


Vadnie Bish House

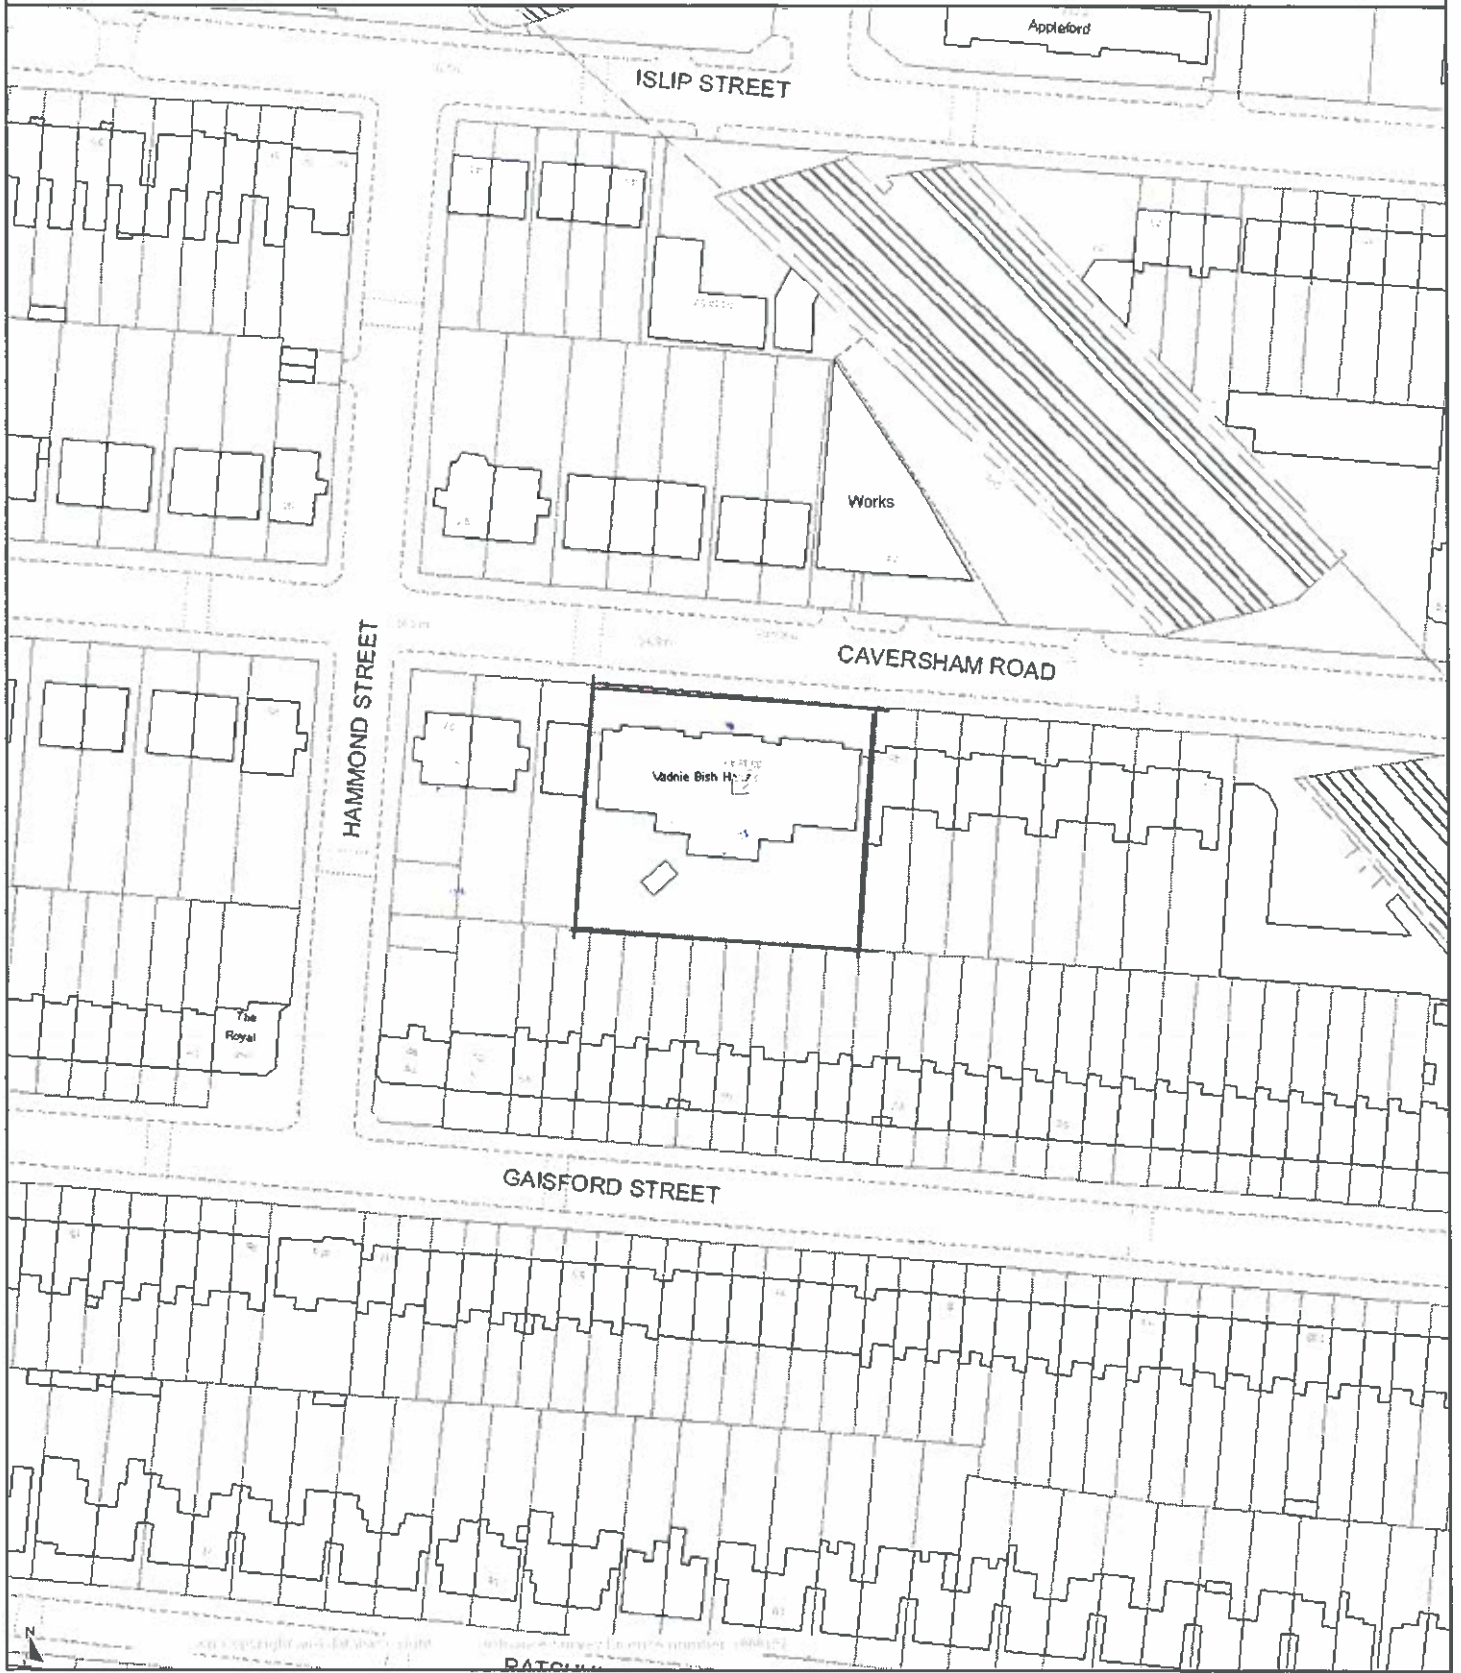

Reproduced by permission of Ordnance Survey on behalf of HMSO.
© Crown copyright and database right 2014.
Ordnance Survey Licence number 100019726.

Scale 1/1250 Date 3/11/2014

Centre = 529217 E 184914 N