


BAYHAM PLACE

STONE COBBLES
FINISH

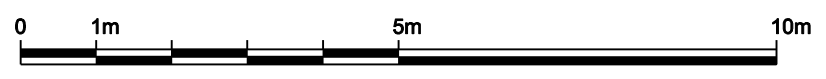

Rev	Date	Description	by	chk
A	6/11	Increased total Bicycle spaces to 34		

Client



Project

**48-56 Bayham place
Camden London
NW1 0EU**

Title

Proposed Ground Floor

Date:	October 2014
Scale:	1:100 @ A3
05437_00 A	Rev A
Status:	Permitted Development Application

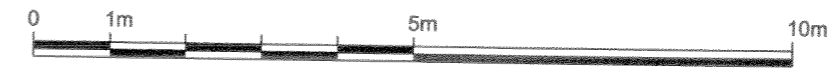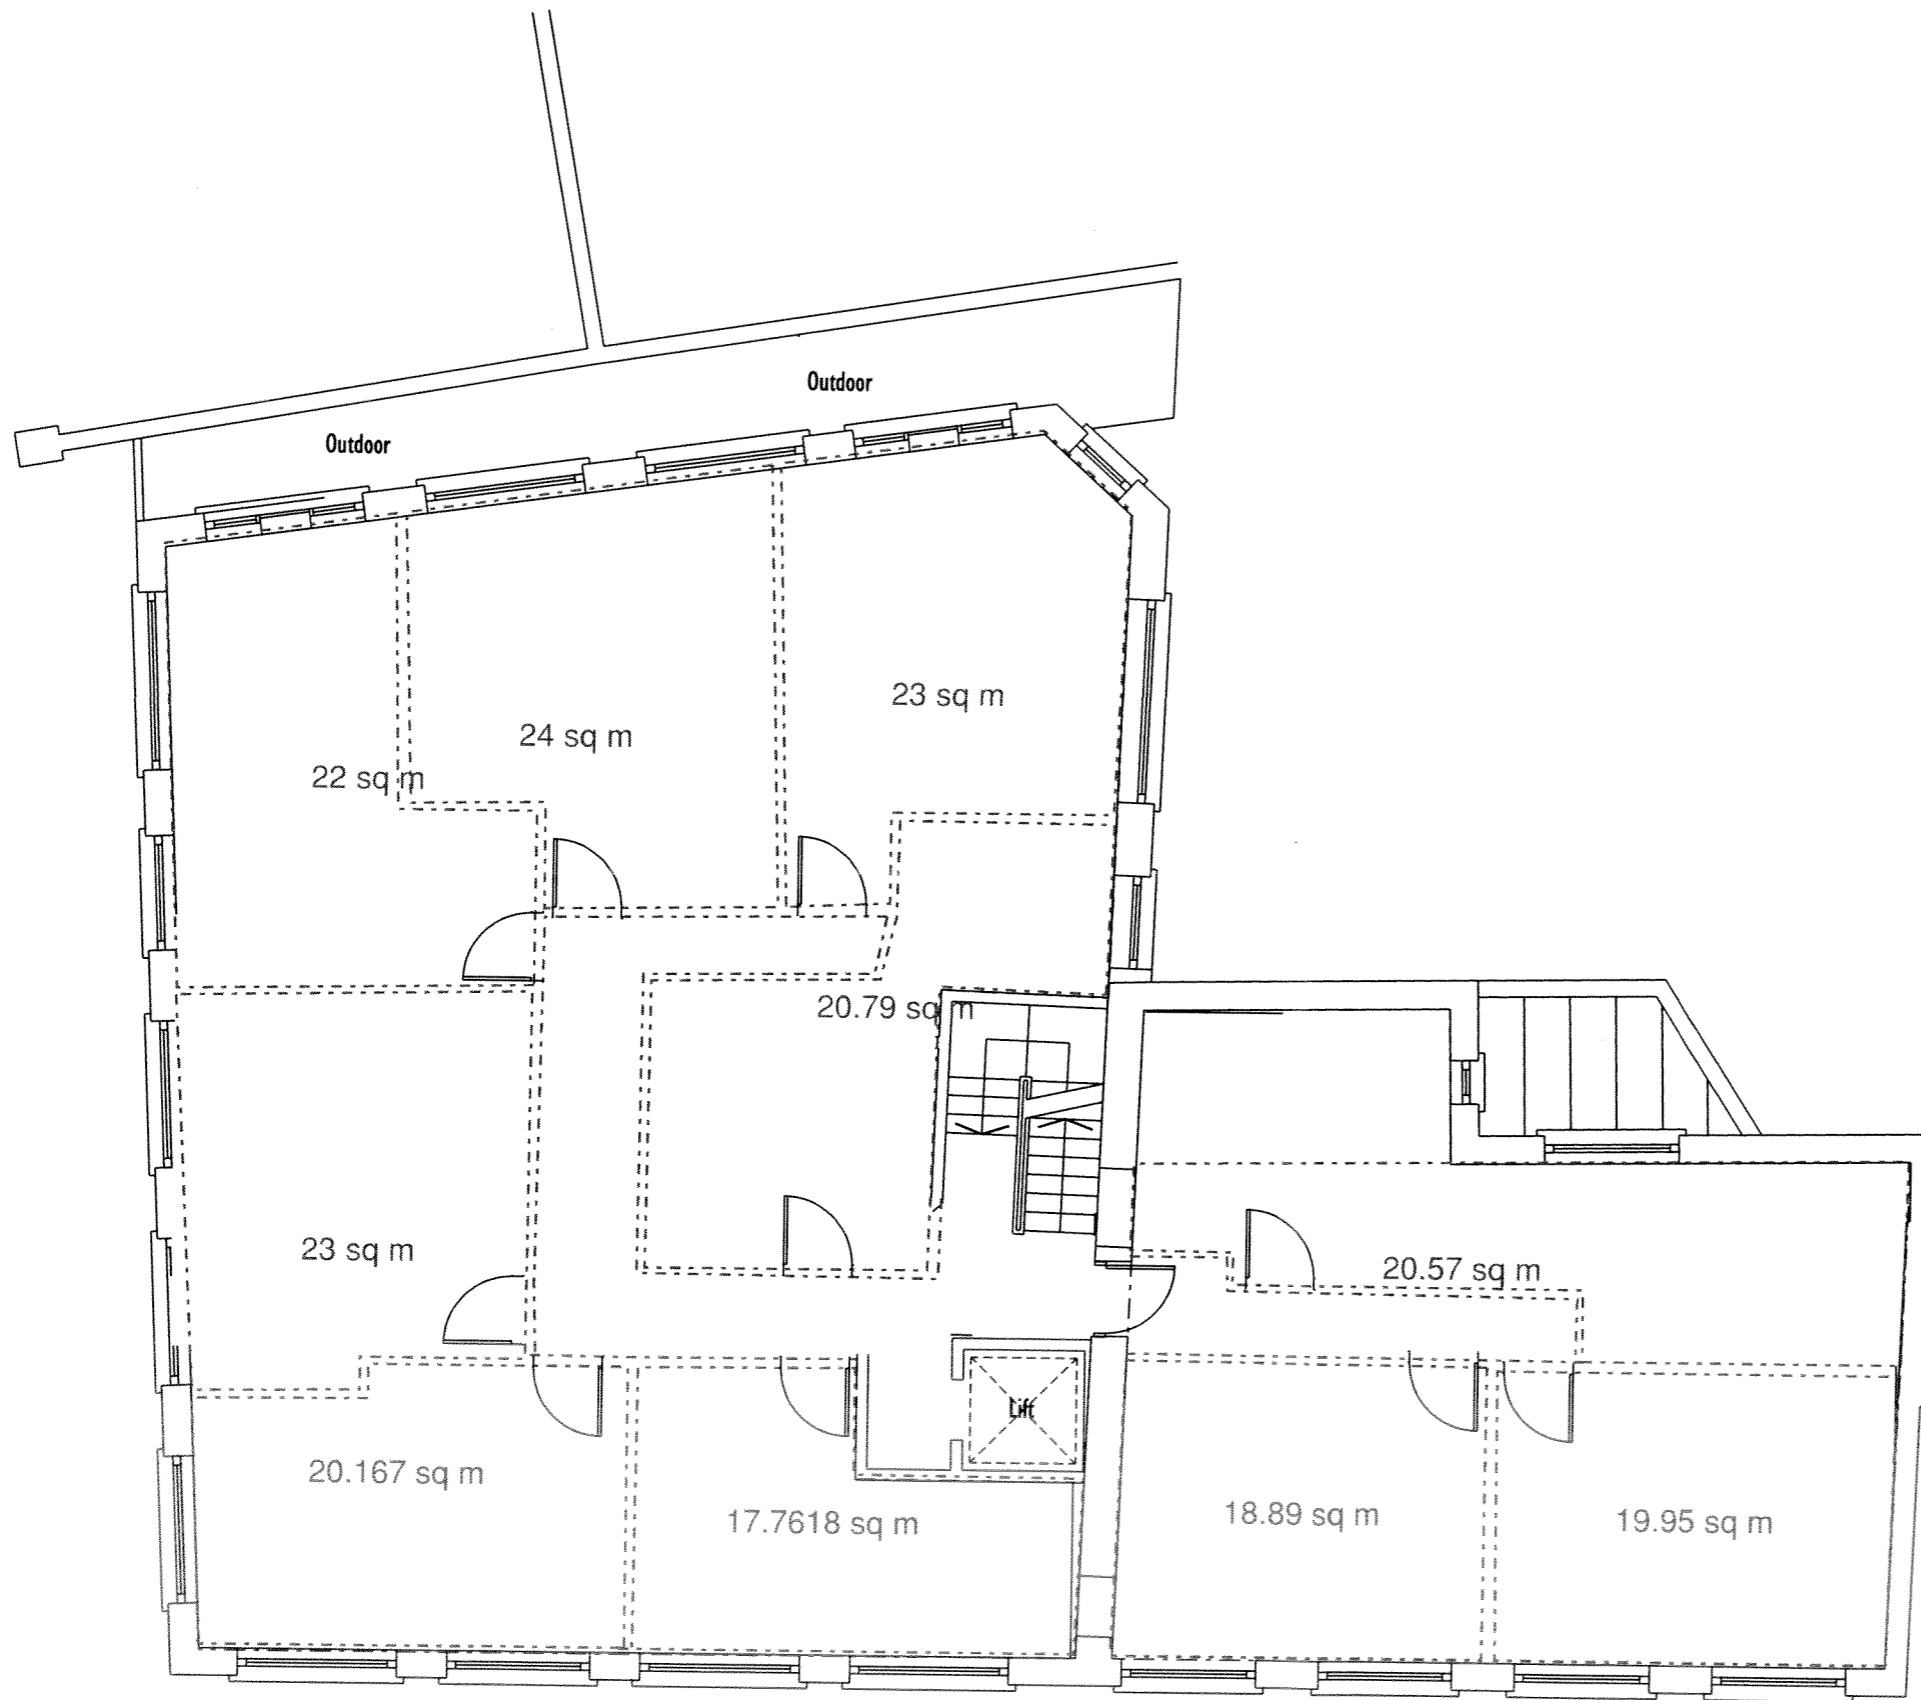

Rev	Date	Description	by


Client

Project
 48-56 Bayham place
 Camden London
 NW1 0EU

Title

Proposed First Floor

Date:	October 2014
Scale:	1:100 @ A3
05437_01 A	
Status:	
Permitted Development Application	

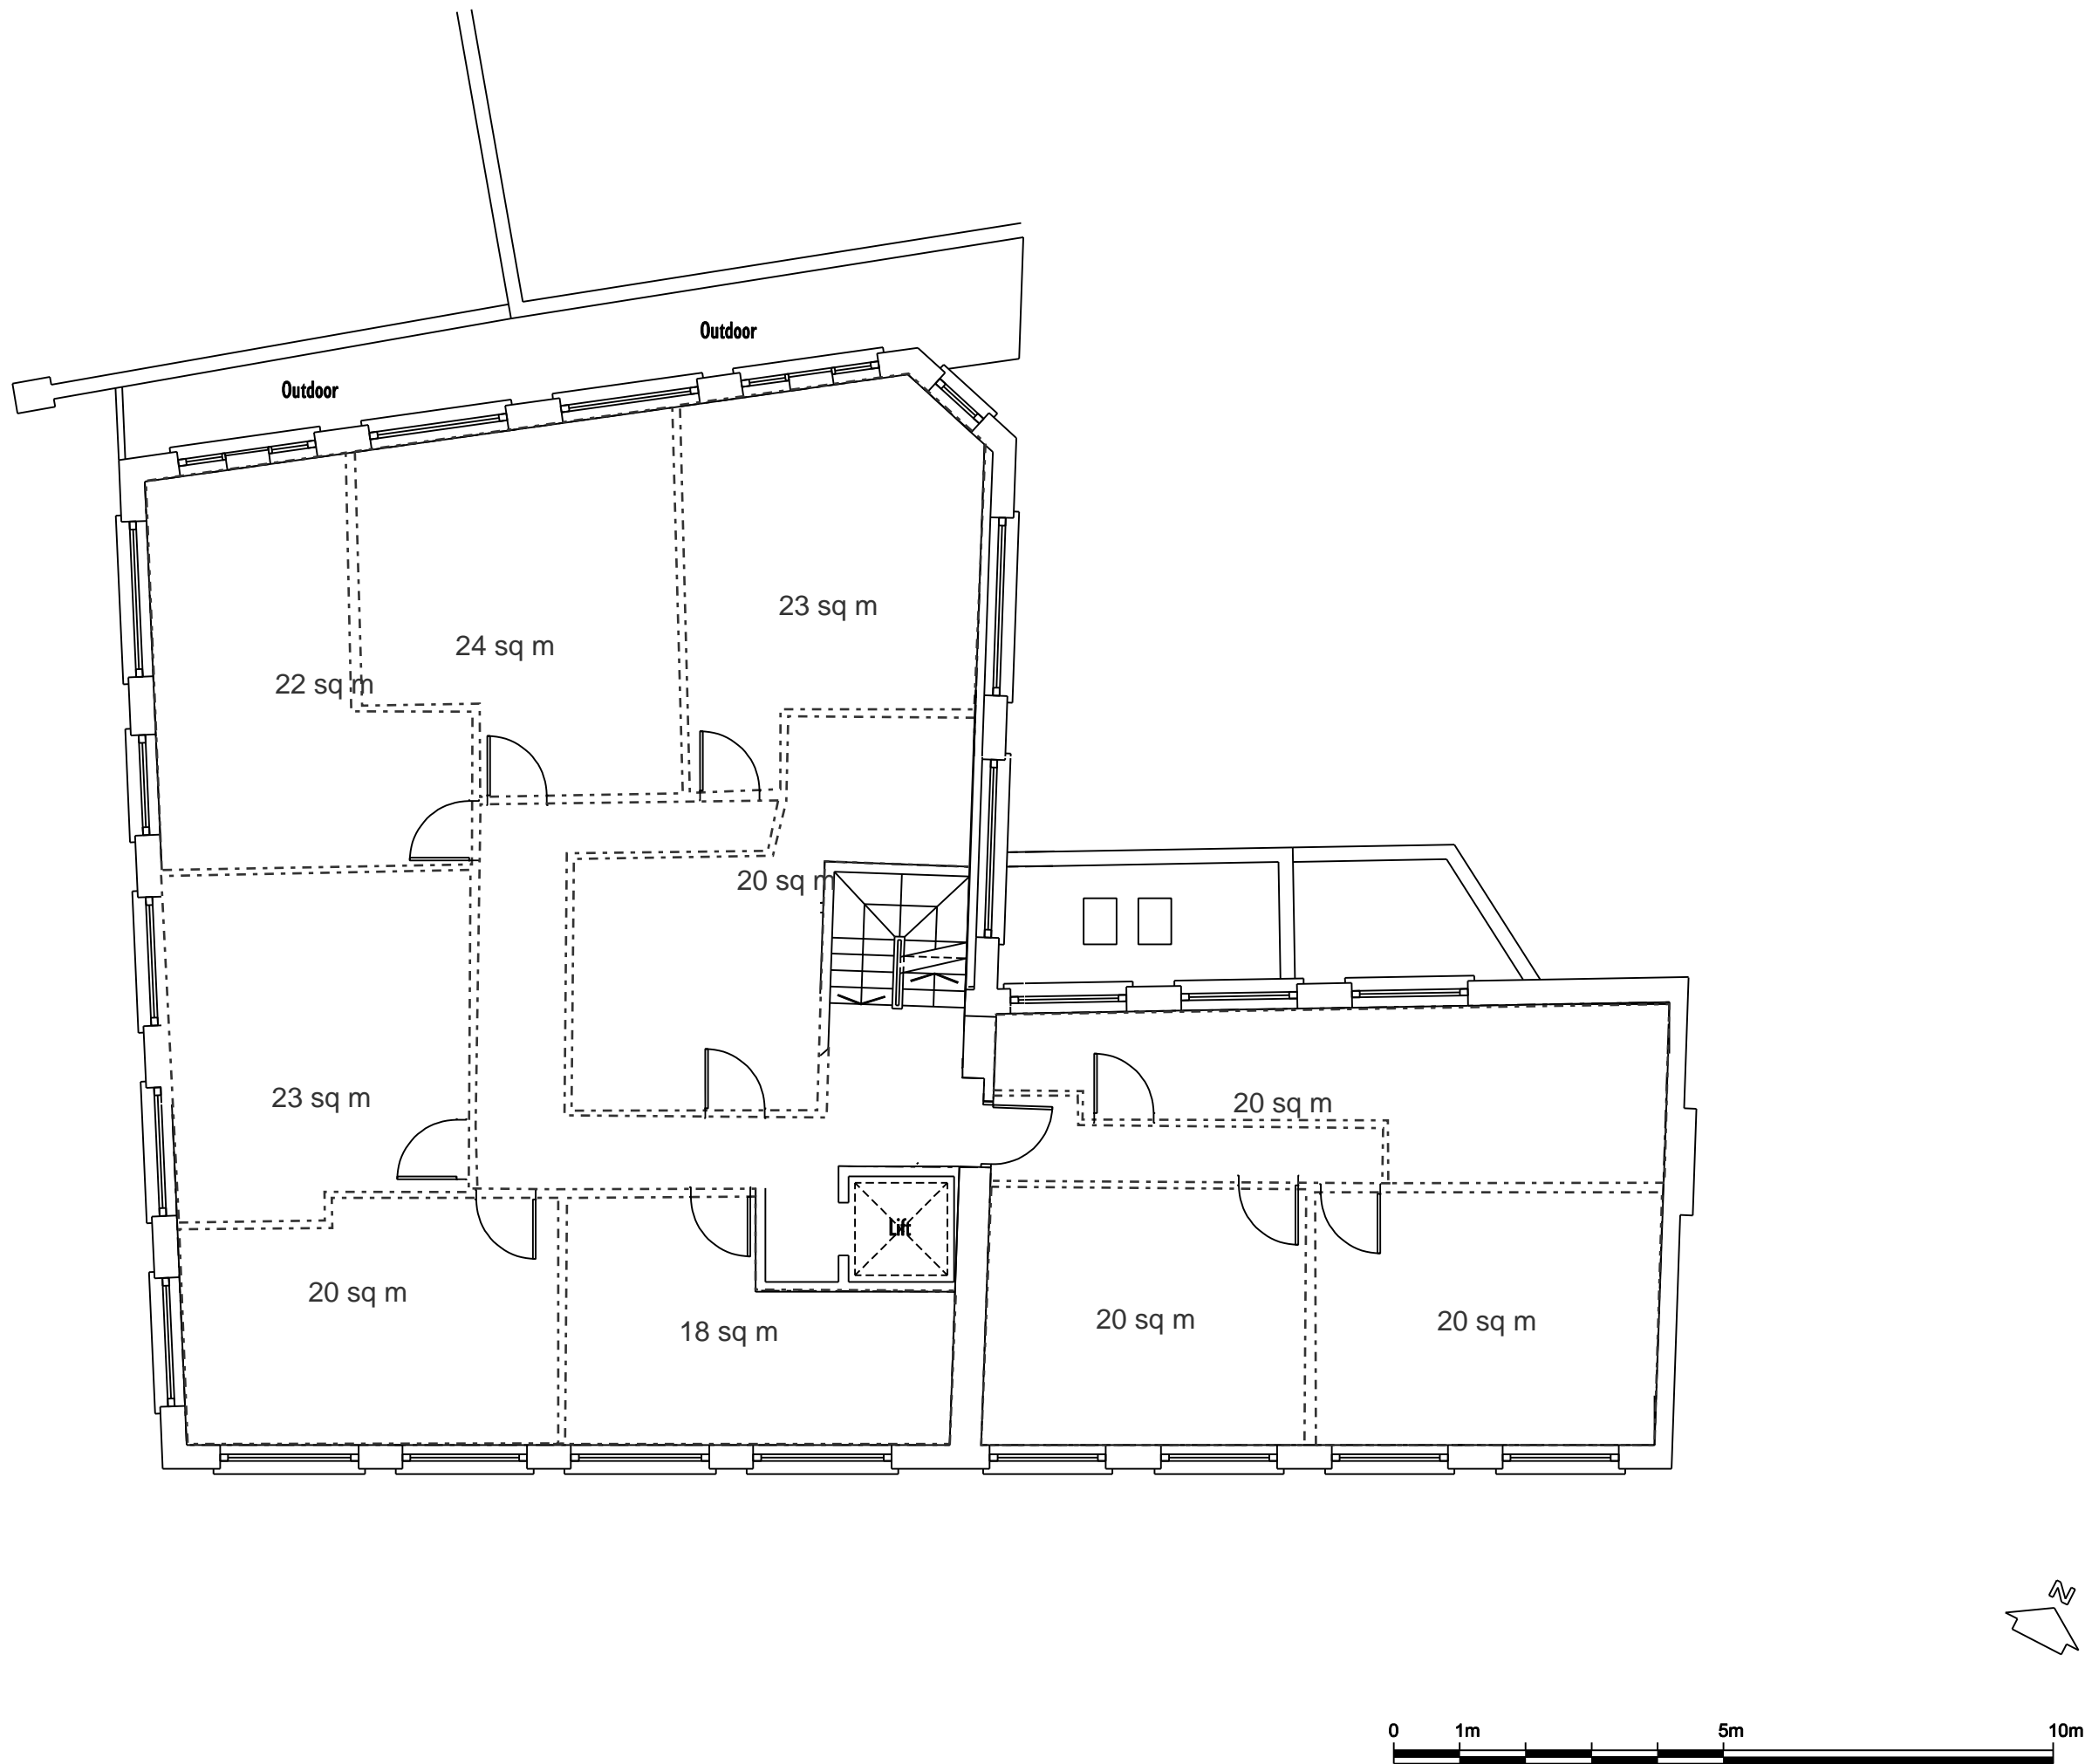

Rev	Date	Description	by	chk

Client

Project
**48-56 Bayham place
 Camden London
 NW1 0EU**

Title
Proposed Second Floor

Date:	October 2014
Scale:	1:100 @ A3
	05437_02 B
Status:	Permitted Development Application