


AS EXISTING



PLAN AS PROPOSED

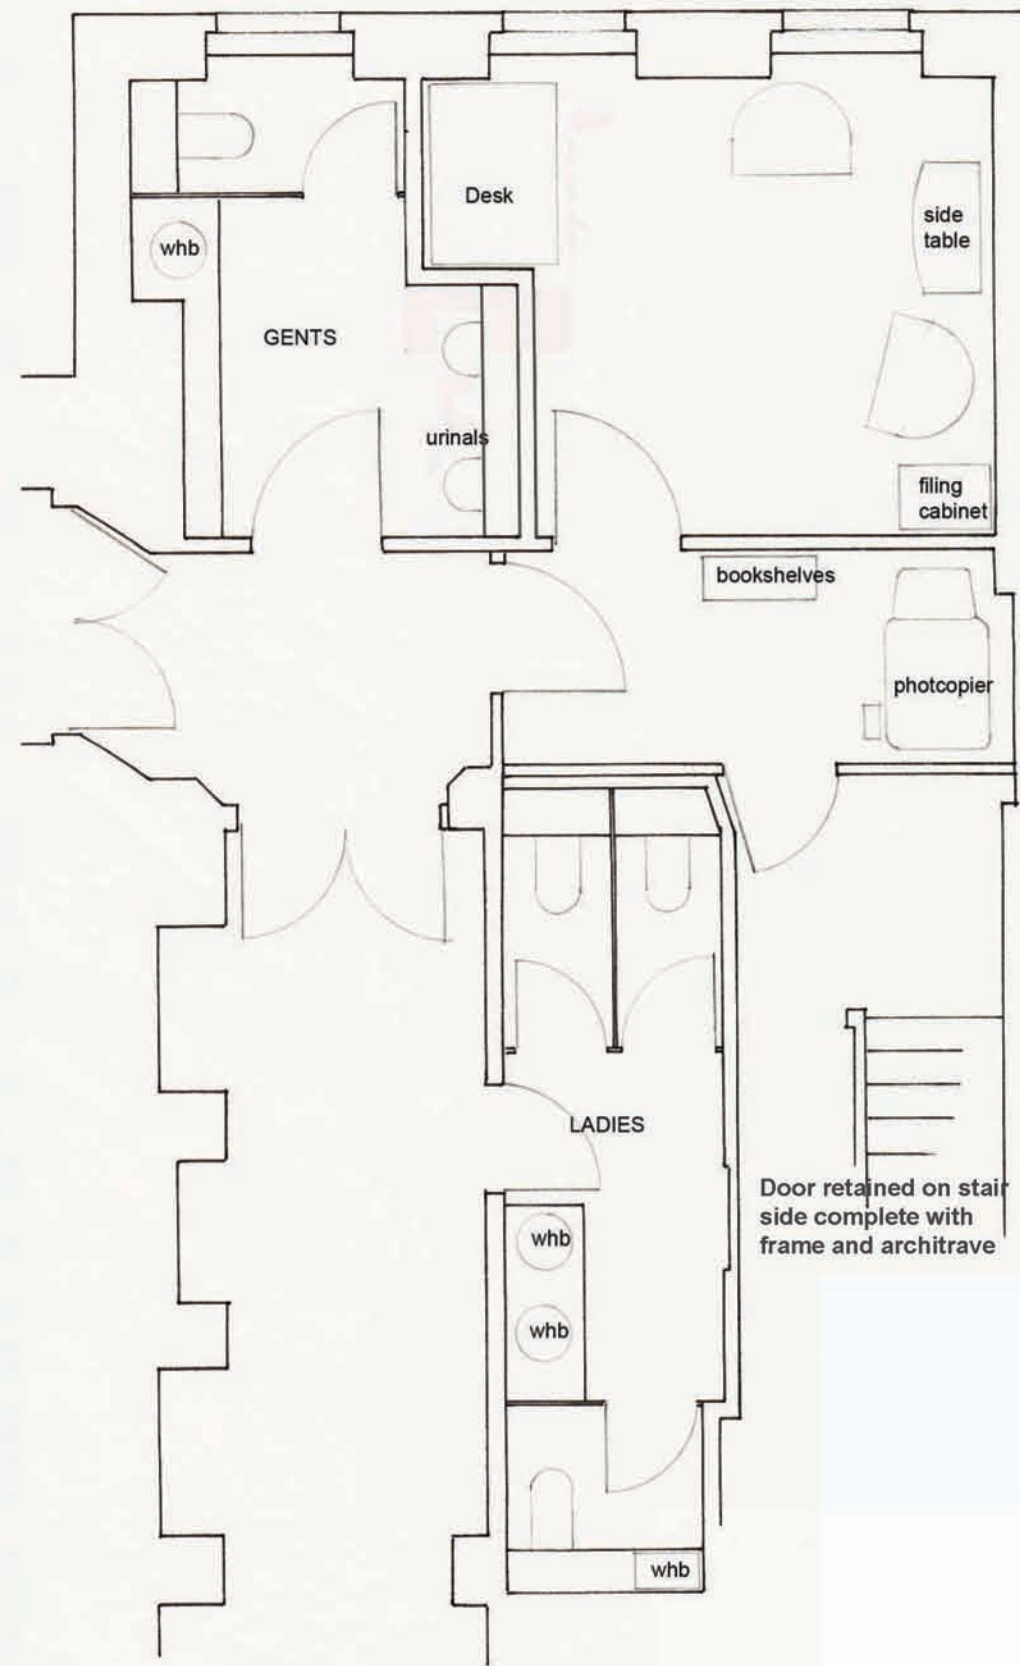

Rev A retain door 3.12.14

St ETHELREDA'S CRYPT

ALTERATIONS TO WCs at NO 14 ELY PLACE	DRWG	604/GA001 A
PLAN AS EXISTING & AS PROPOSED	SCALE	1:50 @ A3
	DATE	AUG 2014

JULIAN HARRAP
ARCHITECTS LLP

95 KINGSLAND ROAD LONDON E2 8AG
PHONE 020 7729 5111 FAX 020 7739 8306