


39a ROSSLYN HILL

APPENDIX B— STRUCTURAL SCHEME

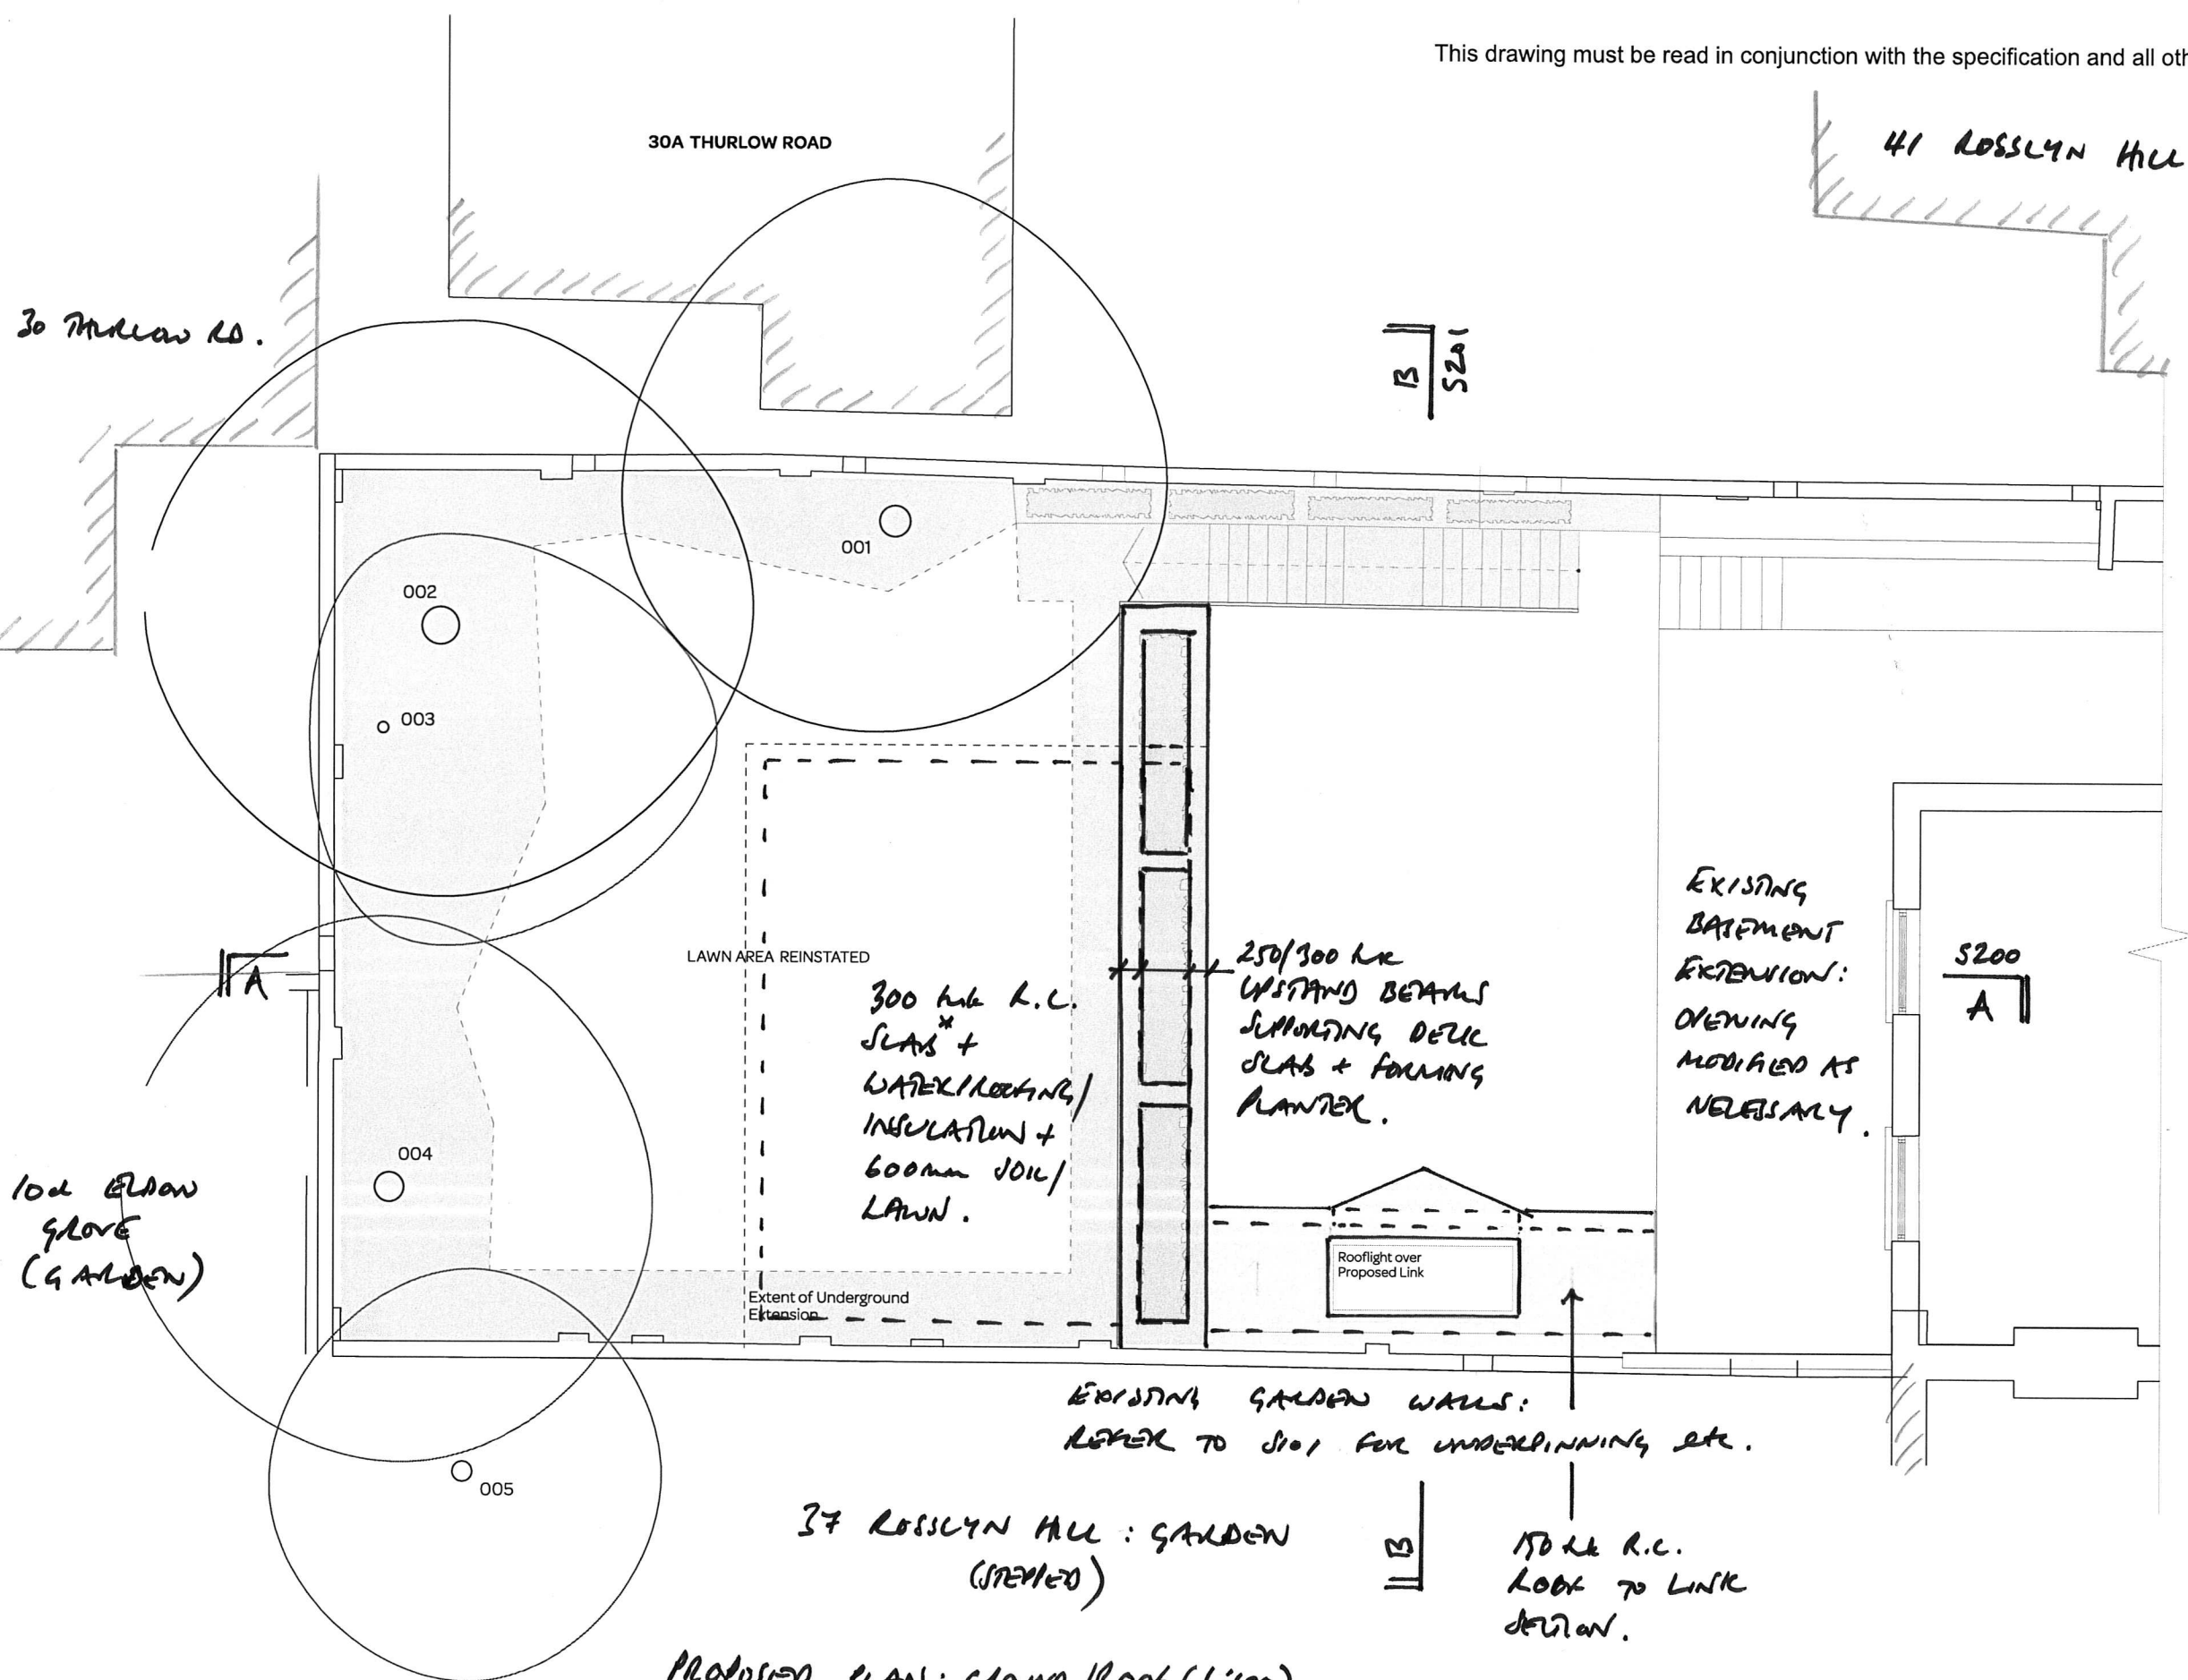

PROPOSED PLAN: GROUND/ROOF (1:100)

* R.C. SLAB:
'WATER PROOF' MIX RECOMMENDED
& COATING TREATMENT RESISTANT
TO GARDEN TOOLS/PLY & PUNCTURE
PROOF DECK TO INSULATION.

conisbee
Consulting Structural Engineers
Consulting Civil Engineers

1-5 Offord St
London N1 1DH
Tel 020 7700 6666
Fax 020 7700 6686
design@conisbee.co.uk
www.conisbee.co.uk

Project


Basement Flat:
37 Rosslyn Hill, NW3

Title

Structural Scheme:
Roof of proposed extension

Rev	Date	Description	Drawn	Check
Drawing Status		PLANNING	Project No 140321	
Date	11.08.2014	Drawn	HH	Drawing No S100
Scale	1:100@A3	Engineer	HH	Revision P1

Rev	Date	Description	Drawn	Check
Drawing Status			PLANNING	Project No 140321
Date 11.08.2014		Drawn HH	Drawing No S101	
Scale 1:100@A3		Engineer HH	Revision P1	

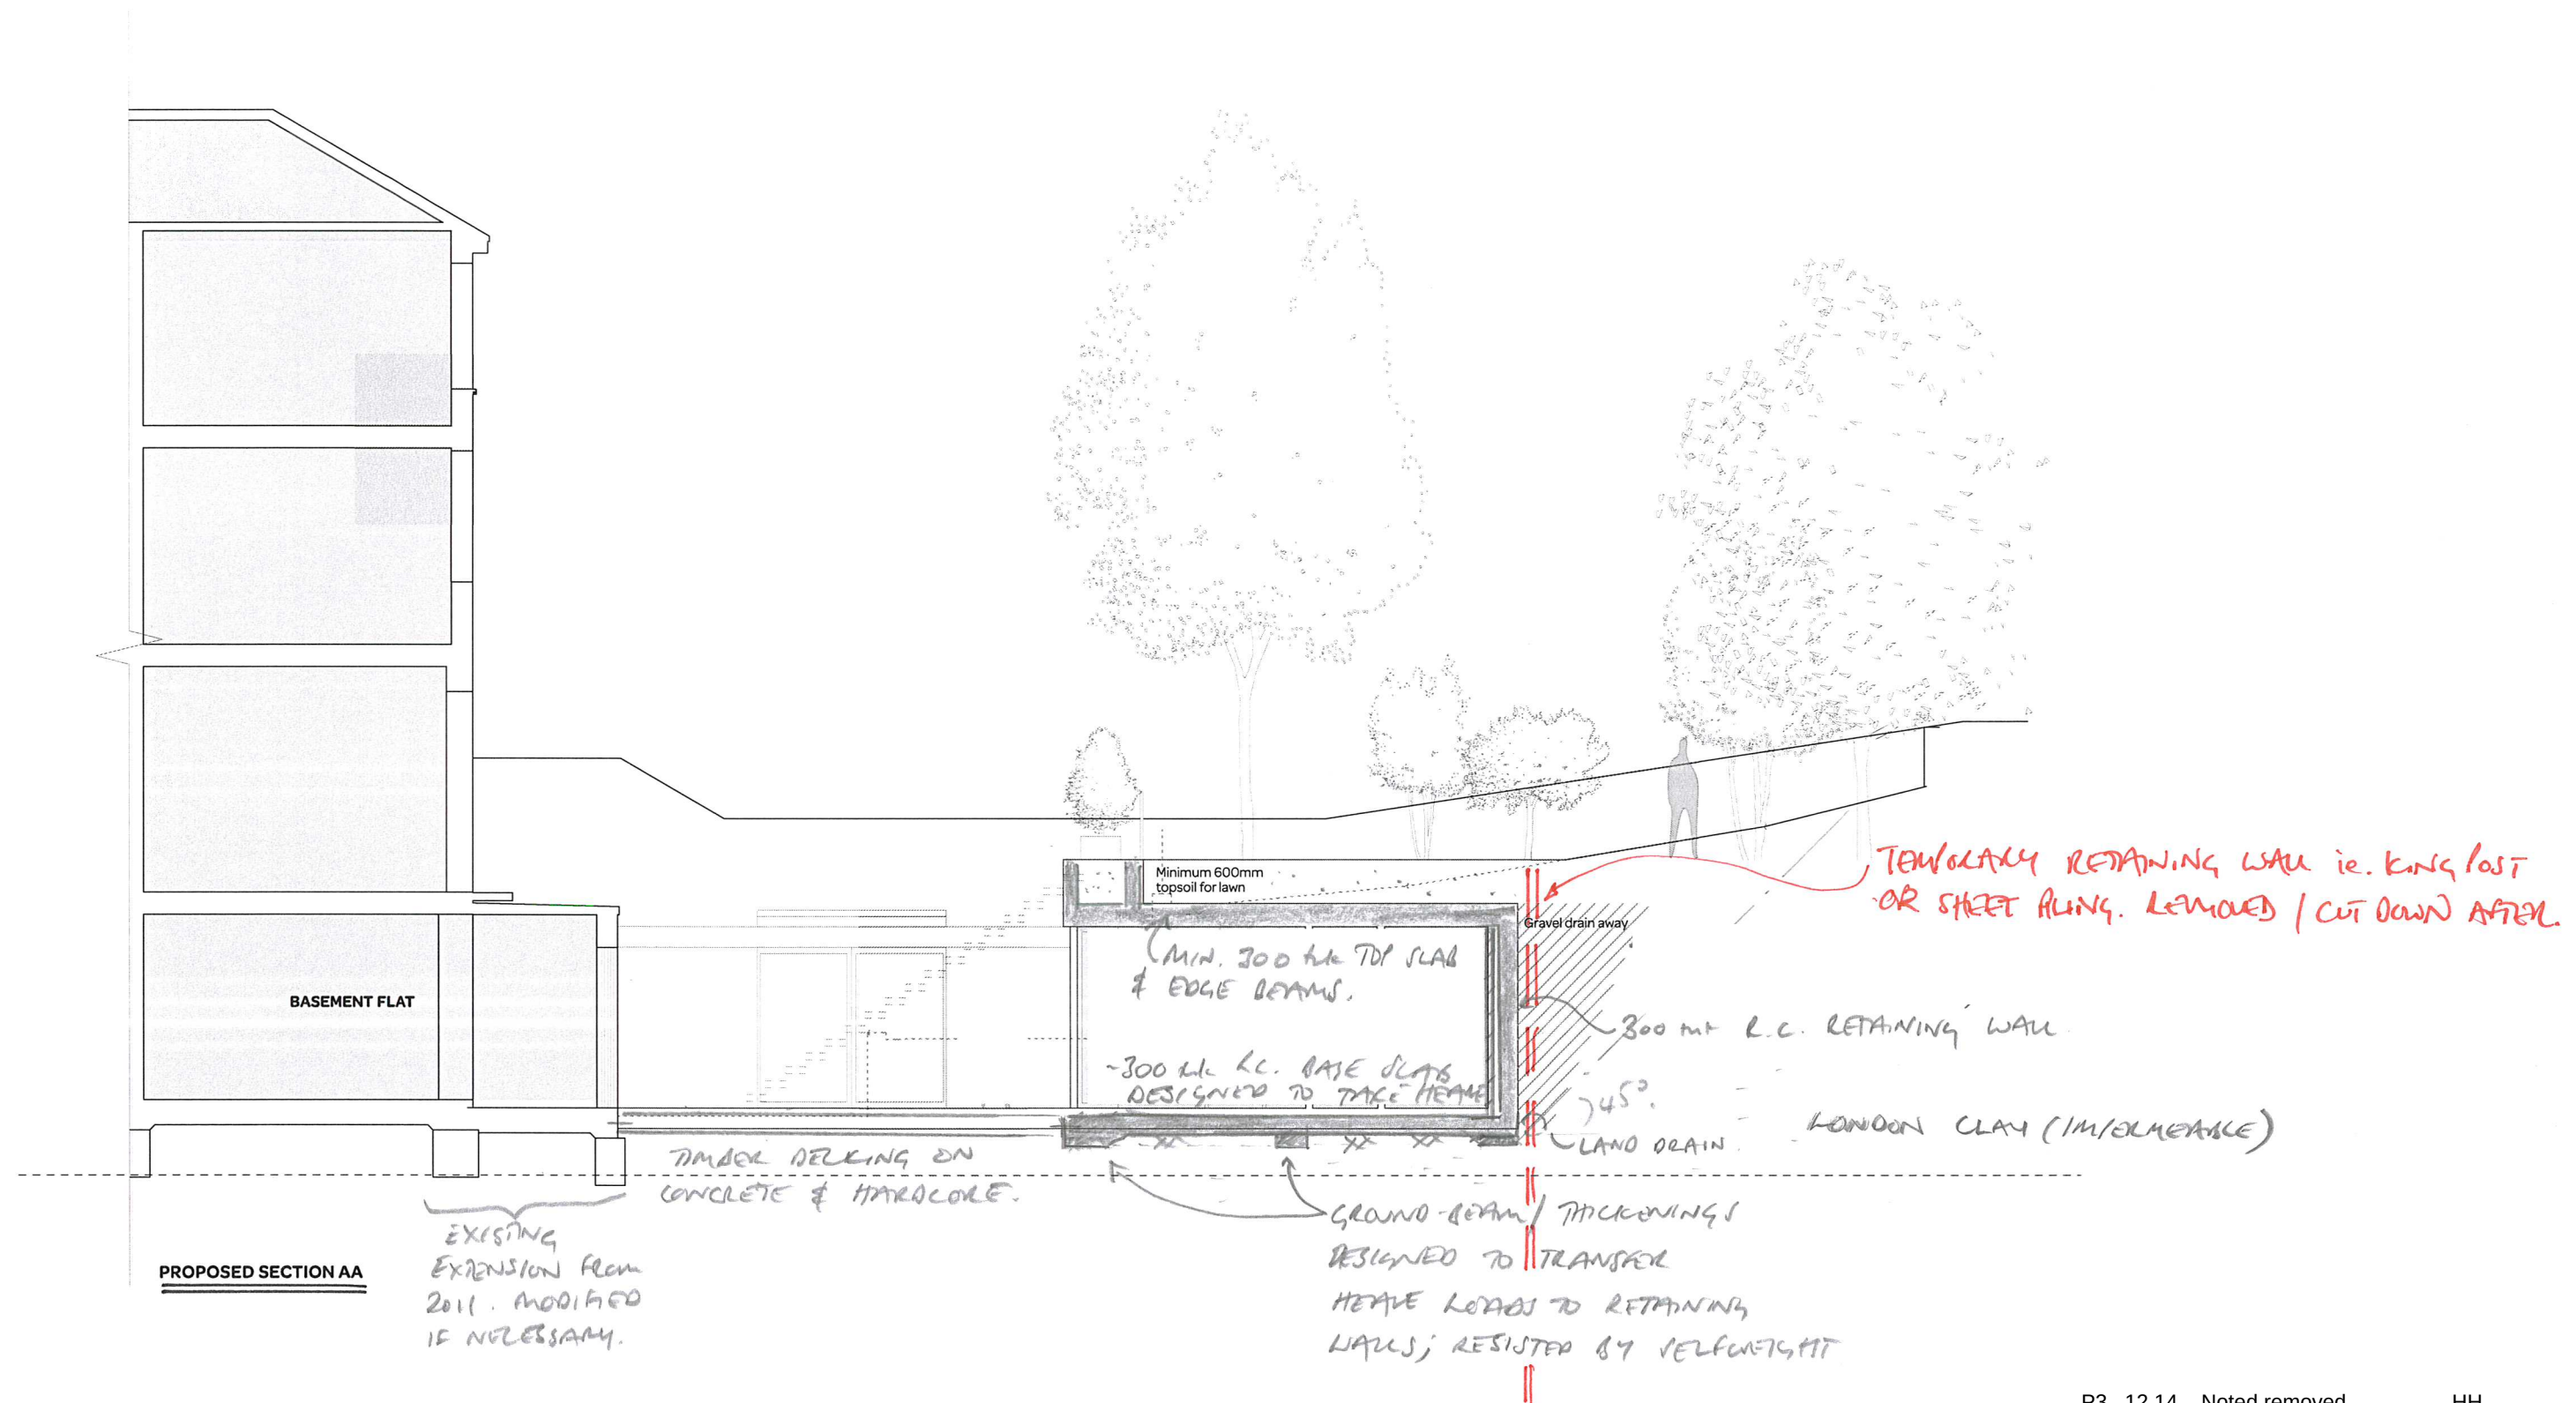

conisbee
Consulting Structural Engineers
Consulting Civil Engineers

1-5 Offord St
London N1 1DH
Tel 020 7700 6666
Fax 020 7700 6686
design@conisbee.co.uk
www.conisbee.co.uk

Project

Basement Flat:
39 Rosslyn Hill, NW3

Title

Structural Scheme:
Section A-A

P3 12.14 Noted removed HH


P2 12.14. TEMP. PILING ADDED. HH. HH.

Rev	Date	Description	Drawn	Check
-----	------	-------------	-------	-------

Drawing Status	PLANNING	Project No	140321
----------------	----------	------------	--------

Date	11.08.2014	Drawn	HH	Drawing No	S200
------	------------	-------	----	------------	------

Scale	1:100@A3	Engineer	HH	Revision	P3
-------	----------	----------	----	----------	----

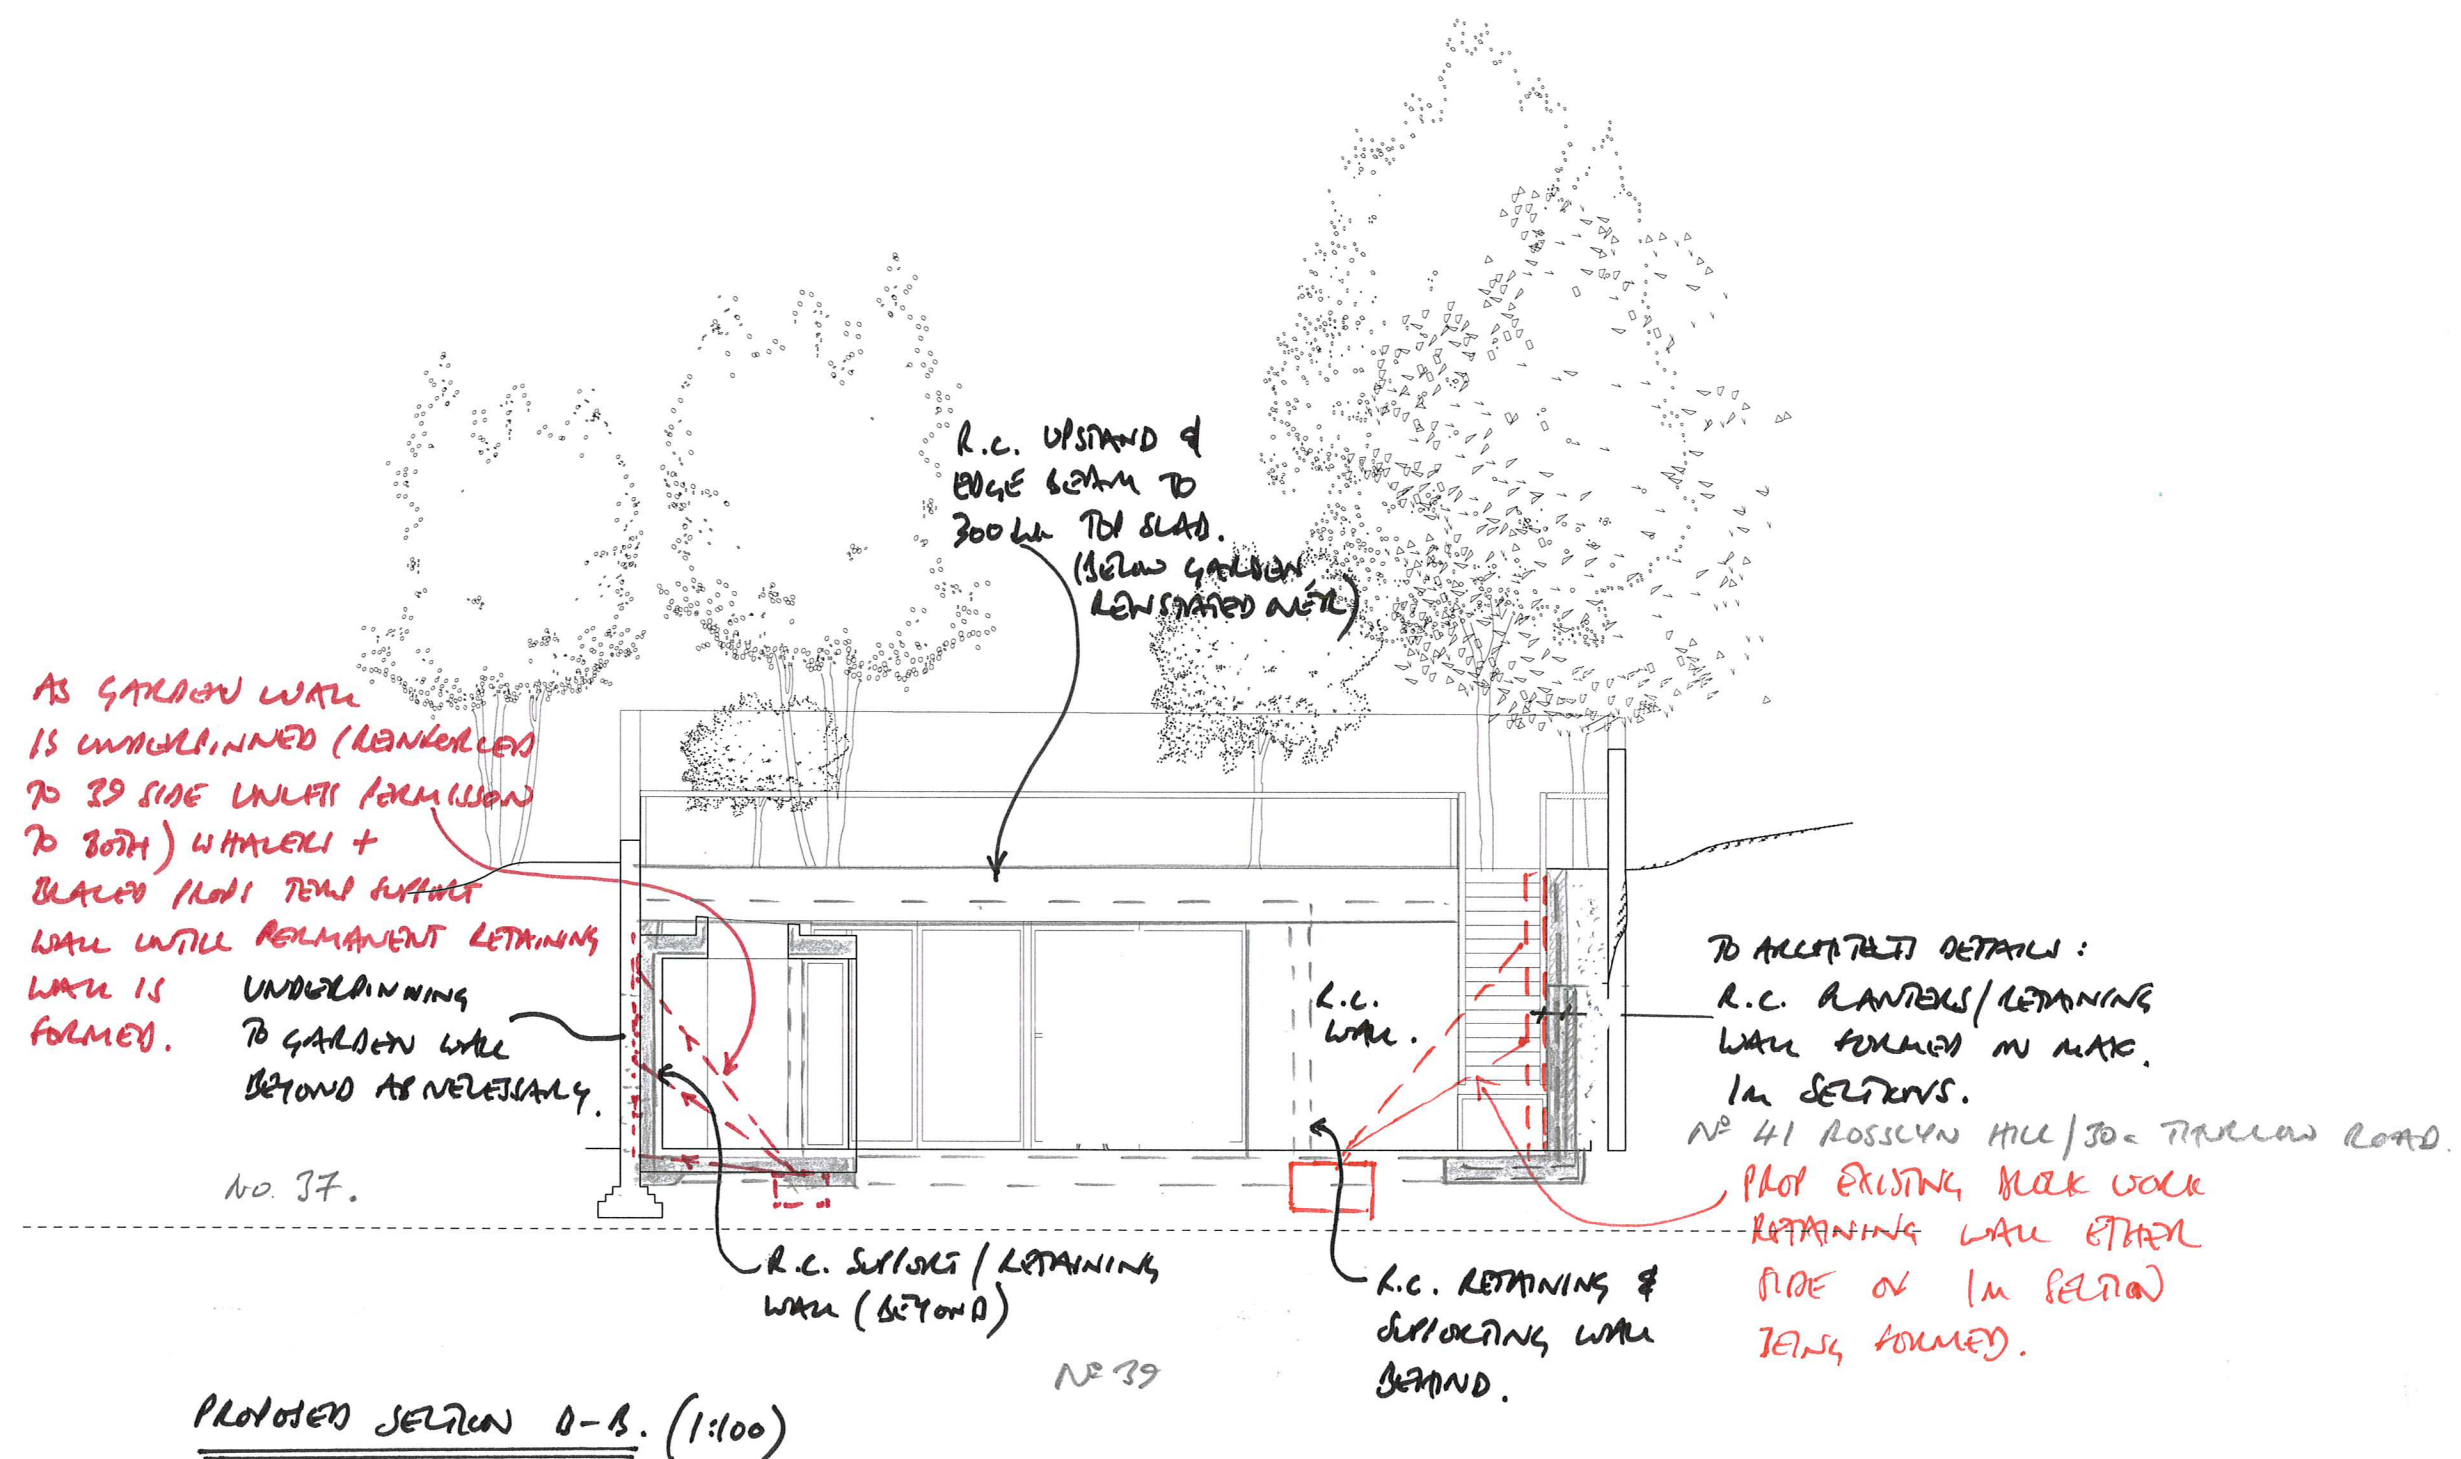

PROPOSED SECTION D-B. (1:100)

conisbee
Consulting Structural Engineers
Consulting Civil Engineers
1-5 Offord St
London N1 1DH
Tel 020 7700 6666
Fax 020 7700 6686
design@conisbee.co.uk
www.conisbee.co.uk

Project
Basement Flat:
39 Rosslyn Hill, NW3
Title
Structural Scheme:
Section B-B.

P2. 12.14. PROPOSED TO EXIST. WALL ADDED. HTH.

Rev	Date	Description	Drawn	Check
		Drawing Status	PLANNING	Project No 140321
		Date	11.08.2014	Drawn HH Drawing No S201
		Scale	1:100@A3	Engineer HH Revision P2.