

This drawing and the information contained herein is copyright and cannot be reproduced in part nor whole without the prior written permission of


**SARACEN INTERIORS LIMITED**

**Drawing Sign Off & Approval**

On Behalf of Client: .....  
 On Behalf of Saracen Interiors Ltd: .....  
 Date: ..... Comments: .....

**DRAWING REVISION RECORD**


Rev	Date	Notes	Drawn By
1	22.09.14	Initial Issue	KMc
A	24.10.14	Proposed details amended further to comments from Heritage & Conservation	KMc
B	03.12.14	Proposed details amended further to comments from Heritage & Conservation	KMc

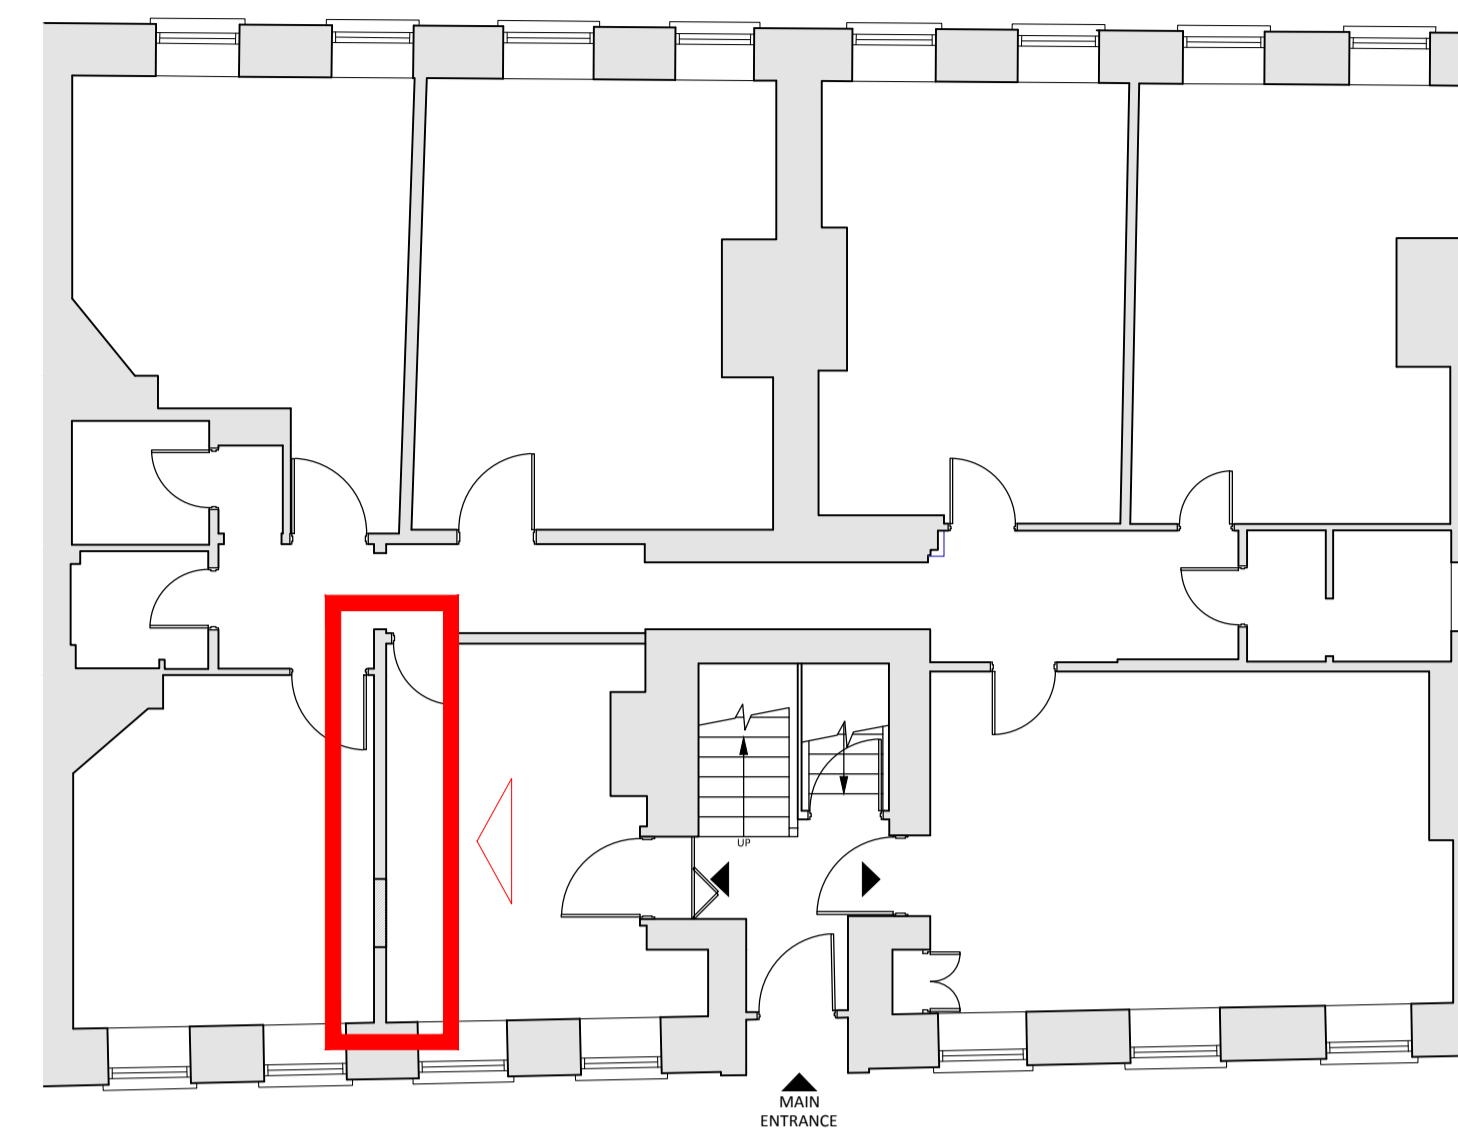

Key Plan



Existing Elevation

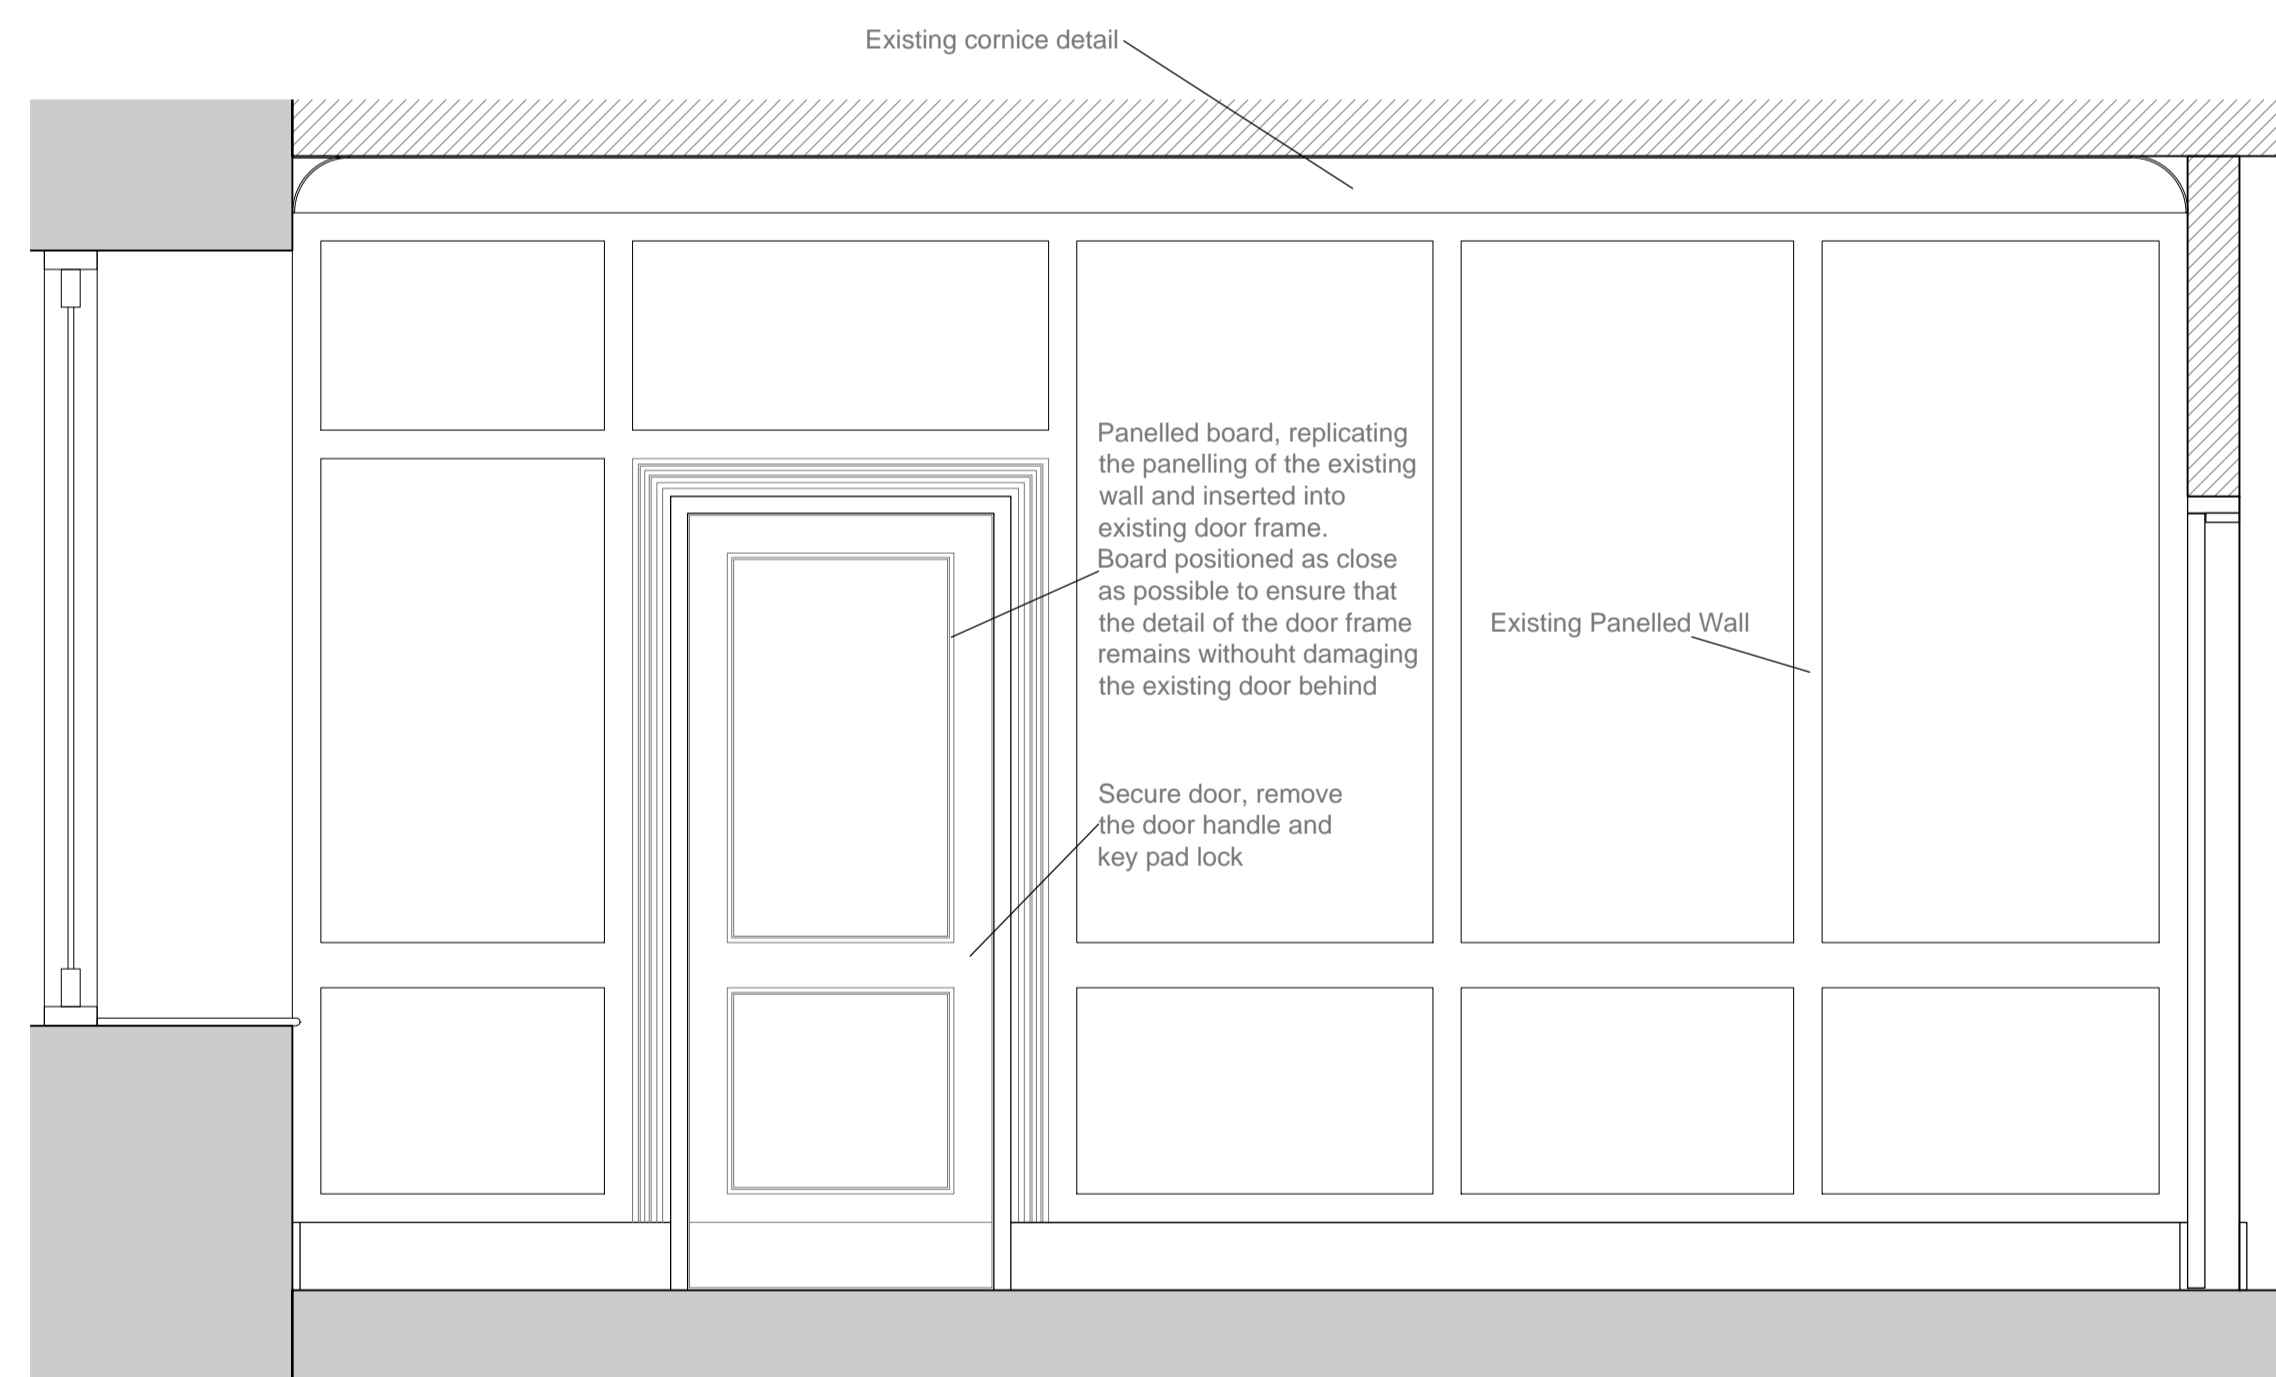

Proposed Elevation

Client: Gray's Inn Chambers  
 Project: Office Refurbishment  
 Drawing Title: Proposed Wall Alterations  
 Drawing No: SARA-Pr-1002-B  
 Scale: 1:20 @ A1  
 Date: 22/09/2014  
 Revision: B



78 York Street, London W1H 1DP  
 Tel: 0208 226 2161  
 www.saraceninteriors.com

**PROPOSED ACOUSTIC WALL INSTALLATION**