

LEGEND

- 1. CELLAR
- 2. STORE
- 3. LOUNGE BAR
- 4. RESIDENTIAL STAIR
- 5. BEDROOM
- 6. CUPBOARD
- 7. BARREL DROP
- 8. LIVING ROOM
- 9. CORRIDOR
- 10. BATHROOM
- 11. LOBBY
- 12. KITCHEN
- 13. STAIR LANDING
- 14. ENSUITE BATHROOM
- 15. FUNCTION ROOM

RIDGE LEVEL 113.8

RIDGE LEVEL 110.2

2ND FLOOR LEVEL 106.5


1ST FLOOR LEVEL 103.6

GRD FLOOR LEVEL 100.3

BASEMENT LEVEL 96.8

WALKER HOUSE ACCESS

PHOENIX ROAD

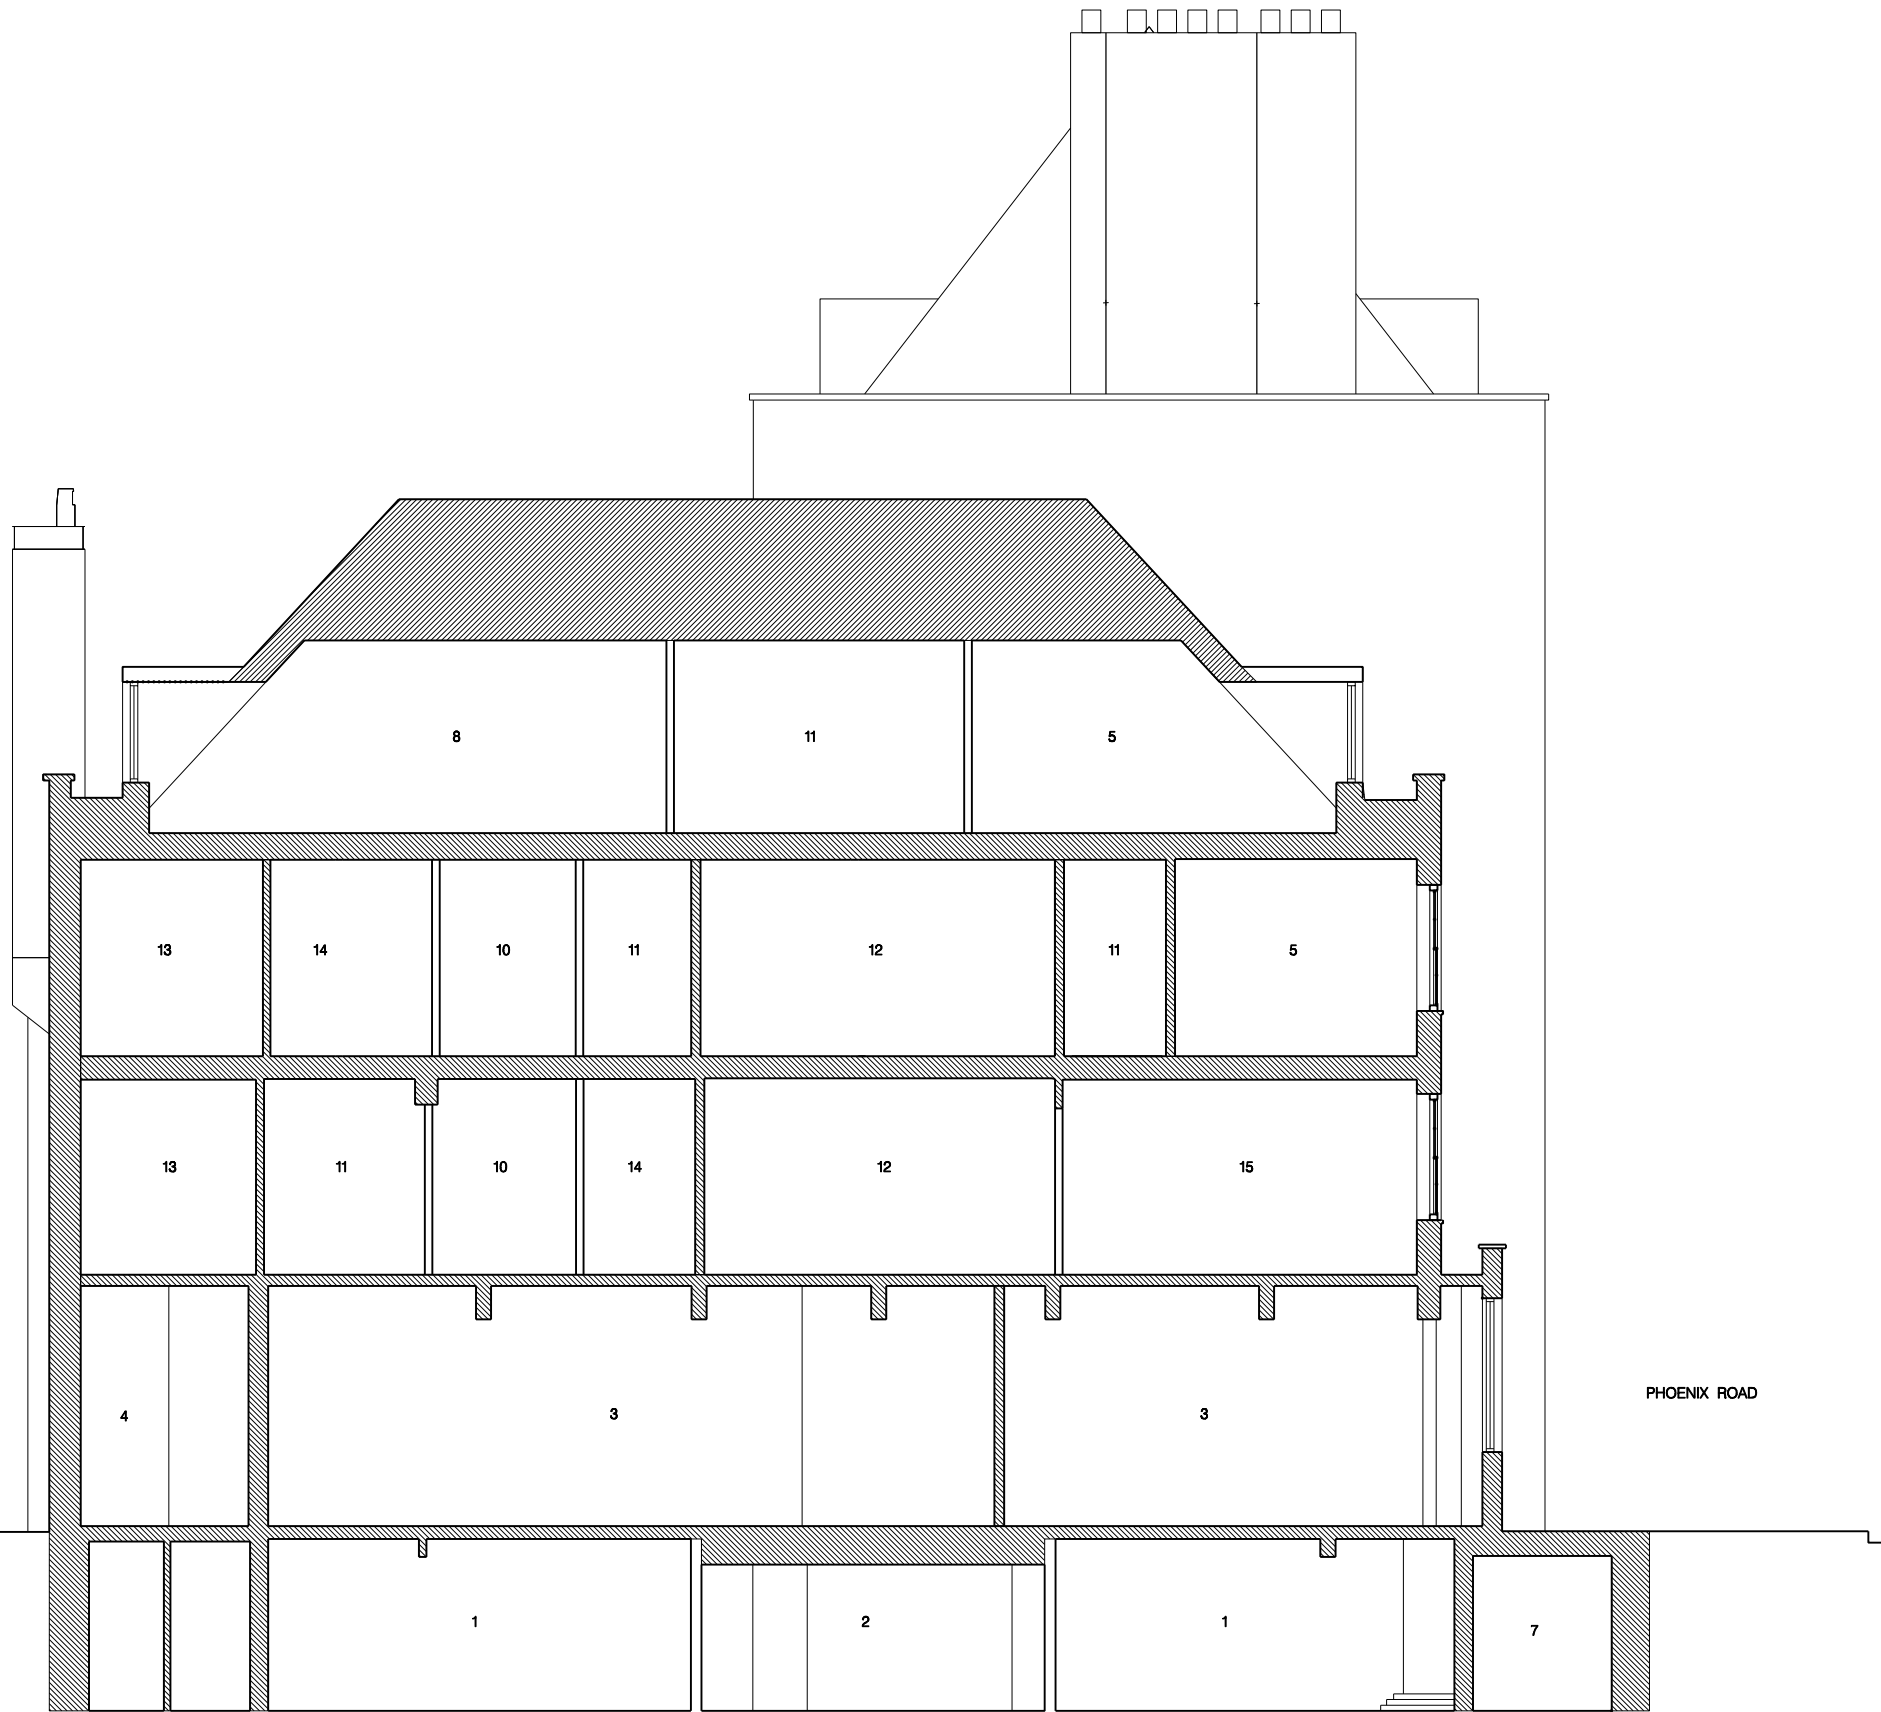

Notes

Existing element retained

Revision	Date	Reason	Initial
/	08.04.14	PRELIMINARY	MF
A	12.09.14	PLANNING	MF
B	05.12.14	PLANNING	MF

All dimensions must be checked on site and not scaled from this drawing. © Mark Fairhurst Limited

**mark fairhurst ARCHITECTS**

16 Winchester Walk, London, SE1 9AQ. T 020 7407 7070, E info@mark-fairhurst.co.uk

Project: COCK TAVERN, 23 PHOENIX ROAD, LONDON NW1 1HB

Client: FLAMESTRIKE LTD

Drawing title: PROPOSED SECTION AA

Scale: 1:100@A3, 1:50@A1 Date: 12.09.14 Drawn by: MF

Project number: 1250 Drawing number: PL120 Rev B

Status: PLANNING

01 PROPOSED SECTION AA  
PL120 Scale 1:100 @ A3