



EAVES VARIES ▼

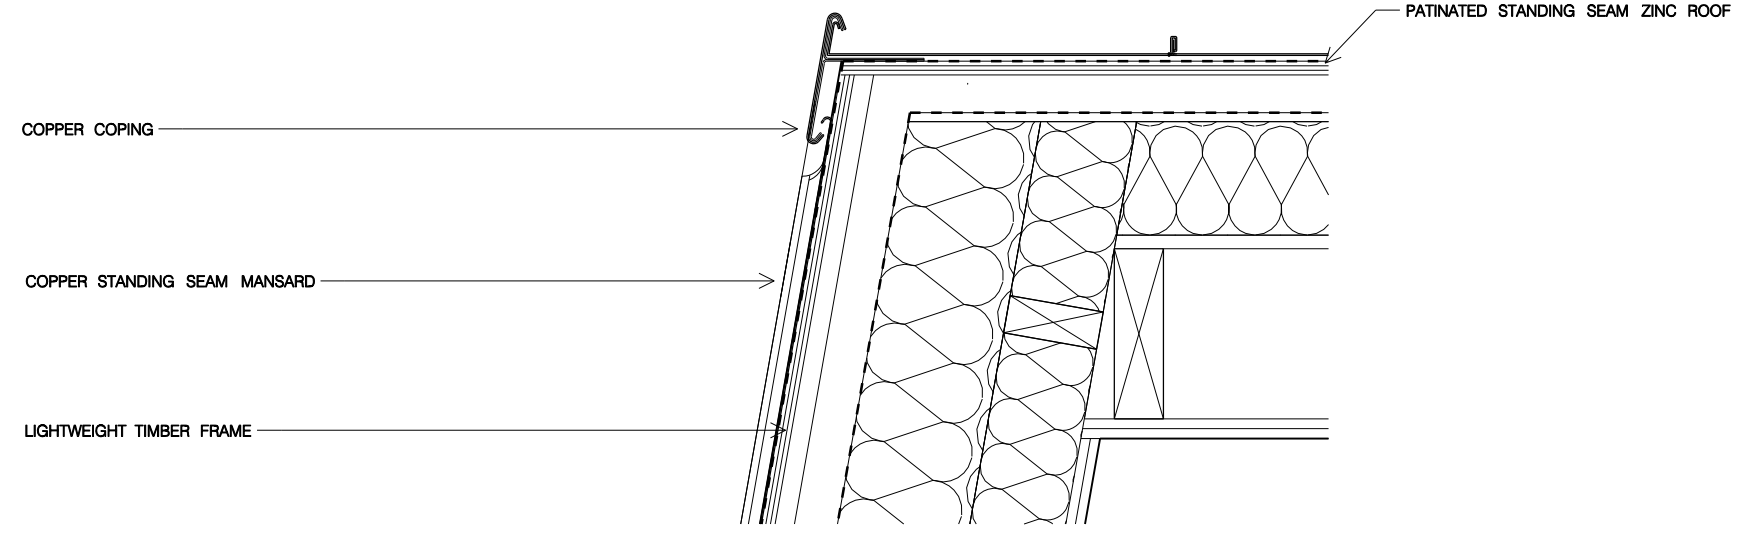

1 MANSARD DETAIL TO THIRD FLOOR ROOF EXTENSION
PL202

PARAPET 106.37 ▼

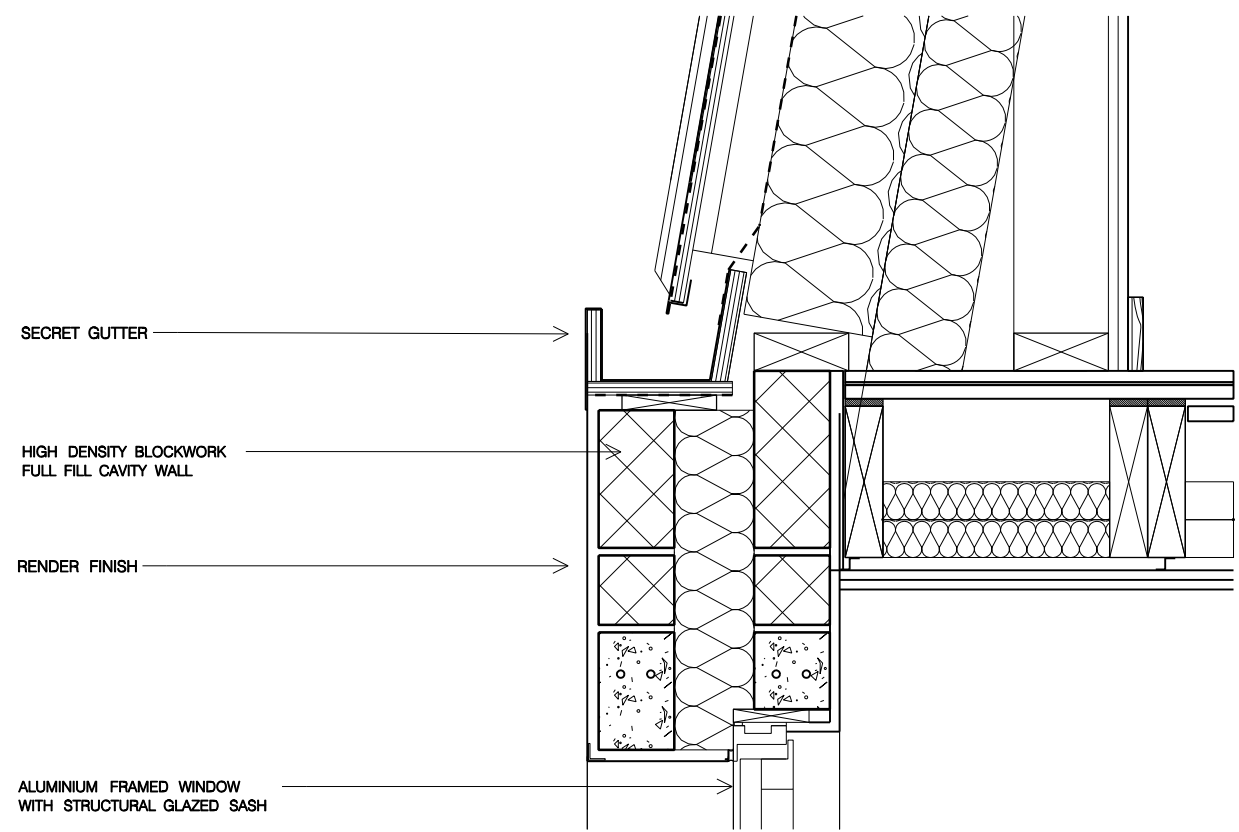

2 EAVES DETAIL TO SECOND FLOOR EXTENSION
PL202

Notes

Revision	Date	Reason	Initial
/	12/09/14	PLANNING	MF
A	09/12/14	PLANNING	MF

All dimensions must be checked on site and not scaled from this drawing. © Mark Fairhurst Limited

mark fairhurst ARCHITECTS

16 Winchester Walk, London, SE1 9AQ. T 020 7407 7070, E info@mark-fairhurst.co.uk

Project: COCK TAVERN, 23 PHOENIX ROAD, LONDON NW1 1HB

Client: FLAMESTRIKE LTD

Drawing title: DETAIL SECTIONS TO EXTENSION

Scale: 1:10@A3, 1:5@A1 Date: 03.04.14 Drawn by: MF

Project number: 1250 Drawing number: PL/202 Rev A

Status: PLANNING