



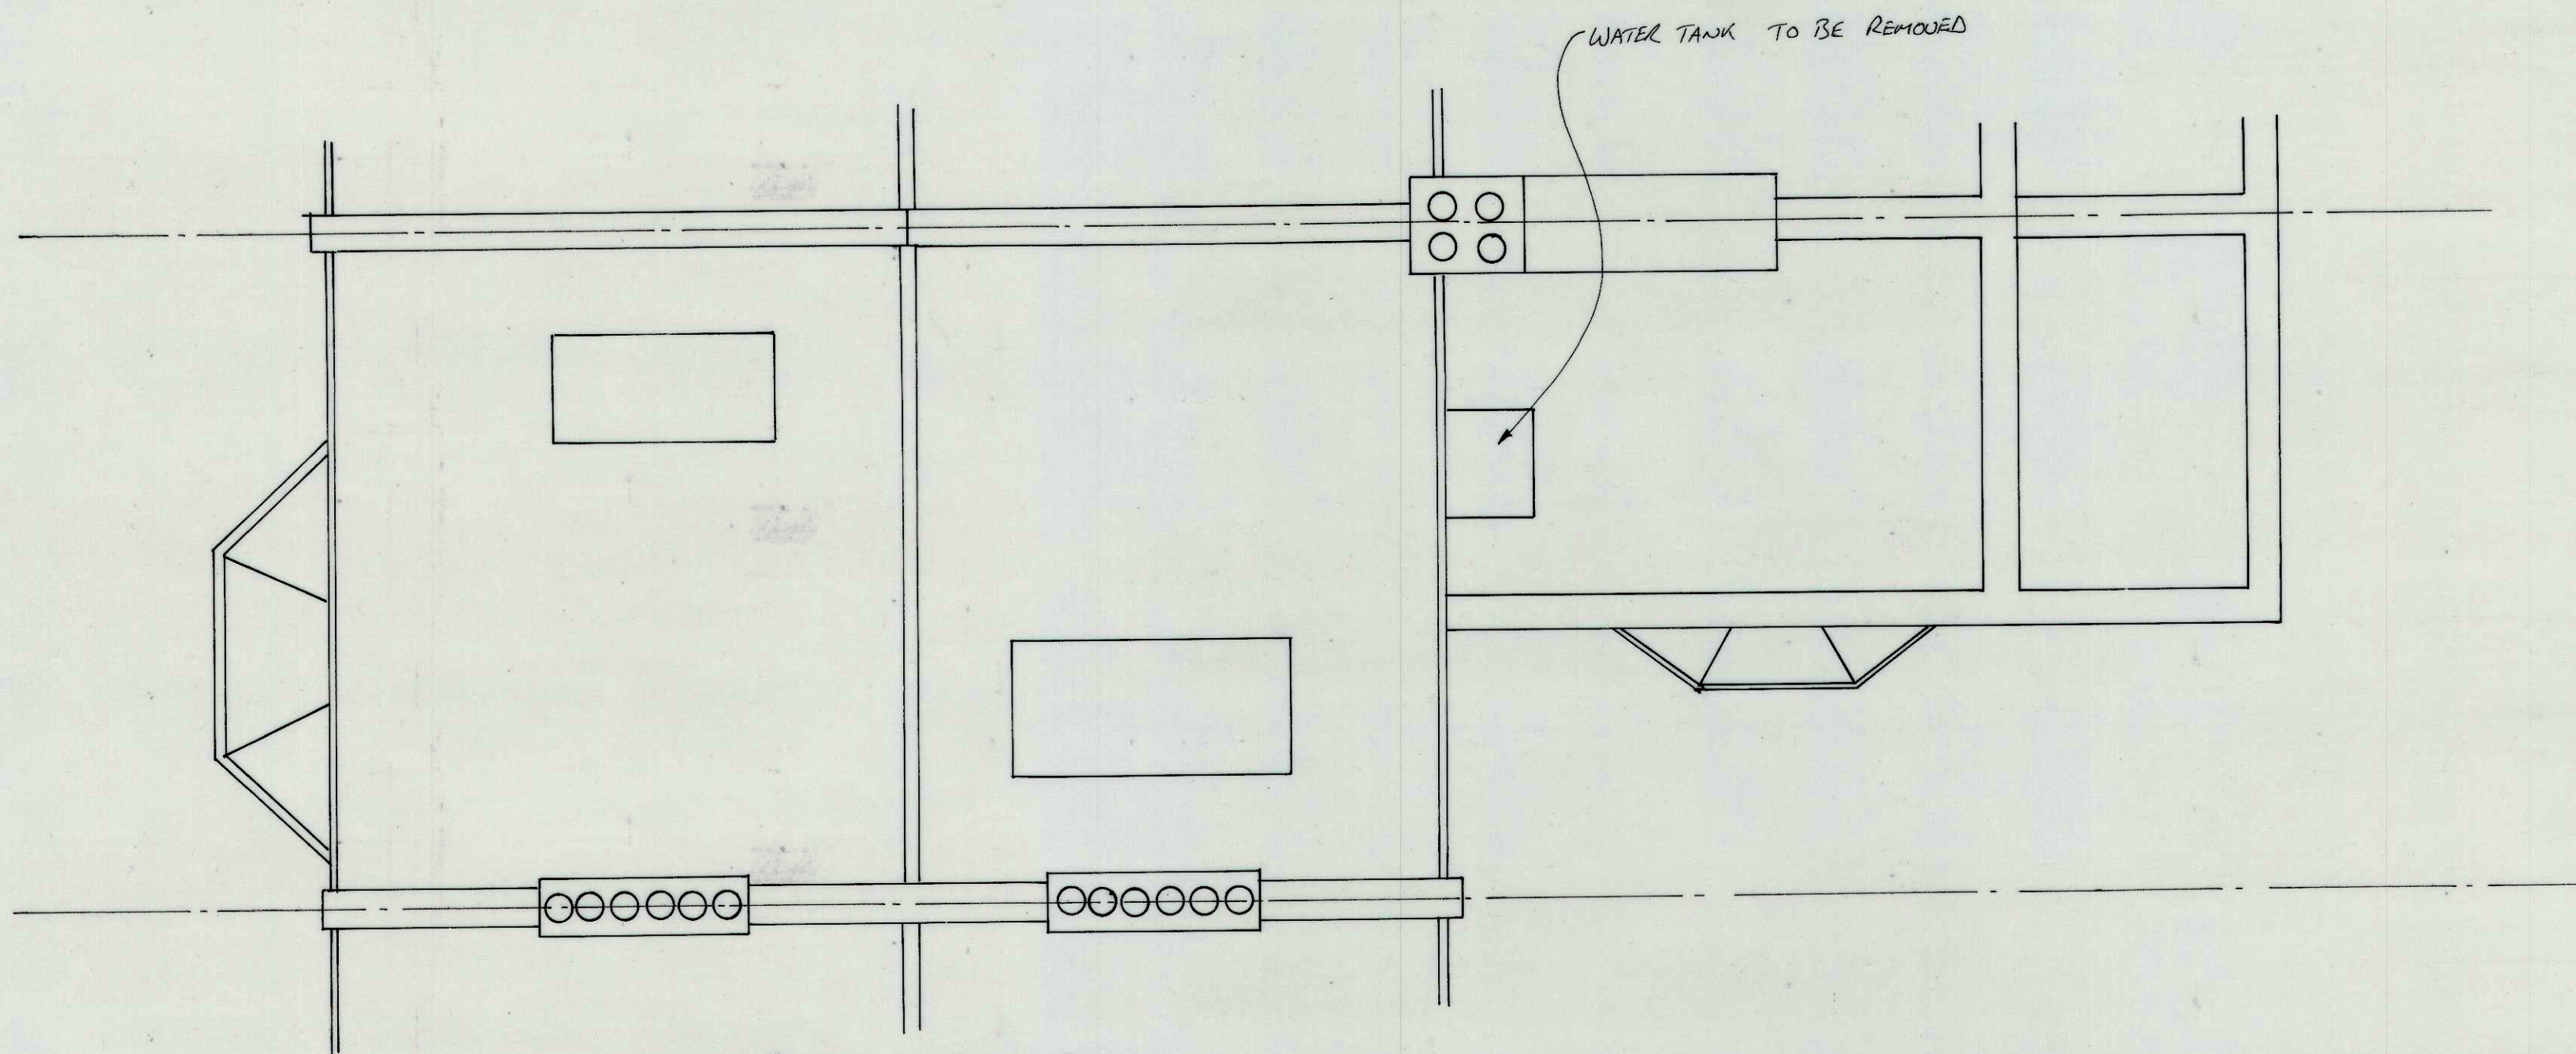

EXISTING ROOF PLAN

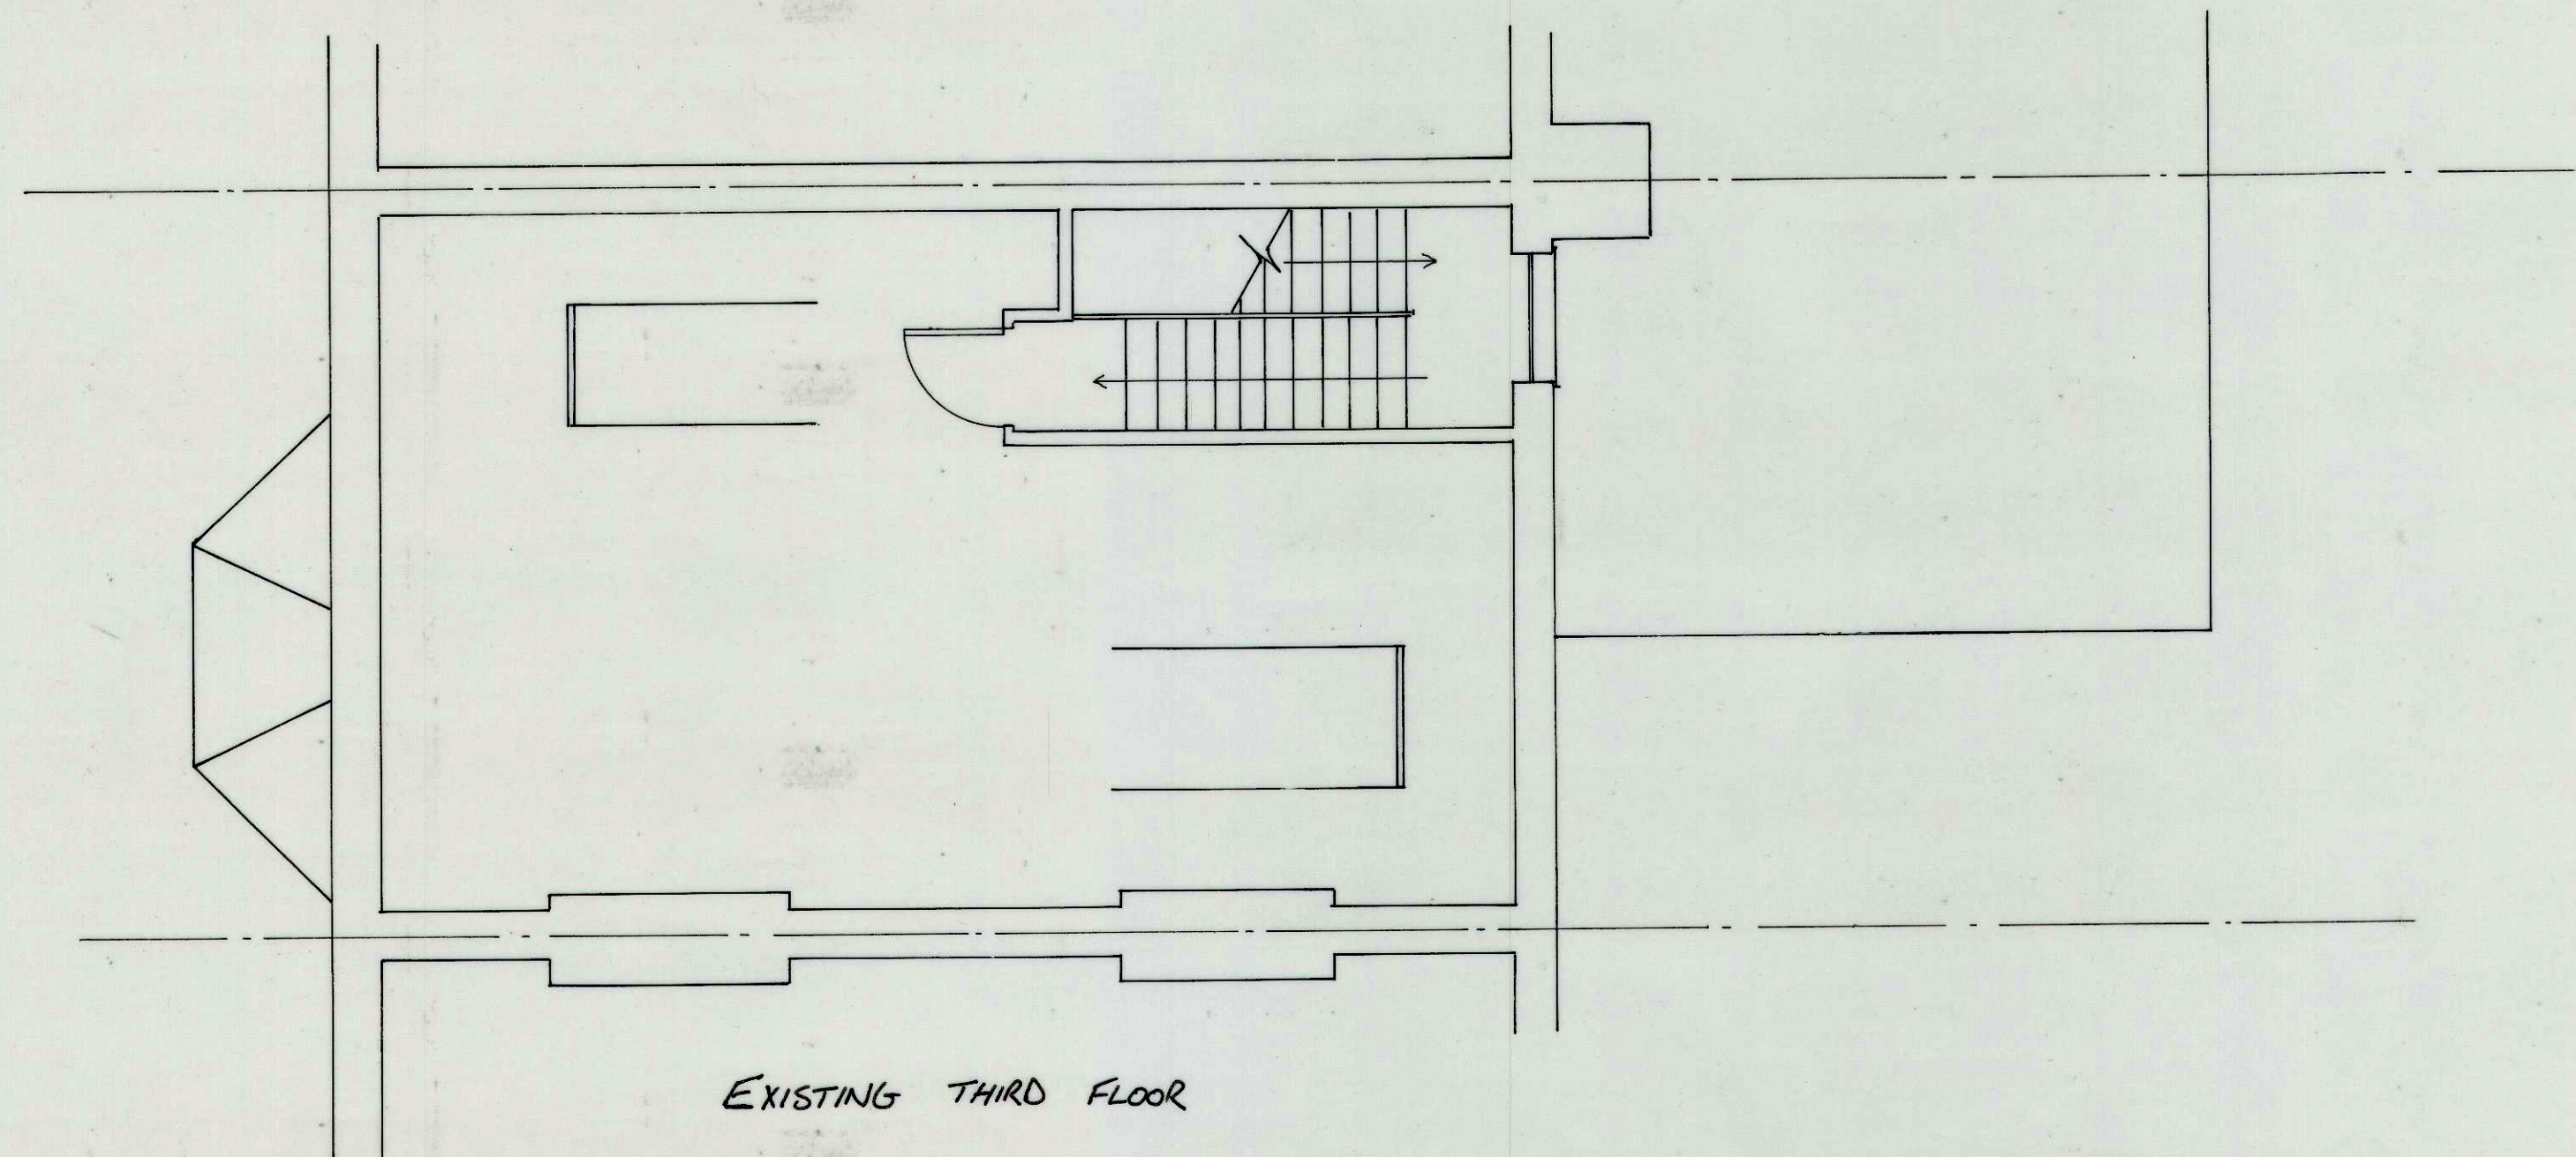

EXISTING THIRD FLOOR

CLIENT		
MR T. MILLER 30 MANSFIELD ROAD LONDON NW3 2HD		
DRAWING		
FLOOR PLAN / ROOF PLAN		
DATE	SCALES	DRAWING N°
3/11/14	1:50 @ A2	N21
REVISION	DRAWN	PAGE N°
1	1C	6/13