



EXISTING PLAN SECTION (1:20)

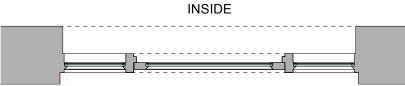



PROPOSED PLAN SECTION (1:20)

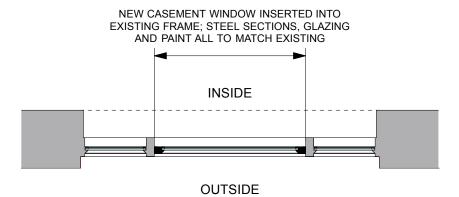


PROPOSED ELEVATION (1:50)



EXISTING ELEVATION (1:50)



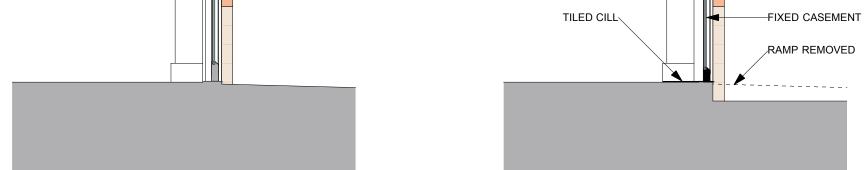

EXISTING SECTION (1:20)

PROPOSED SECTION (1:20)

PROJE ARCHITECTURE 8 Waterson S London E2	IRE LLP Flat 5, Esther Randall Court,	scale As noted (A3)	drawn CS	drawing no.
T: +44 (0)20 ARCHITECTURE E: info		date Dec 14	checked XX	