


ALL STEEL TO BE GALVANISED
GRADE S275

ALL TIMBER DECK JOIST, DECKING
AND BALUSTRADE TO BE DESIGNED,
SUPPLIED AND INSTALLED BY OTHERS

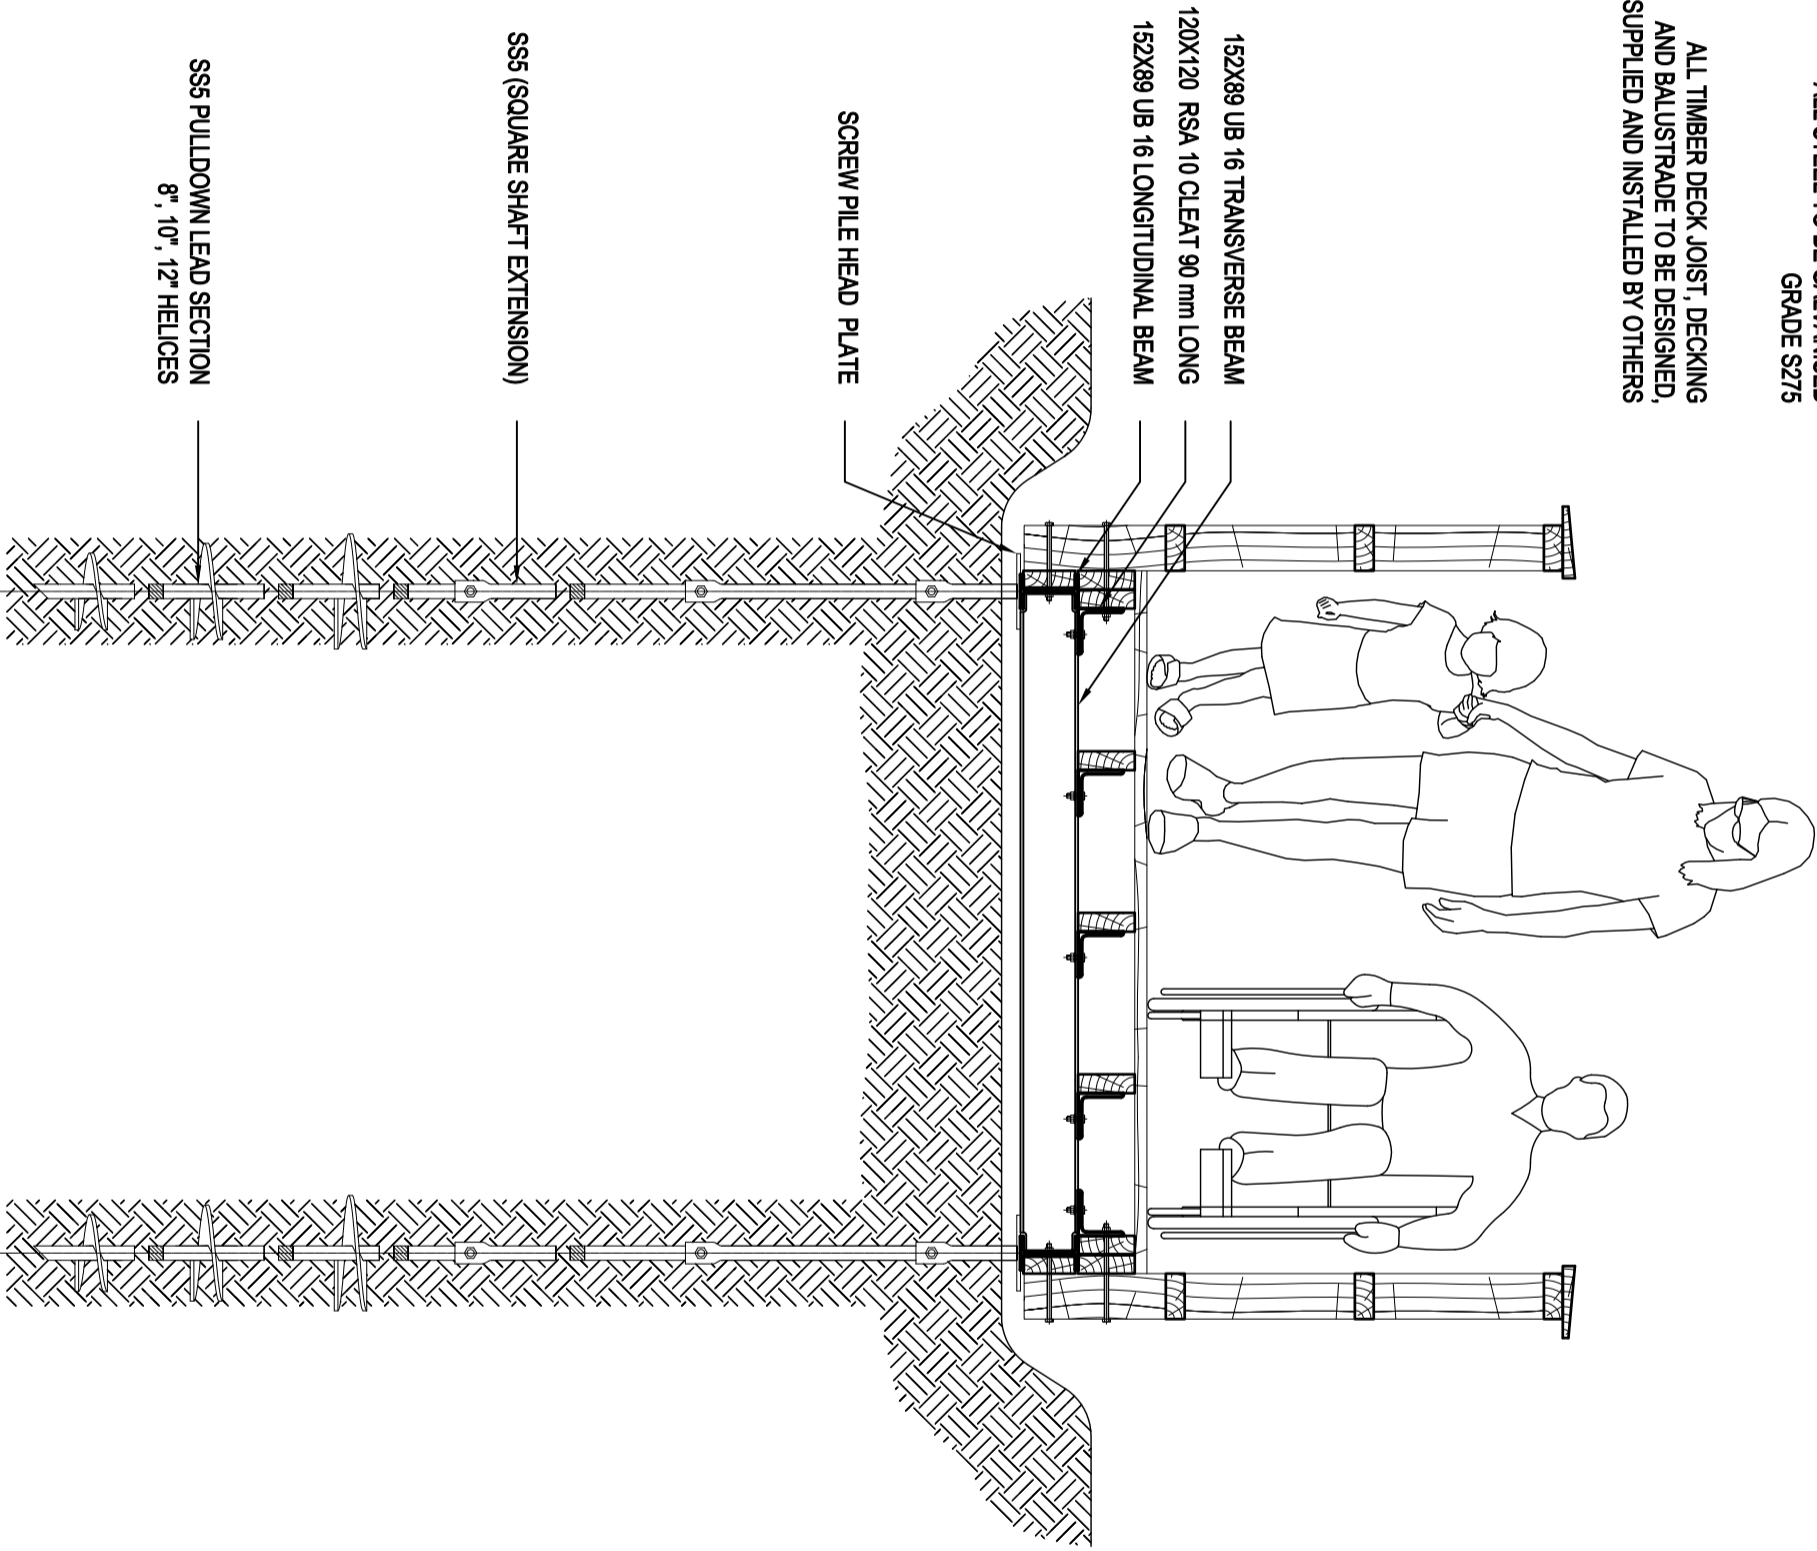

TYPICAL SECTION THROUGH PLATFORM

1:20



CORPORATION
OF LONDON

Fishing Platform

