


0 1 2 3 4 5m

Existing side elevation

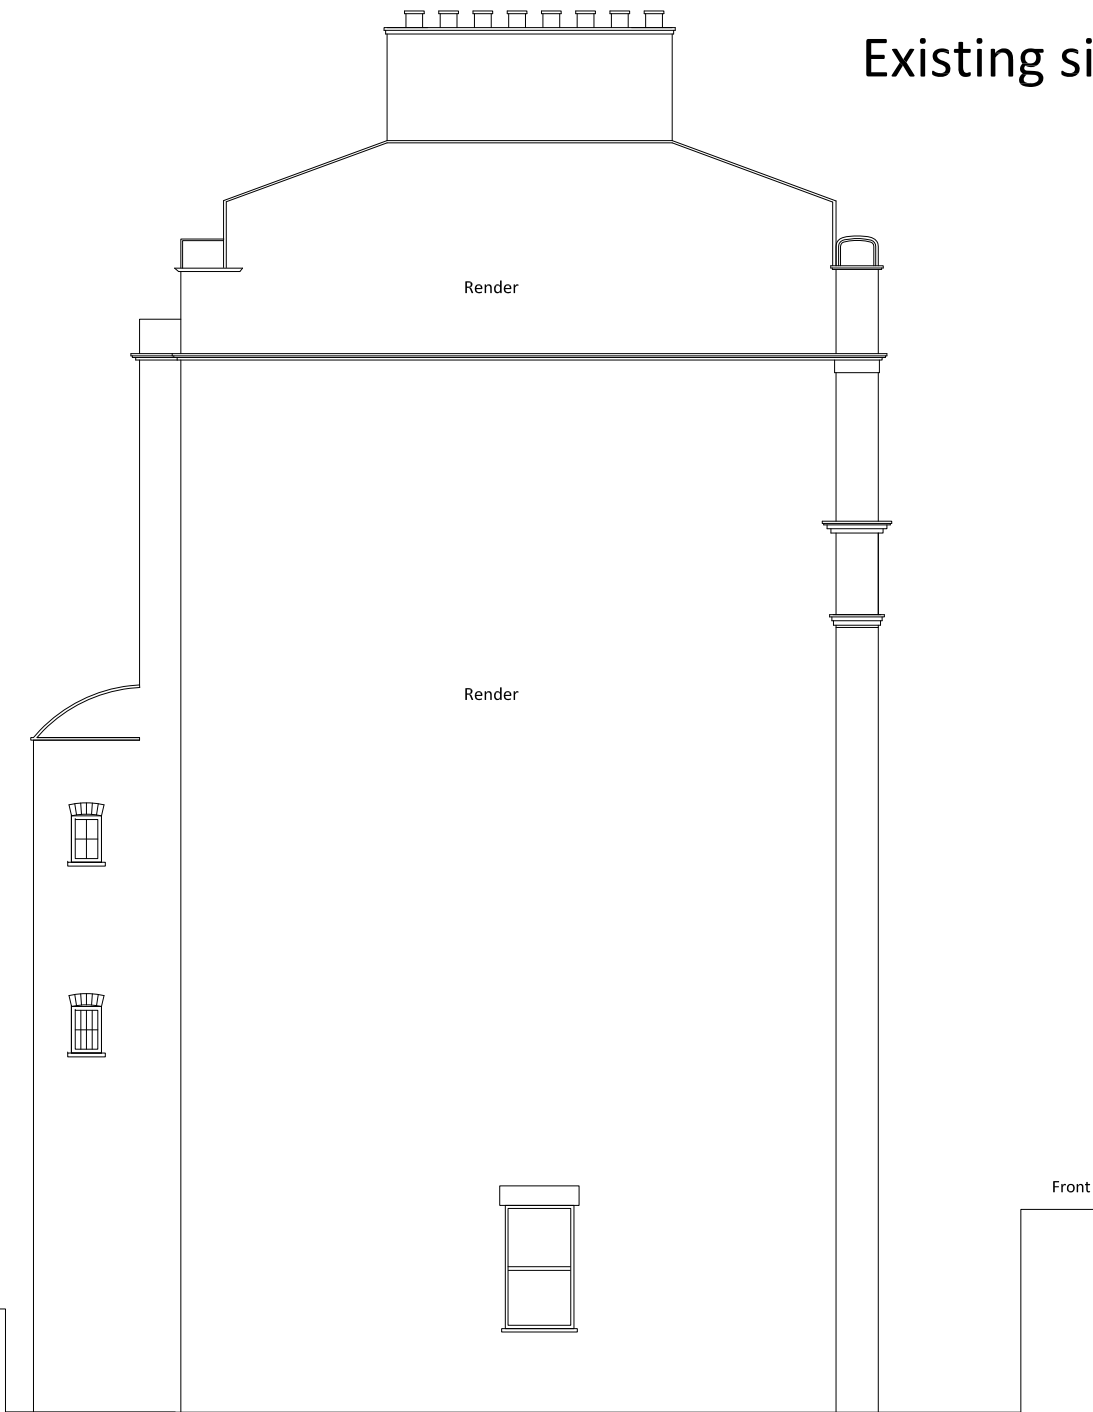

0 1 2 3 4 5m

Proposed side elevation

