



Existing lower ground floor plan

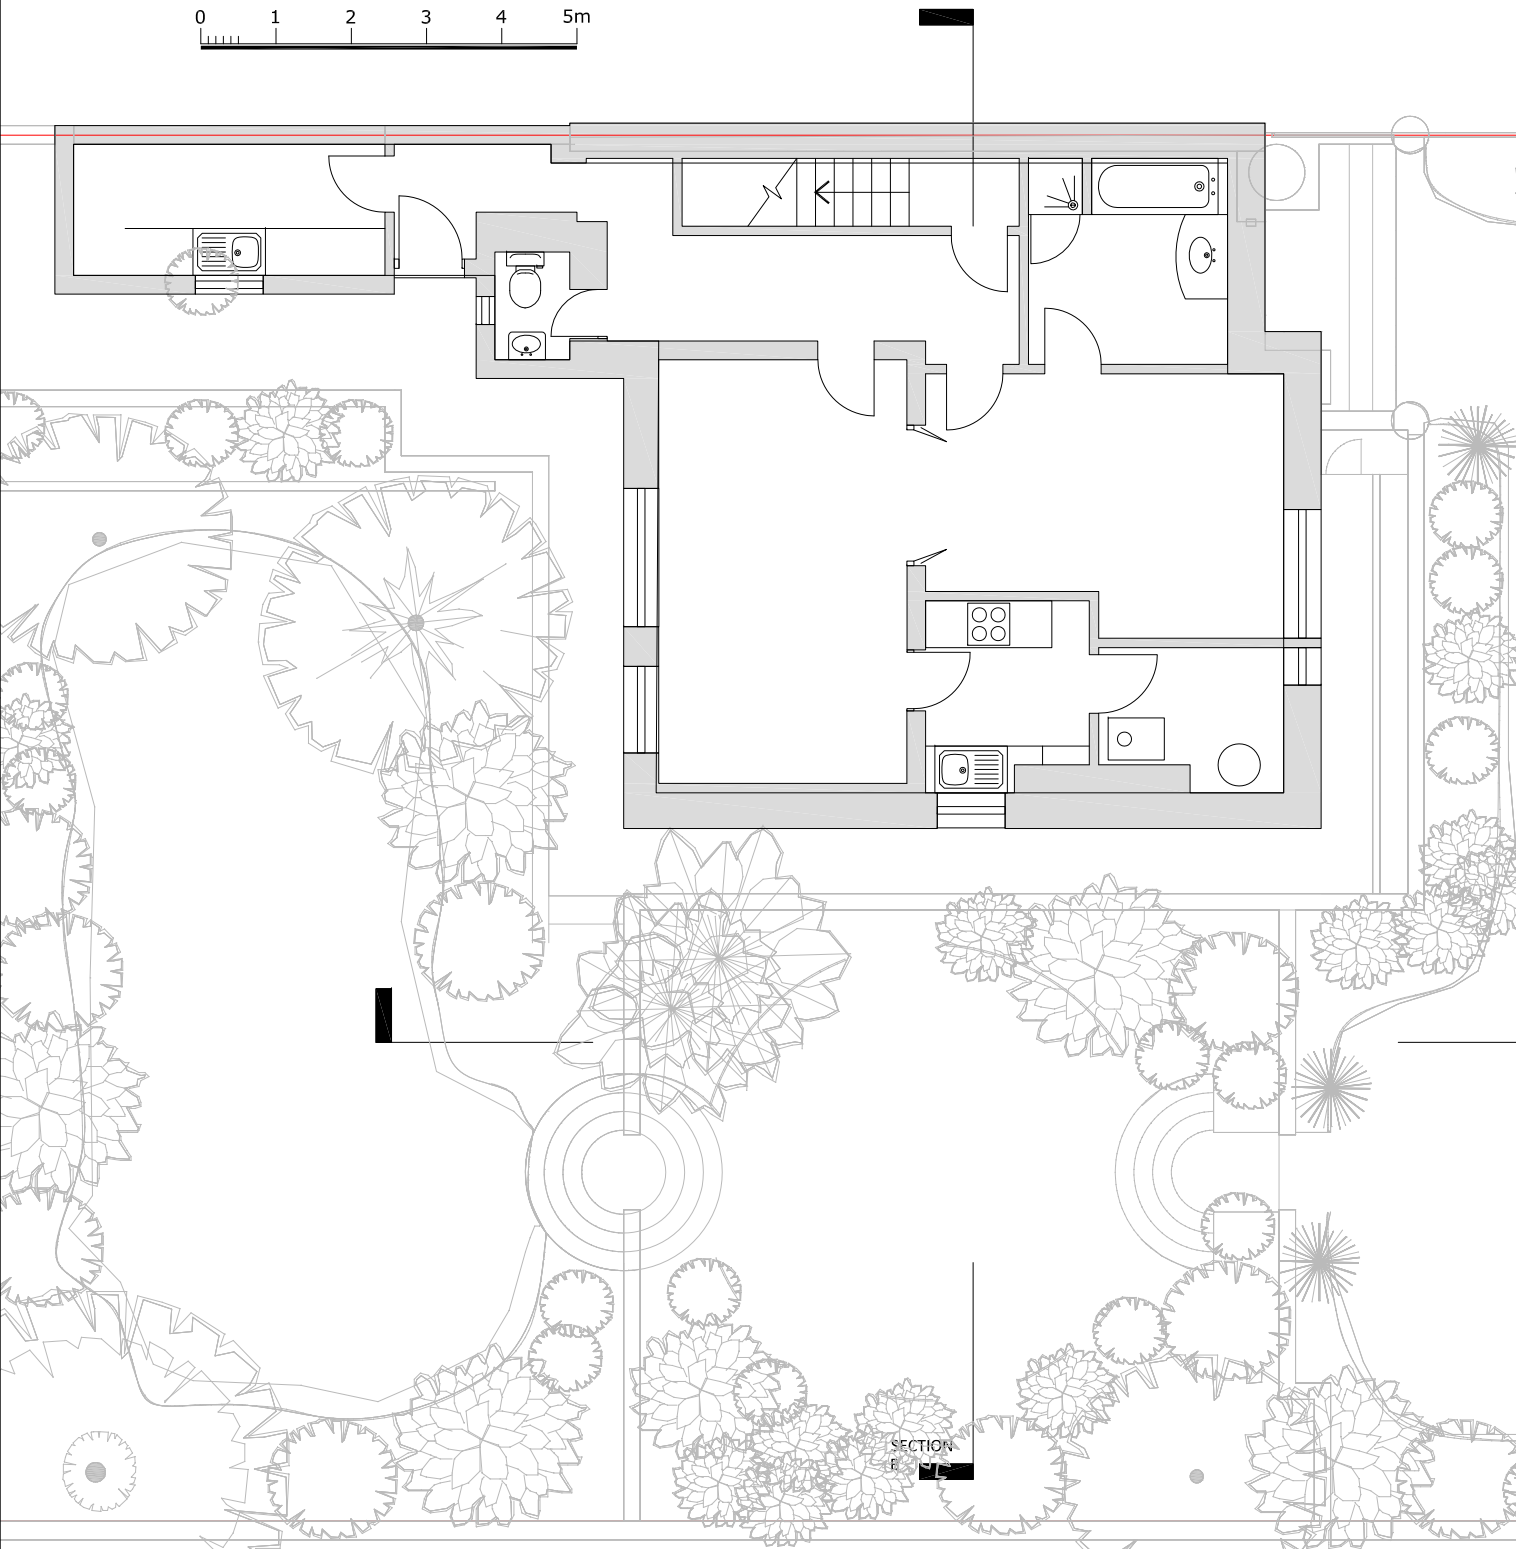

Proposed lower ground floor plan

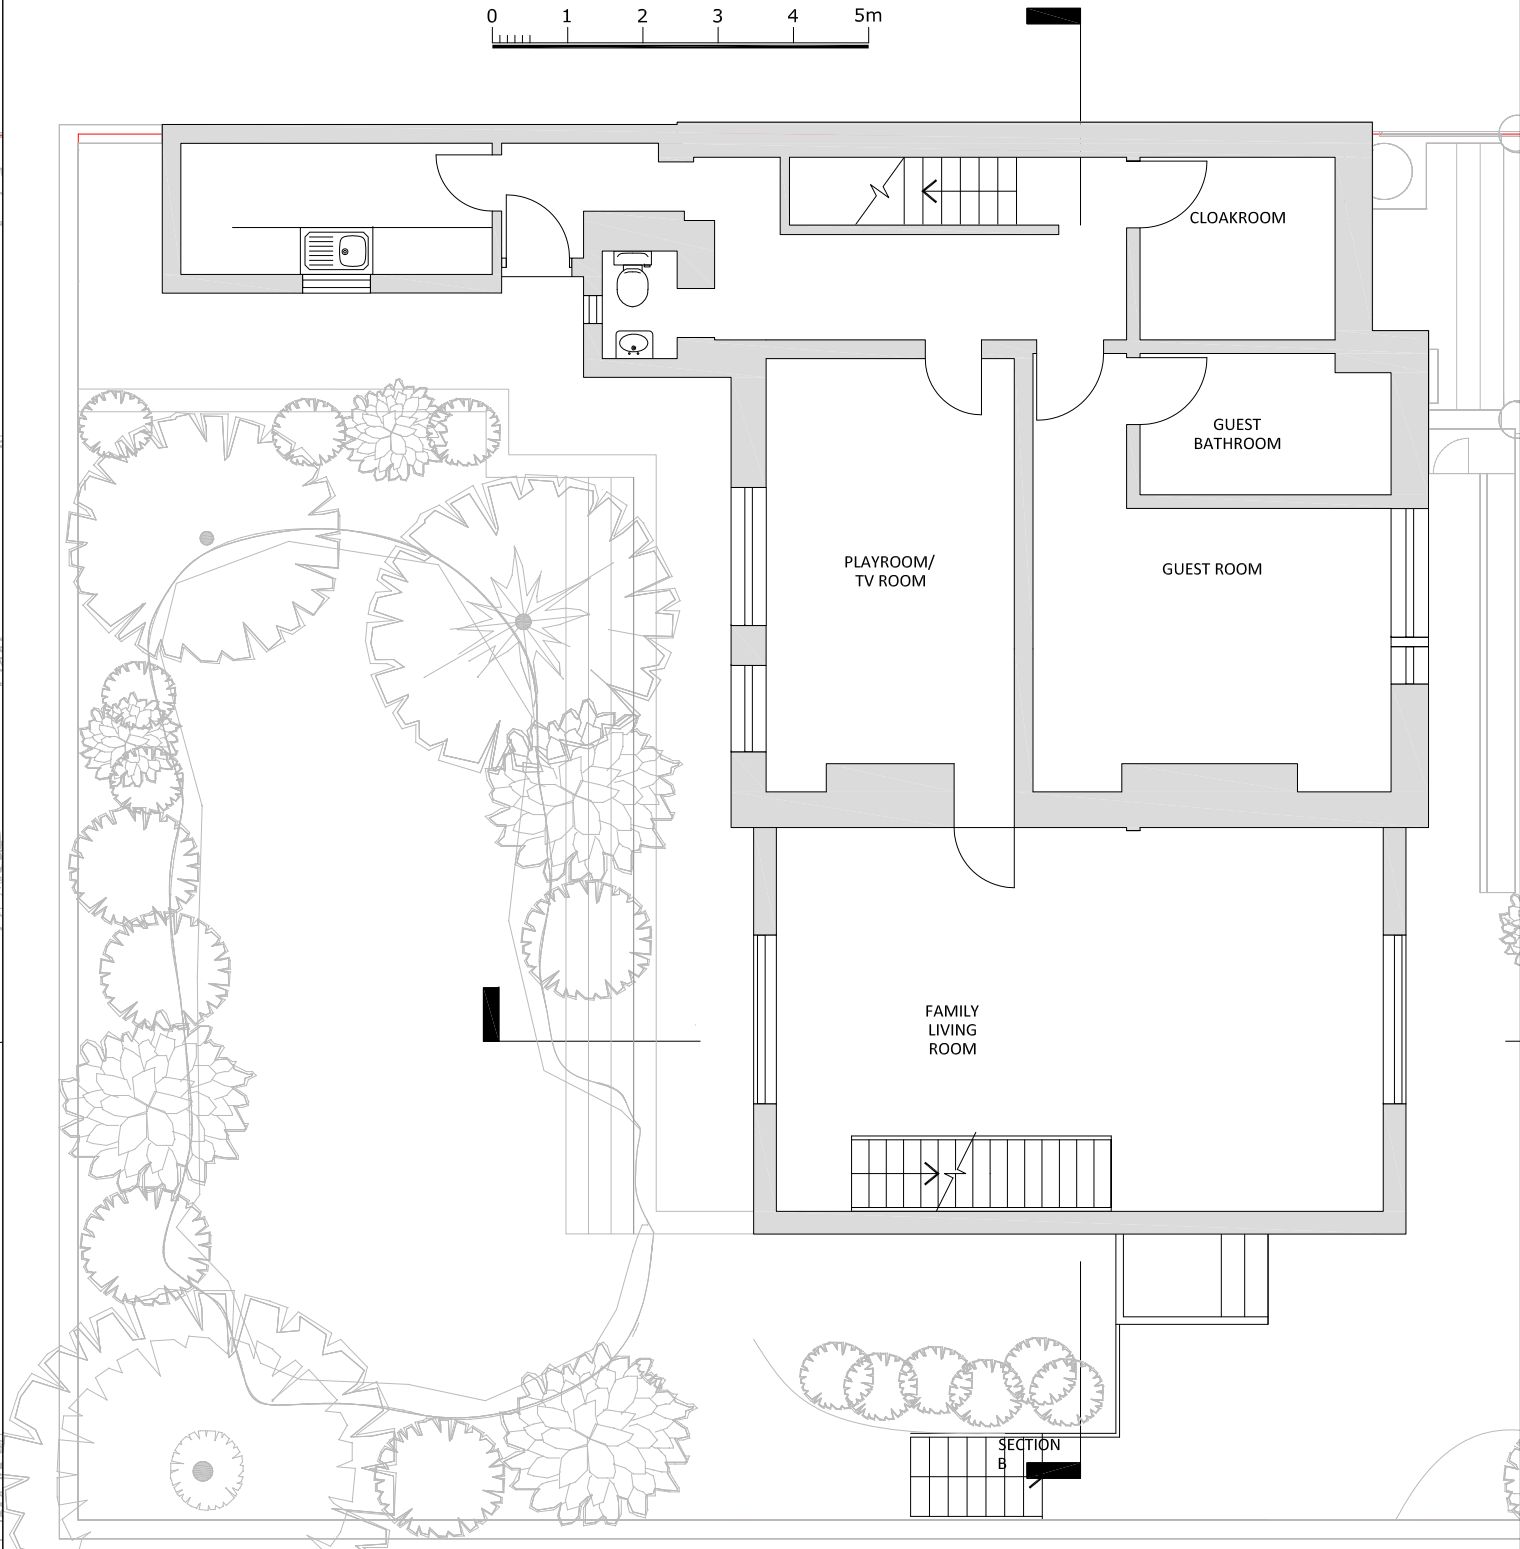

Existing and proposed lower ground floor plan