



Existing upper ground floor plan

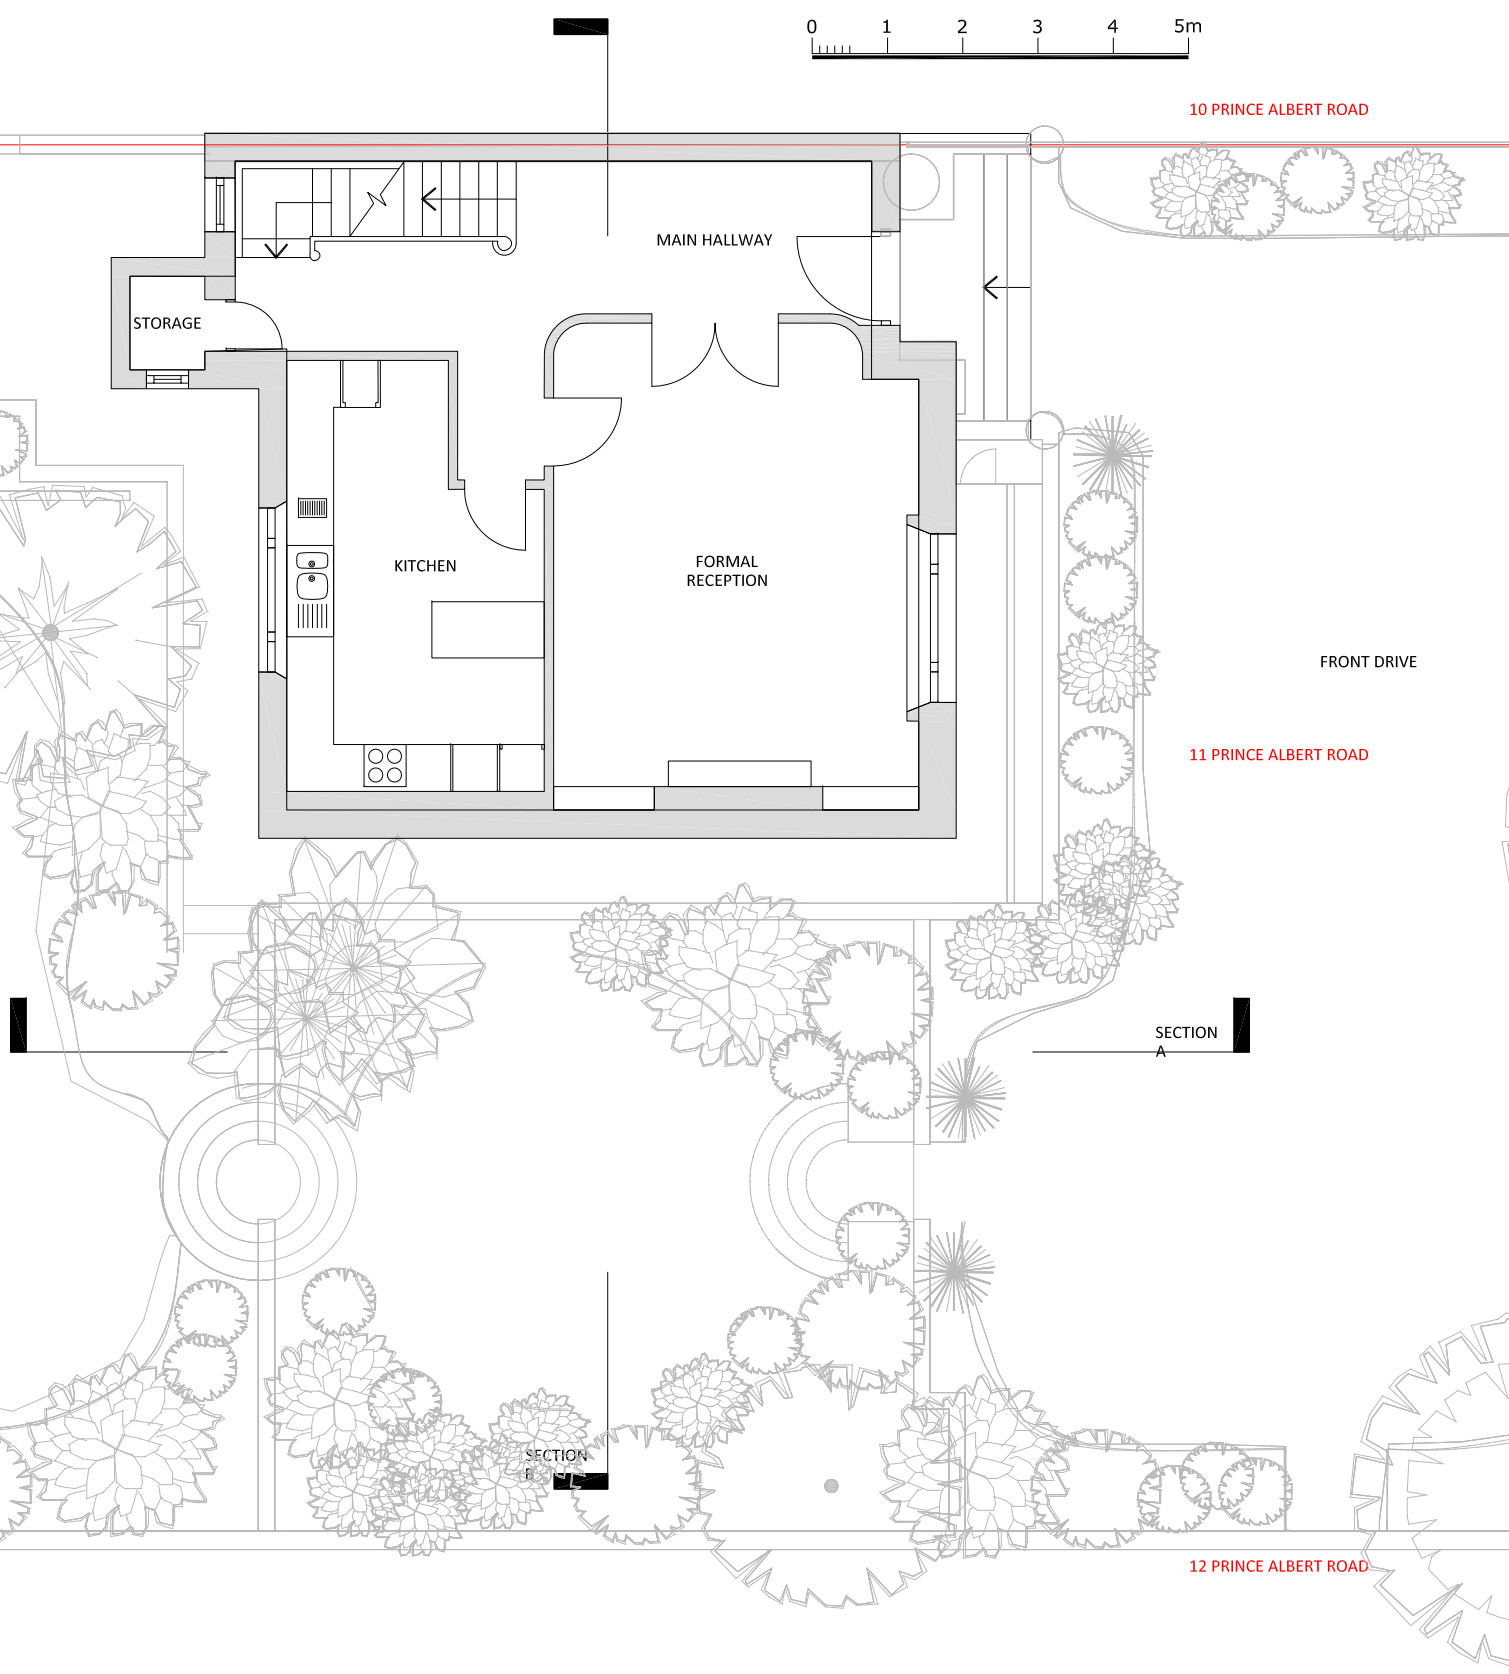

Proposed upper ground floor plan

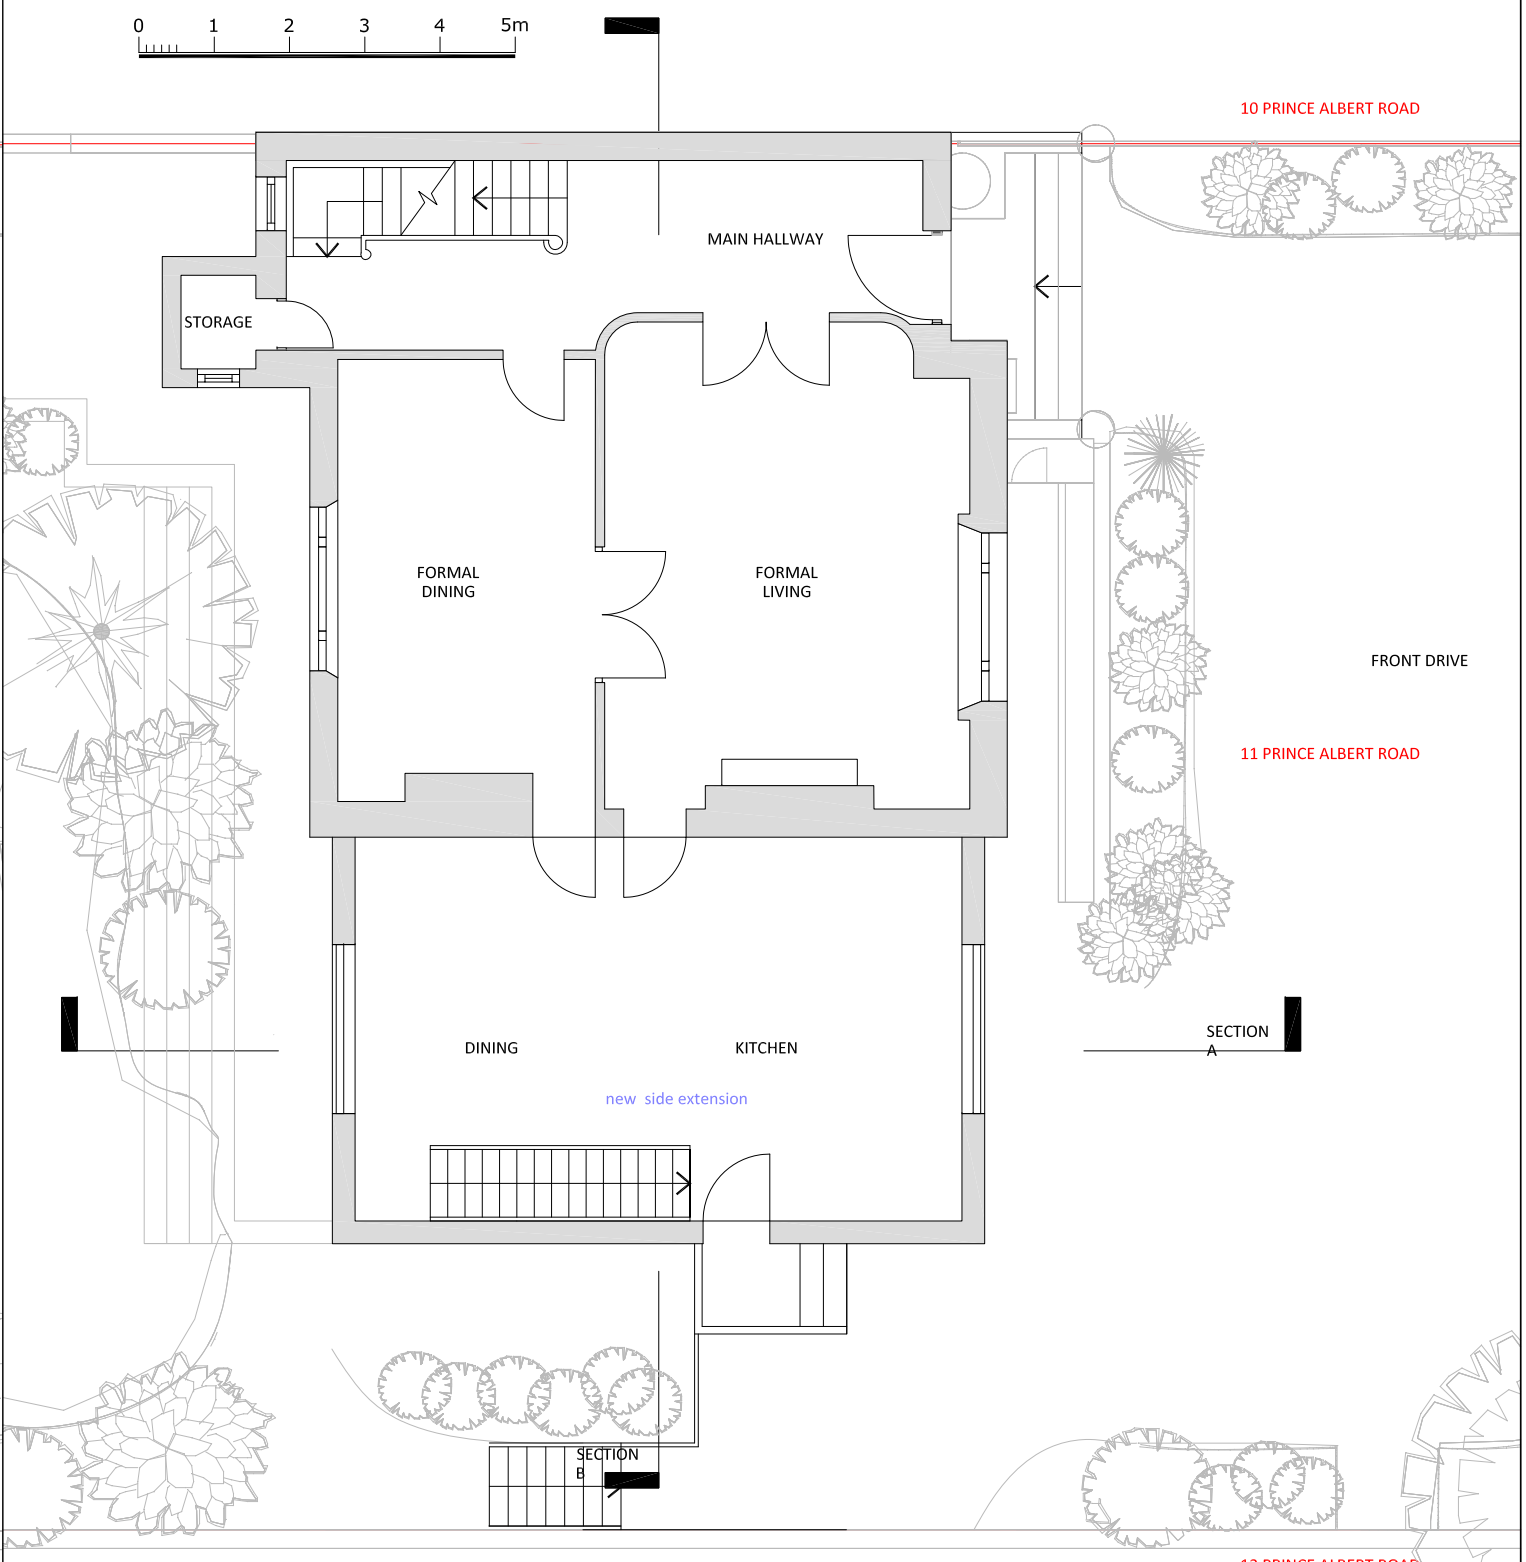

Existing and proposed upper ground floor plan