



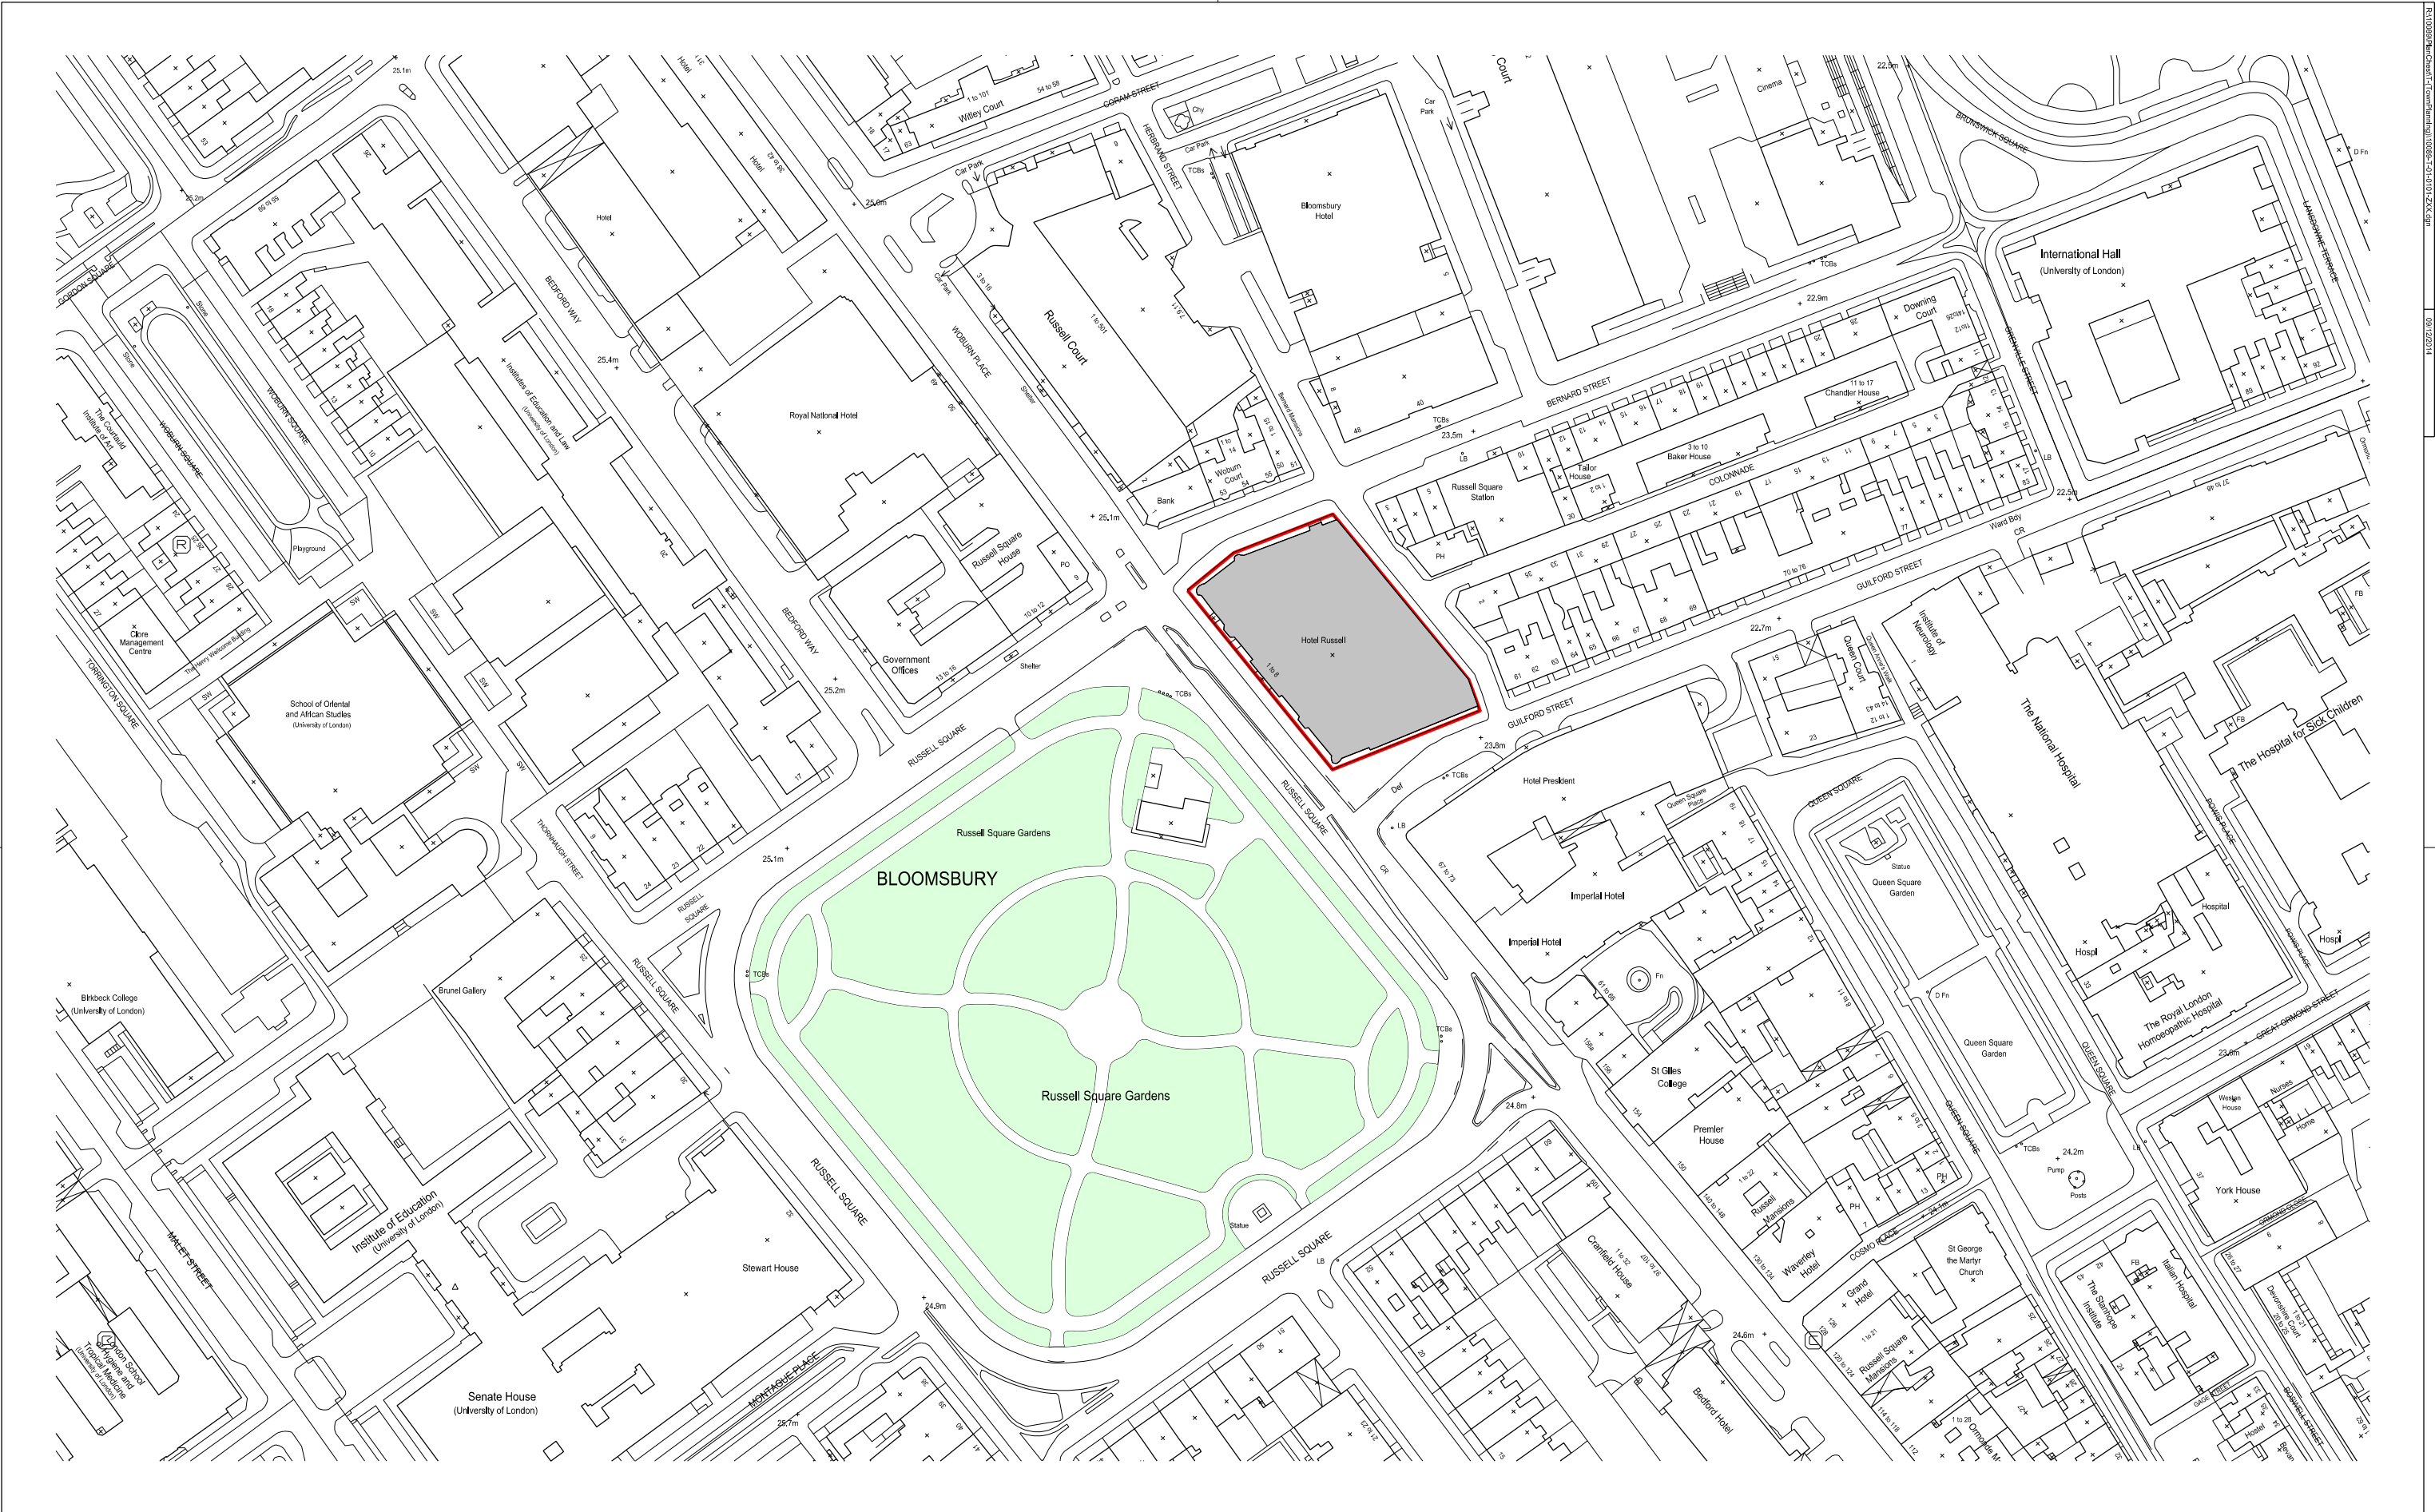

Keyplan

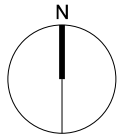

Notes

Red line denotes area within the owners demise and the extent of the planning application.



EPR
architects

30 Millbank
London SW1P 4DU
+44 (0) 20 7932 7600
www.epr.co.uk

Russell Hotel
Camden

Site Location Plan

INFORMATION 1: 1250 @ A2 08.12.14

Project No	Type	Blg	Number	Zone/L4	Rev
10089 - T - 01 - 0101 - ZXX					01

01 Created 08.12.14 IAG