


SEQUENTIAL UNDERPINNING TO
PARTY WALL TAKEN TO
FACE OF INTERNAL WALL
ABOVE.

A

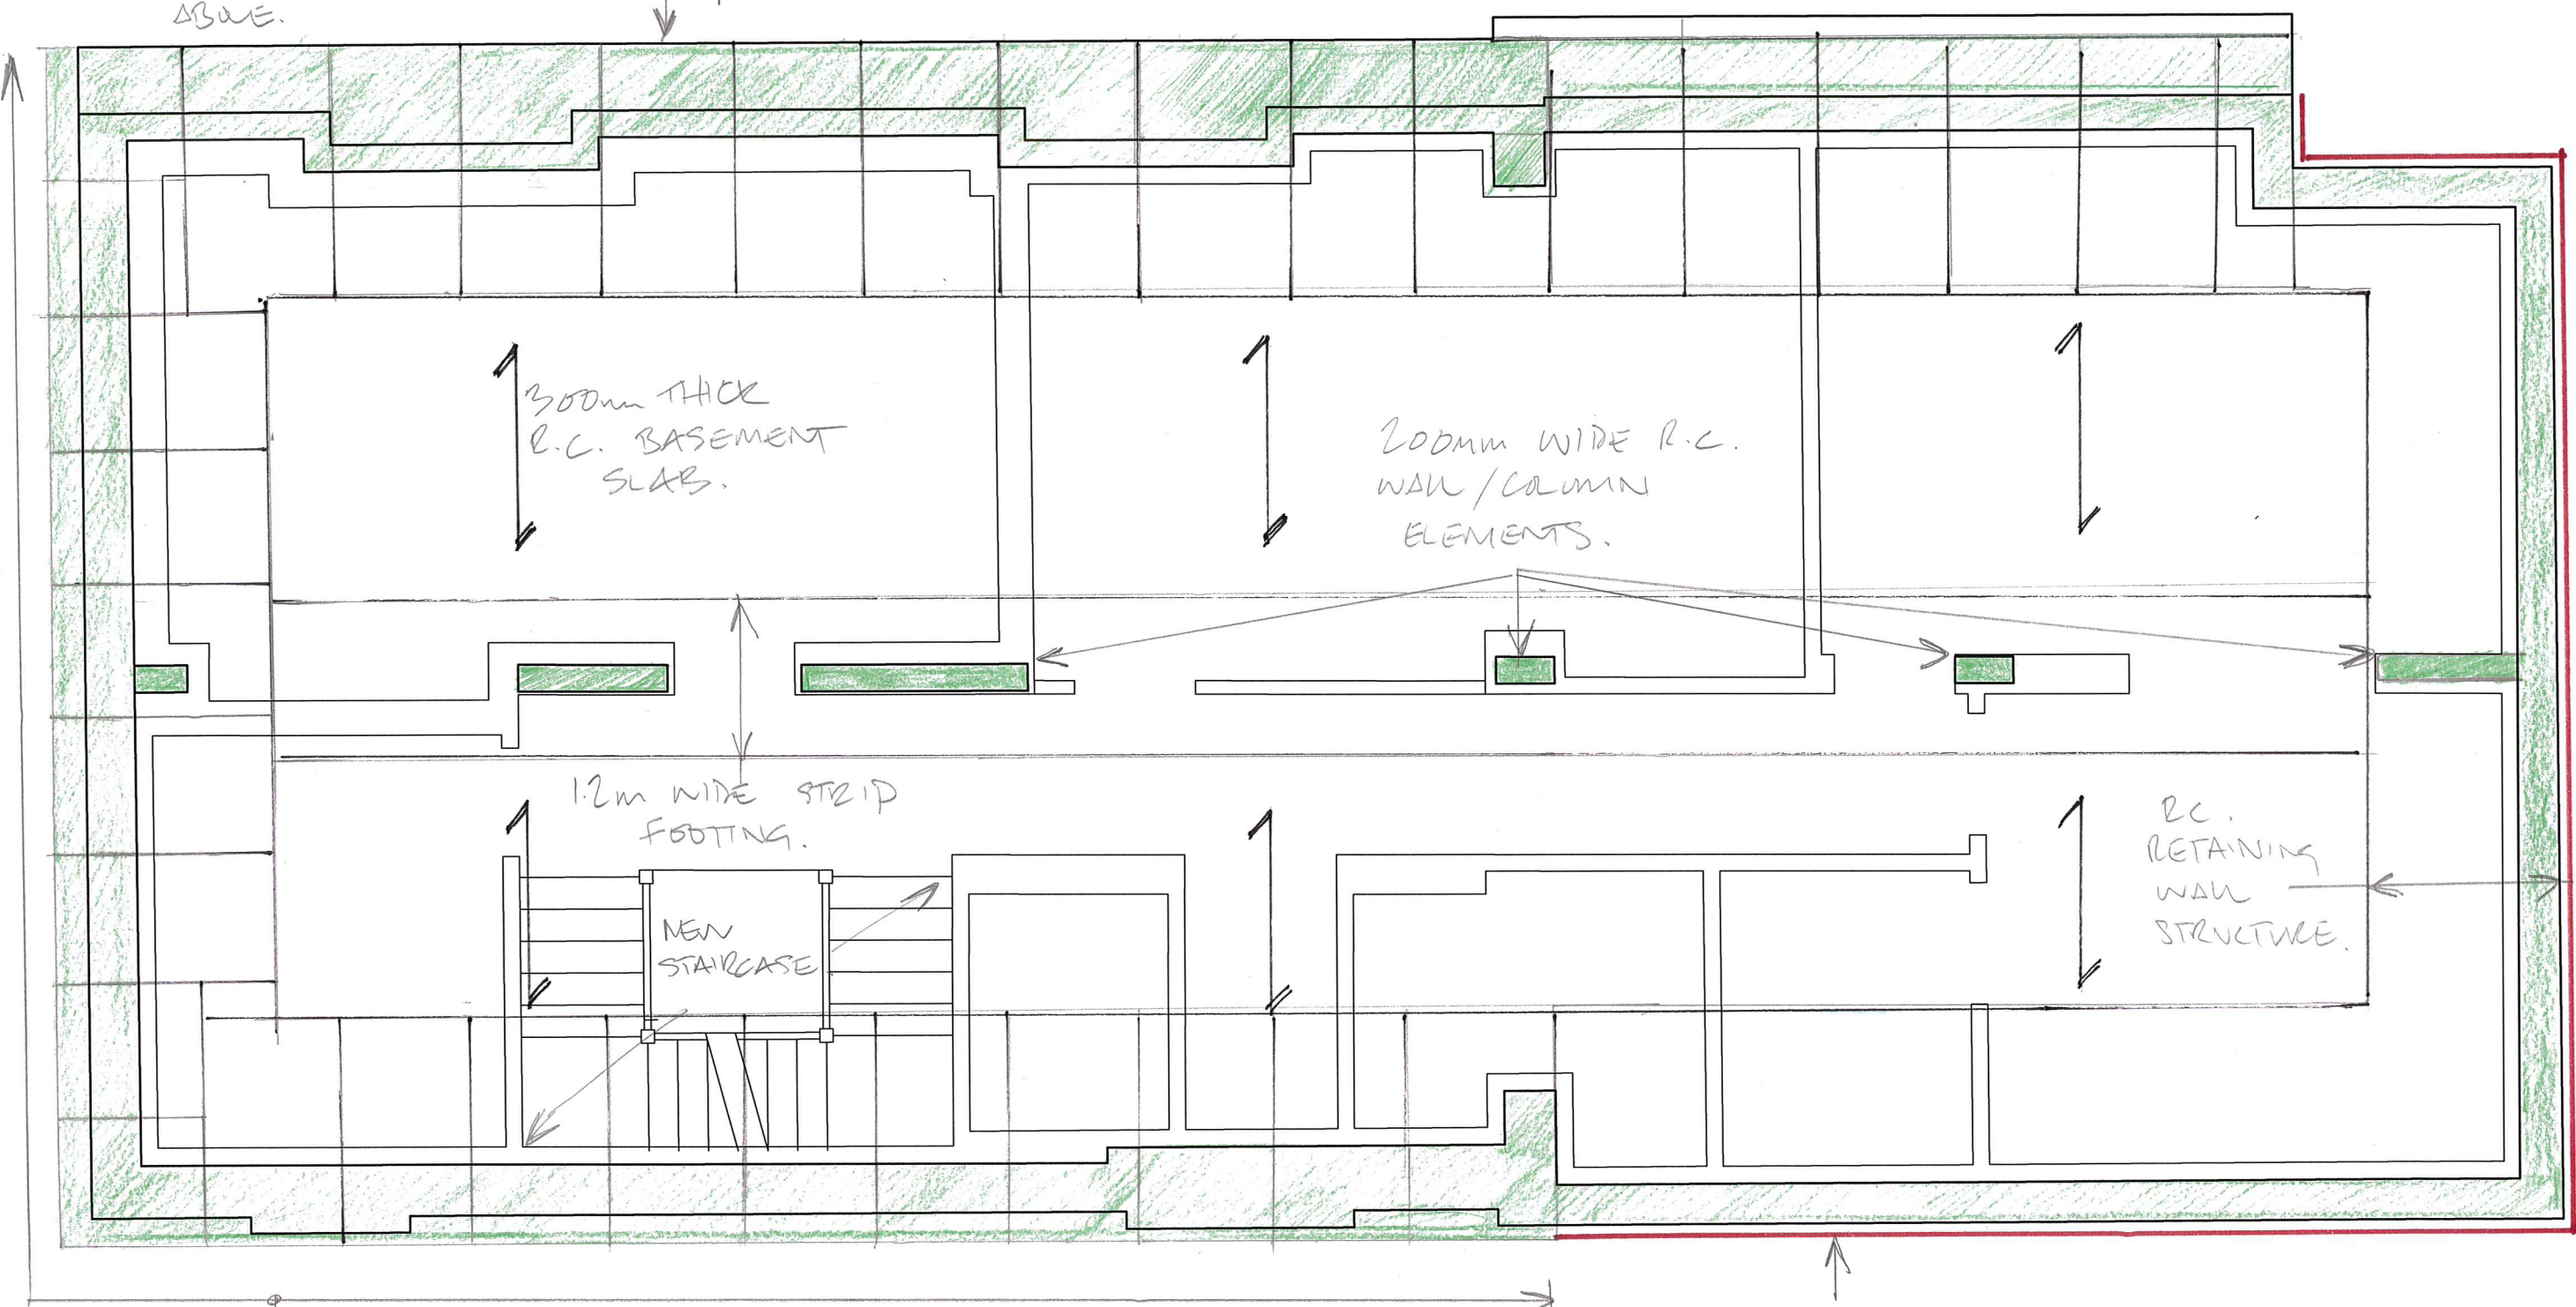

SEQUENTIAL UNDERPINNING
TAKEN TO OUTER FACE
OF EXISTING FOUNDATION -
DESIGNED AS VERTICAL
CANTILEVER.

A

RED LINE INDICATES PROPOSED
LINE OF TEMPORARY SHORING
REQUIRES.

NOT FOR CONSTRUCTION

conisbee
Consulting Structural Engineers
Consulting Civil Engineers

1-5 Offord St
London N1 1DH
Tel 020 7700 6666
Fax 020 7700 6666
design@conisbee.co.uk
www.conisbee.co.uk

Project
**23 DOWNSIDE CRESCENT
LONDON NW3 2AN**
Title
PROPOSED BASEMENT PLAN

Rev	Date	Description	Drawn	Check
Drawing Status PRELIMINARY			Project No 140381	
Date 12.09.14	Drawn MC		Drawing No S100	
Scale 1:50 @ A3	Engineer JL		Revision P1	




Rev	Date	Description	Drawn	Check
Drawing Status			Project No	
PRELIMINARY			140381	
Date		Drawn	Drawing No	
12.09.14		MC	S101	
Scale		Engineer	Revision	
1:50 @ A3		JL	P1	

Consulting Structural Engineers
Consulting Civil Engineers

Project
23 DOWNSIDE CRESCENT
LONDON NW3 2AN


Title
PROPOSED GROUND FLOOR

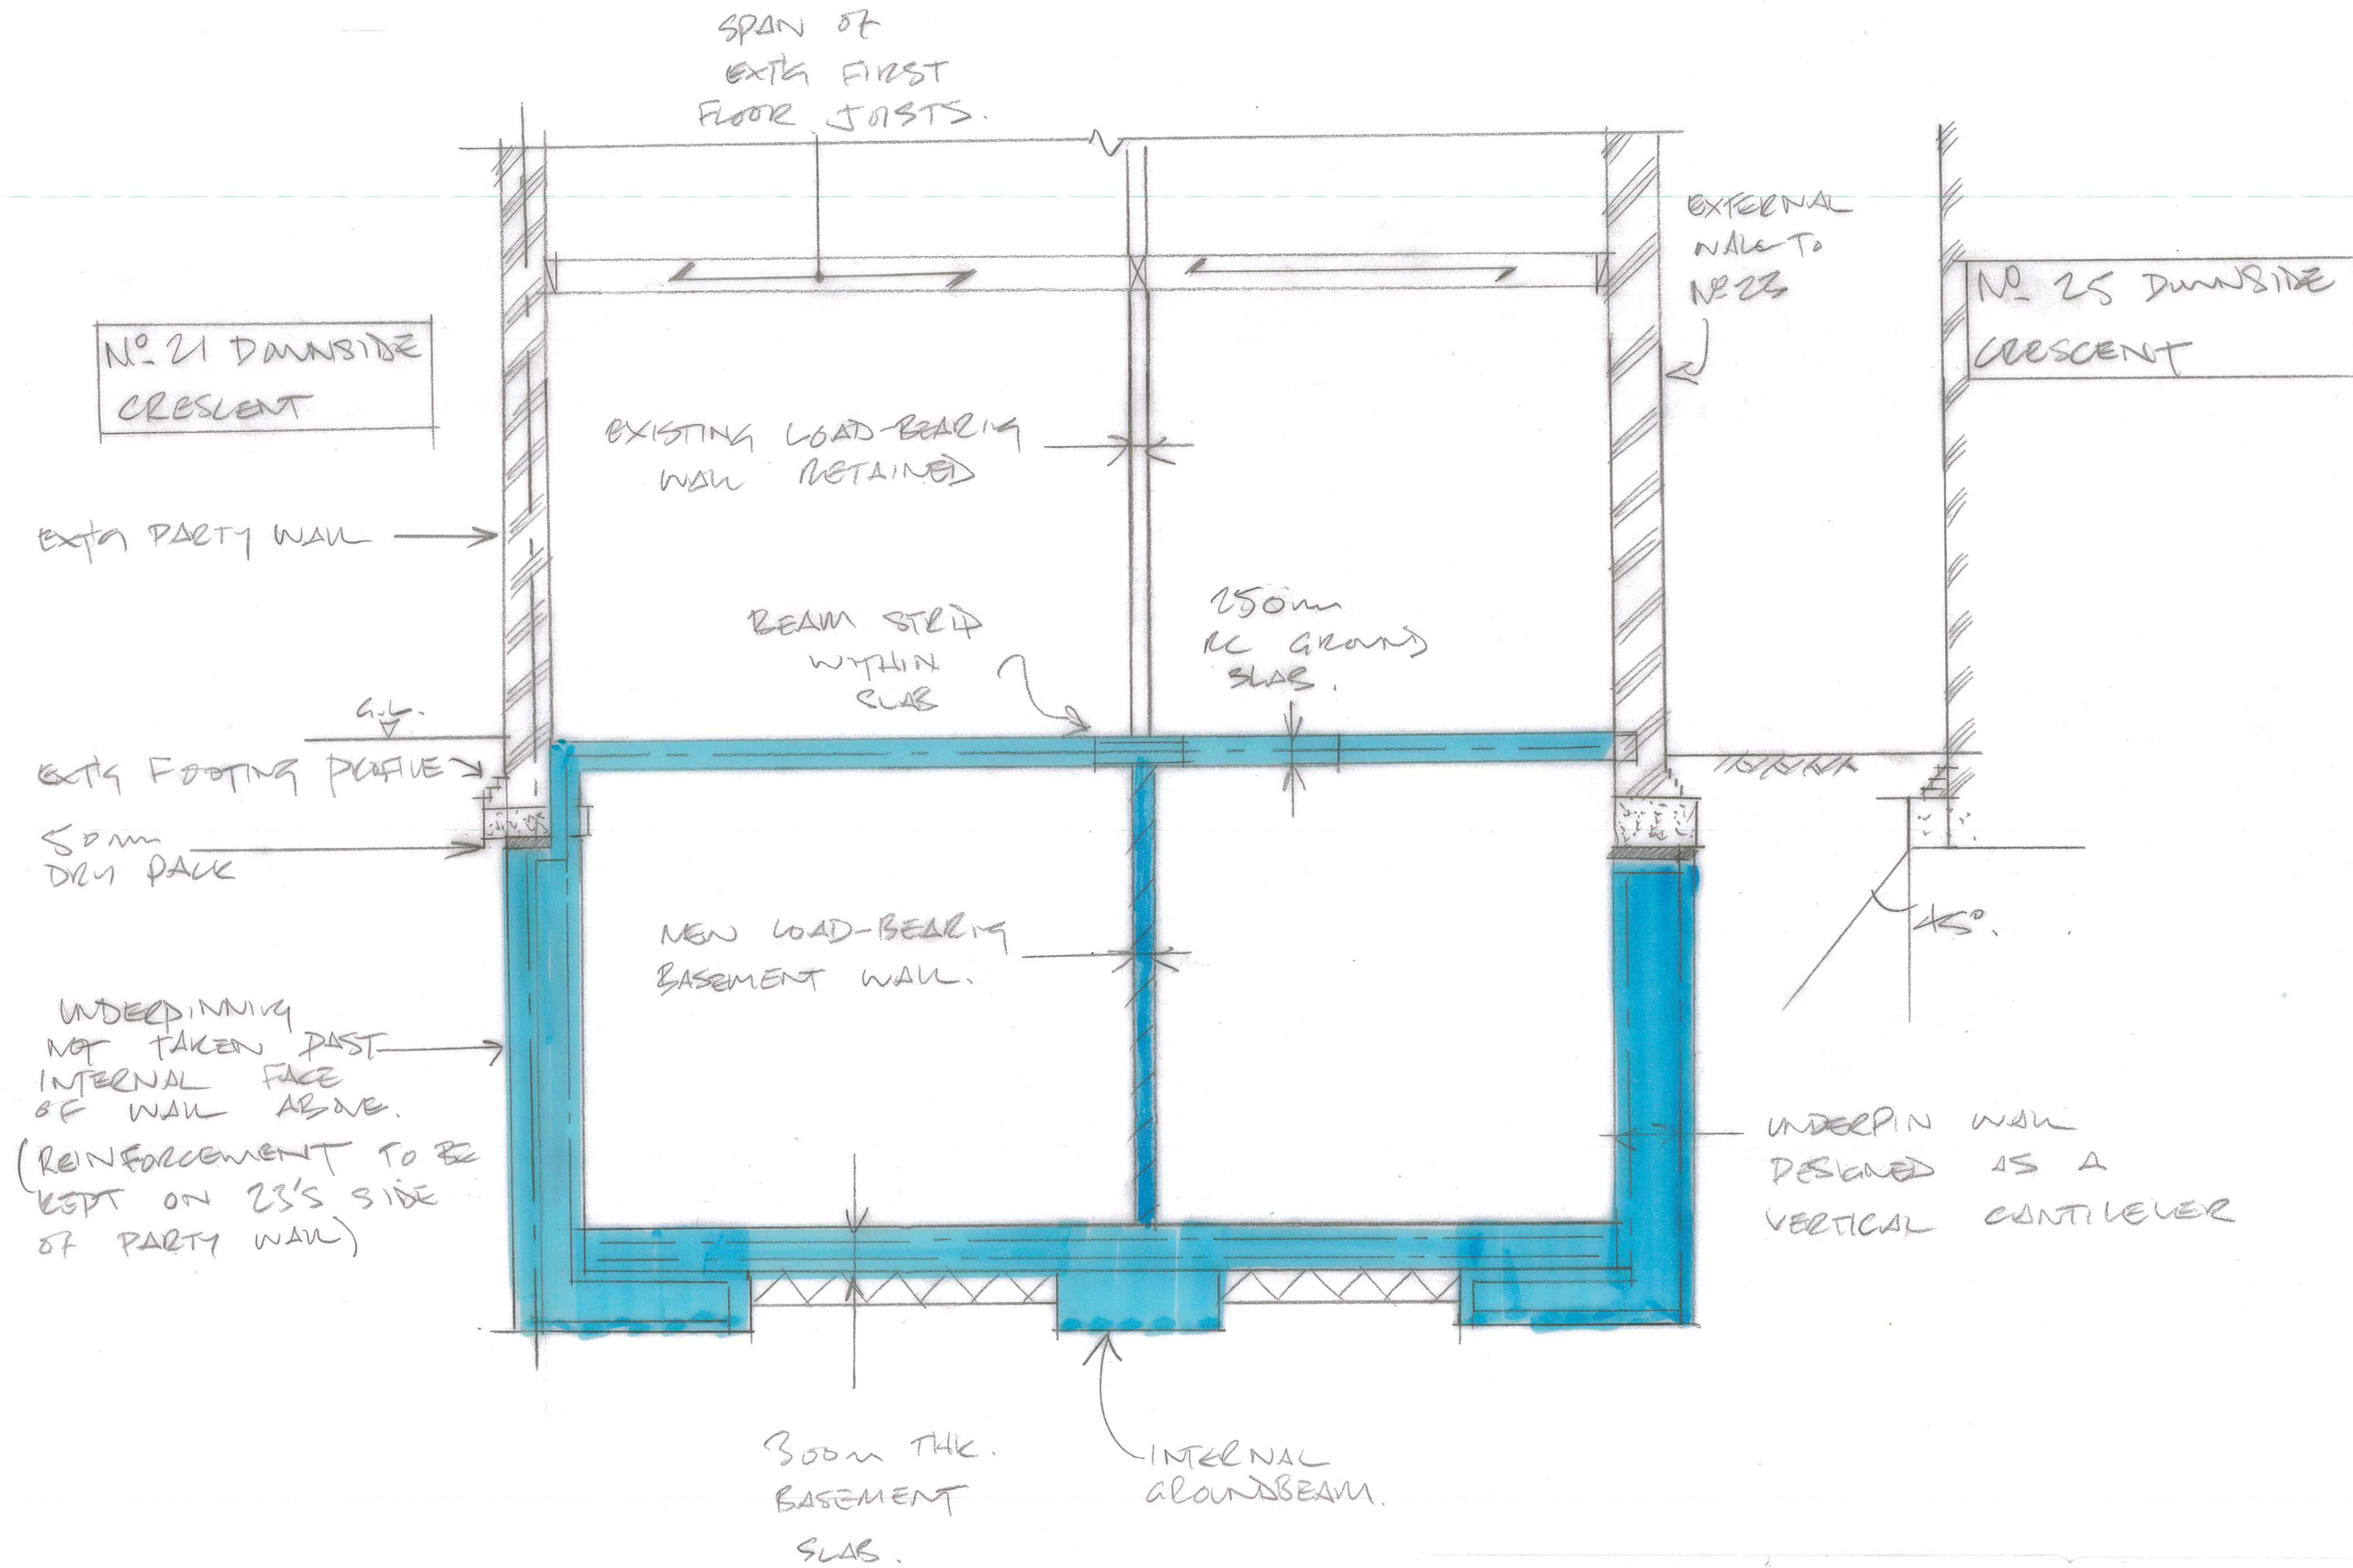

SECTION A-A, 1/50

Project	23 DOWNSIDE CRESCENT	Job No.	140381
Title	SECTION A-A	Drg. No.	SSK010
Status	INFORMATION	Scale	1:50
		Date	9/14
		Drawn	IL
		Checked	KH

conisbee Consulting Structural Engineers
Consulting Civil Engineers
1-5 Offord St London N1 1DH
Tel 020 7700 6666
Fax 020 7700 6686
design@conisbee.co.uk
www.conisbee.co.uk

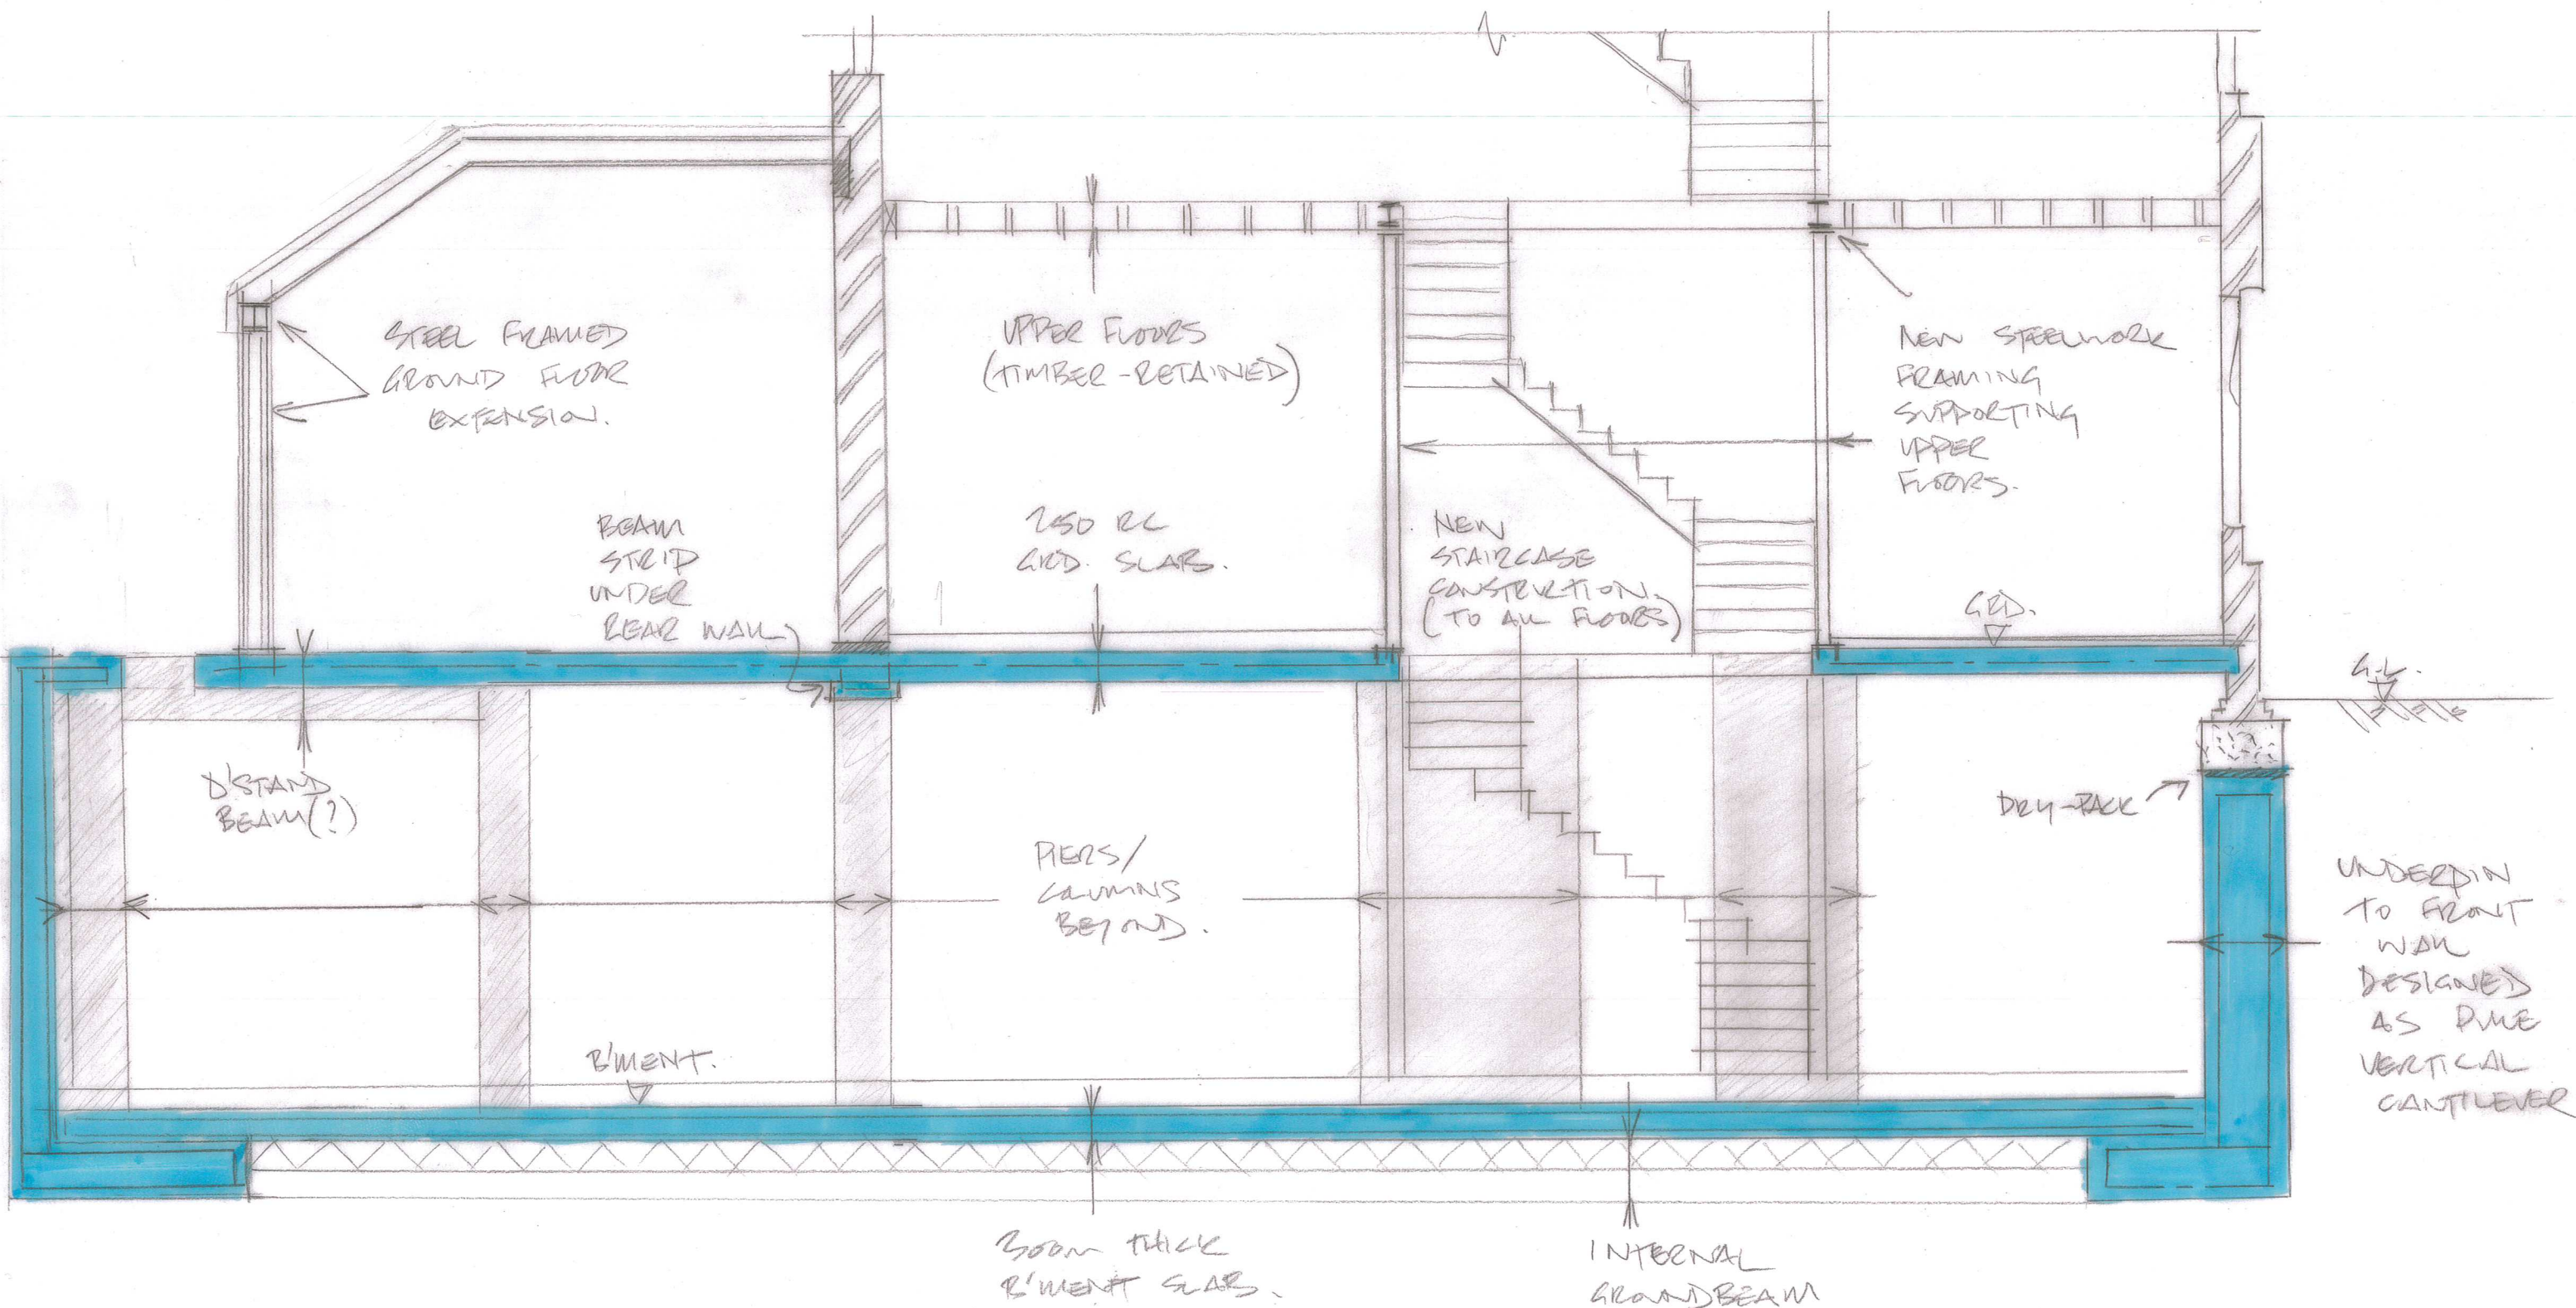

Project	Job No. 140381
23 DOWNSIDE CRESCENT	Drg. No. 55K011
Title	Scale 1/50
SECTION B-B	Date 9/14
Status INFORMATION	Drawn JL
	Checked RH

conisbee Consulting Structural Engineers
Consulting Civil Engineers

1-5 Offord St London N1 1DH

Tel 020 7700 6666
Fax 020 7700 6686

design@conisbee.co.uk
www.conisbee.co.uk