


This drawing is to be read in conjunction with structural, services and any other relevant information.

Any discrepancies are to be reported to the Architect. All dimensions have been taken from existing records and must be verified on site by the contractor, sub-contractors and suppliers before commencing any work.

Do not scale from this drawing.

**KEY:**

--- DEMOLITION

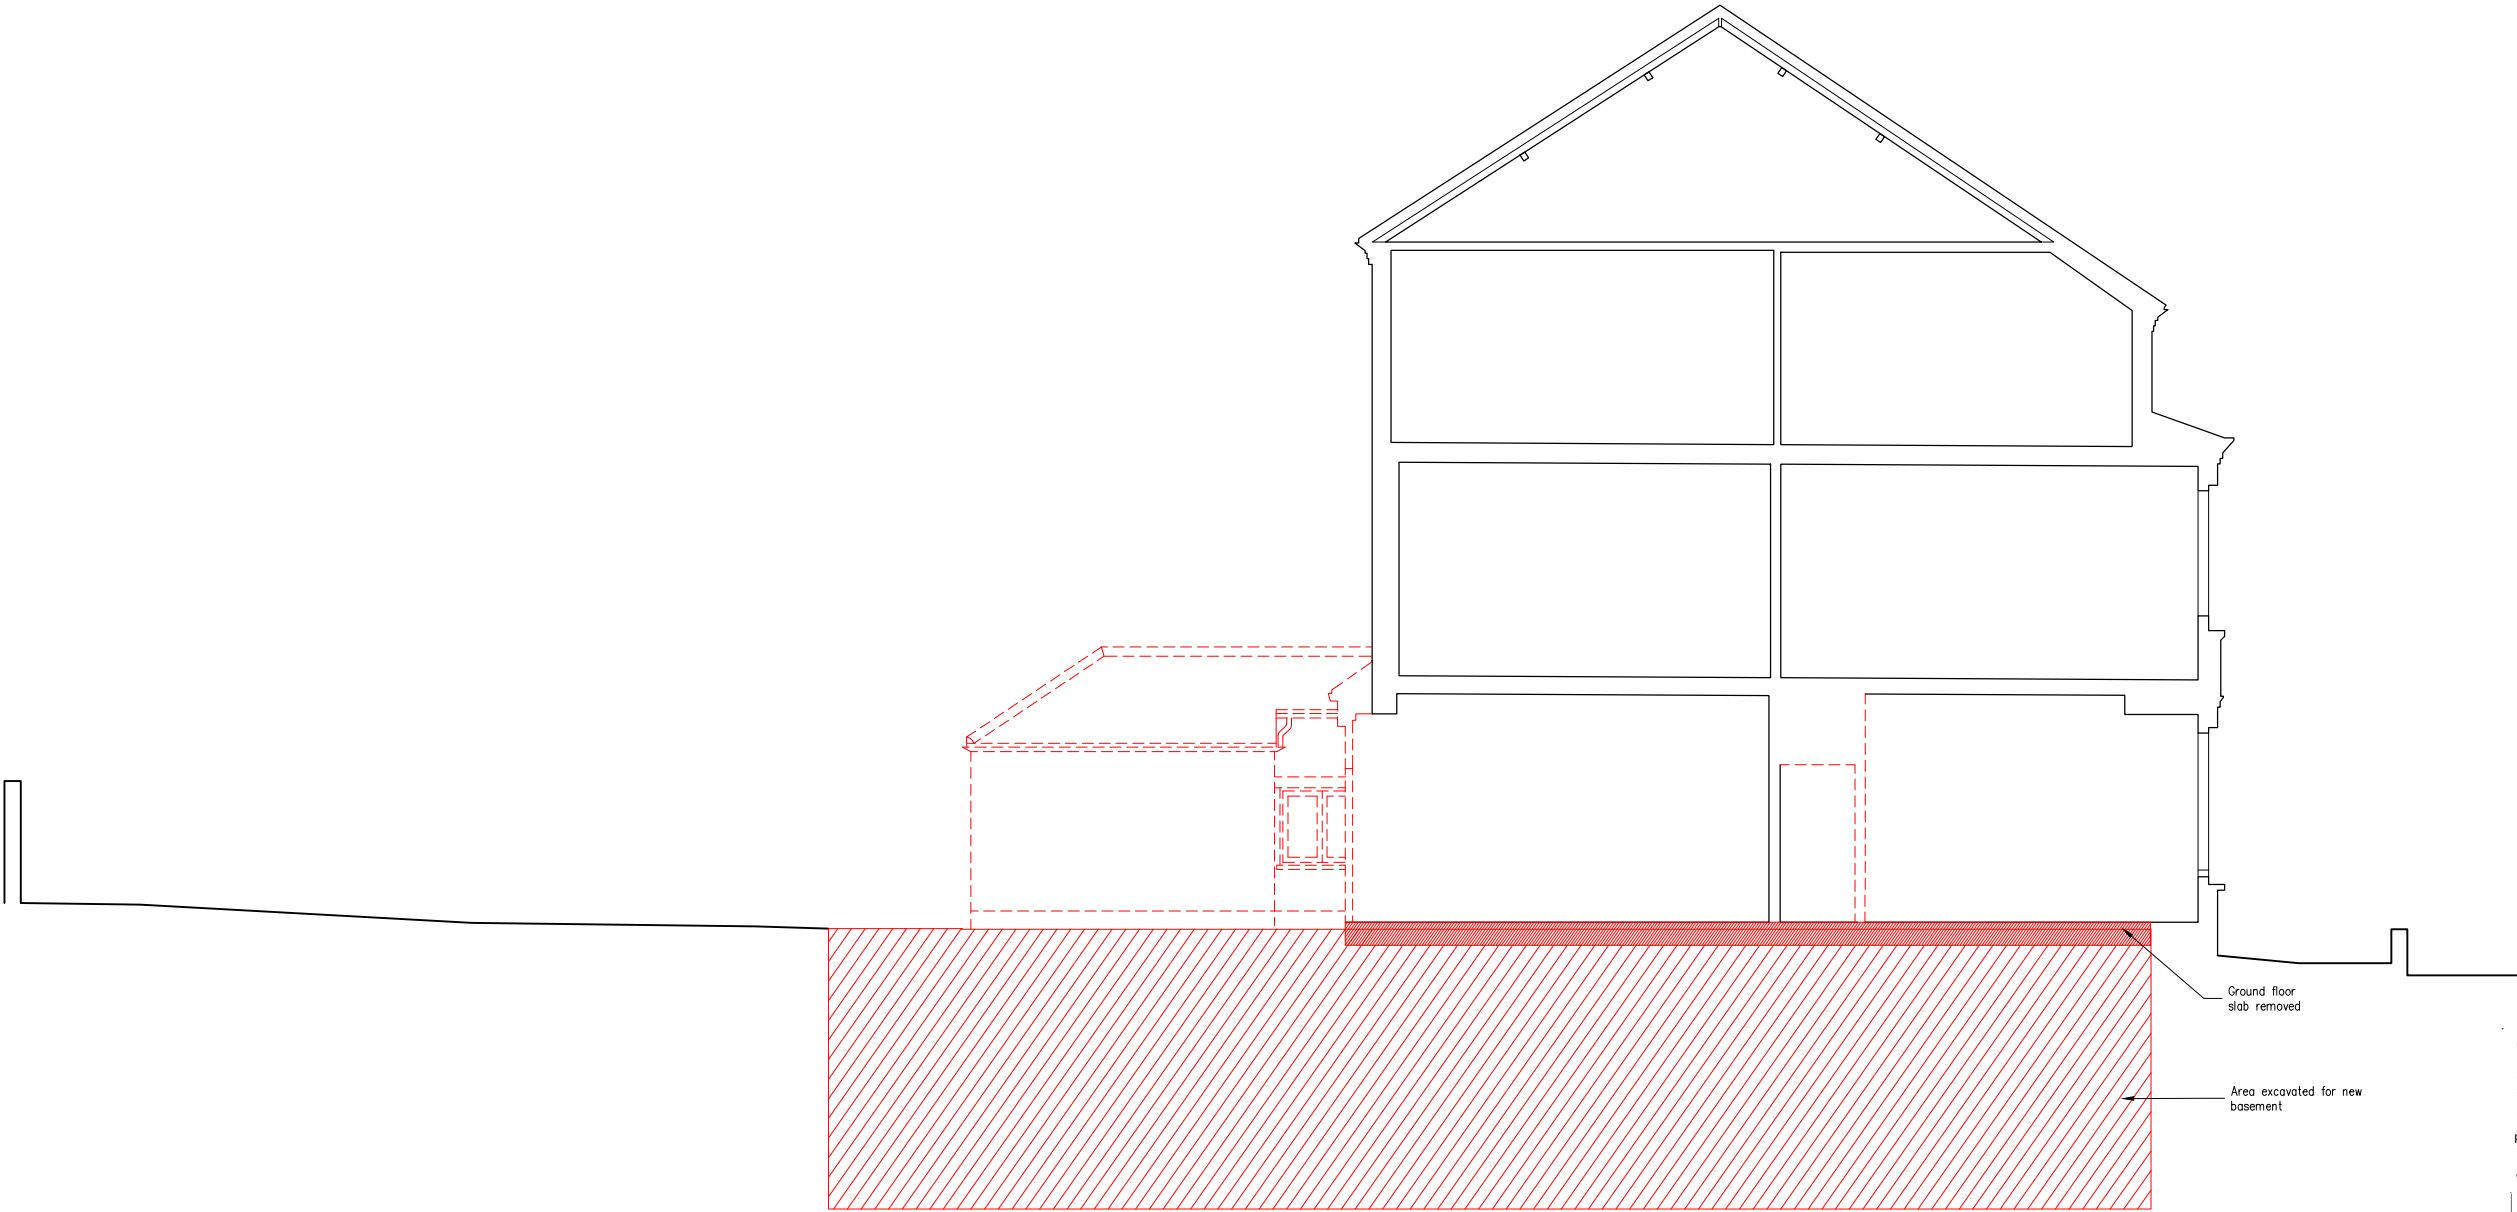

0 0.5 2.5m		
PL1	16/10/14	Planning Issue
REVISIONS		PK

**Bickerdike  
Allen  
Partners**  
Architecture  
Acoustics  
Technology

121 Salisbury Road, London, NW6 6RG  
Email: mail@bickerdikeallen.com  
www.bickerdikeallen.com

T: 0207 625 4411  
F: 0207 625 0250

23 Downside Crescent  
Belsize Park  
London NW3 2AN

Existing Section AA

DRAWN: PK	CHECKED: GG
DATE: 16/10/14	SCALE: 1:50 @ A1/1:100 @ A3

DRAWING No: 8323/D2003/PL1

EXISTING SECTION AA  
Scale 1:50@A1