


This drawing is to be read in conjunction with structural, services and any other relevant information.

Any discrepancies are to be reported to the Architect. All dimensions have been taken from existing records and must be verified on site by the contractor, sub-contractors and suppliers before commencing any work.

Do not scale from this drawing.

KEY:

--- DEMOLITION

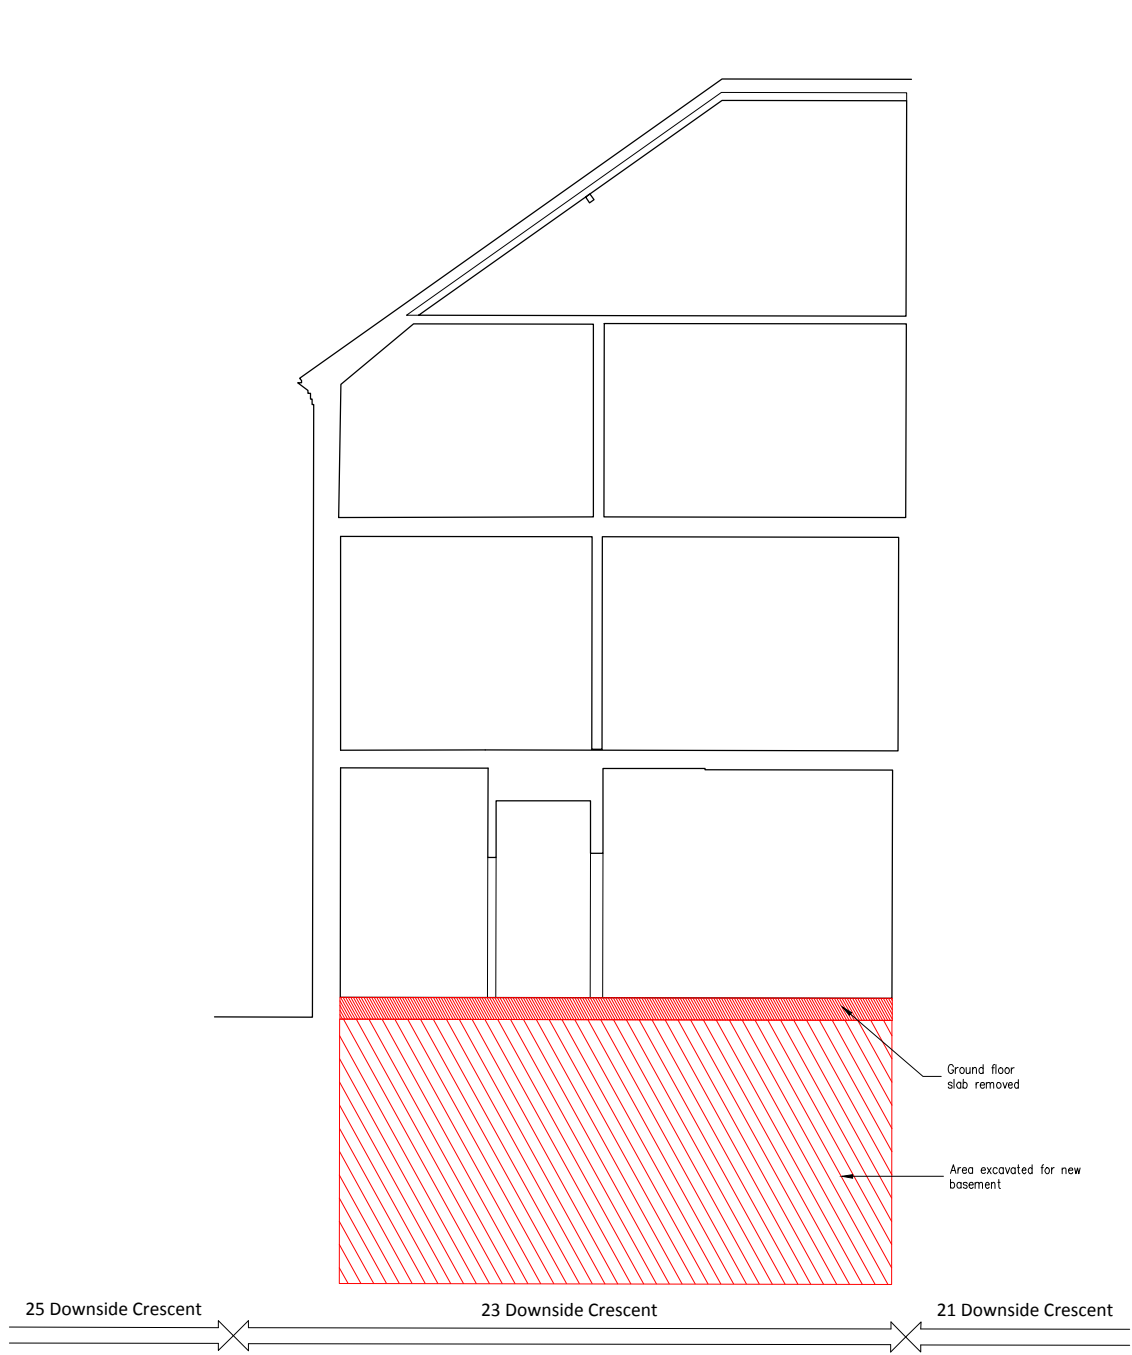

EXISTING SECTION BB
Scale 1:50@A1



EXISTING SECTION CC
Scale 1:50@A1

0 0.5 2.5m

PL1 16/10/14 Planning Issue PK
REVISIONS

**Bickerdike
Allen
Partners**
Architecture
Acoustics
Technology

121 Salisbury Road, London, NW6 6RG
Email: mail@bickerdikeallen.com T: 0207 625 4411
www.bickerdikeallen.com F: 0207 625 0250

23 Downside Crescent
Belsize Park
London NW3 2AN

Existing Section BB & CC

DRAWN: PK CHECKED: GG
DATE: 16/10/14 SCALE: 1:50 @ A1/1:100 @ A3

DRAWING No:
8323/D2004/PL1