
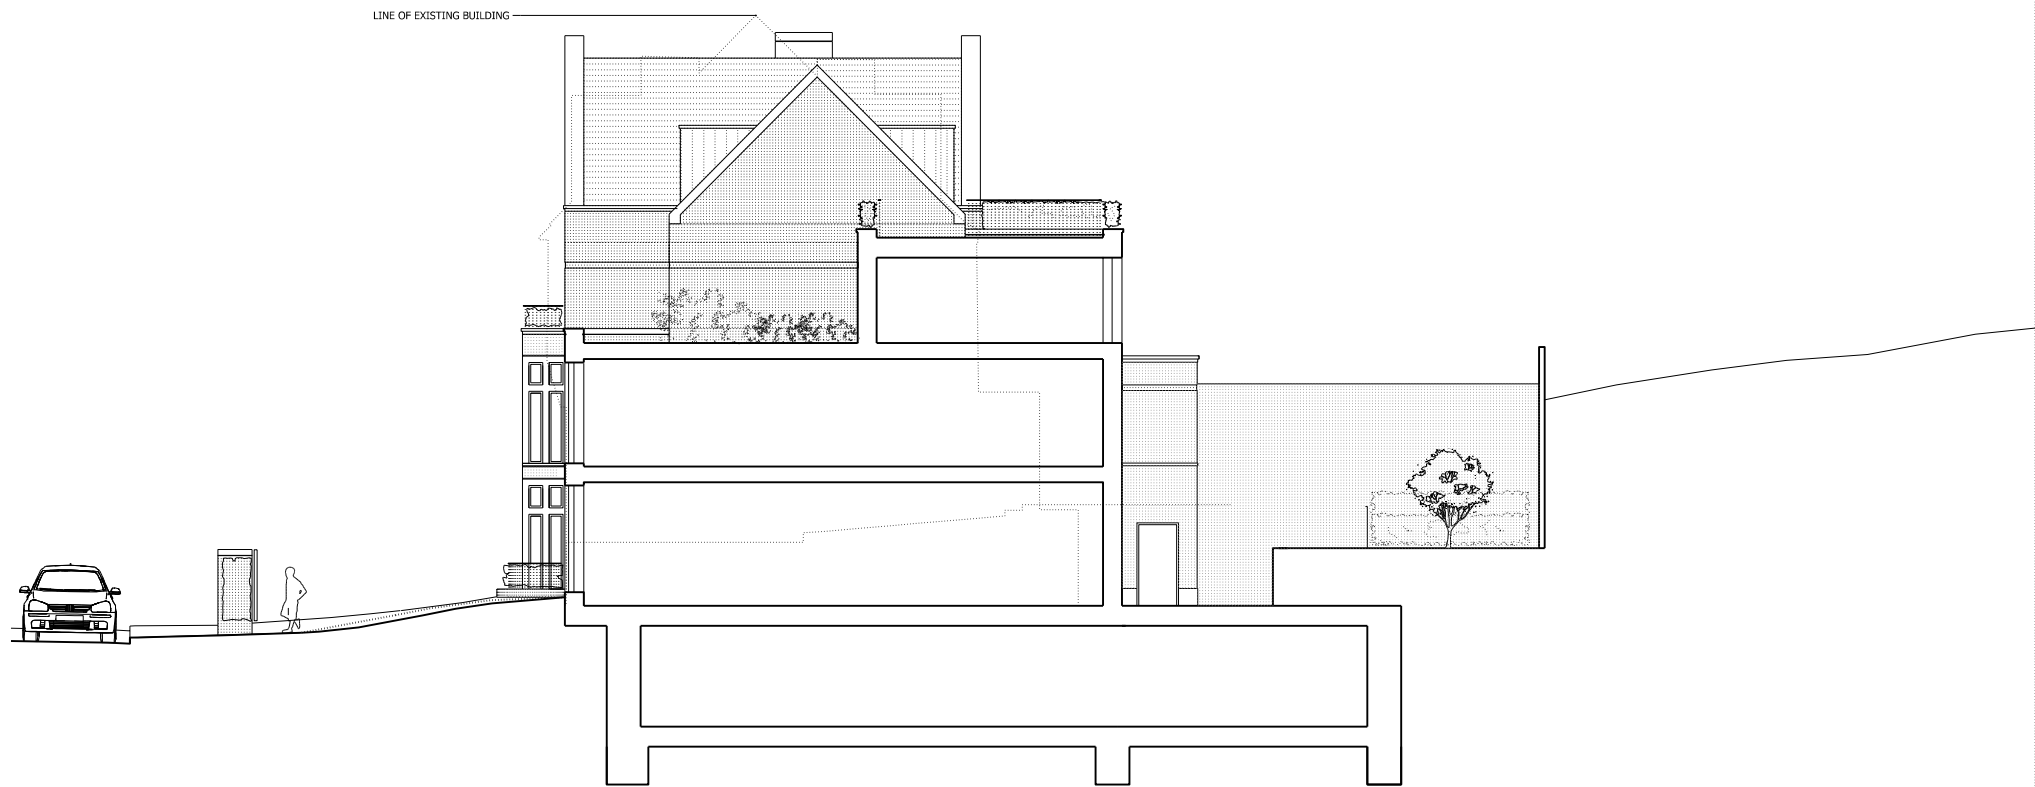


NOTES:

DO NOT SCALE FROM THIS DRAWING.
ALL DIMENSIONS TO BE CHECKED ON SITE.
ALL OMISSIONS AND DISCREPANCIES TO BE
REPORTED TO THE ARCHITECT IMMEDIATELY.

ALL RIGHTS RESERVED. THIS WORK IS COPYRIGHT
AND CANNOT BE REPRODUCED OR COPIED OR MODIFIED
IN ANY FORM OR BY ANY MEANS, GRAPHIC ELECTRONIC
OR MECHANICAL, INCLUDING PHOTOCOPYING WITHOUT
THE WRITTEN PERMISSION OF SQUIRE AND PARTNERS
ARCHITECTS.

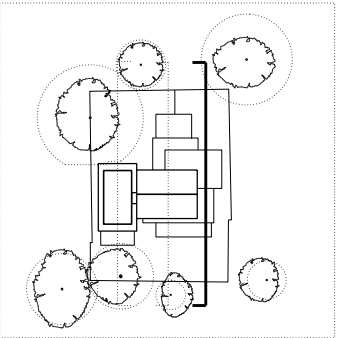

Issued for Planning	03/12/14	GH	A
Revision description	Date	Check	Rev

Squire and Partners

77 Wicklow Street London WC1X 9JY
T: 020 7278 5555 F: 020 7239 0495

info@squireandpartners.com
www.squireandpartners.com

Project
26 Netherhall Gardens,
Hampstead,
London. NW3.

Drawing
Proposed
Section AA

Drawn	Date	Scale
GH	27/11/14	1: 100@A1 1: 200@A3
Job number	Drawing number	Revision
04009	C645_S_AA_002	A