

- Existing fence to be retained
- Natural Stone Paving on pedestals
- Planting as per concept planting plan drawing Ref: dBG285/07
- Proposed timber gate
- Proposed lawn to replace existing
- York stone paving on mortar bed
- Brick walls by Landscape Contractor
- York stone paving slabs
- Timber trellis
- New brickwork wall to create area adjacent to bin storage. Brick to match existing property
- New pedestrian Entrance Gate
- York Stone setts
- Existing front boundary wall. To be cleaned and repointed as necessary.


NO PROPOSED AMENDMENT TO THIS AREA
(application relates solely to landscaping)

REV. A
grass and paving
slabs to this area
instead of hard
landscaping
originally shown

	Lawn		50mm natural stone Paving (on pedestals)
	Planting (refer to planting concept plan)		York stone Paving (on mortar bed) Stone from existing supply
	Box Hedging		York Stone Setts (supply and fit)

REVISIONS

-	19.05.2014	Issued for non material amendment to existing planning application Ref:2013/0825/P
A	08.12.2014	Amended to replace hard landscaped area with lawn as identified on plan

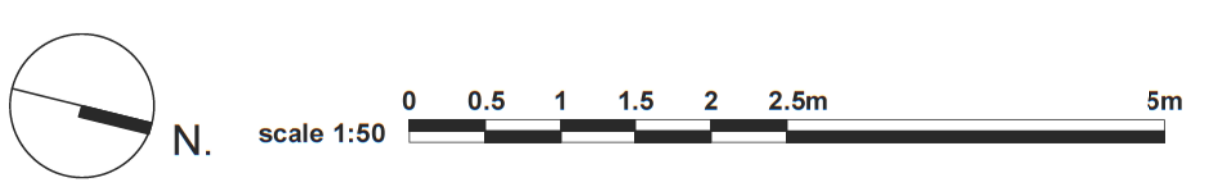

GREGORY PHILLIPS ARCHITECTS
17 SAVILE ROW - LONDON - W1S3PN - TELEPHONE: 020 7724 3040 - FACSIMILE: 020 7724 3020

CLIENT: Azmil Khalid & Fuziah Hussain
PROJECT: Brabourne House, 63 Frognaal, NW3
DRAWING TITLE: Proposed Landscaping Front Garden (Amended)
SCALE: 1:50 @ A1, 1:100 @ A3
DATE: 19/5/2014

Job - Dwg. no. **236_GA_113** Rev. **A**
COPYRIGHT GREGORY PHILLIPS ARCHITECTS