




Section A-A Phase 1

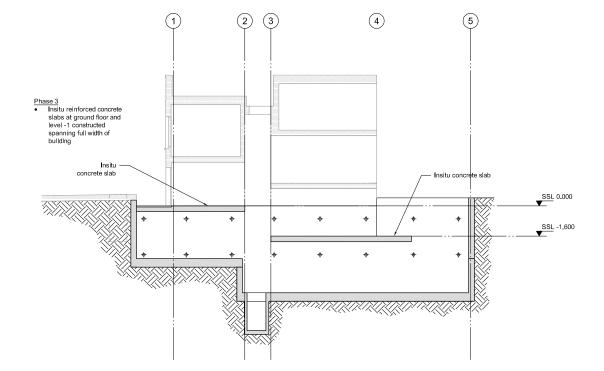

Section A-A Phase 3

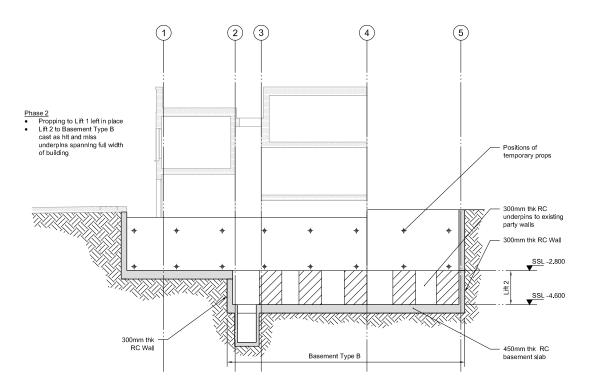

Section A-A Phase 2

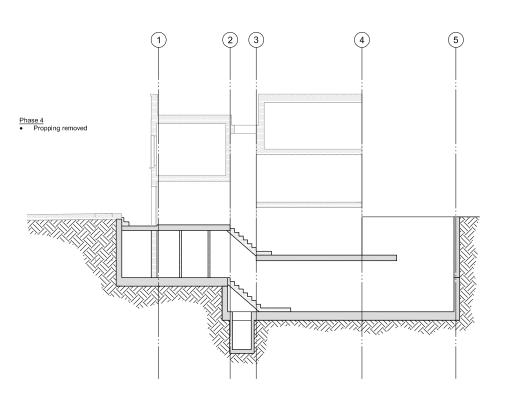

Section A-A Phase 4

No

- 1. Do not scale the drawing
- This drawing to be read in conjunction with all other Architects and Engineers drawings and specifications including outline structural specification
- 3. All dimensions are in millimetres unless noted otherwise
- Any discrepancies between structural and architectural setting out dimensions must be brought to the attention of the Architect and Engineers

P1	27.11.14	Preliminary Issue	FC AB	
Rev	Date	Description	Drn App	
		WE YAT	BB G Z Z E S G Scrutton Street	
		Lo	ndon EC2A 4HH	
			020 3696 1550	
		www	v.webbyates.co.uk	
		info@	webbyates.co.uk	

4b Parkhill Road

Construction Sequences

Drawing Status		Preliminary		
Drawn by FC	Checked by	Sheet size	Scale 1:50	
Drawing Number J2171-S-010			Revision P1	