



Notes

1. Do not scale the drawing
2. This drawing to be read in conjunction with all other Architects and Engineers drawings and specifications including outline structural specification
3. All dimensions are in millimetres unless noted otherwise
4. Any discrepancies between structural and architectural setting out dimensions must be brought to the attention of the Architect and Engineers

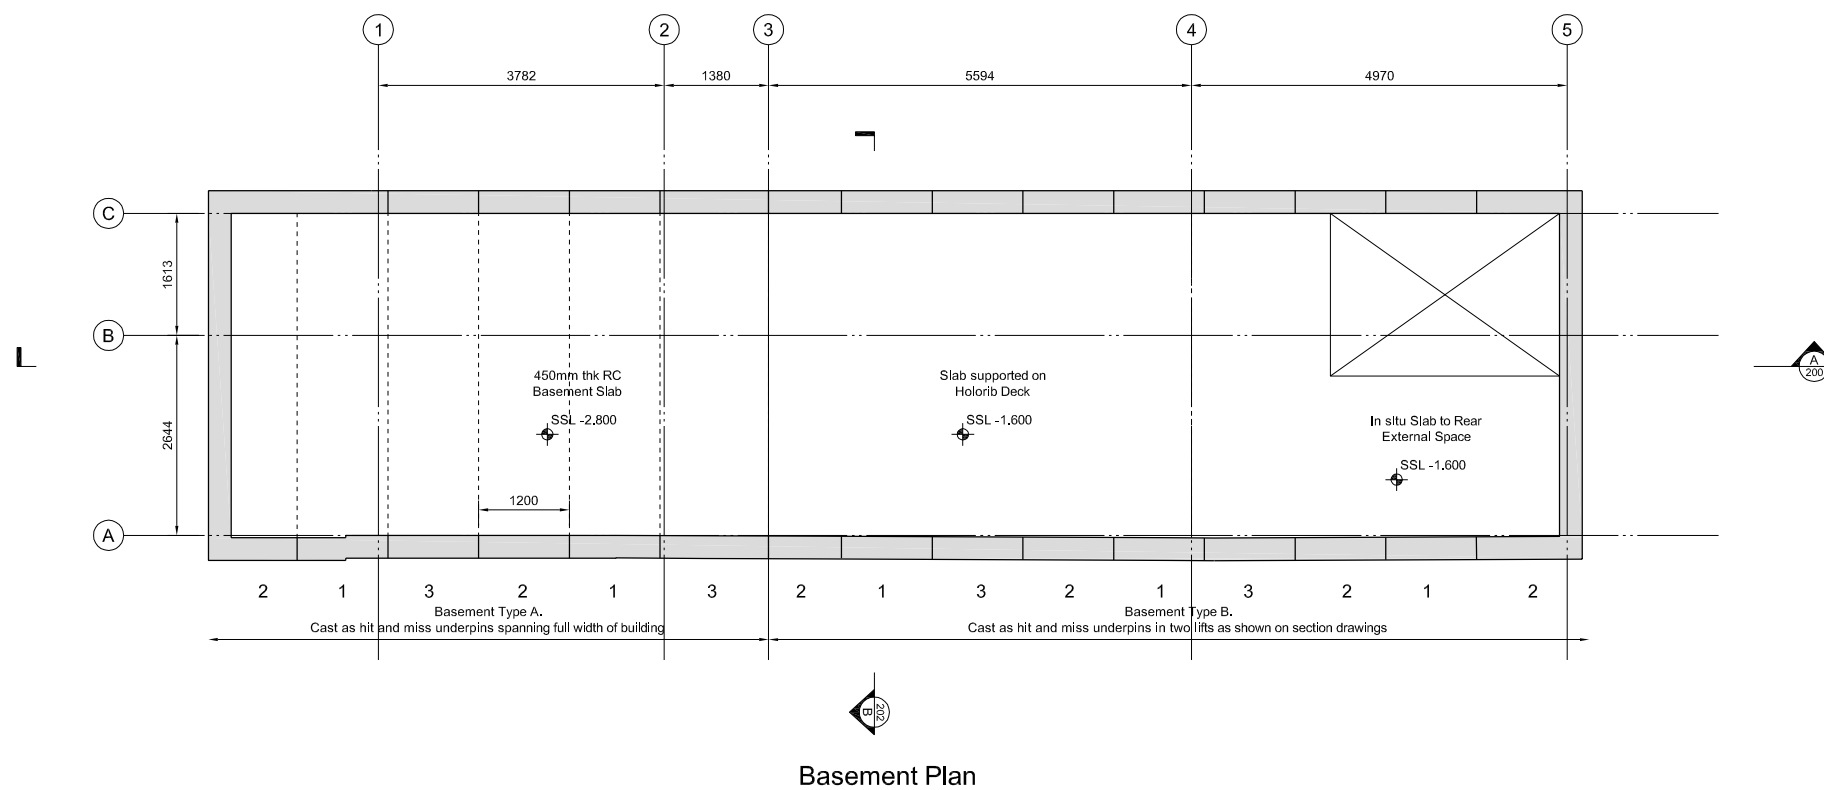

Basement Plan

NOTE:  
Basement underpins to be cast in order indicated.  
Contractor to ensure that concrete has achieved min. 7 day strength prior to any excavation being undertaken adjacent to formed underpin

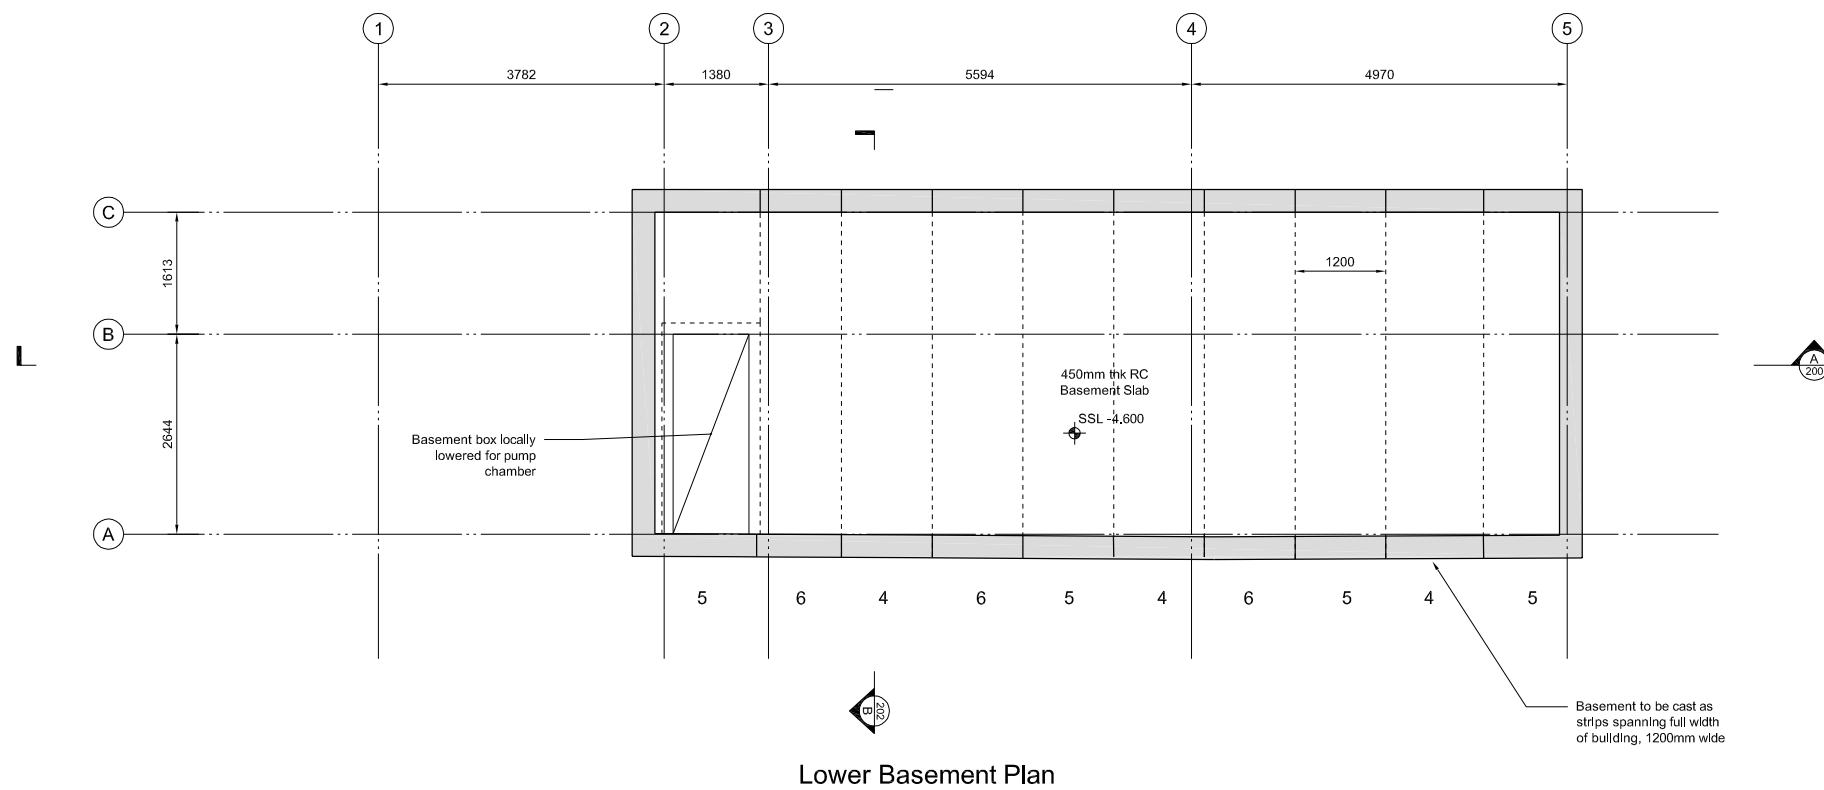

Lower Basement Plan

| Rev | Date     | Description       | Drm | App |
|-----|----------|-------------------|-----|-----|
| P2  | 27.11.14 | Preliminary Issue | FC  | AB  |
| P1  | 17.11.14 | Preliminary Issue | FC  | AB  |

**WEBB YATES** ENGINEERS  
 44-46 Scrutton Street  
 London EC2A 4HH  
 020 3696 1550  
 www.webbyates.co.uk  
 info@webbyates.co.uk

Project: 4b Parkhill Road

Drawing Title: General Arrangement Basement Plans

Drawing Status: Preliminary

| Drawn by | Checked by | Sheet size | Scale |
|----------|------------|------------|-------|
| FC       | AB         | A1         | 1:50  |

| Drawing Number | Revision |
|----------------|----------|
| J2171-S-099    | P2       |