


Notes

1. Do not scale the drawing
2. This drawing to be read in conjunction with all other Architects and Engineers drawings and specifications including outline structural specification
3. All dimensions are in millimetres unless noted otherwise
4. Any discrepancies between structural and architectural setting out dimensions must be brought to the attention of the Architect and Engineers

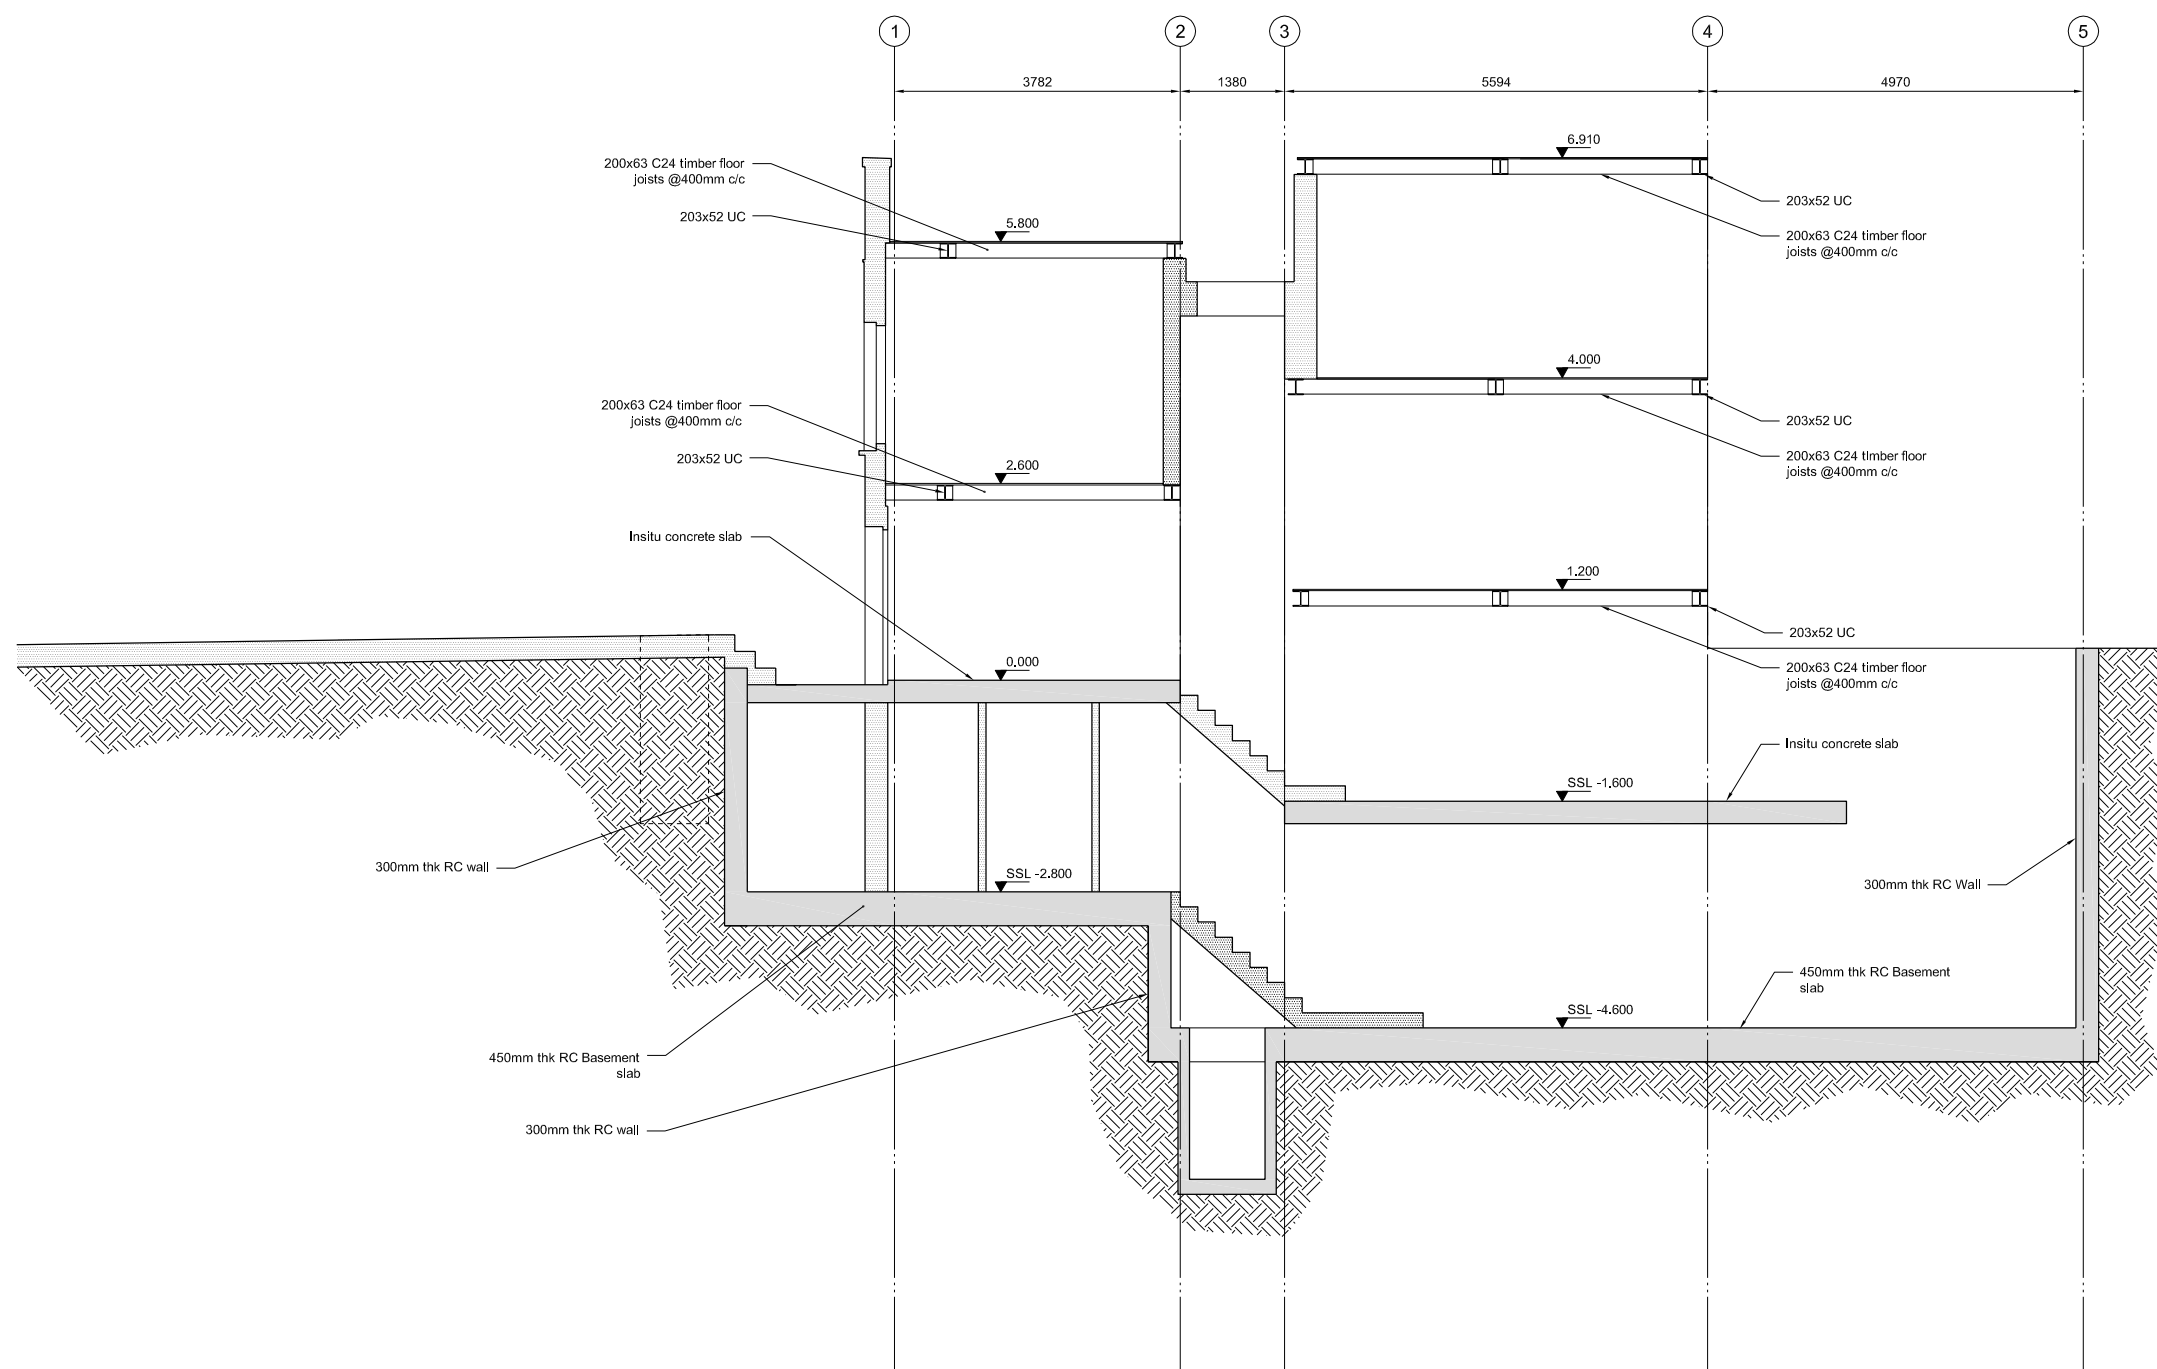

Section A-A

P1	27.11.14	Preliminary Issue	FC	AB
Rev	Date	Description	Drn	App

WEBB YATES ENGINEERS
 44-46 Scrutton Street
 London EC2A 4HH
 020 3696 1550
 www.webbyates.co.uk
 info@webbyates.co.uk

Project **4b Parkhill Road**

Drawing Title **General Arrangement Section A**

Drawing Status **Preliminary**

Drawn by	Checked by	Sheet size	Scale
FC	AB	A1	1:50

Drawing Number	Revision
J2171-S-200	P1