



Section B-B
Scale 1:50

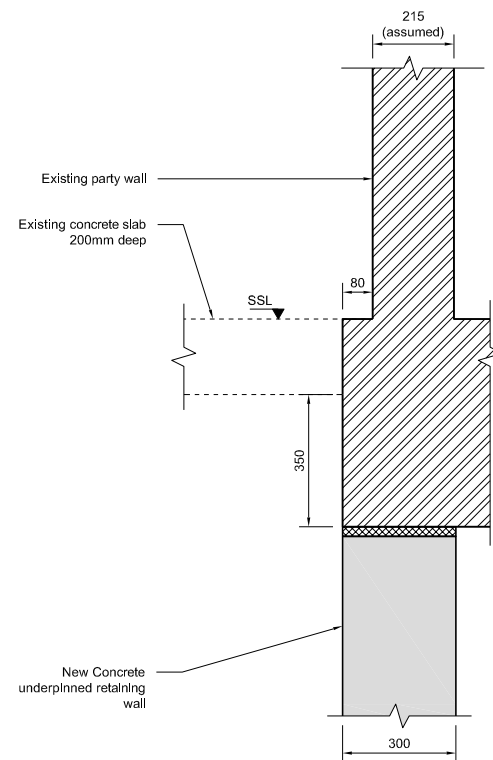

Detail 01
Scale 1:10

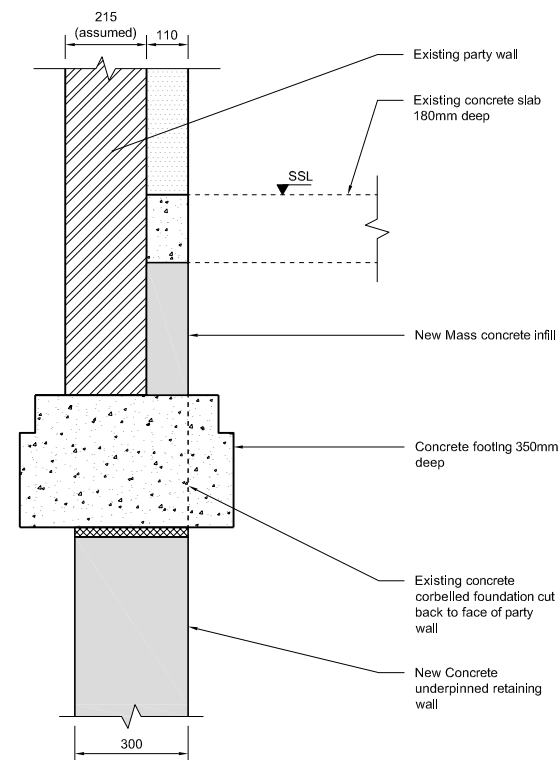

Detail 02
Scale 1:10

Notes

1. Do not scale the drawing
2. This drawing to be read in conjunction with all other Architects and Engineers drawings and specifications including outline structural specification
3. All dimensions are in millimetres unless noted otherwise
4. Any discrepancies between structural and architectural setting out dimensions must be brought to the attention of the Architect and Engineers

Rev	Date	Description	Drm	App
P2	27.11.14	Preliminary Issue	FC	AB
P1	17.11.14	Preliminary Issue	FC	AB

WEBB YATES ENGINEERS
 44-46 Scrutton Street
 London EC2A 4HH
 020 3696 1550
 www.webbyates.co.uk
 info@webbyates.co.uk

Project
4b Parkhill Road

Drawing Title
**General Arrangement
 Section B & Details**

Drawing Status
Preliminary

Drawn by	Checked by	Sheet size	Scale
FC	AB	A1	1:50;1:10

Drawing Number	Revision
J2171-S-202	P2