




No.	NOTES (STATUS: F. FEASIBILITY S. SKETCH DESIGN P. PLANNING B. BUILDING CONTROL D. DESIGN DEV / PRELIM M. MEASUREMENT T. TENDER C. CONSTRUCTION R. RECORD)	Rev	Date	Dwn	Auth	REVISIONS
1	For construction use only if status 'C' and checked against current revision					
2	All dimensions to be checked on site by contractor					
3	Do not scale from this drawing					
4	Unless otherwise indicated all dimensions are in millimetres					

DONALD INSALL ASSOCIATES LIMITED
 12 Devonshire Street London W1G 7AB Tel: 020 7245 9888 Email: london@insall-architects.co.uk
Job 27 John Street & 21 John's Mews
Title Existing First Floor Plan

**CHARTERED ARCHITECTS
PLANNING CONSULTANTS**

Job	JS27.02	Status	P
No	1002	Rev	-
Scale (A3) 1: 1 2 5			

BASED ON SURVEY BY OTHERS

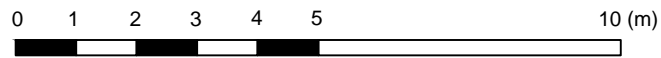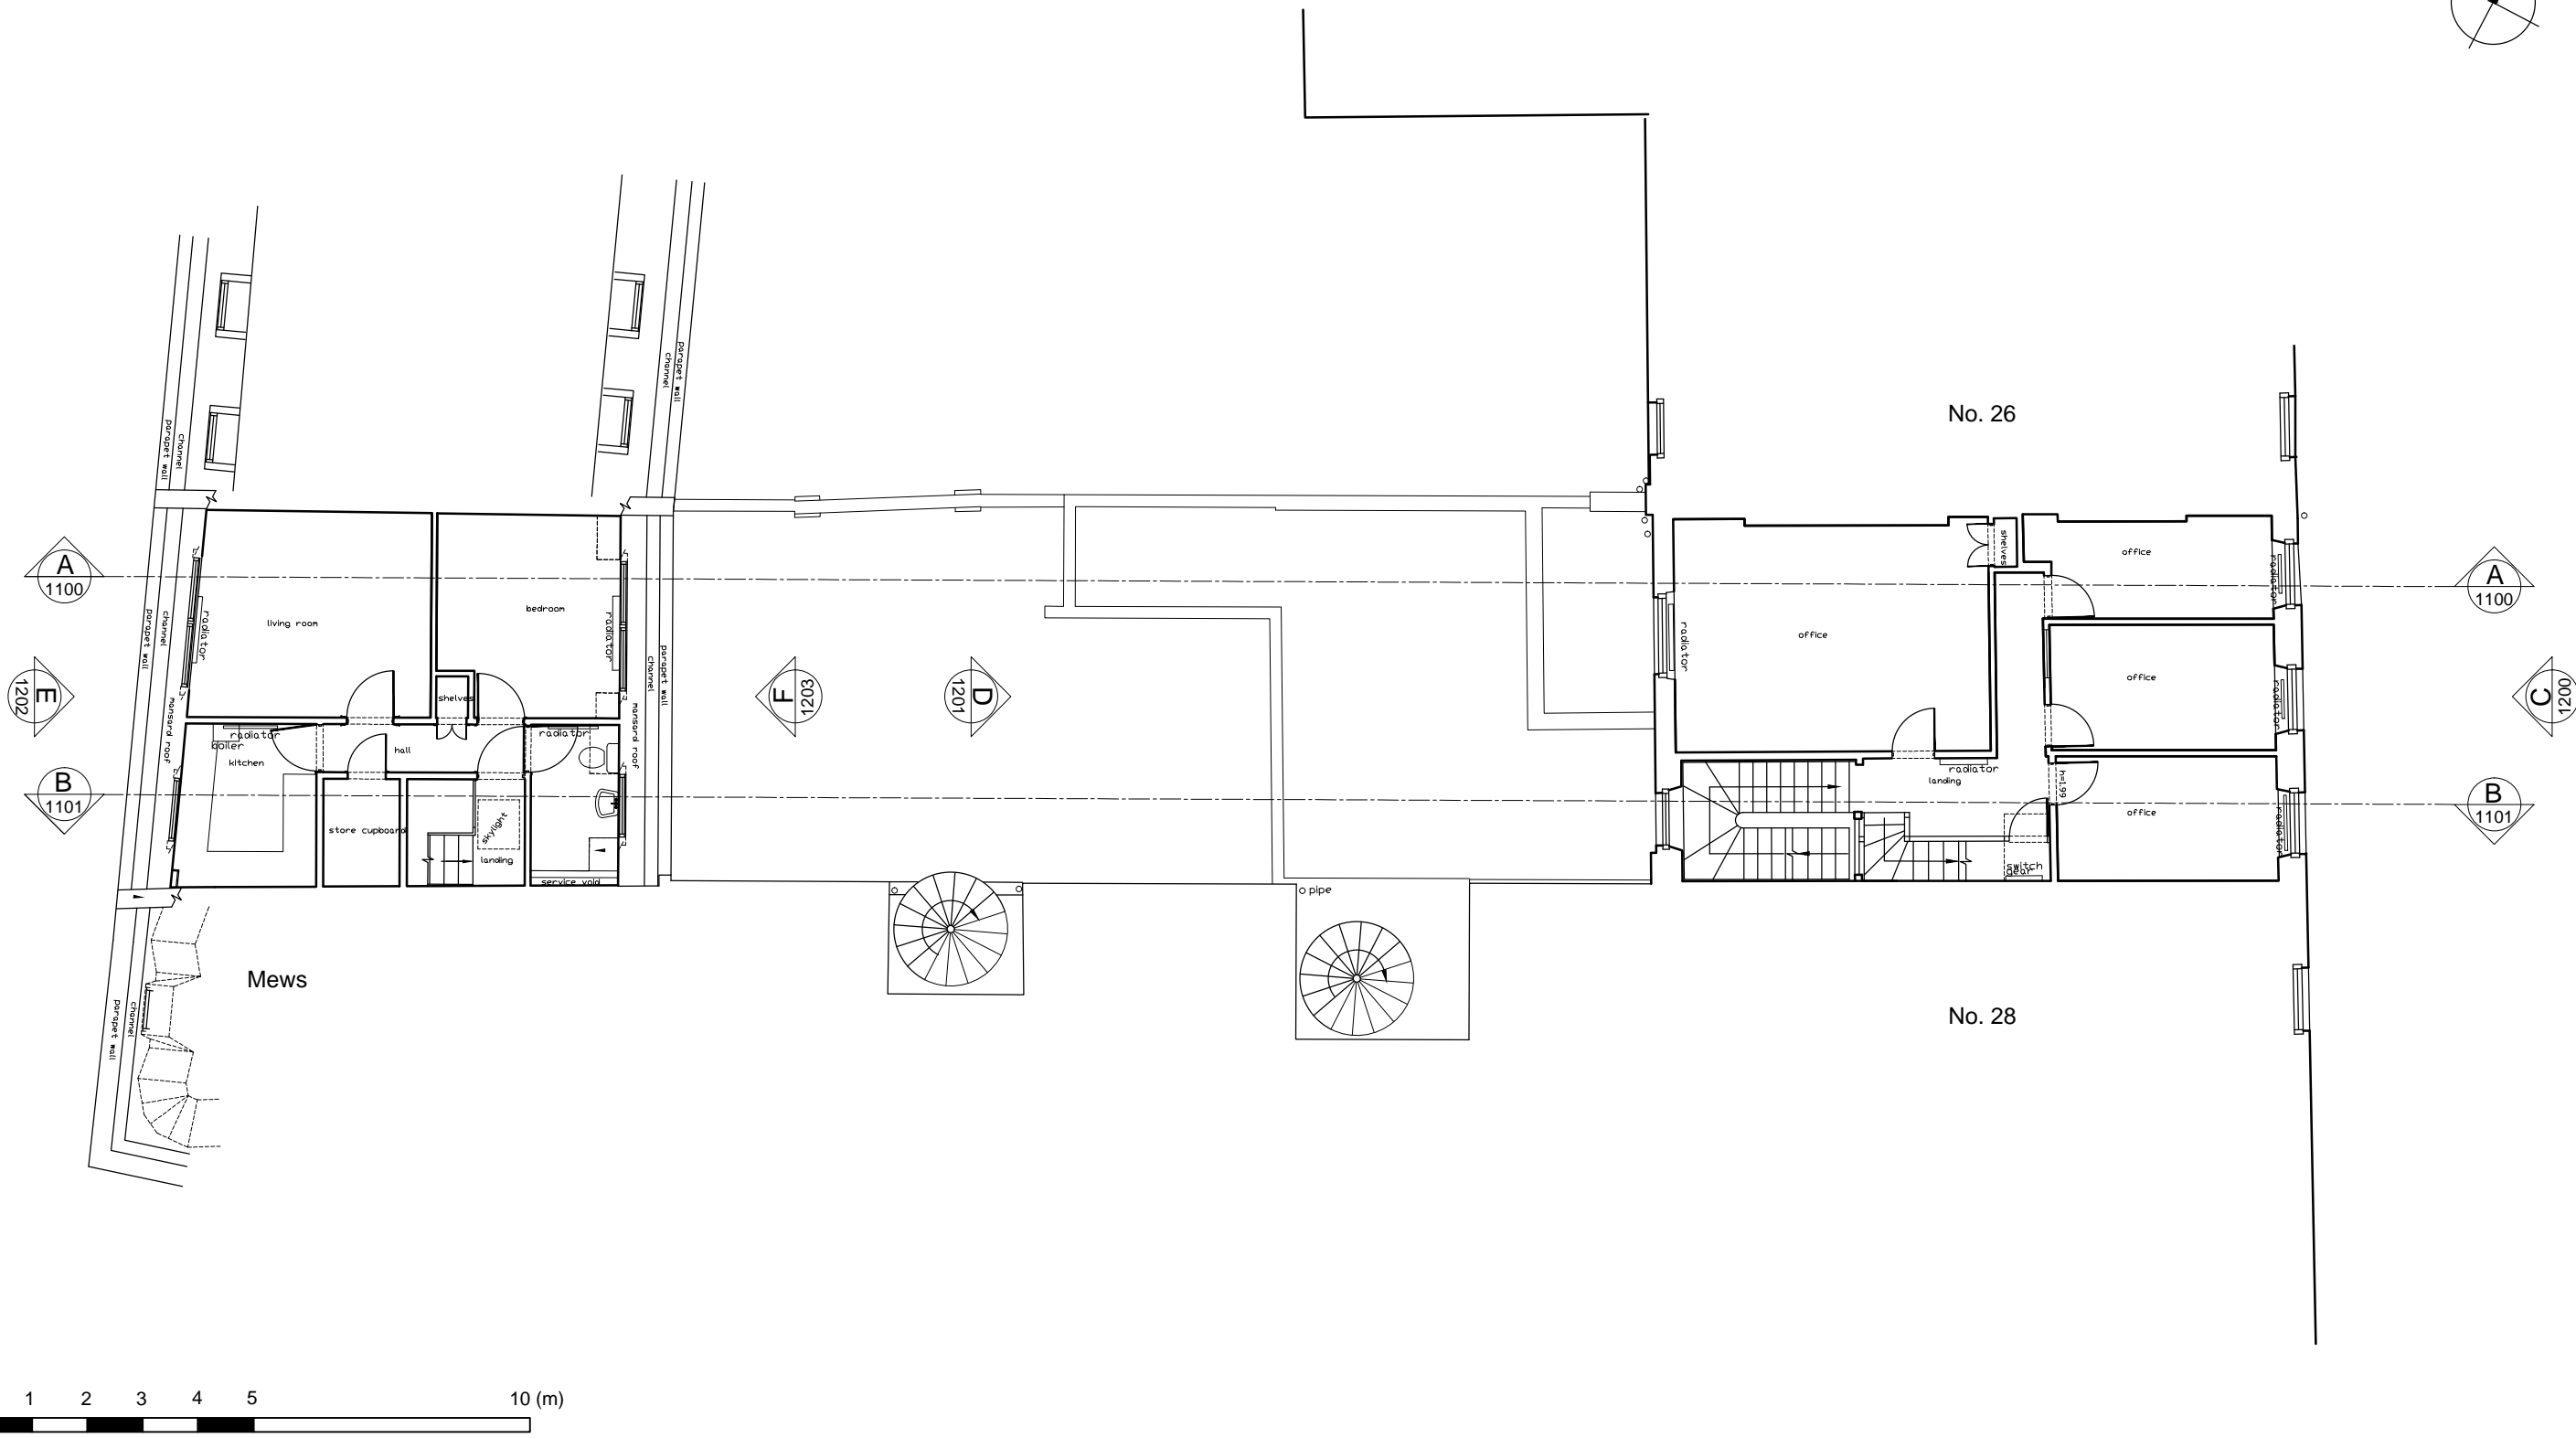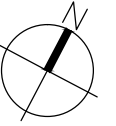

No.	NOTES (STATUS: F. FEASIBILITY S. SKETCH DESIGN P. PLANNING B. BUILDING CONTROL D. DESIGN DEV / PRELIM M. MEASUREMENT T. TENDER C. CONSTRUCTION R. RECORD)	Rev	Date	Dwn	Auth	REVISIONS
1	For construction use only if status 'C' and checked against current revision					
2	All dimensions to be checked on site by contractor					
3	Do not scale from this drawing					
4	Unless otherwise indicated all dimensions are in millimetres					
		-	26/07/2013	JXA	ACS	Initial Issue

DONALD INSALL ASSOCIATES LIMITED

CHARTERED ARCHITECTS
PLANNING CONSULTANTS

12 Devonshire Street London W1G 7AB Tel: 020 7245 9888 Email: london@insall-architects.co.uk

Job 27 John Street & 21 John's Mews


Title Existing Second Floor Plan

Job	Status
JS27.02	P

No	Rev
1003	-

Scale (A3) 1: 1 2 5

BASED ON SURVEY BY OTHERS

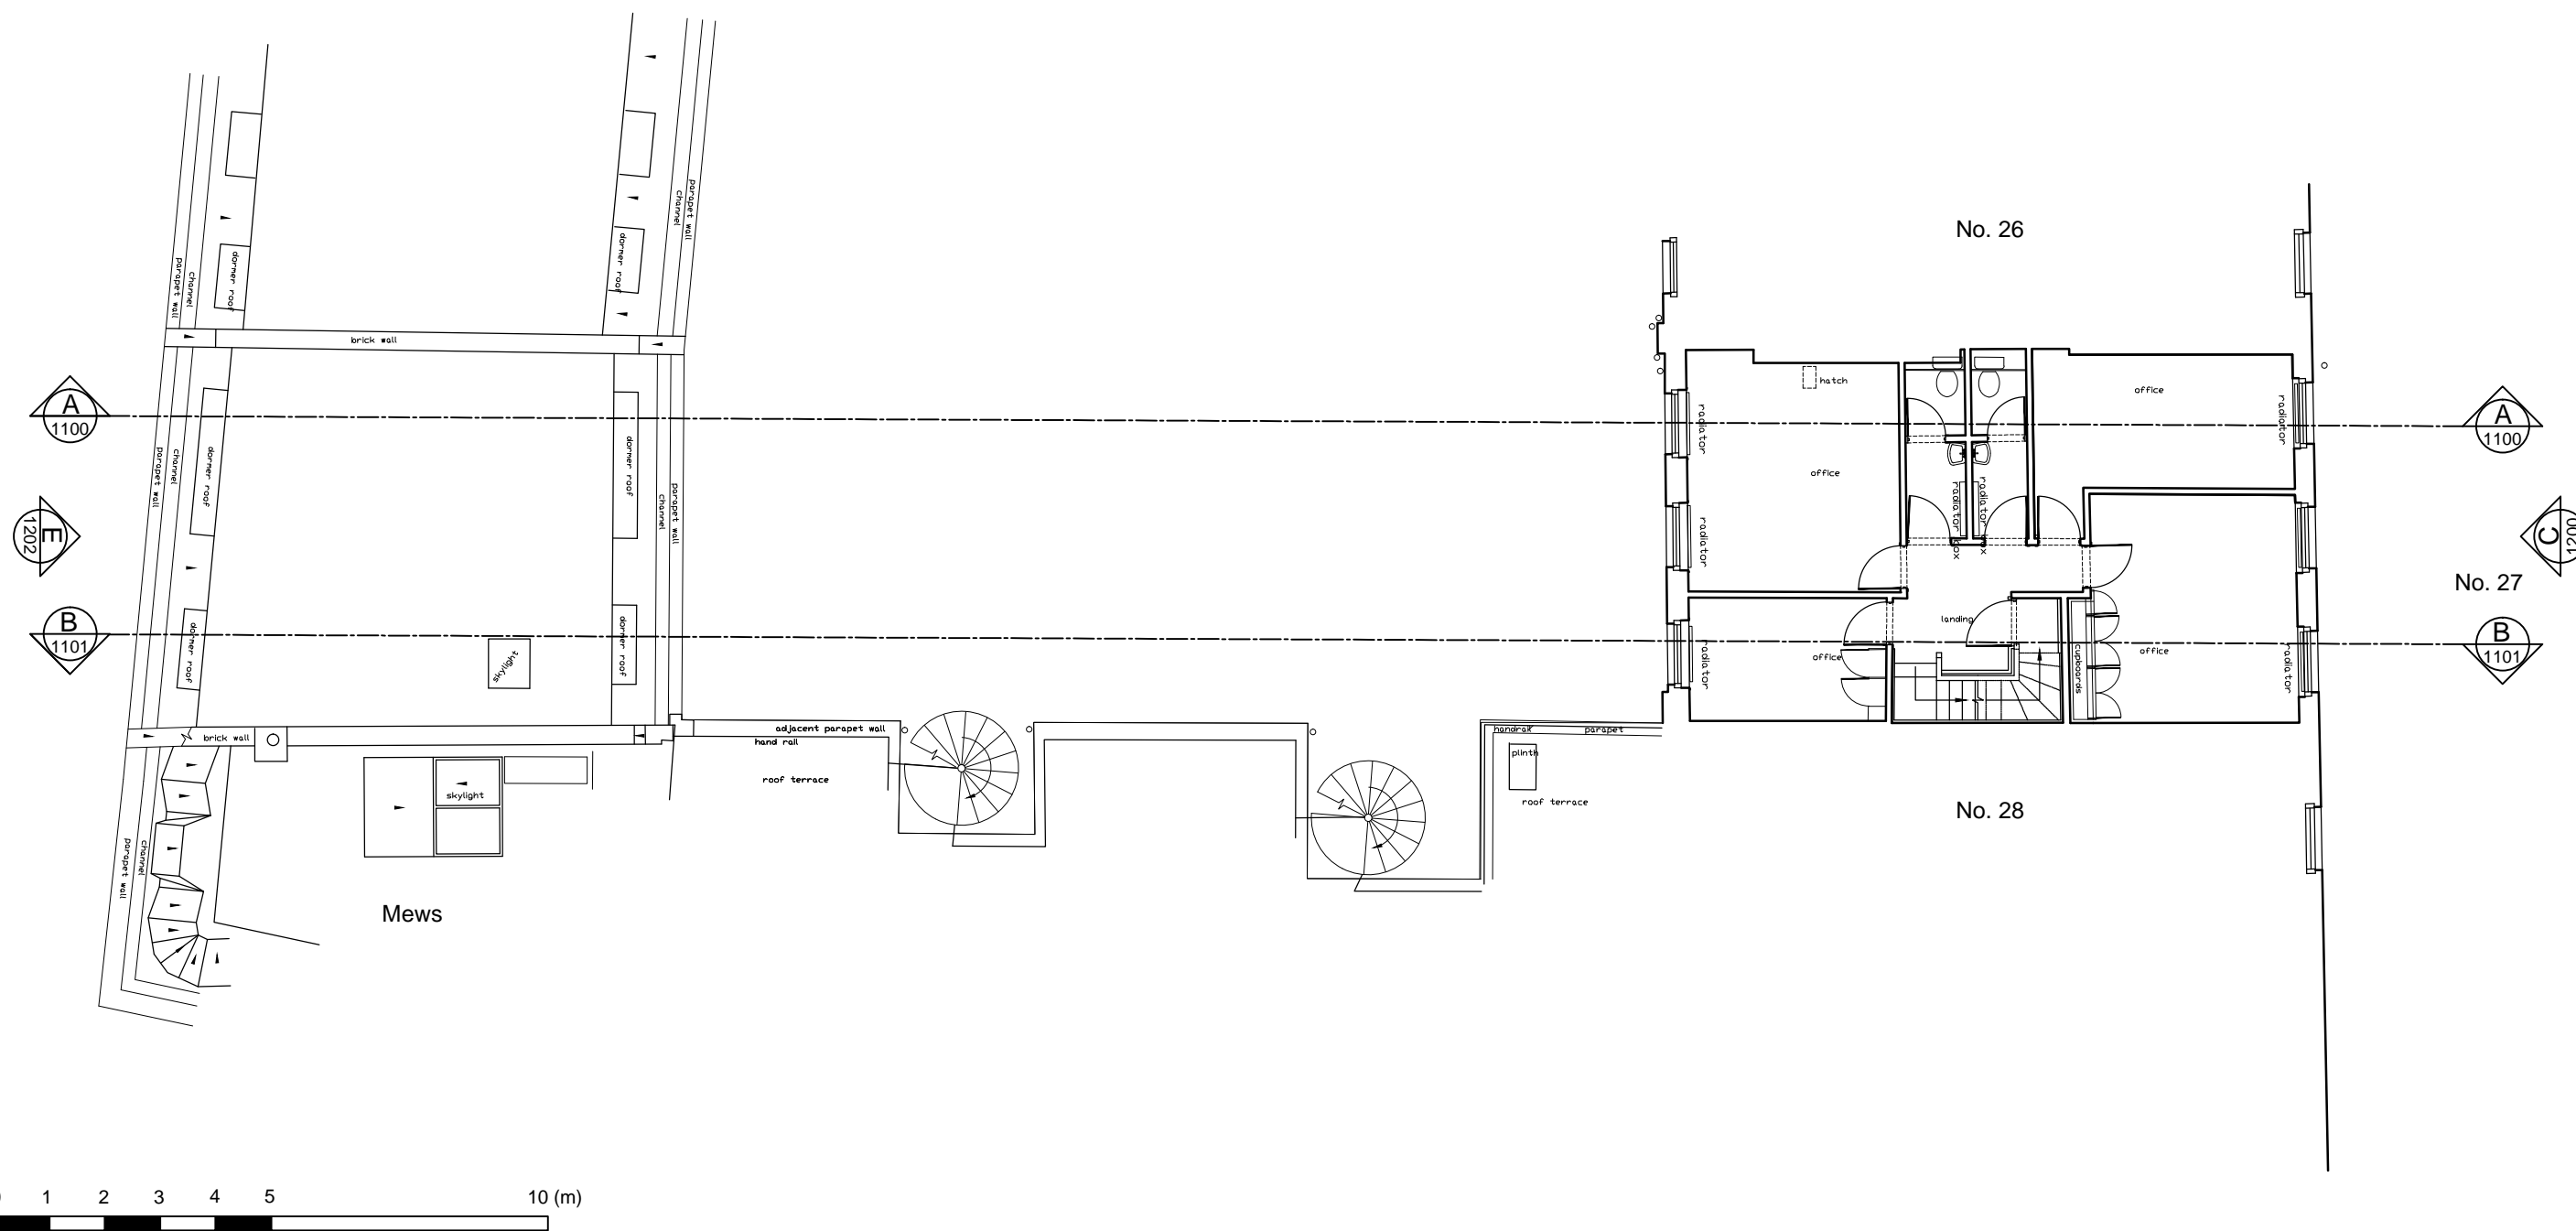

No.	NOTES (STATUS: F. FEASIBILITY S. SKETCH DESIGN P. PLANNING B. BUILDING CONTROL D. DESIGN DEV / PRELIM M. MEASUREMENT T. TENDER C. CONSTRUCTION R. RECORD)	Rev	Date	Dwn	Auth	REVISIONS
1	For construction use only if status 'C' and checked against current revision					
2	All dimensions to be checked on site by contractor					
3	Do not scale from this drawing					
4	Unless otherwise indicated all dimensions are in millimetres					

DONALD INSALL ASSOCIATES LIMITED

CHARTERED ARCHITECTS
PLANNING CONSULTANTS



12 Devonshire Street London W1G 7AB Tel: 020 7245 9888 Email: london@insall-architects.co.uk

Job 27 John Street & 21 John's Mews

Title Existing Third Floor Plan

Job	Status
JS27.02	P
No	Rev
1004	-
Scale (A3) 1:	
1	2
2	5

BASED ON SURVEY BY OTHERS

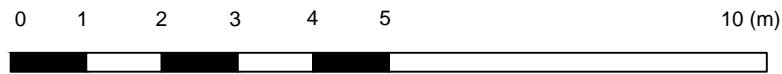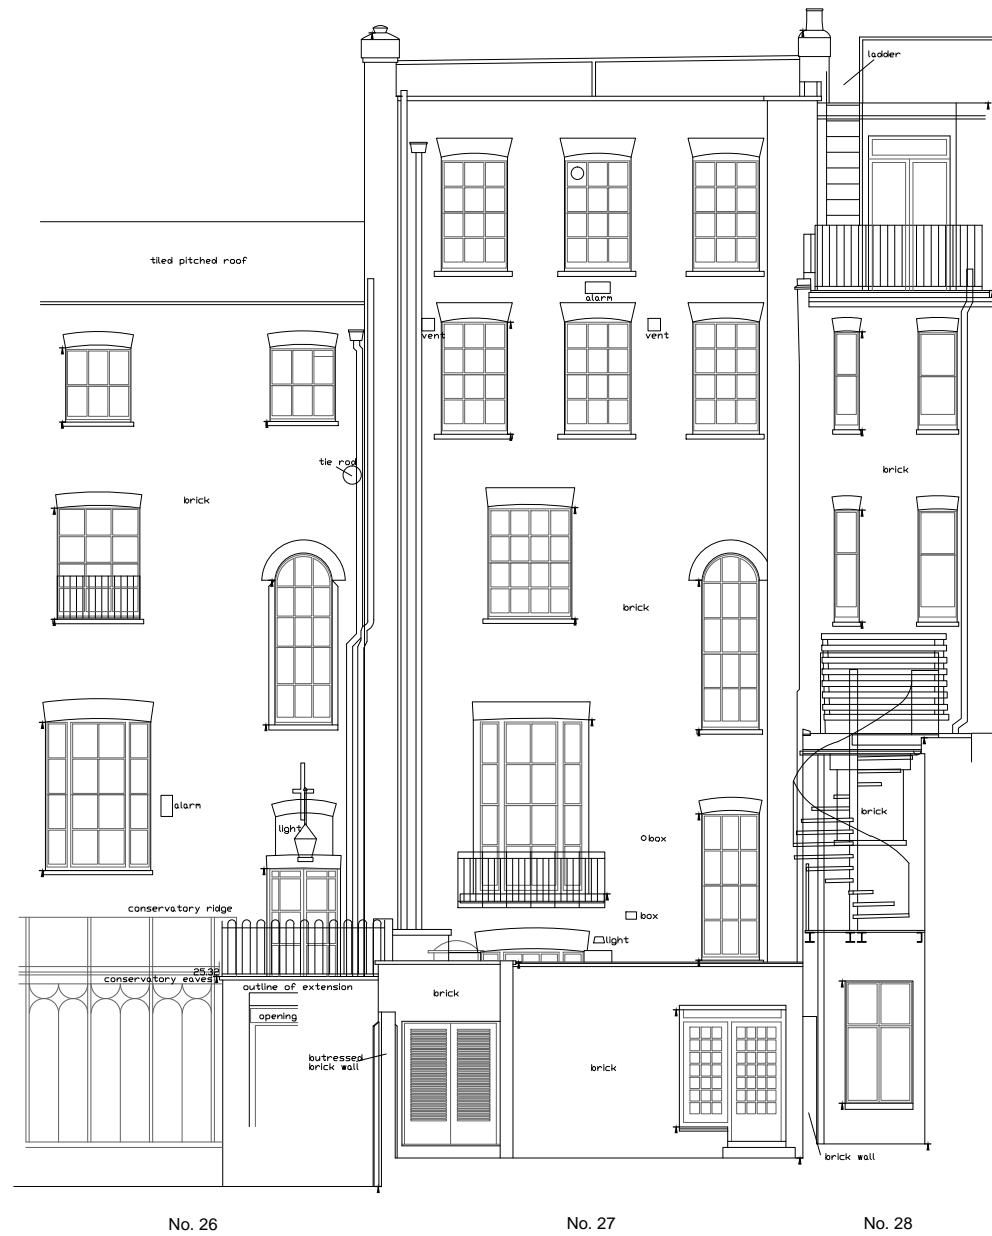

No.	NOTES (STATUS: F. FEASIBILITY S. SKETCH DESIGN P. PLANNING B. BUILDING CONTROL D. DESIGN DEV / PRELIM M. MEASUREMENT T. TENDER C. CONSTRUCTION R. RECORD)	Rev	Date	Dwn	Auth	REVISIONS
1	For construction use only if status 'C' and checked against current revision					
2	All dimensions to be checked on site by contractor					
3	Do not scale from this drawing					
4	Unless otherwise indicated all dimensions are in millimetres					

DONALD INSALL ASSOCIATES LIMITED CHARTERED ARCHITECTS
PLANNING CONSULTANTS

12 Devonshire Street London W1G 7AB Tel: 020 7245 9888 Email: london@insall-architects.co.uk

Job 27 John Street & 21 John's Mews

Title Existing Rear Elevation

Job	JS27.02	Status	P
No	1201	Rev	-
Scale (A3) 1:	1	2	5

