

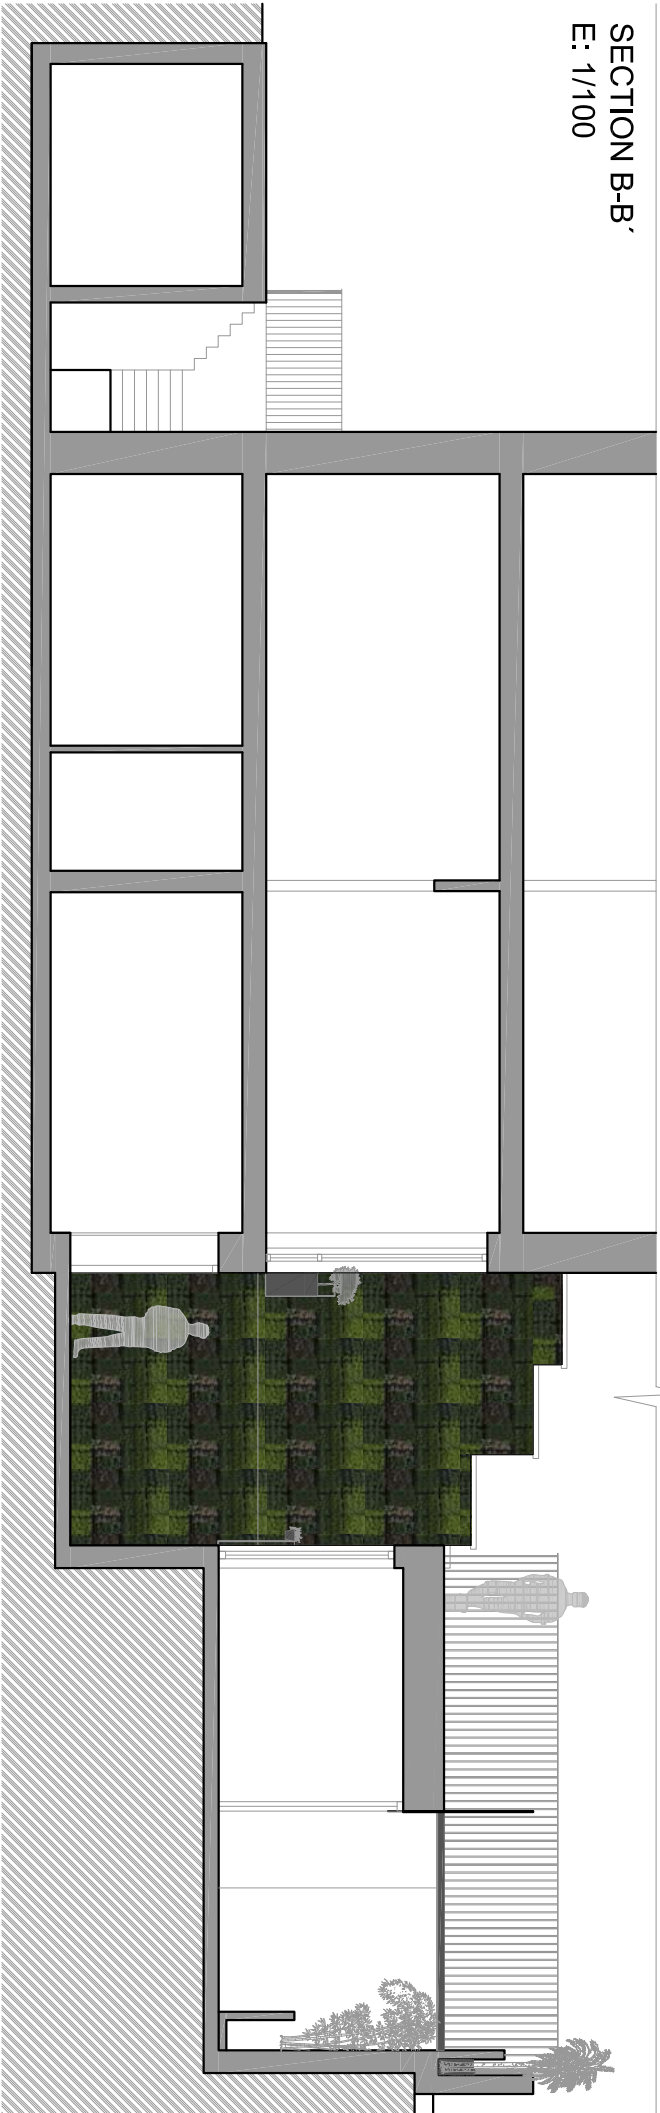


HERB GARDEN WALL

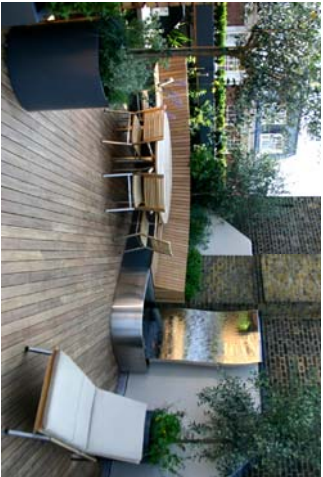

TIMBER DECKING
Canterbury style - 32 x 150mm.
Dual sided, one smooth face and one grooved. (The London Decking Company)

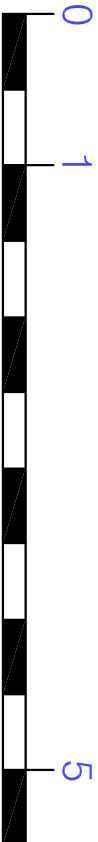

50 Doughty St, London, WC1N 2JS

MAGGIE TOY
Architectural Design

Client:
Mr Ed Gander & Sarah De Ste Croix

Date:
30/04/14

50.008.PROPOSED- SECTION B-B'
(v3)

Scale:
A3 1/100-1/50

Project:
REFURBISHMENT