

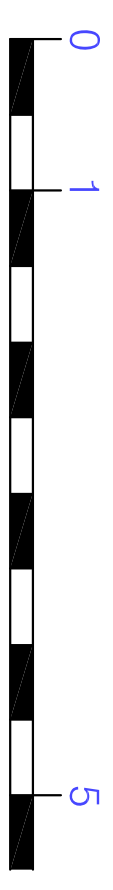
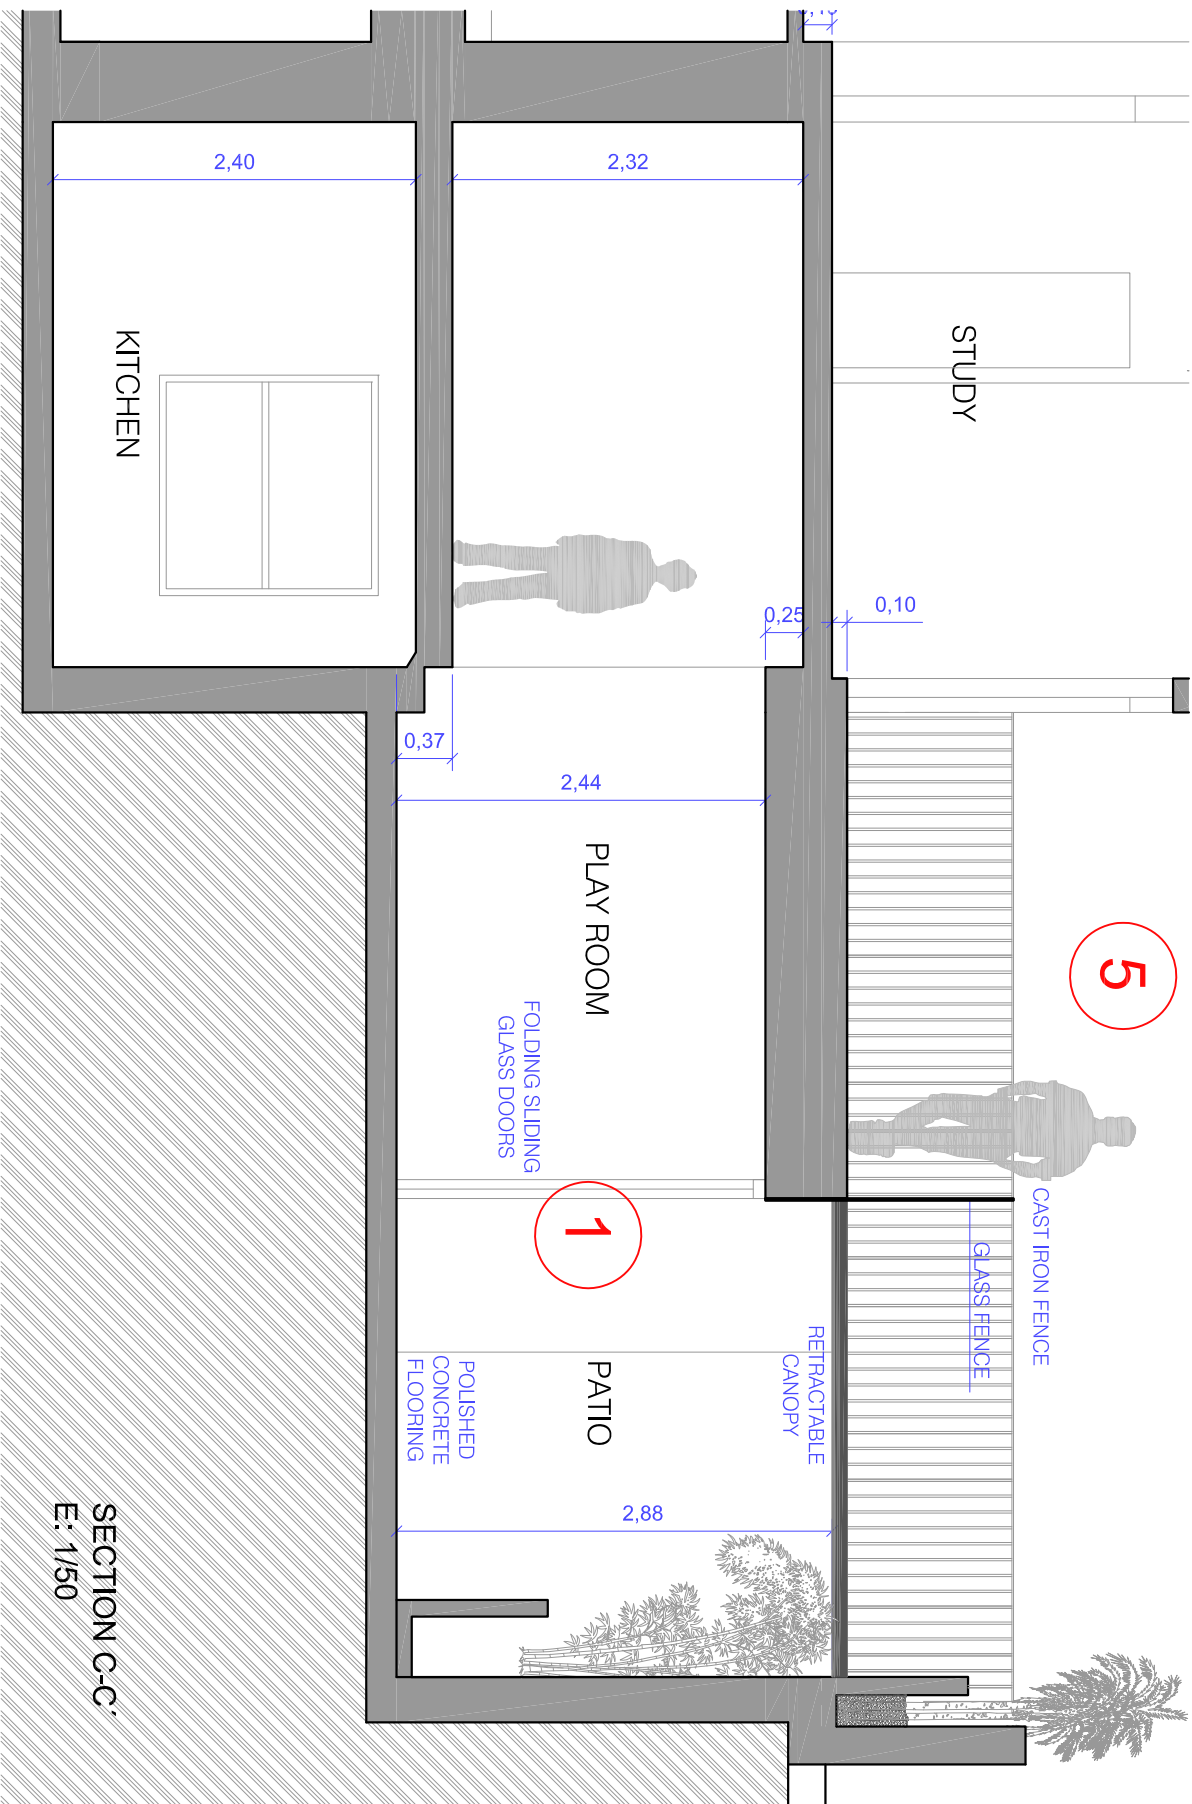


SECTION C-C'
E: 1/100

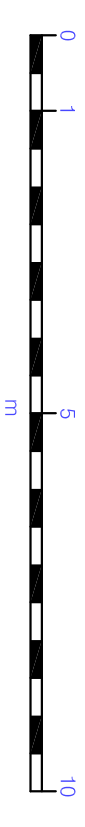

5

1

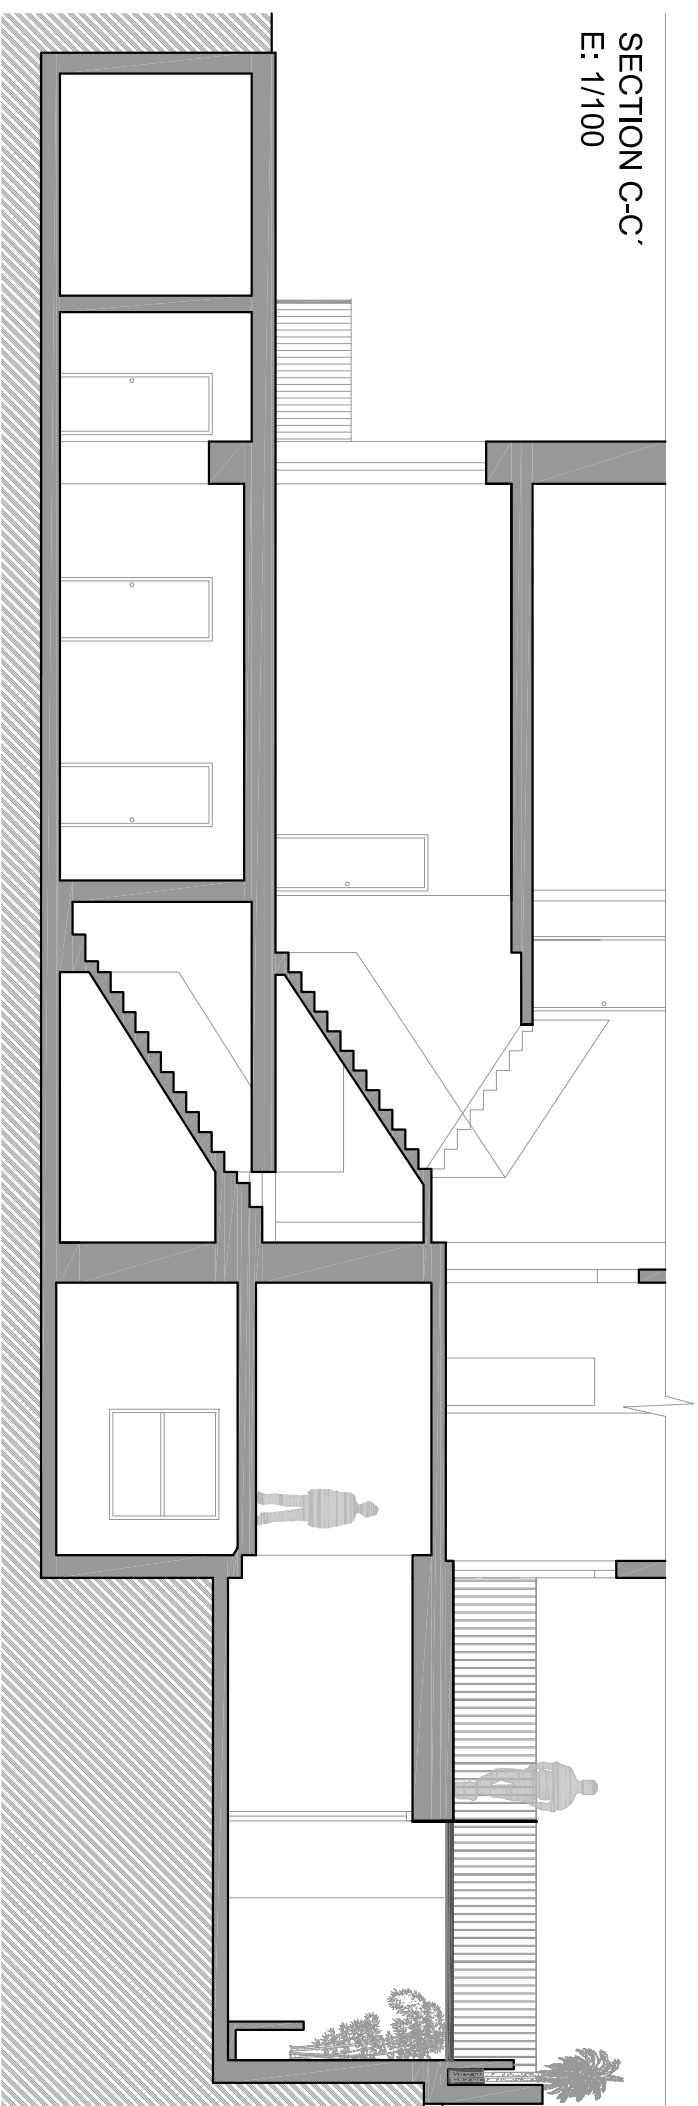

GLASS FENCE

TREE FERN-CYATHAEA MEDULLARIS

50 Doughty St, London, WC1N 2JS

MAGGIE TOY
Architectural Design

Client:
Mr Ed Gander & Sarah De Ste Croix

Date:
03/07/14

50.009.PROPOSED- SECTION C-C'
(V4)

Scale:
A3 1/100-1/50

Project:
REFURBISHMENT

SECTION C-C'
E: 1/50