




SECTION (LS1)

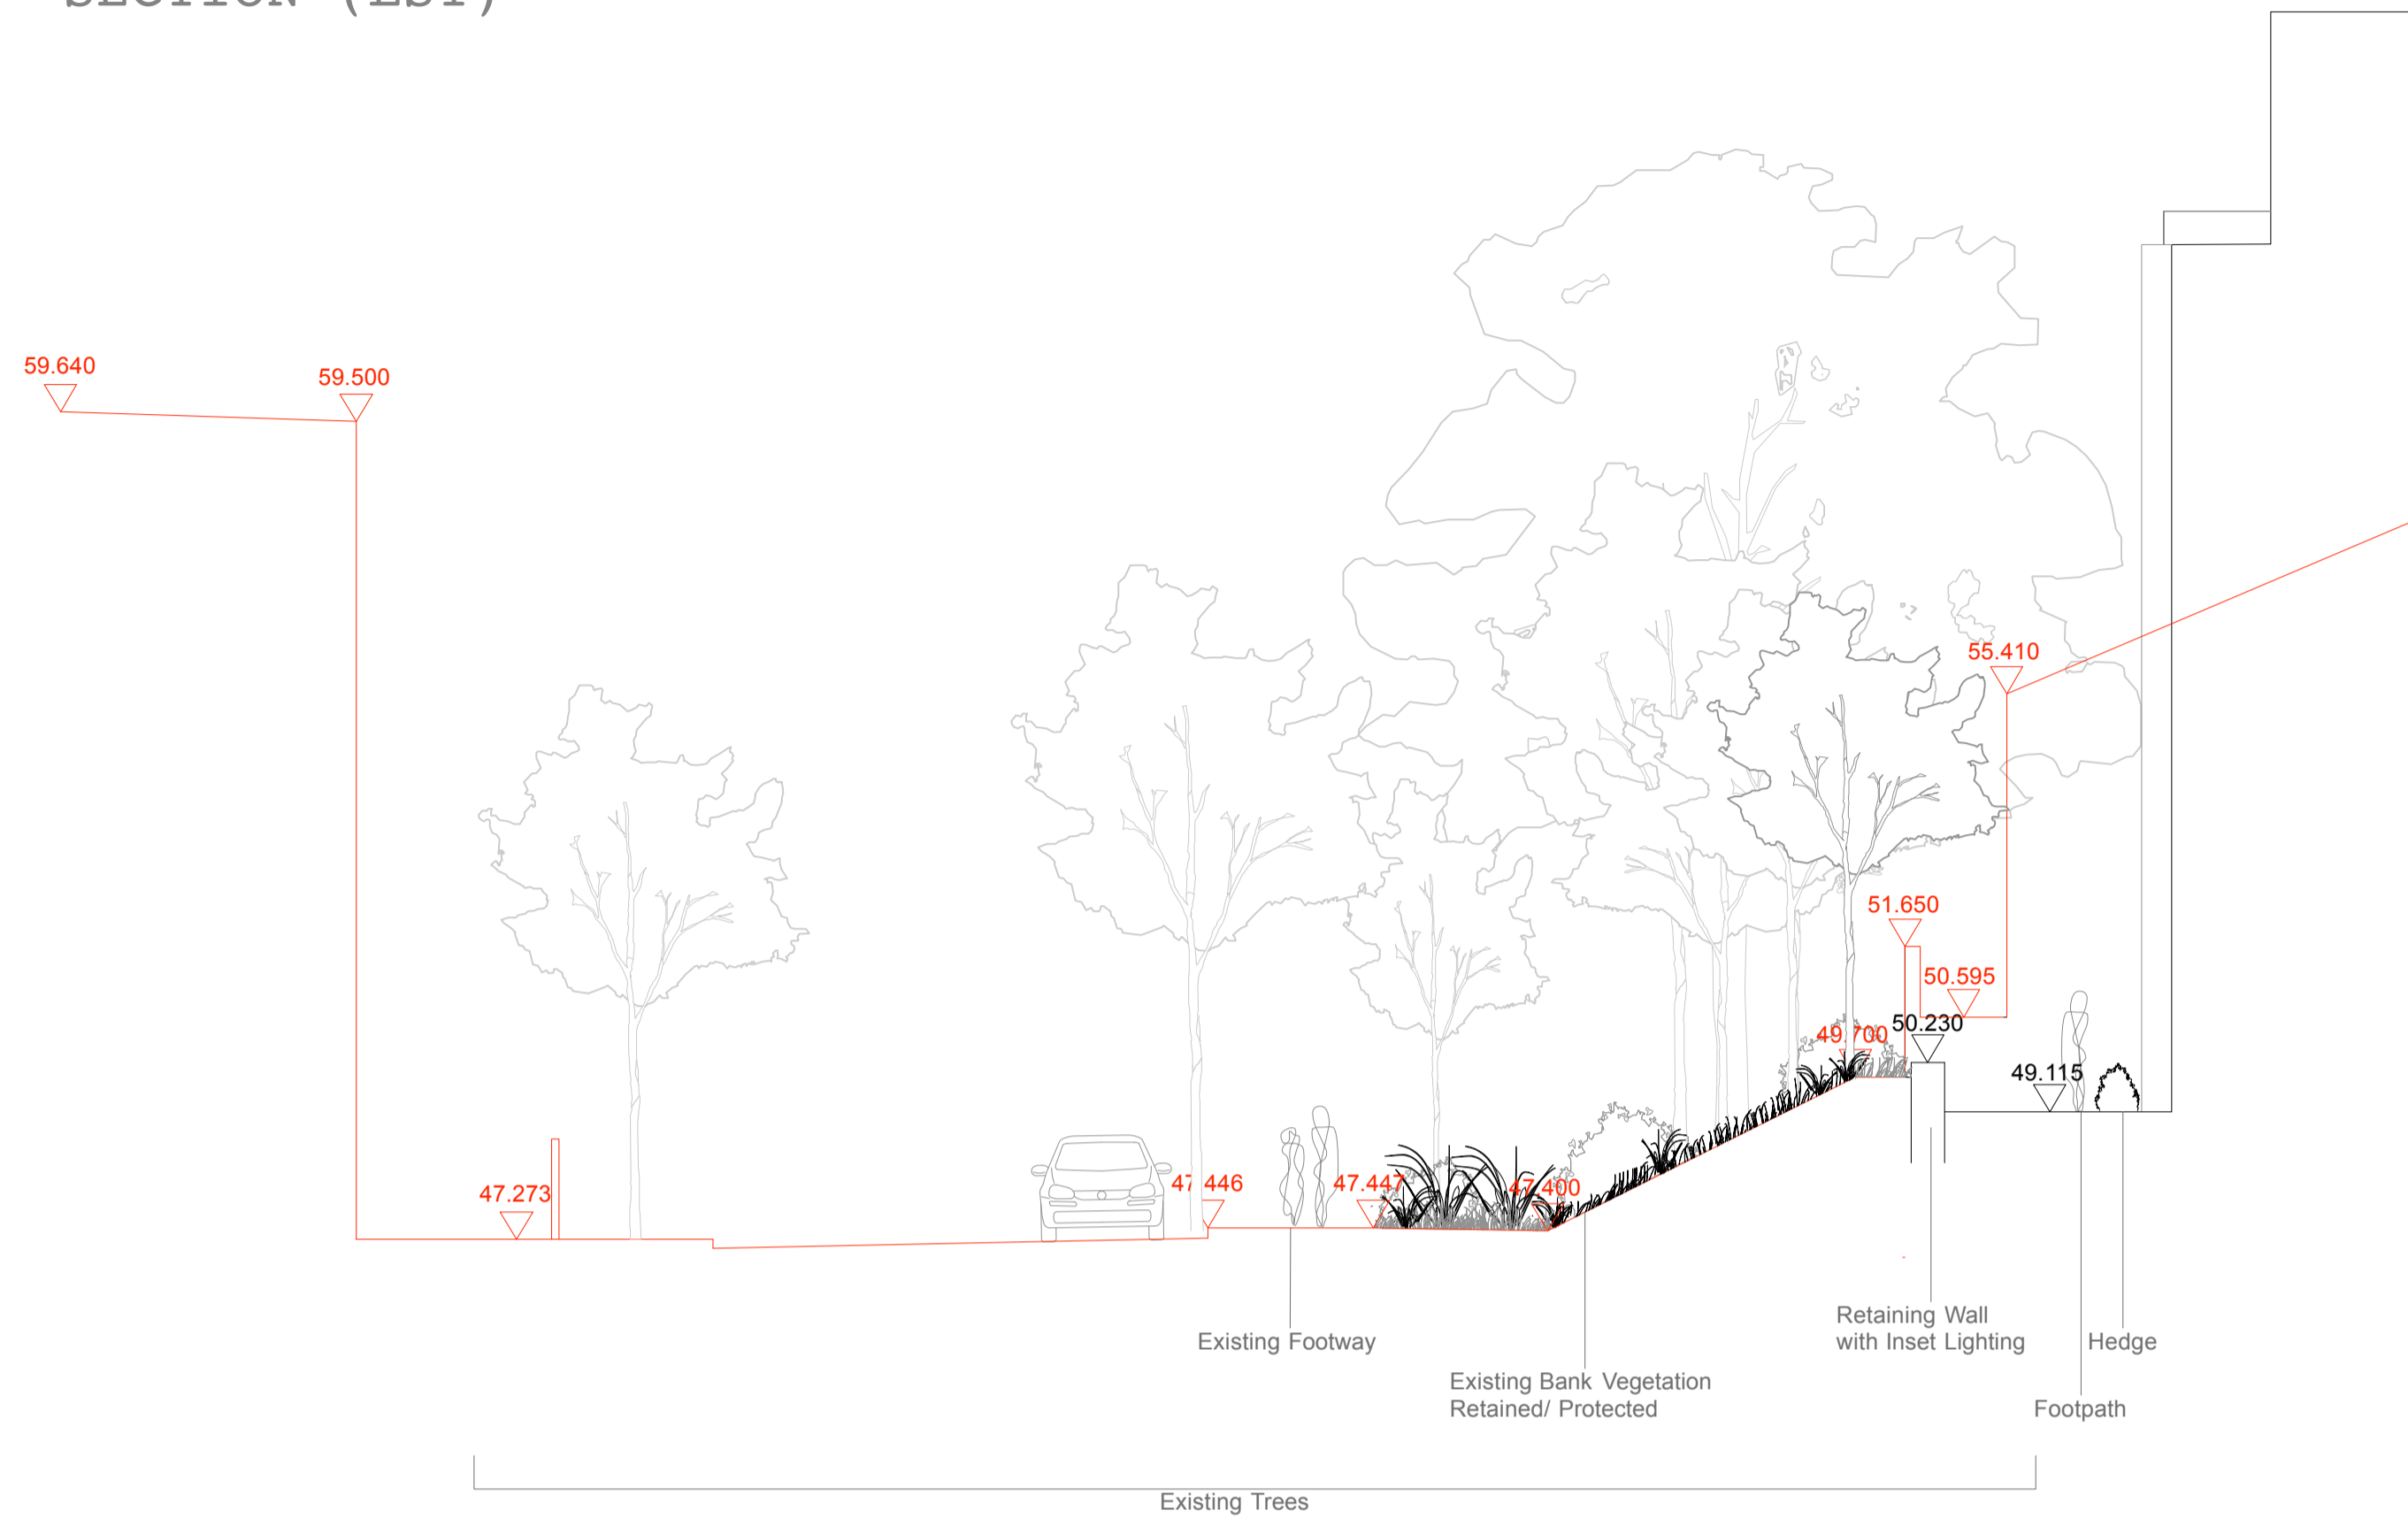

SECTION (LS2)

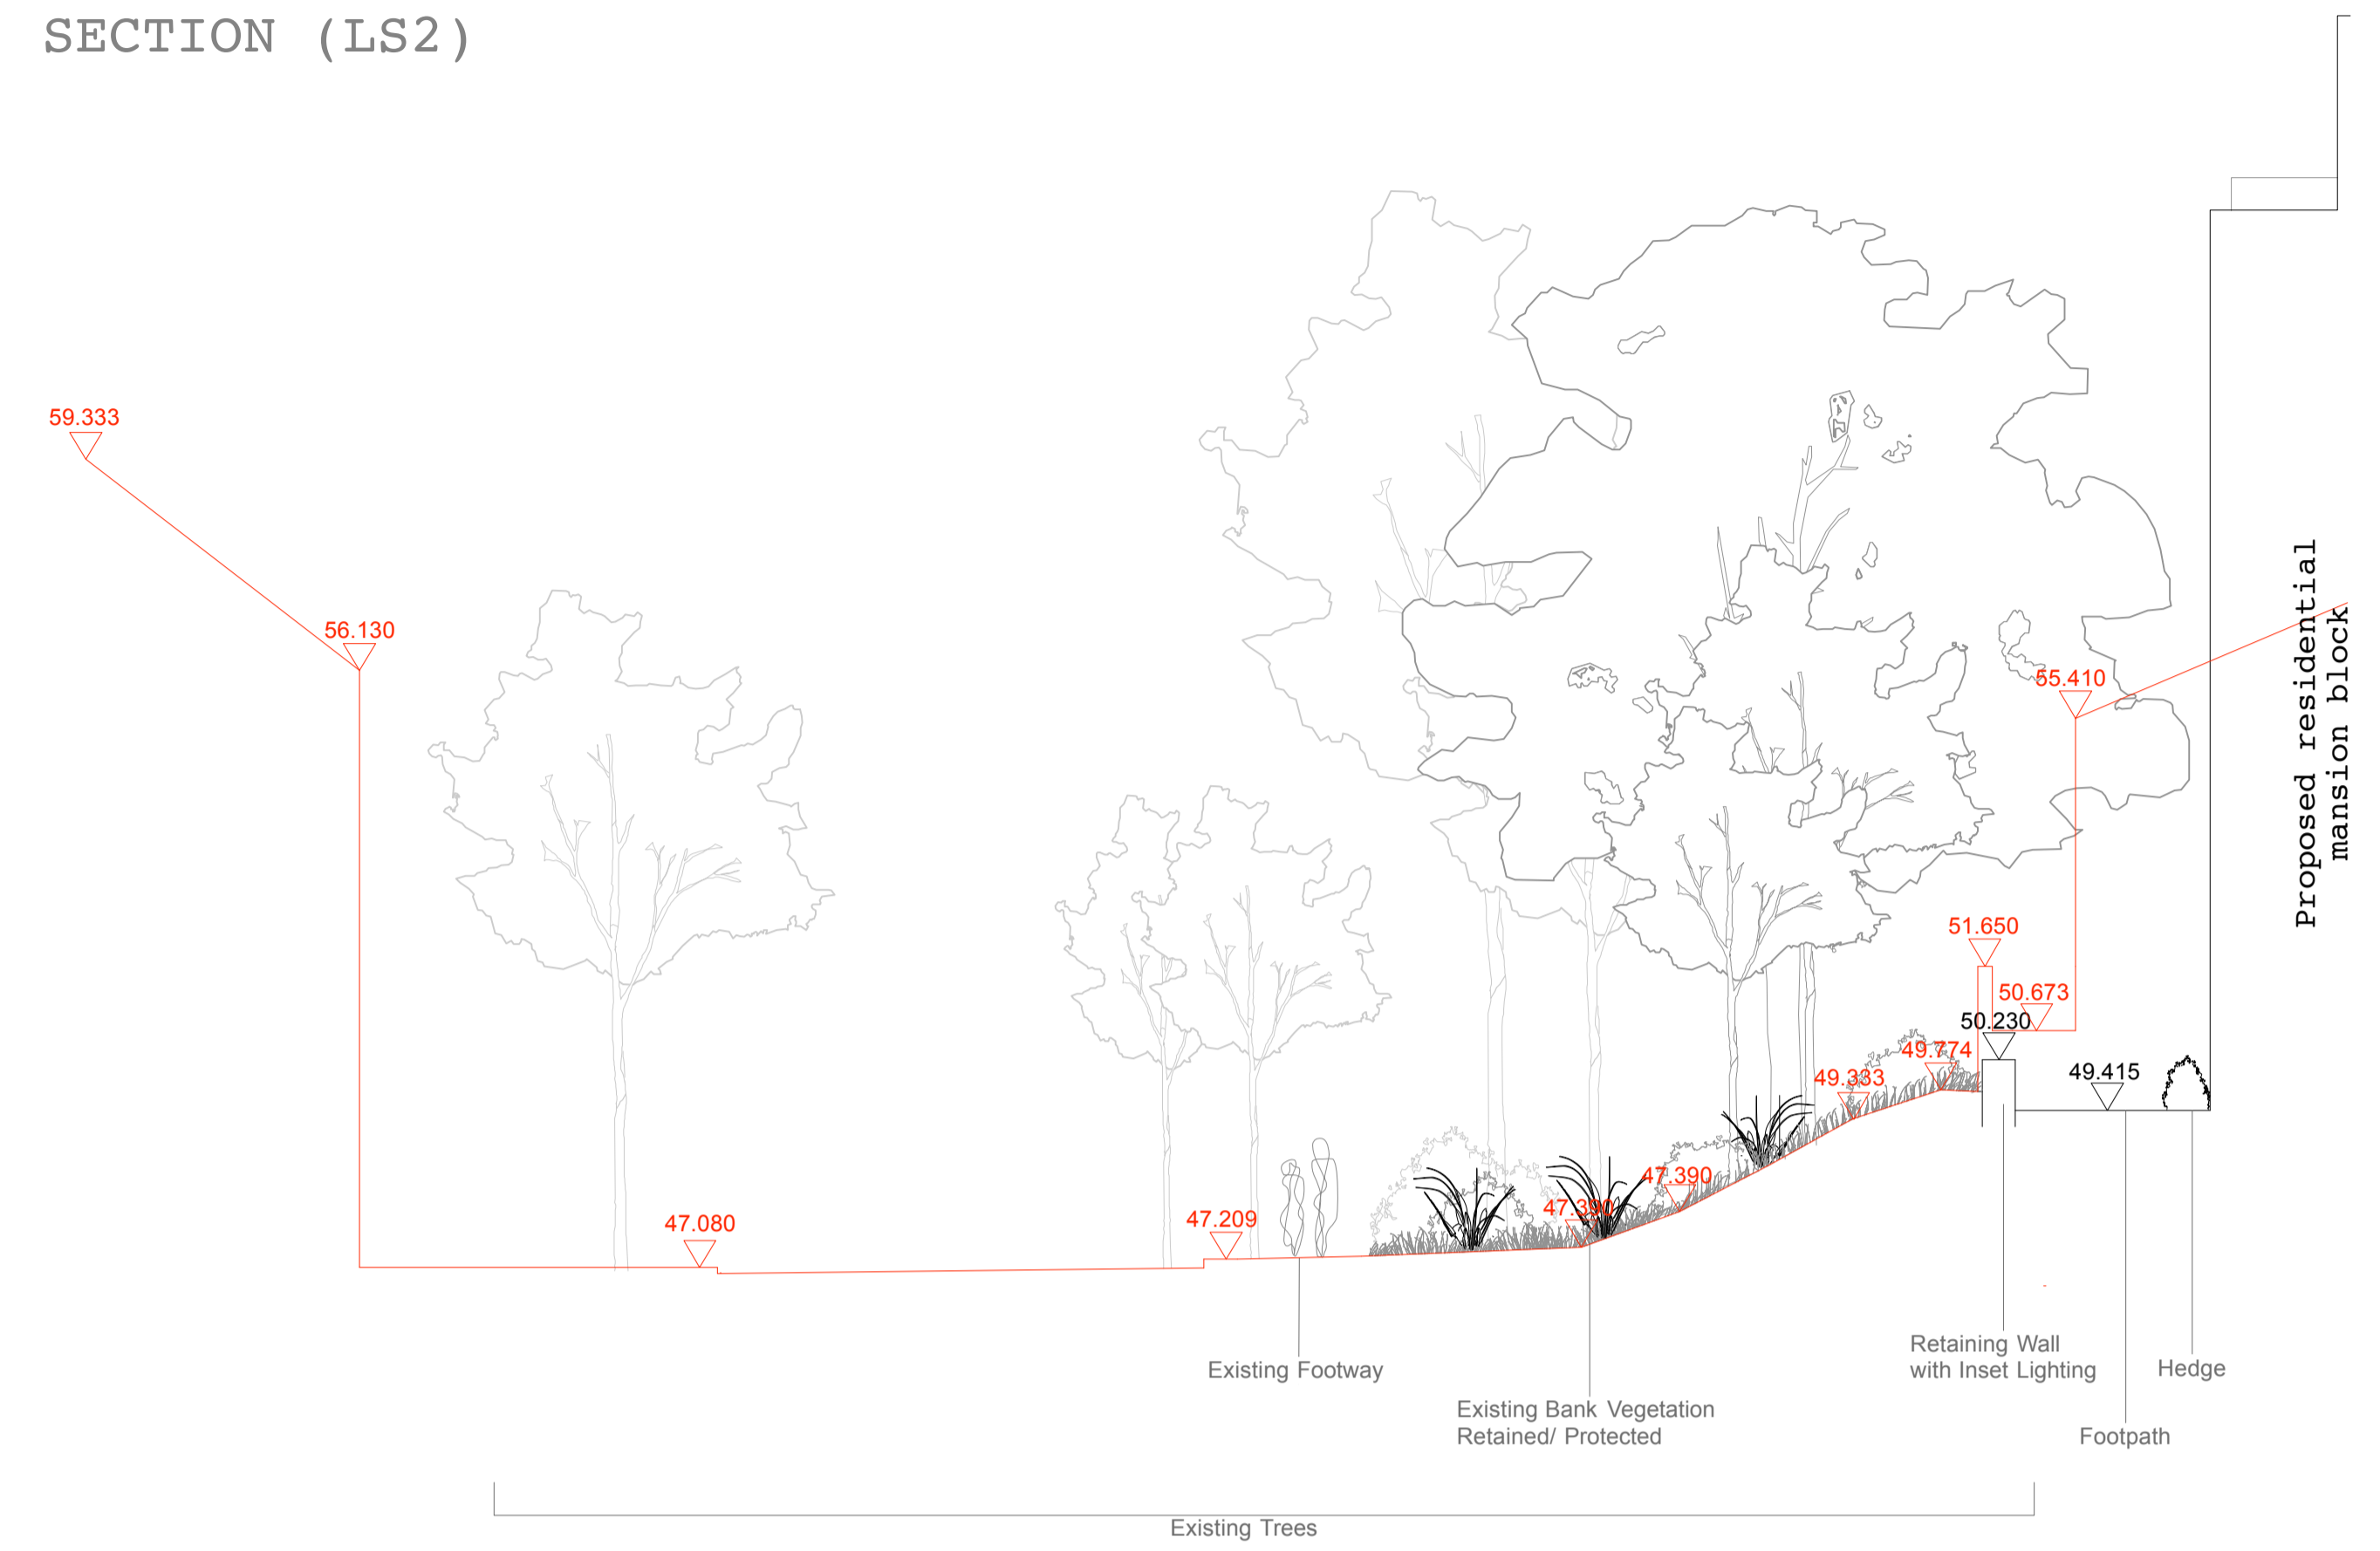

SECTION (LS3)

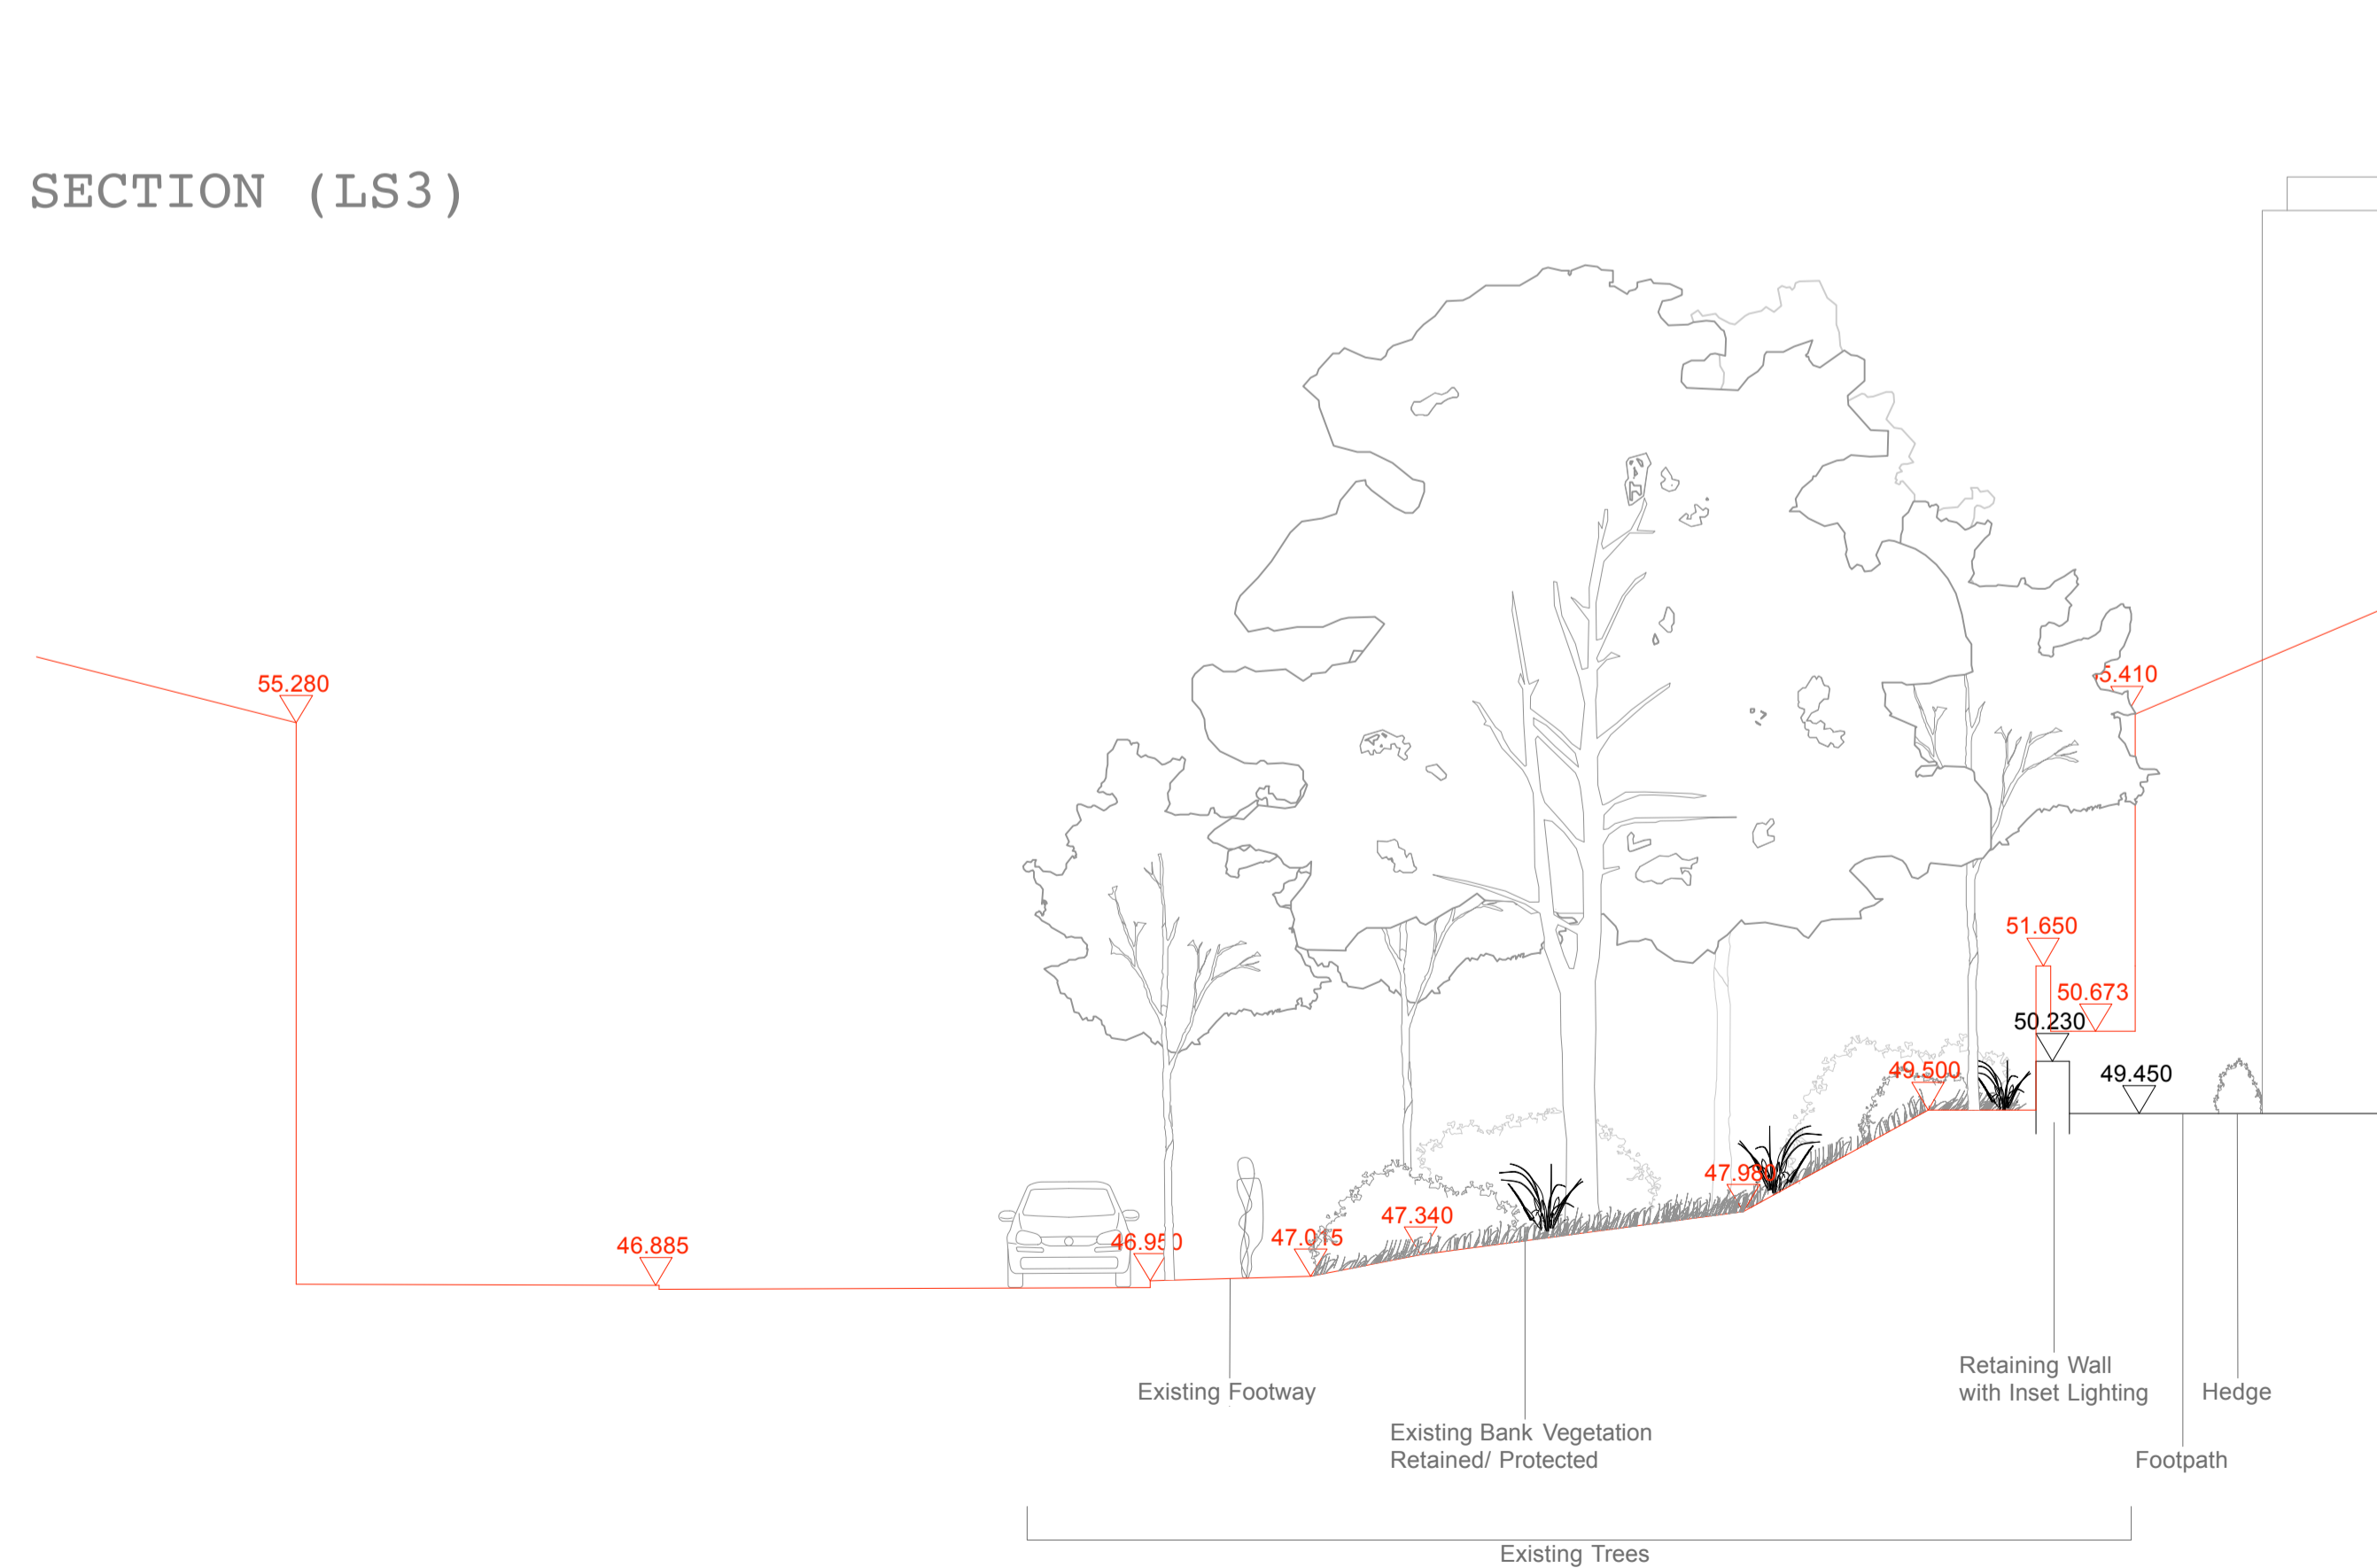

— Proposed  
— Existing

**JCLA**

3A Iliffe Yard  
LONDON SE17 3QA  
Telephone  
+44 (0)207 703 3270

www.jcla.co.uk

Notes

- Do not scale from drawings.
- To be read in conjunction with all relevant Architects', Services and Structural Engineers' drawings.
- All existing site, tree and building information has been compiled from different sources.
- All dimensions to be checked on site.

Revisions

KEY PLAN

**Project** Kingsgate Liddell  
**Project No.** KL037  
**Client** London Borough of Camden  
**Date** 02.12.2014  
**Scale** 1:100 @ A1  
**Drawing Name.** Sections through bank  
**Dwg No.** KL037.C.LS.01-03

Revision D