




Do not scale from this drawing. Verify all dimensions on site. Drawing should be read in conjunction with information from all other design consultants and contractors. All drawings in digital format are for reference only, paper copies are available on request.

## FOR PLANNING

© Maccreanor Lavington Ltd.

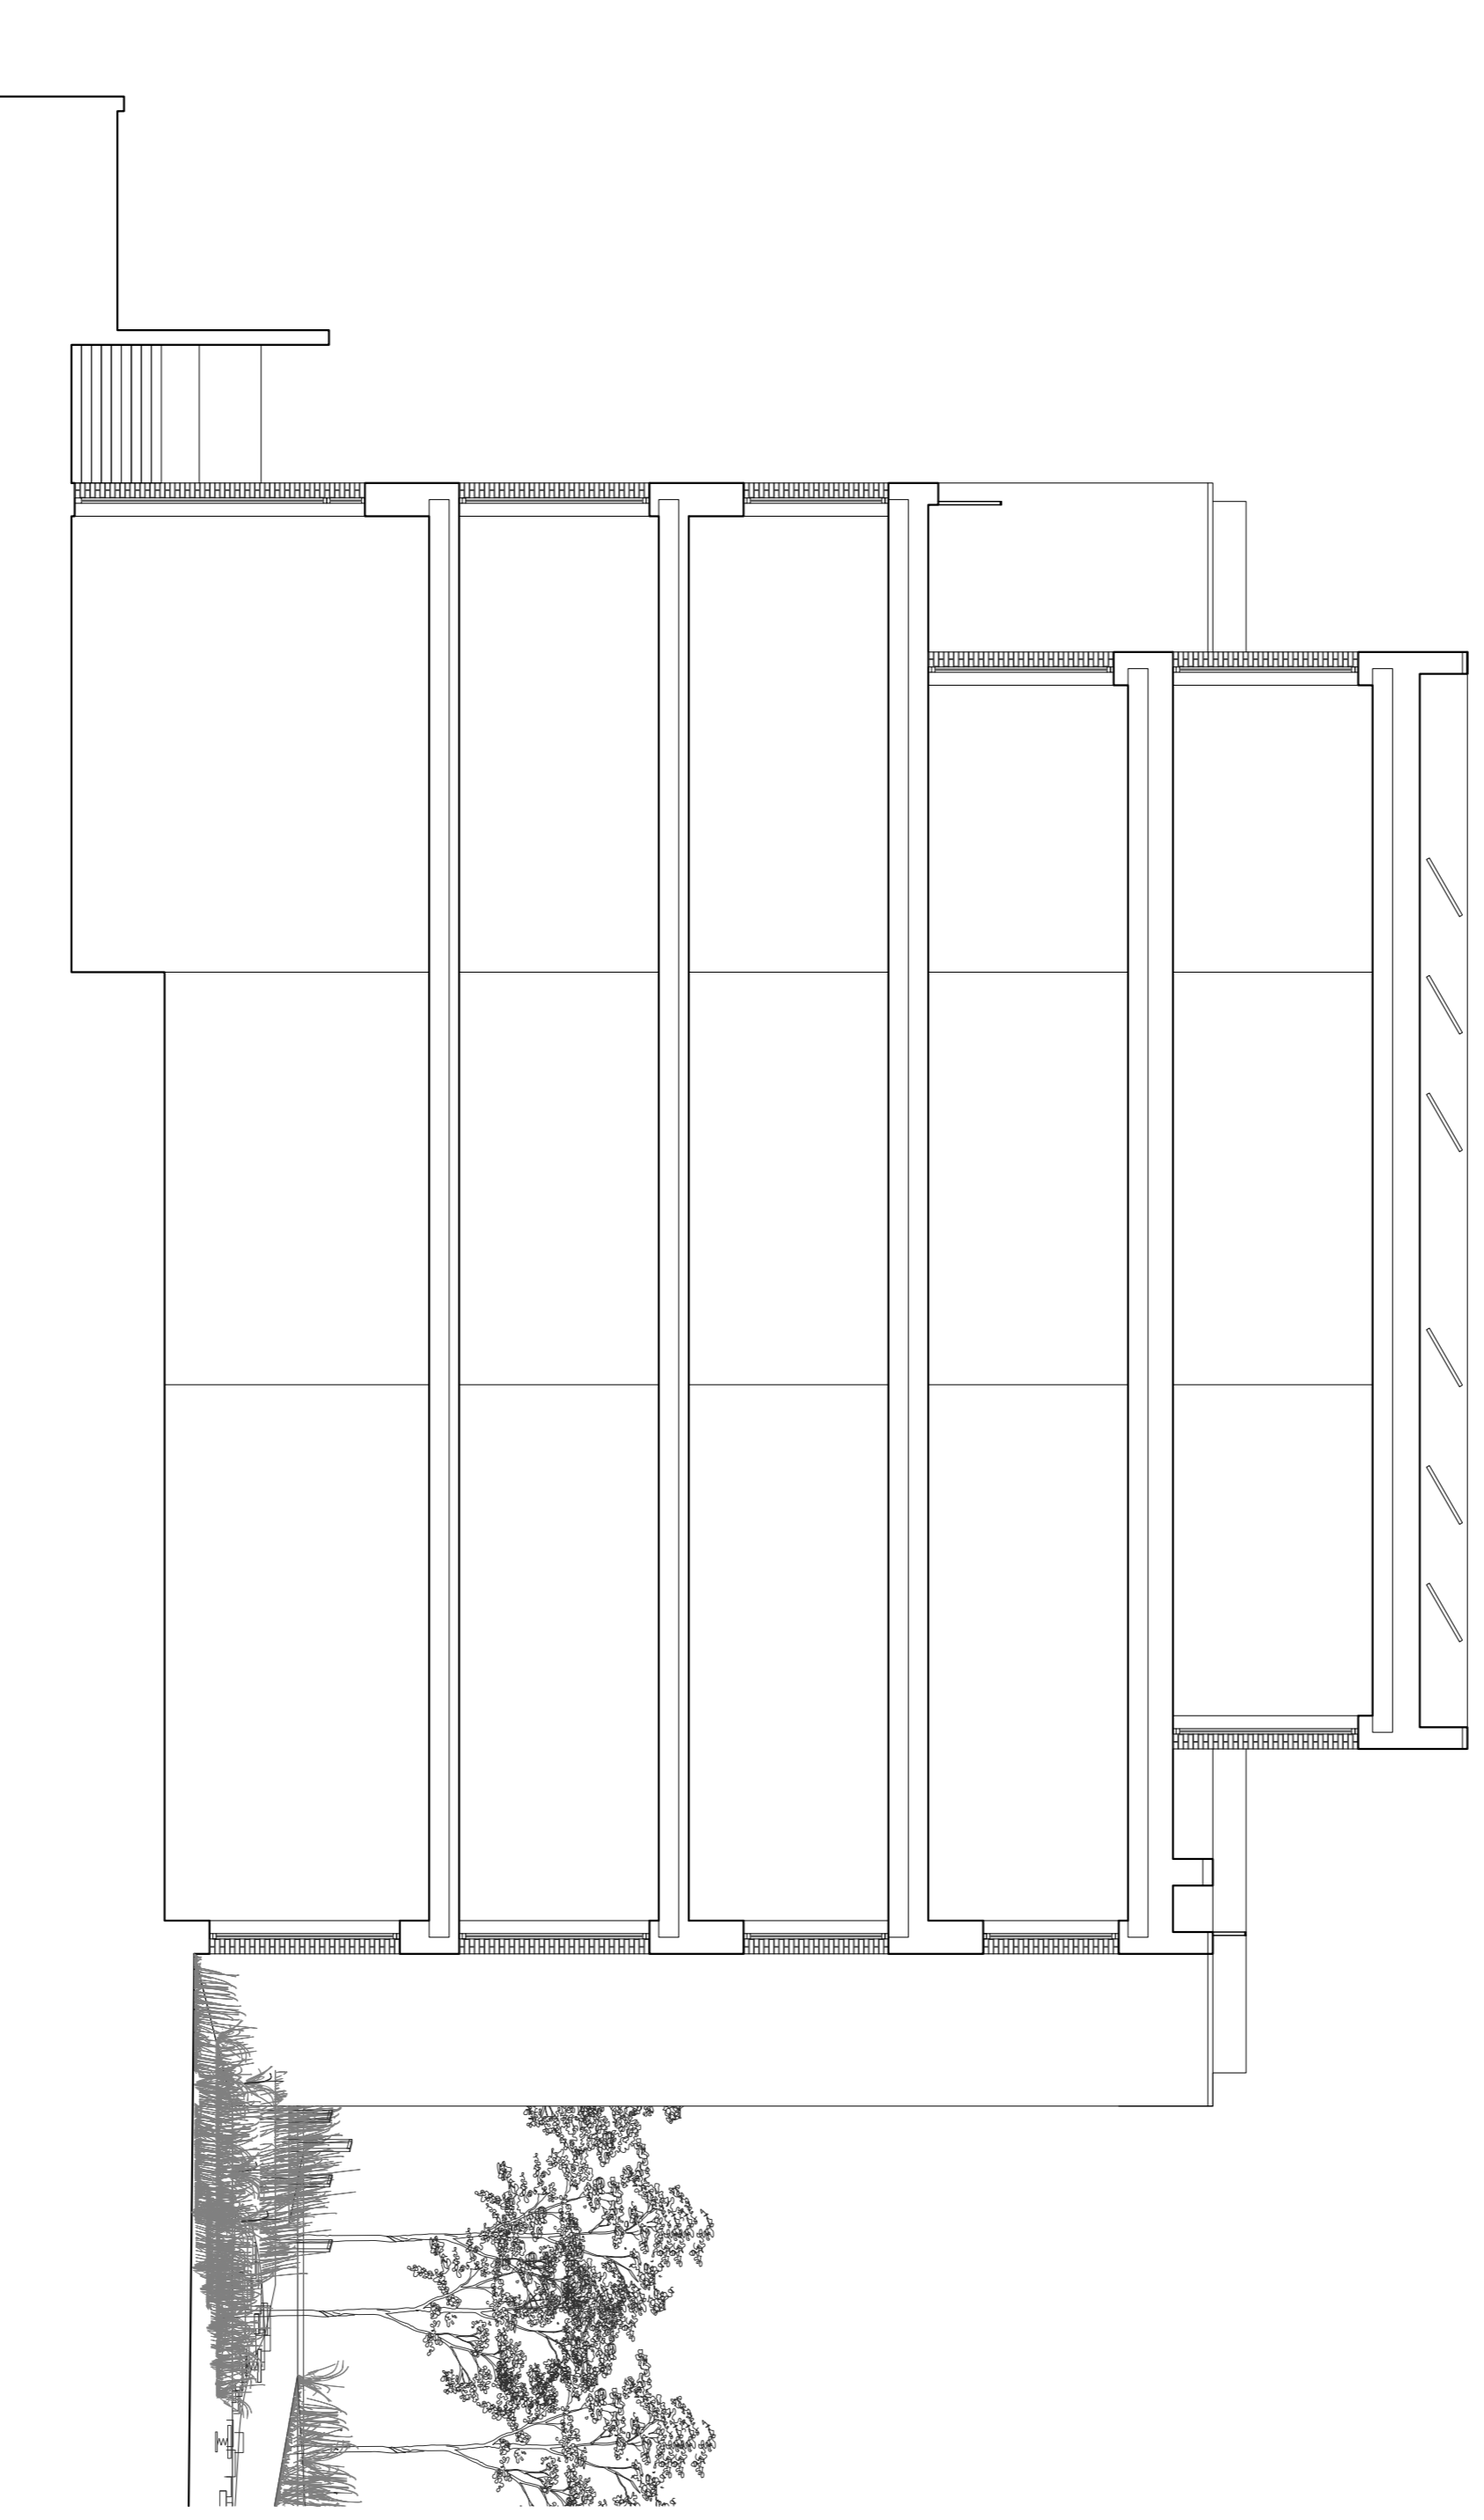

WORKSPACE SECTION 01

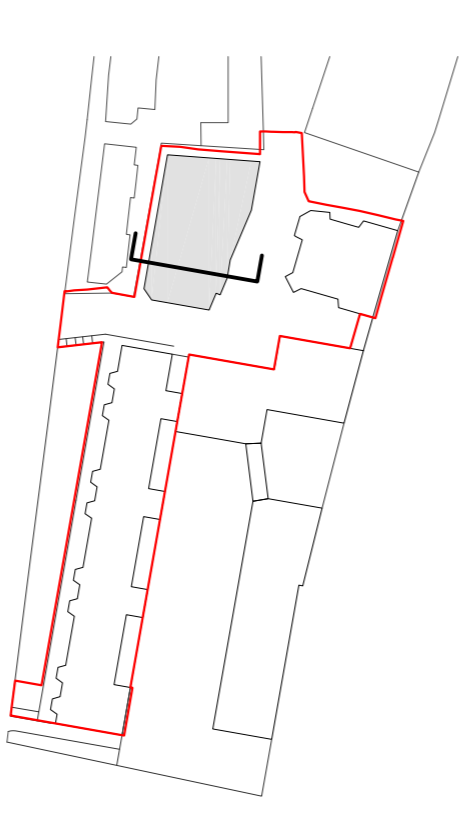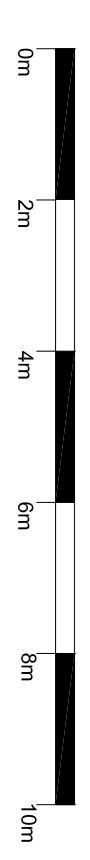

For proposed landscape information refer to JCLA landscape drawings submitted as part of this planning application

Rev Details Dwn Date

**Application 02**  
**Expansion of Kingsgate Primary School**  
**& Redevelopment of Liddell Road Phase 02**  
Client: London Borough of Camden  
Title: Workspace  
Section 01  
Scale: 1:100 @ A1 / 1:200 @ A3  
Date: 01-12-2014 Drawn: MJR  
**MLA / 403 / P2 / 240**

**MaccreanorLavington**  
3rd Floor  
19-21 Inns Street  
London N1 7LL  
t +44(0)207 336 73 53  
f +44(0)207 336 76 55  
e uk@mlarchitects.com