
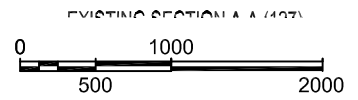


1 -

2 -

3 -

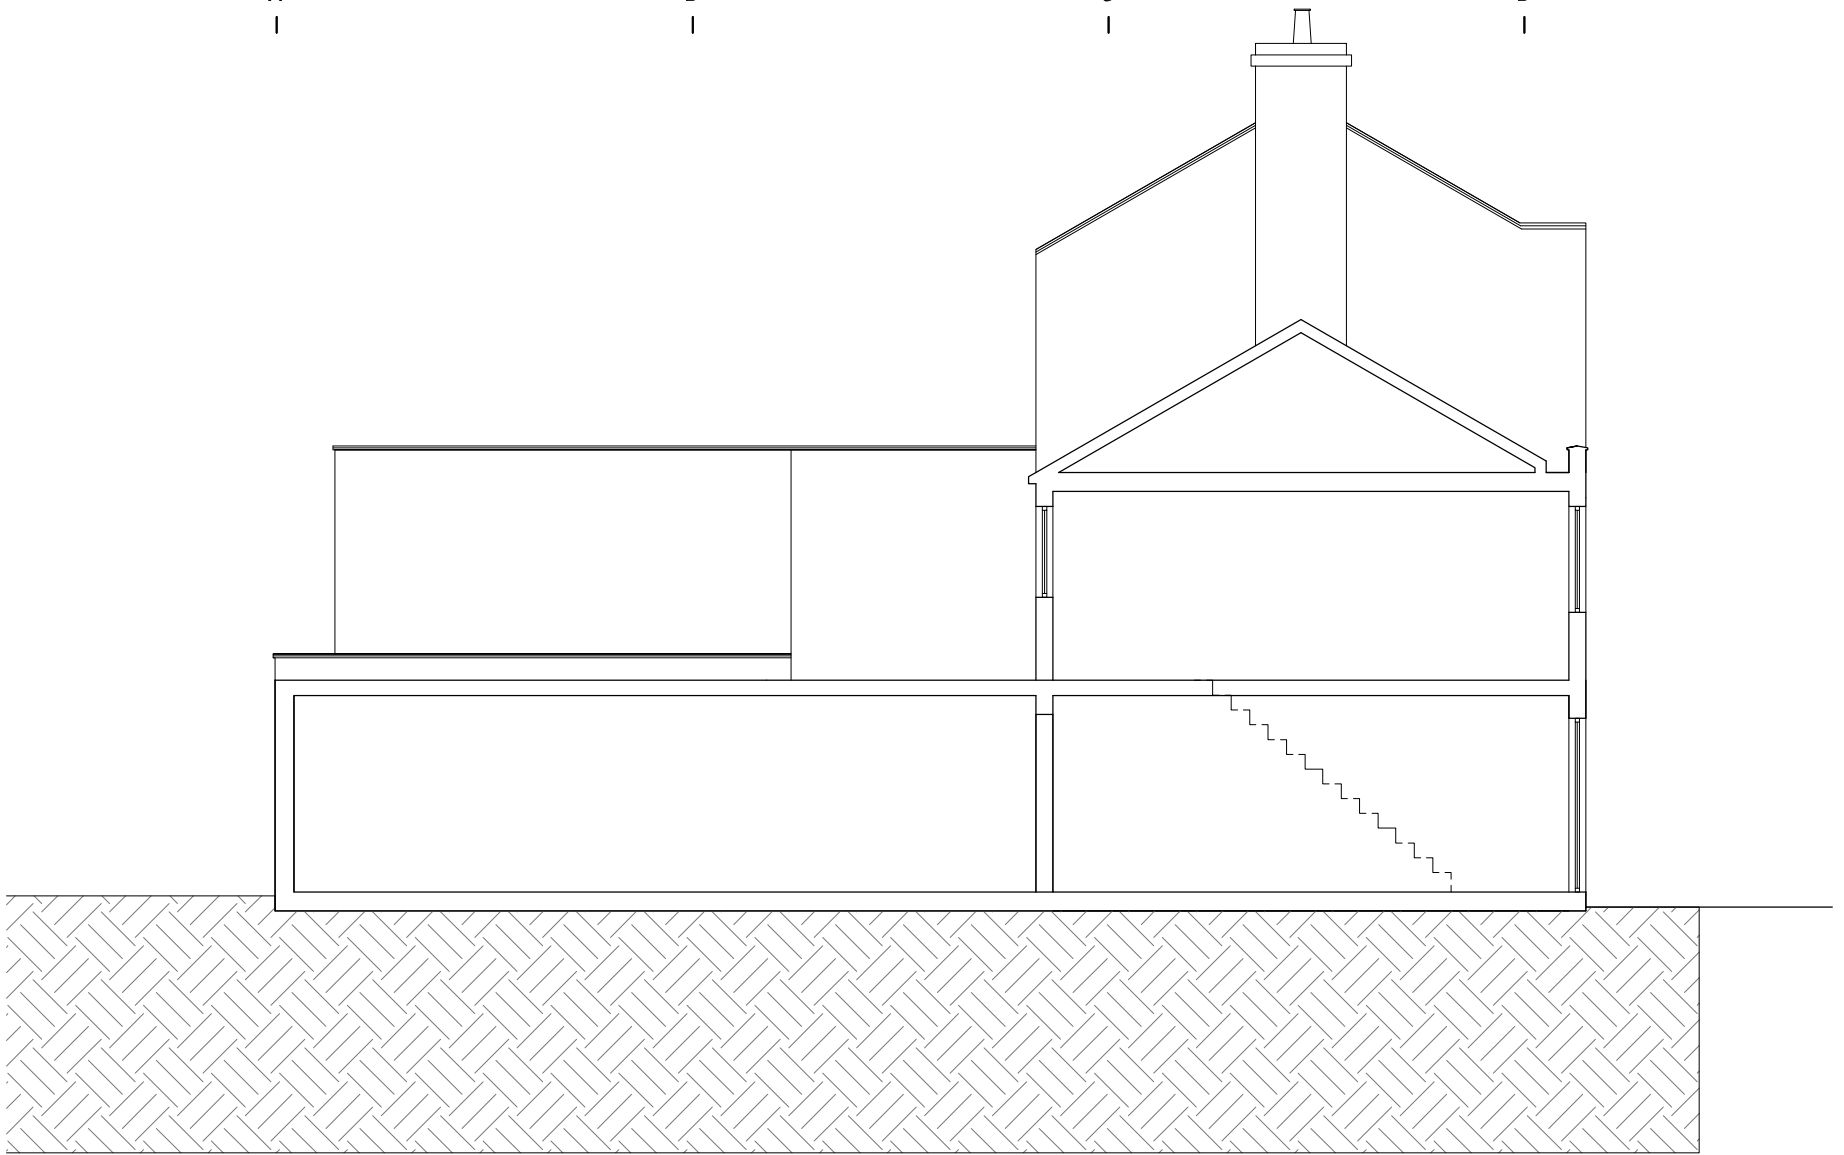



3A EXISTING SECTION A-A

SCALE 1:50

4 -

5 -

6 -

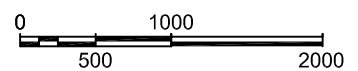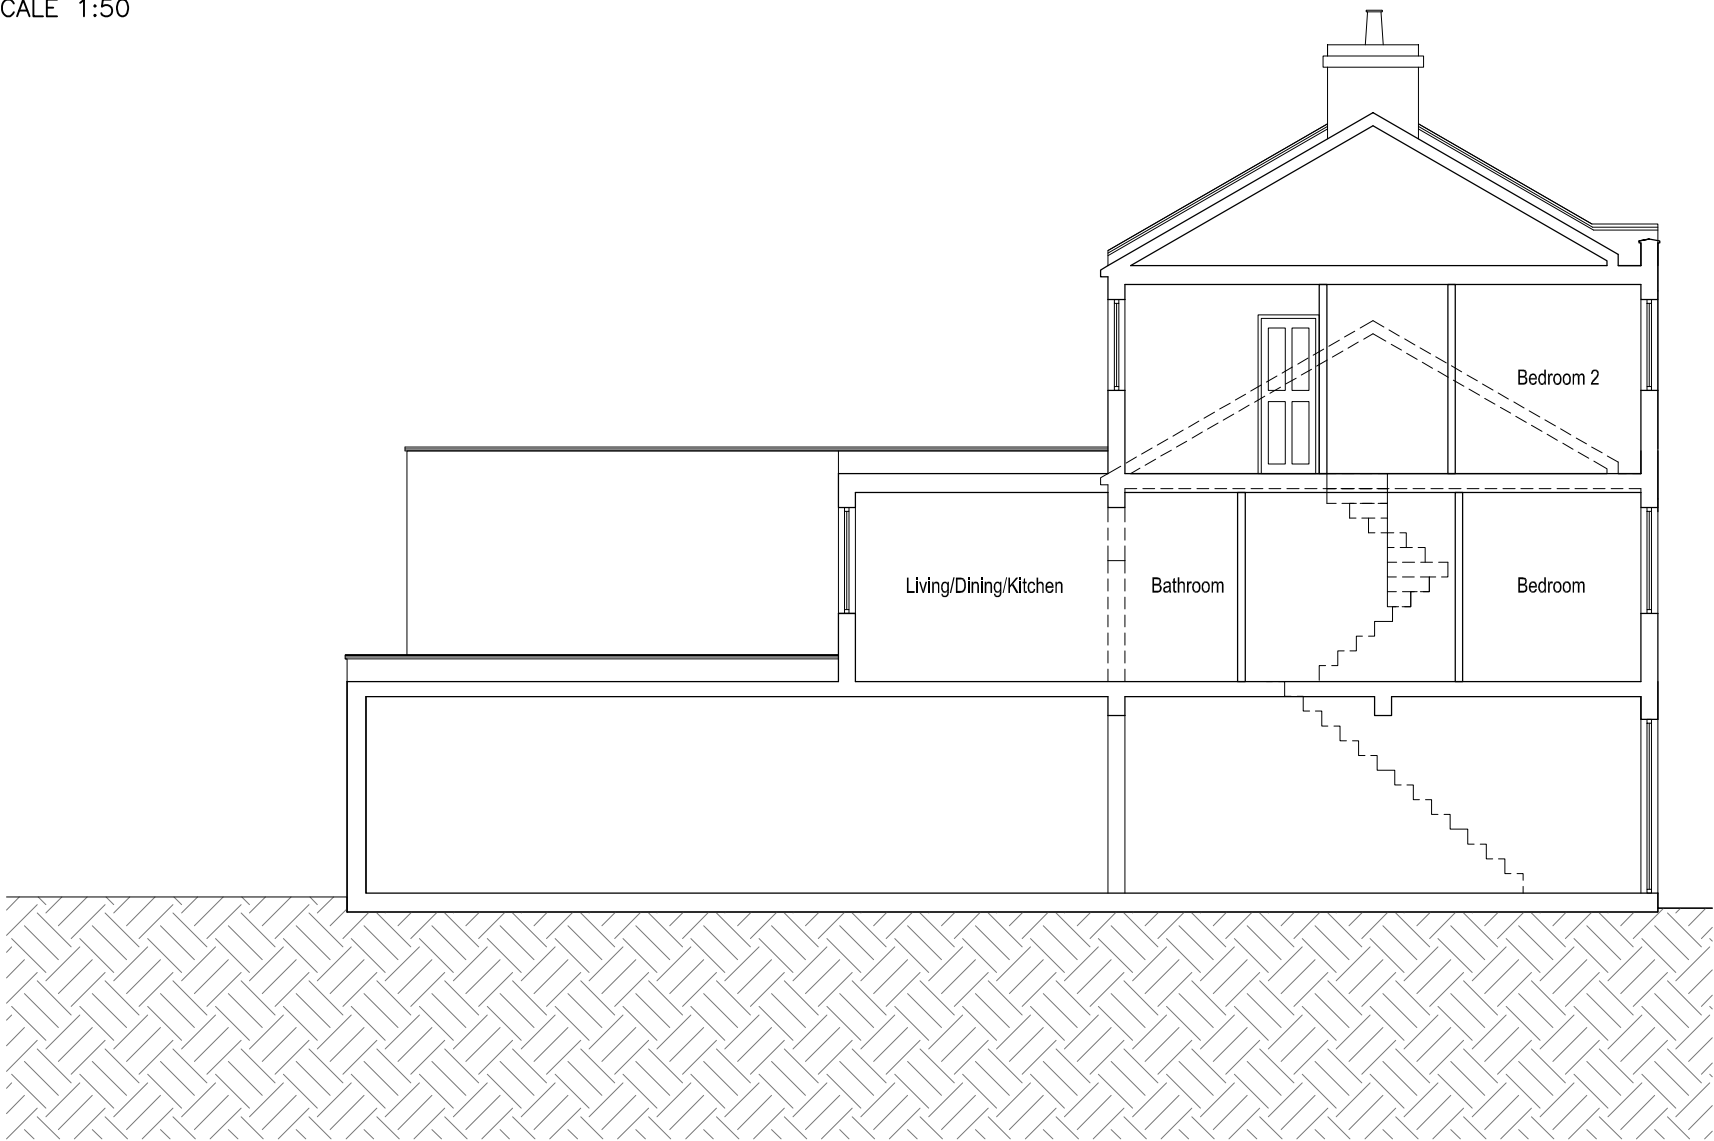

7A PROPOSED SECTION A-A

SCALE 1:50

7 -

	Client	Drawing Title Existing and Proposed Section A-A	Project Number 12/0091	Drawing Number	
	Project Title 127 Kentish Town Road, London NW1 8PB		Rev Date	Scale 1:50 (A3)	Sheet No. 12-91-29
		Description	Date 11/12/14	Status	
		Rev By	Revised		
		Ckd By	Status		