
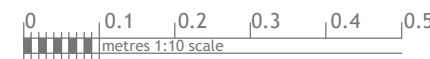
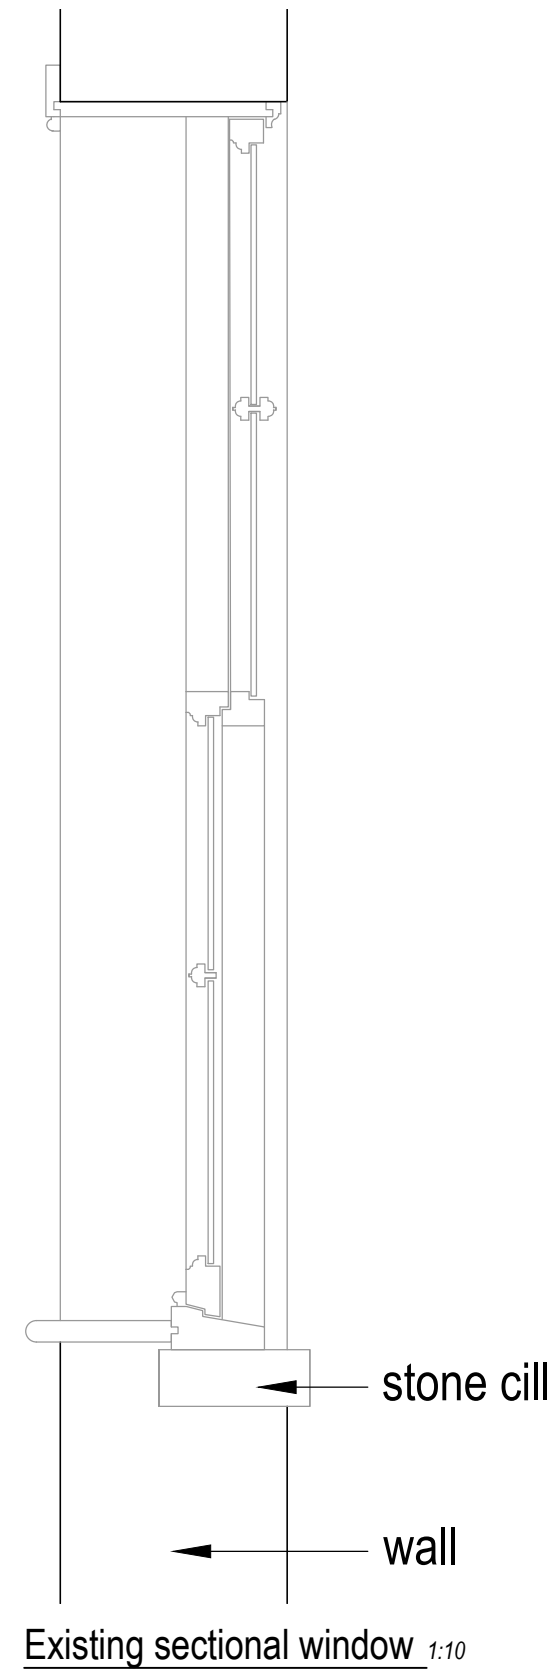


# 9 HAMPSTEAD SQUARE

## window replacement

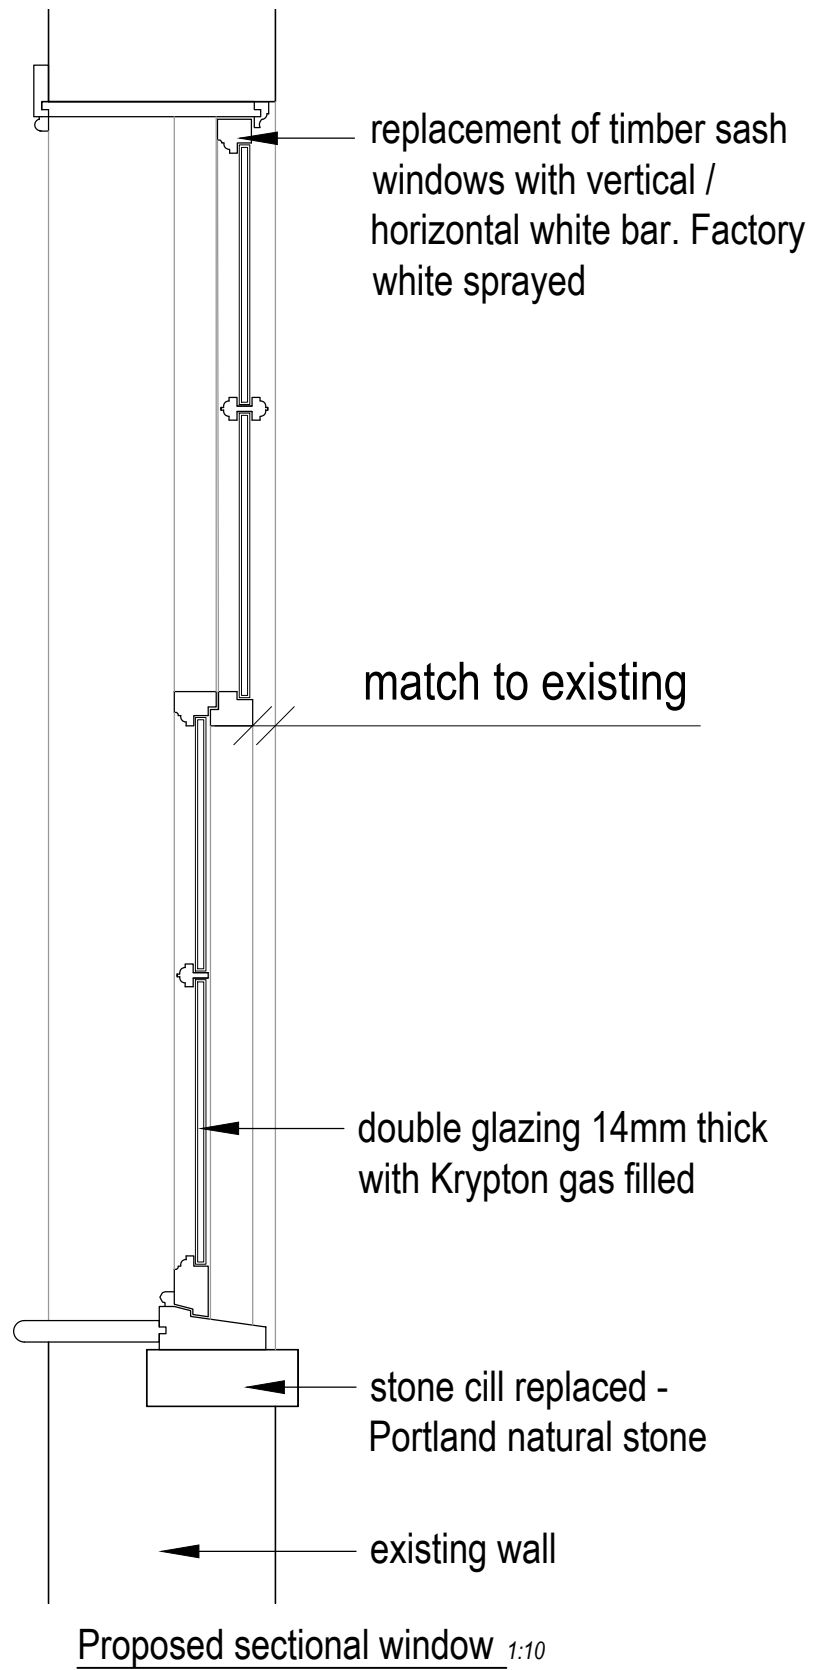

| Rev | Date       | Comments                               |
|-----|------------|--|
| A   | 12/12/2014 | additional information as per planning |

**nettassets**  
Architectural Design & Development Consultants

| Title  |          | Detail                                |       |
|--|----------|---------------------------------------|-------|
| Proposed window replacement<br>9 Hampstead Square, Hampstead |          | existing and proposed window sections |       |
| Date   | Dec 2014 | Job Ref                               | 1484  |
| Scale  | 1:10     | Drg No.                               | PL 04 |
|  |          | Rev.                                  | A     |