

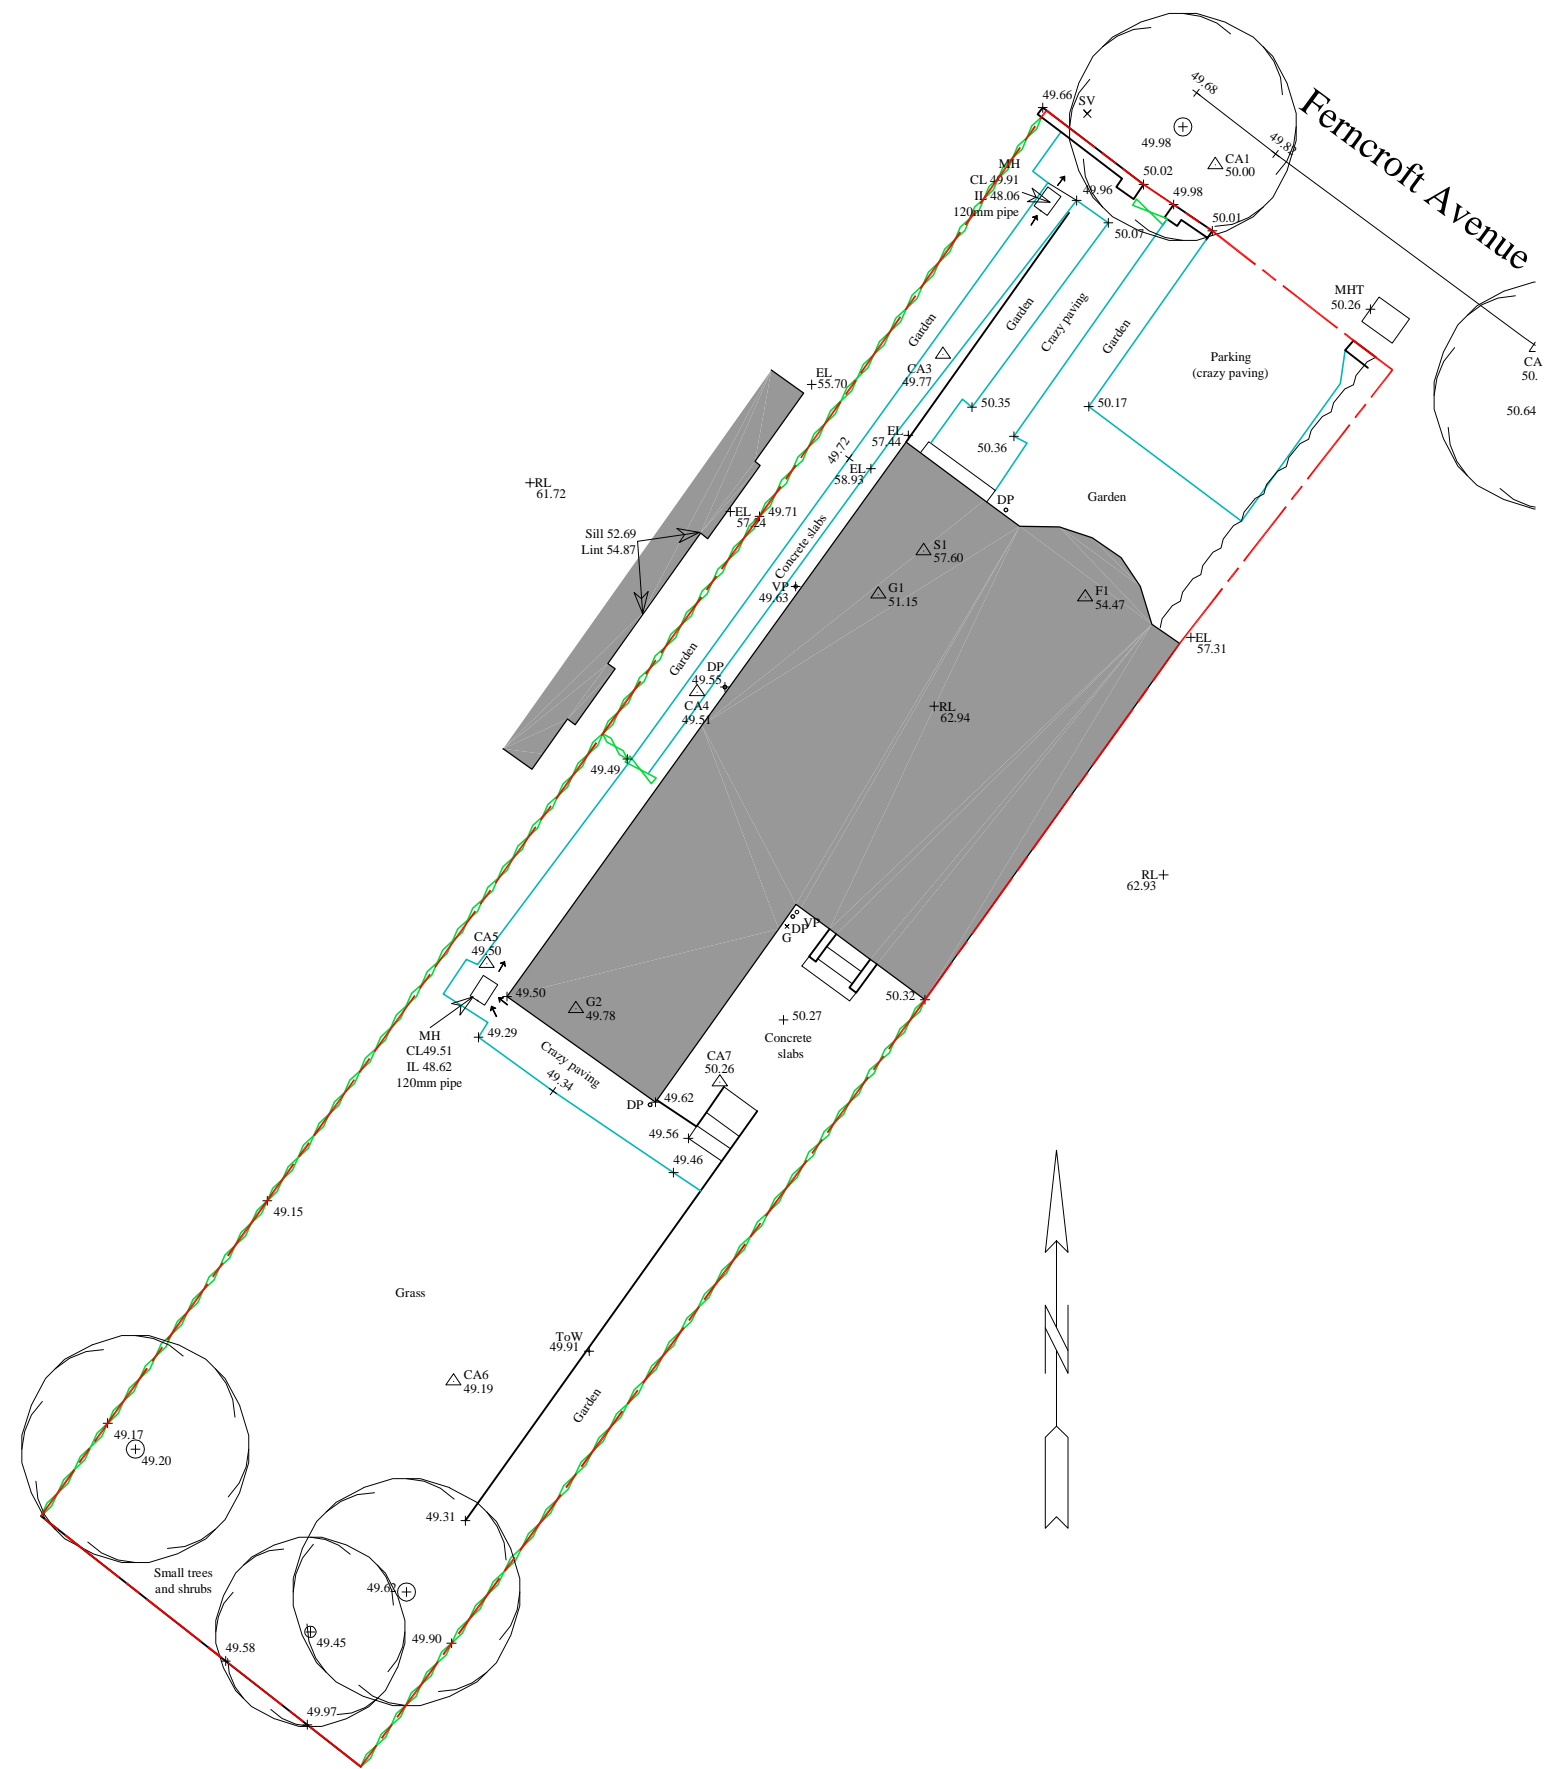



THIS DRAWING AND ANY DESIGNS INDICATED THEREON ARE THE  
COPYRIGHT OF THE ARCHITECT. ALL RIGHTS ARE RESERVED. NO PART  
OF THIS WORK MAY BE REPRODUCED WITHOUT PRIOR PERMISSION IN  
WRITING FROM THE ARCHITECT.

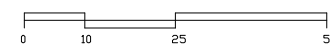

1 LOCATION PLAN  
1 : 1250

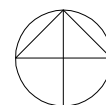

2 EXISTING SITE PLAN  
1 : 200

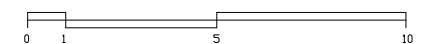

# Bchitecture

11A Beresford Road London N2 8AT  
t 07932 796 407 e Bchitecture@gmail.com

13 Ferncroft Avenue  
London NW3 7PG

EXISTING LOCATION PLAN  
& SITE PLAN

SEPT 2014

1:1250
1:200
@A3

1406

101/-