



**01 PROPOSED ELEVATION**  
SCALE 1:20 @ A1

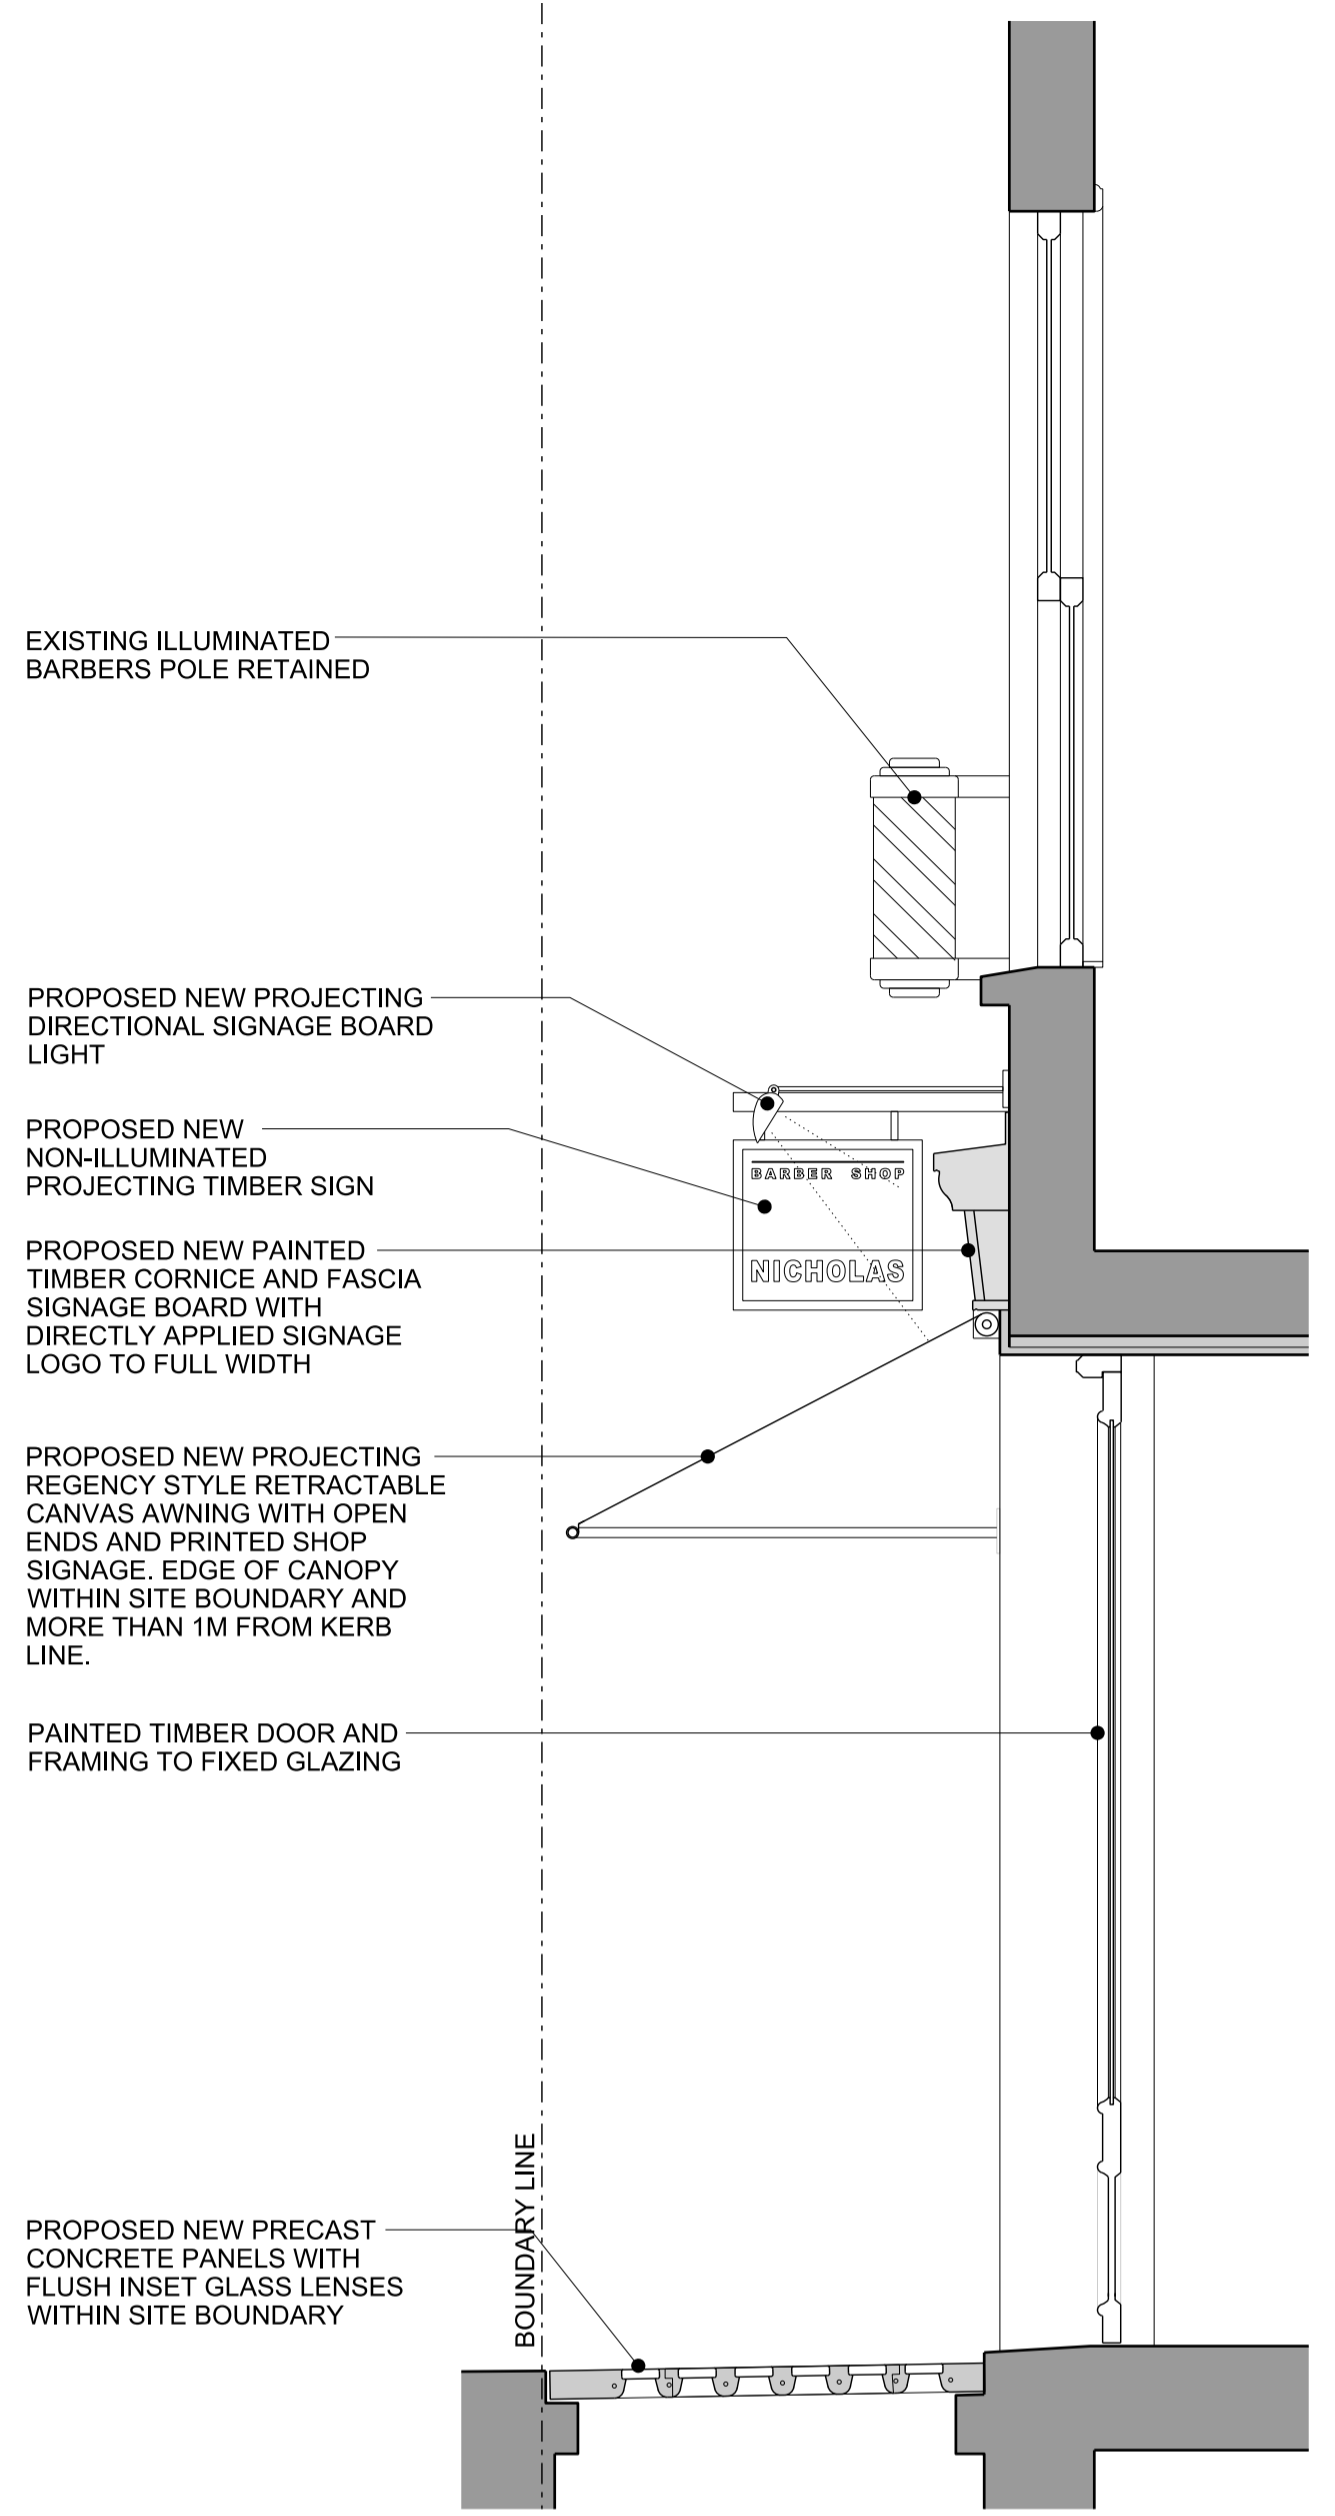


**03 PROPOSED SECTION**  
SCALE 1:20 @ A1

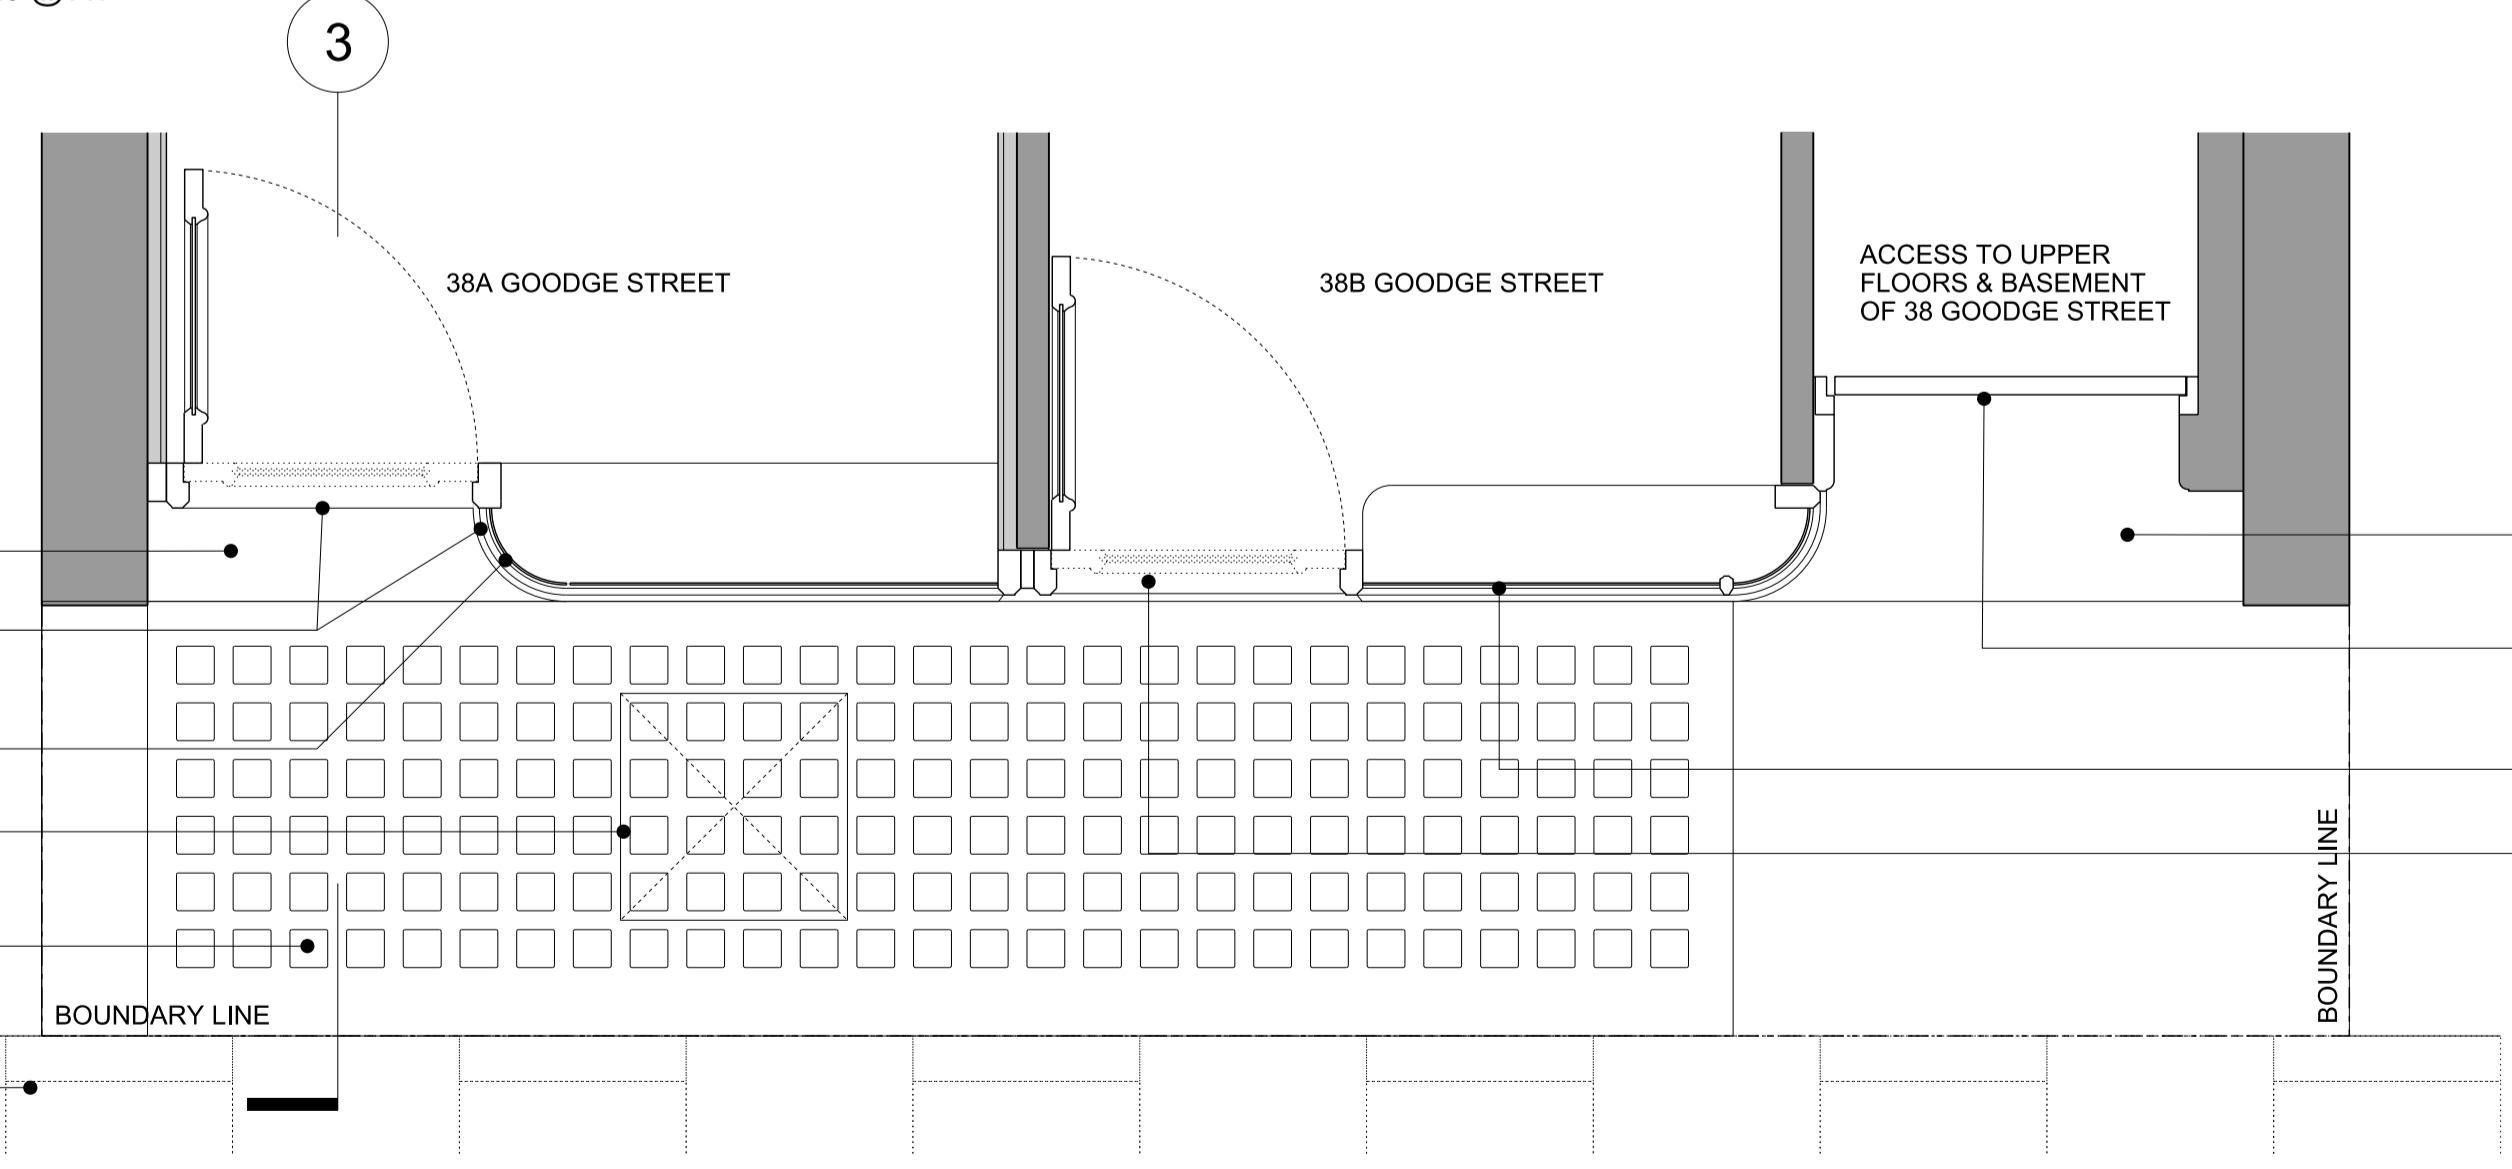

**02 PROPOSED PLAN**  
SCALE 1:20 @ A1

**PROPOSED**

**PLANNING**

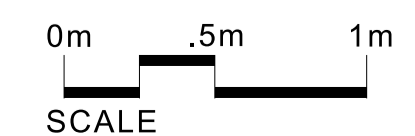

Project: 38 Goodge Street, London	
Title: SHOPFRONT RENEWAL PROPOSED	
Scale: 1:20@A1 / 1:40@A3	Drawing Number: GS-002
Issue: 02	