


# DETAIL A

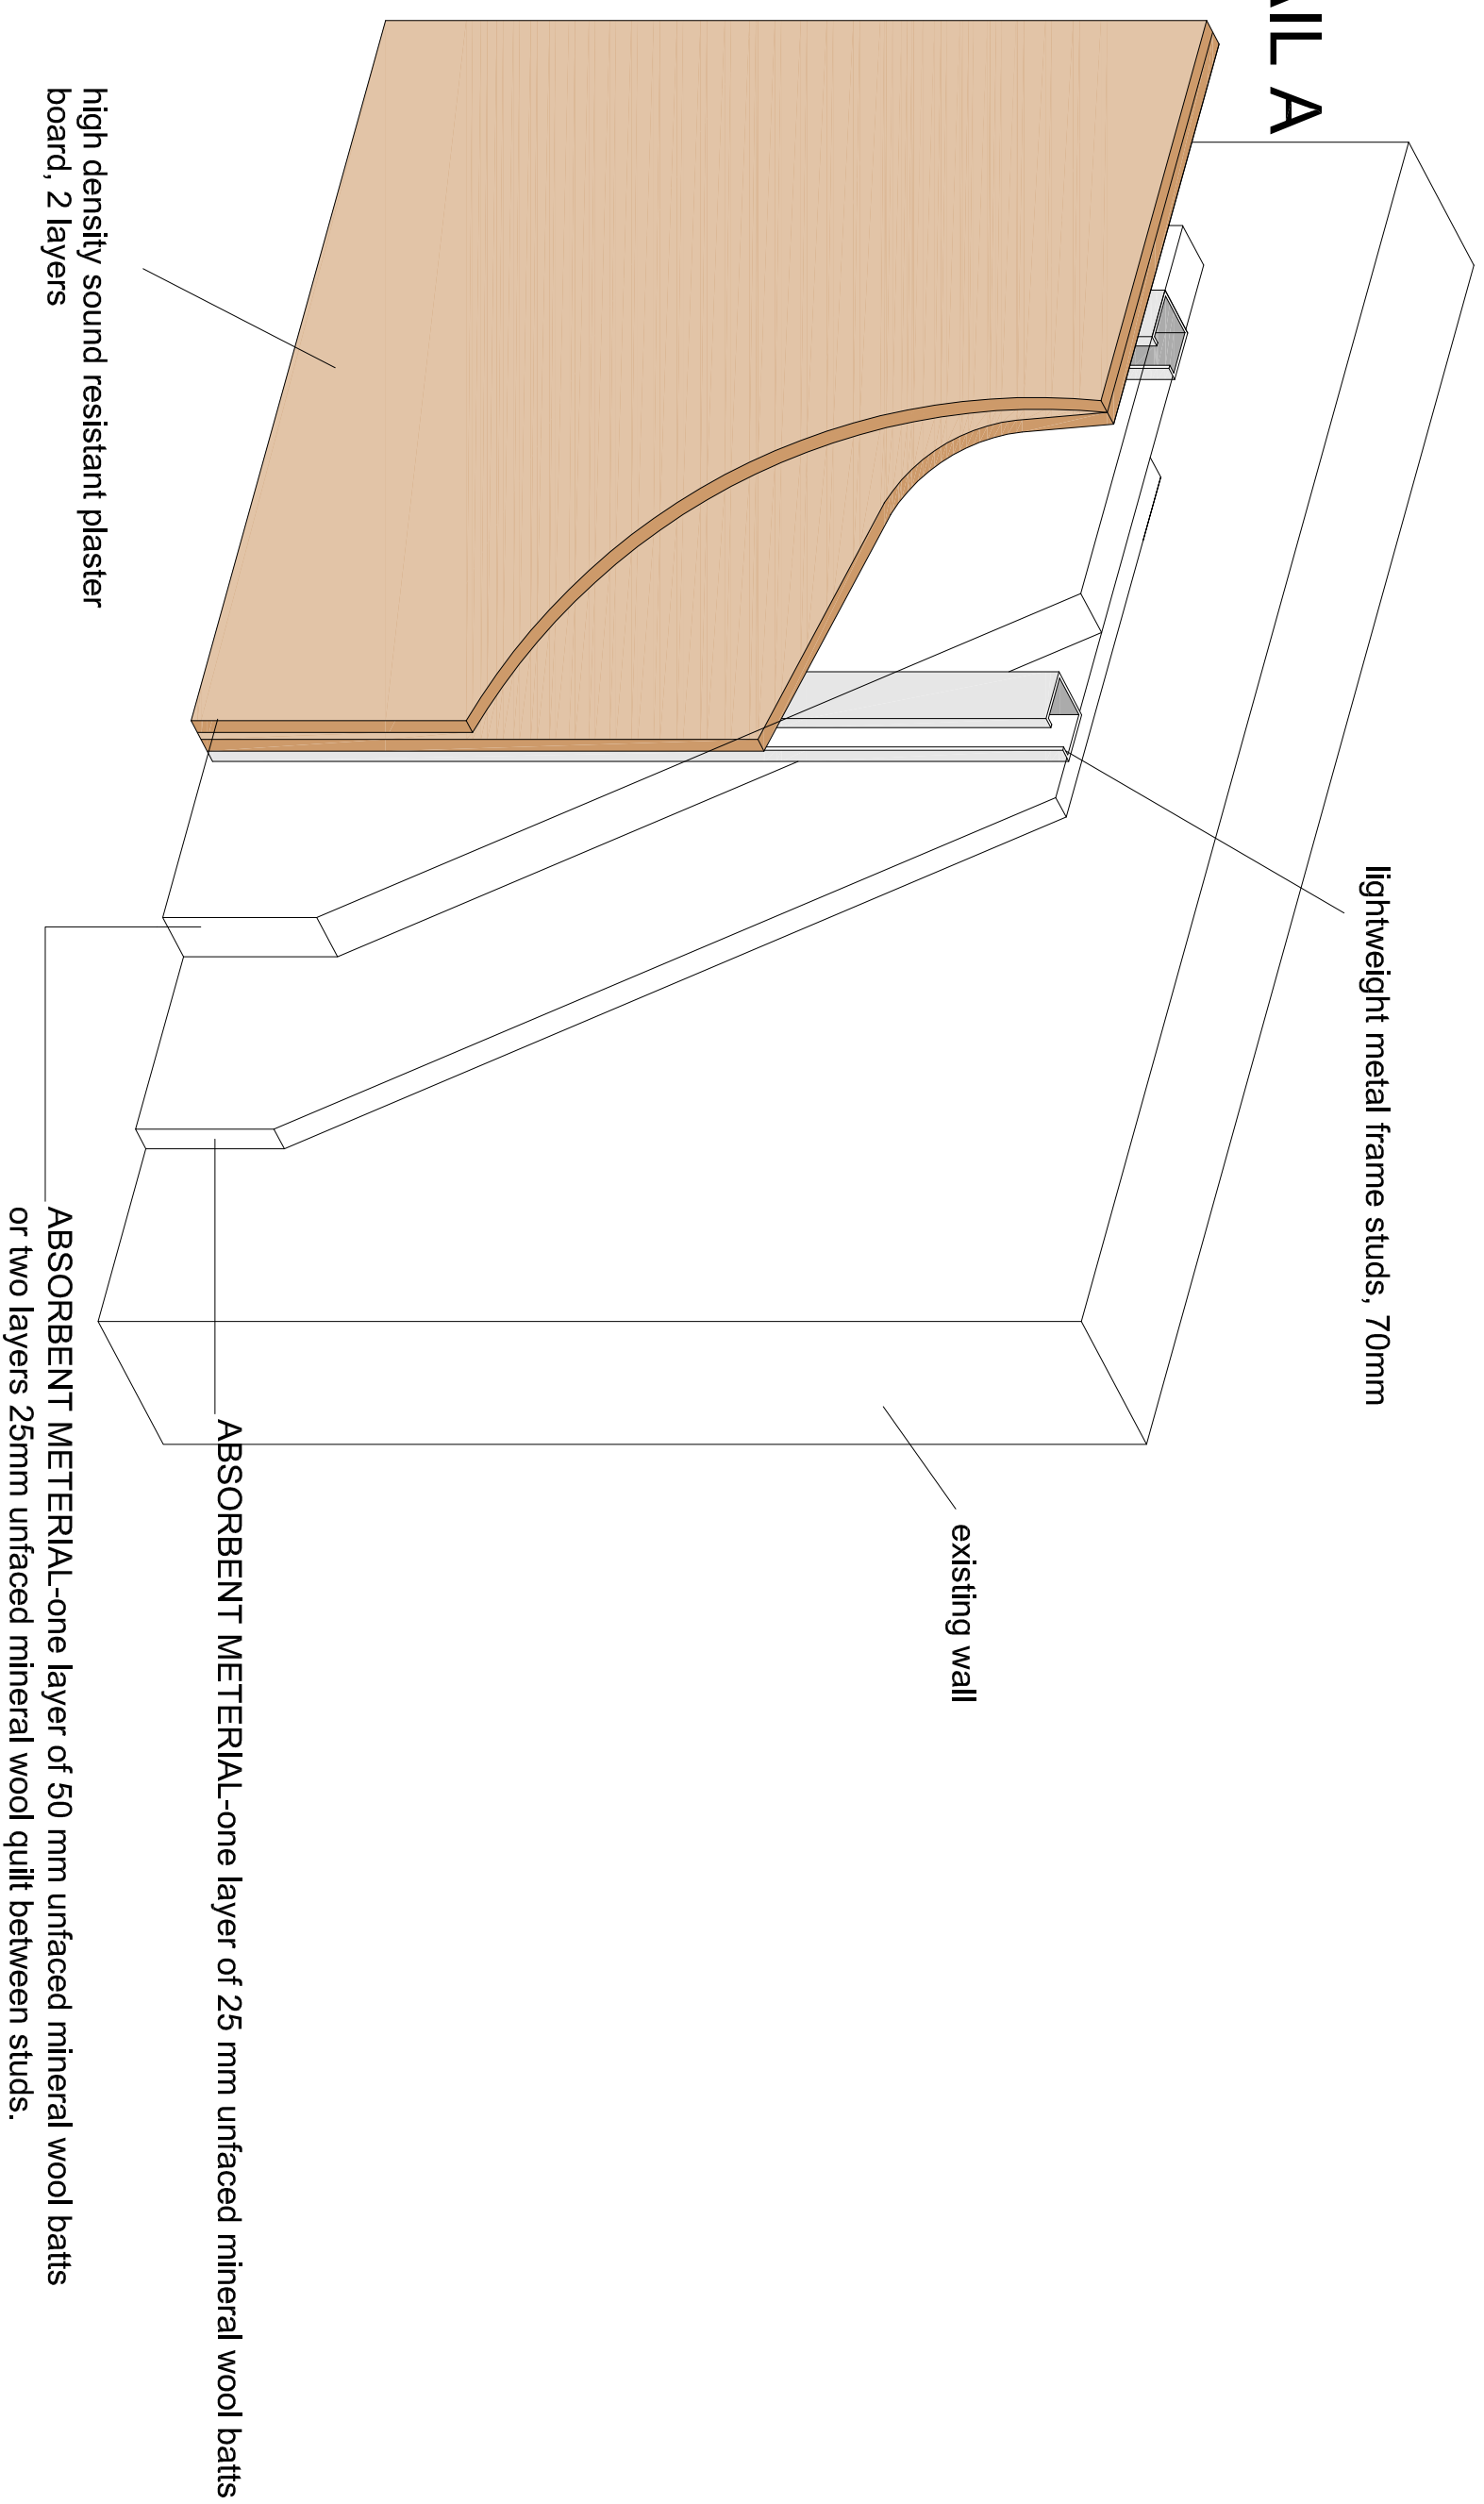

## SOUND INSULATION DETAILS FOR EXISTING WALLS

TITLE	PROPOSED DRAWINGS	ADDRESS	FLAT 1, 230 KENTISH TOWN ROAD LONDON, NW5
CLIENT	KUDOS PROPERTY INVESTMENTS Ltd.	SCALE	
		DRAWING NO.	141121/06
		DATE	NOV 2014
		REV.	



URBAN REGEN LONDON Ltd.

Tel: 07970 647 449 Fax: 020 8963 9991 Email: urlondon@aol.com