


# TWIN METAL FRAMES FOR USE IN LIGHTWRIGHT STEEL FRAME HOUSES AND FLATS DETAIL B

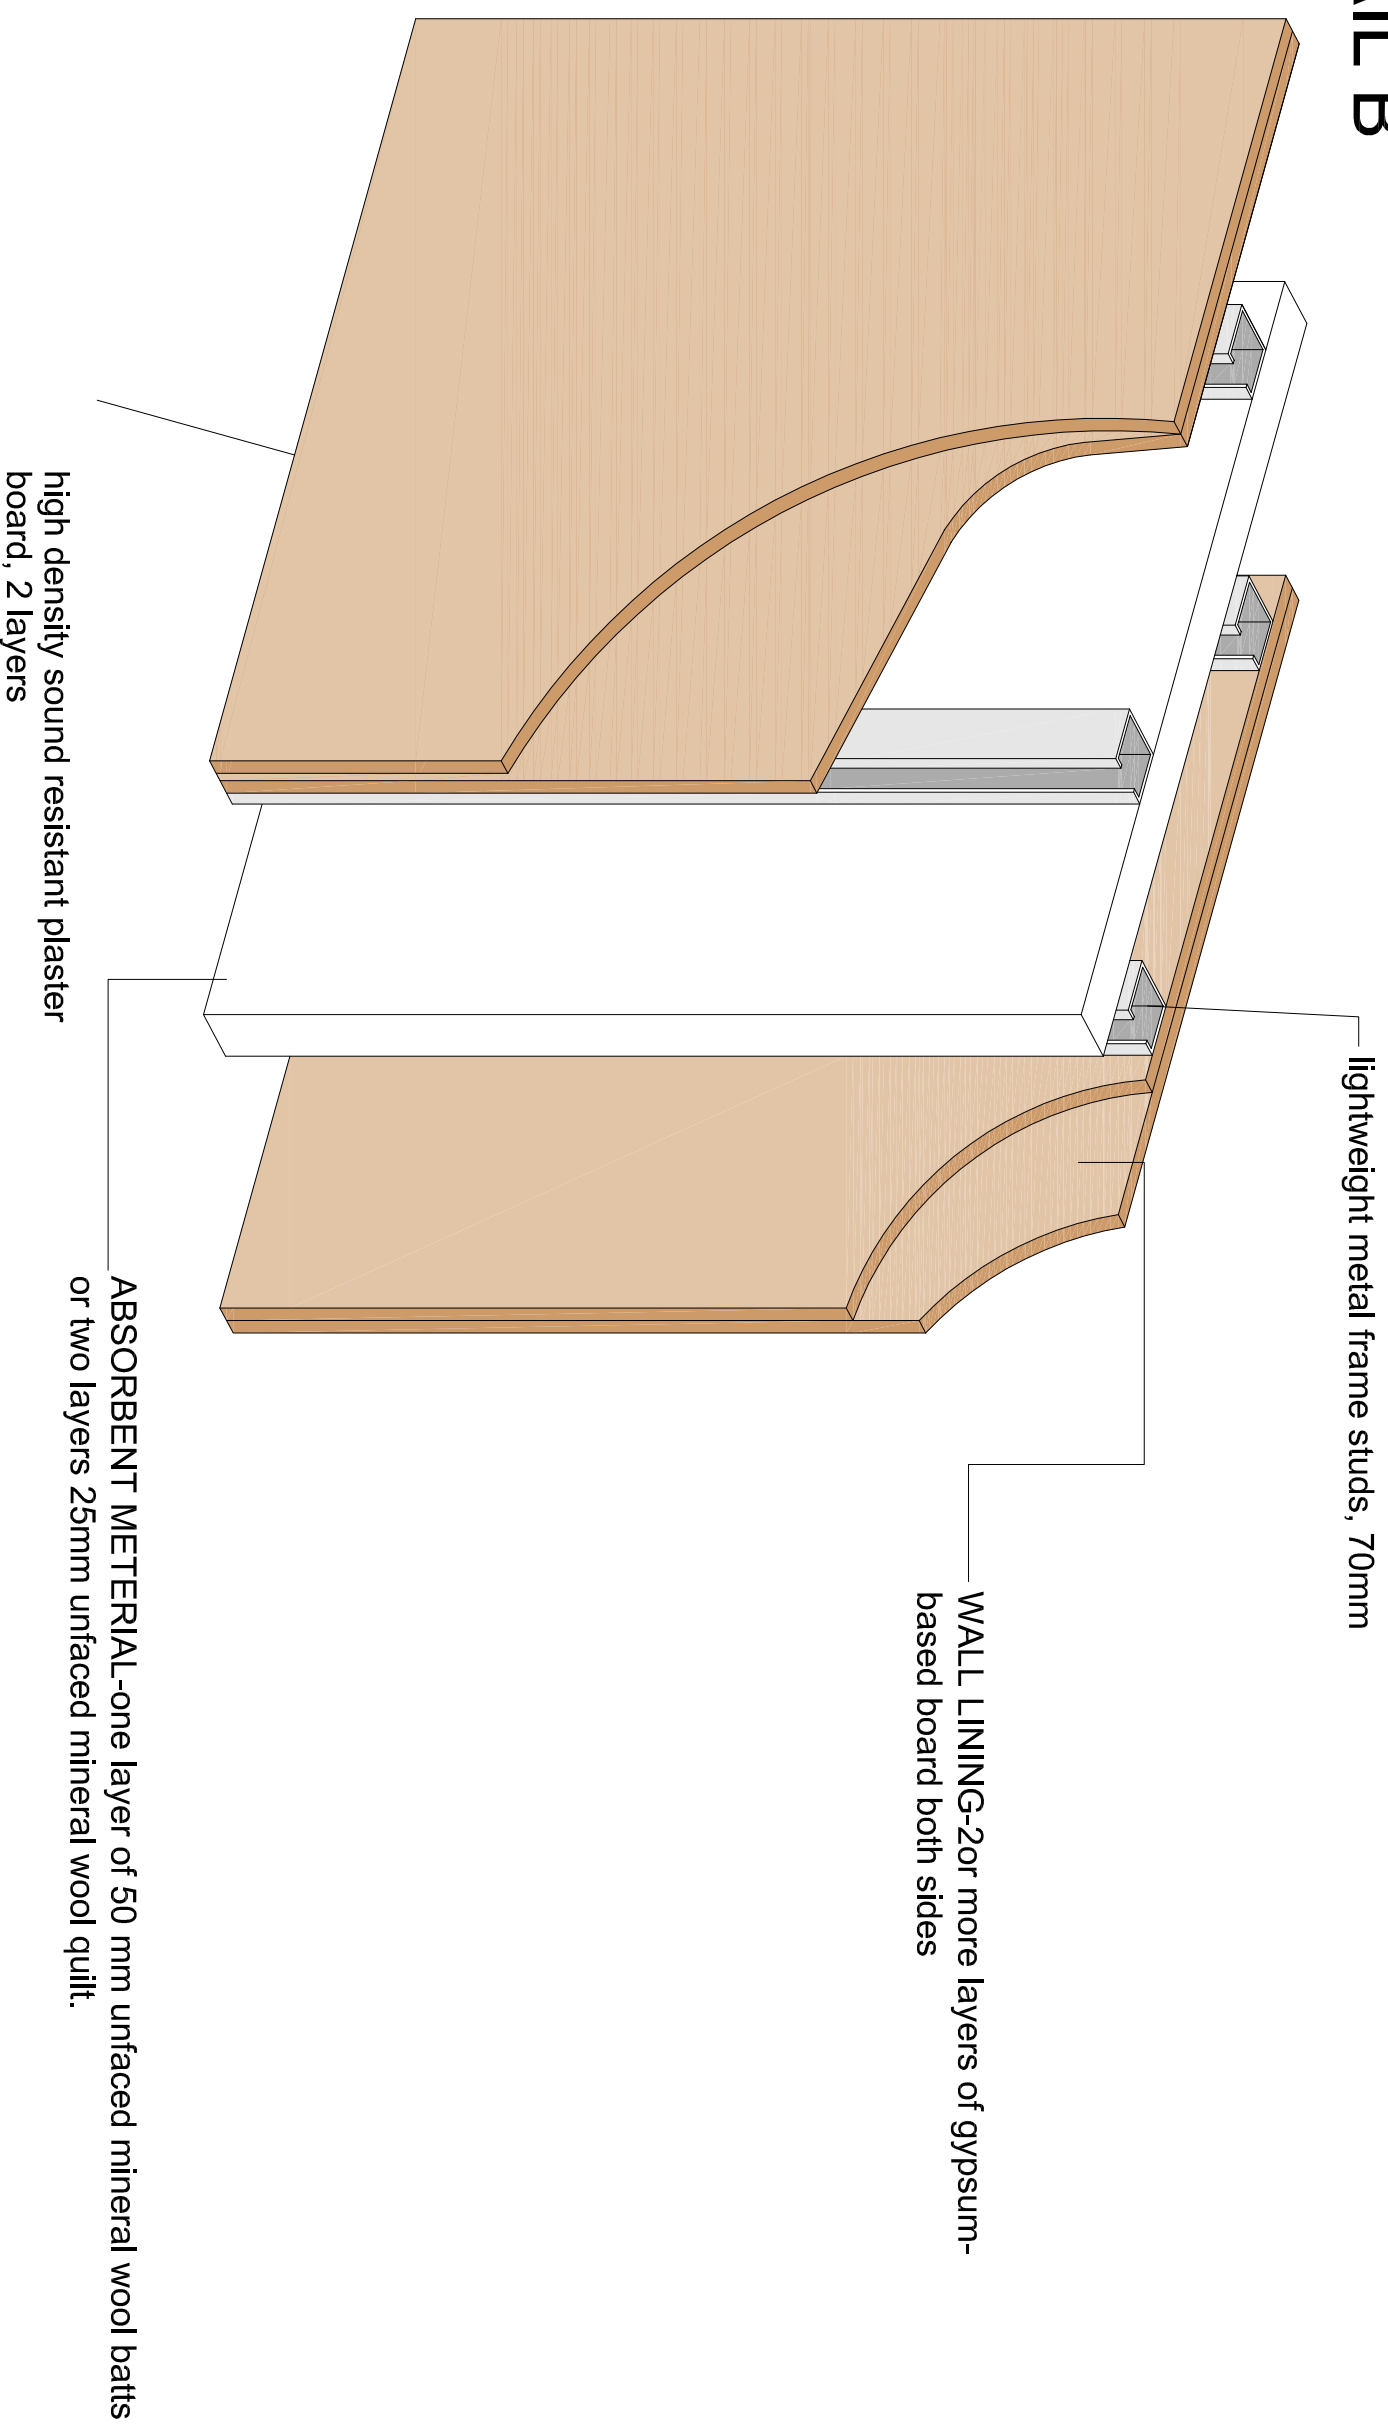

## SOUND INSULATION DETAILS FOR NEW WALLS

TITLE	PROPOSED DRAWINGS	ADDRESS	FLAT 1, 230 KENTISH TOWN ROAD LONDON, NW5
CLIENT	KUDOS PROPERTY INVESTMENTS Ltd.	SCALE	
		DRAWING NO.	141121/07
		DATE	NOV 2014
		REV.	

