


The use of drawings by the Customer acts as an agreement to the following statements. The Customer must not use the drawings if it does not agree with any of the following statements:

All drawings are based upon site information supplied by third parties and as such their accuracy cannot be guaranteed. All features are approximate and subject to clarification by a detailed topographical survey, statutory service enquiries and confirmation of the legal boundaries. Do not scale the drawings. Figured dimensions must be used in all cases. All dimensions must be checked on site. Any discrepancies must be reported in writing to Colour-UDL before proceeding. All drawings are copyright protected. Refer to full Terms & Conditions at www.colour-udl.com

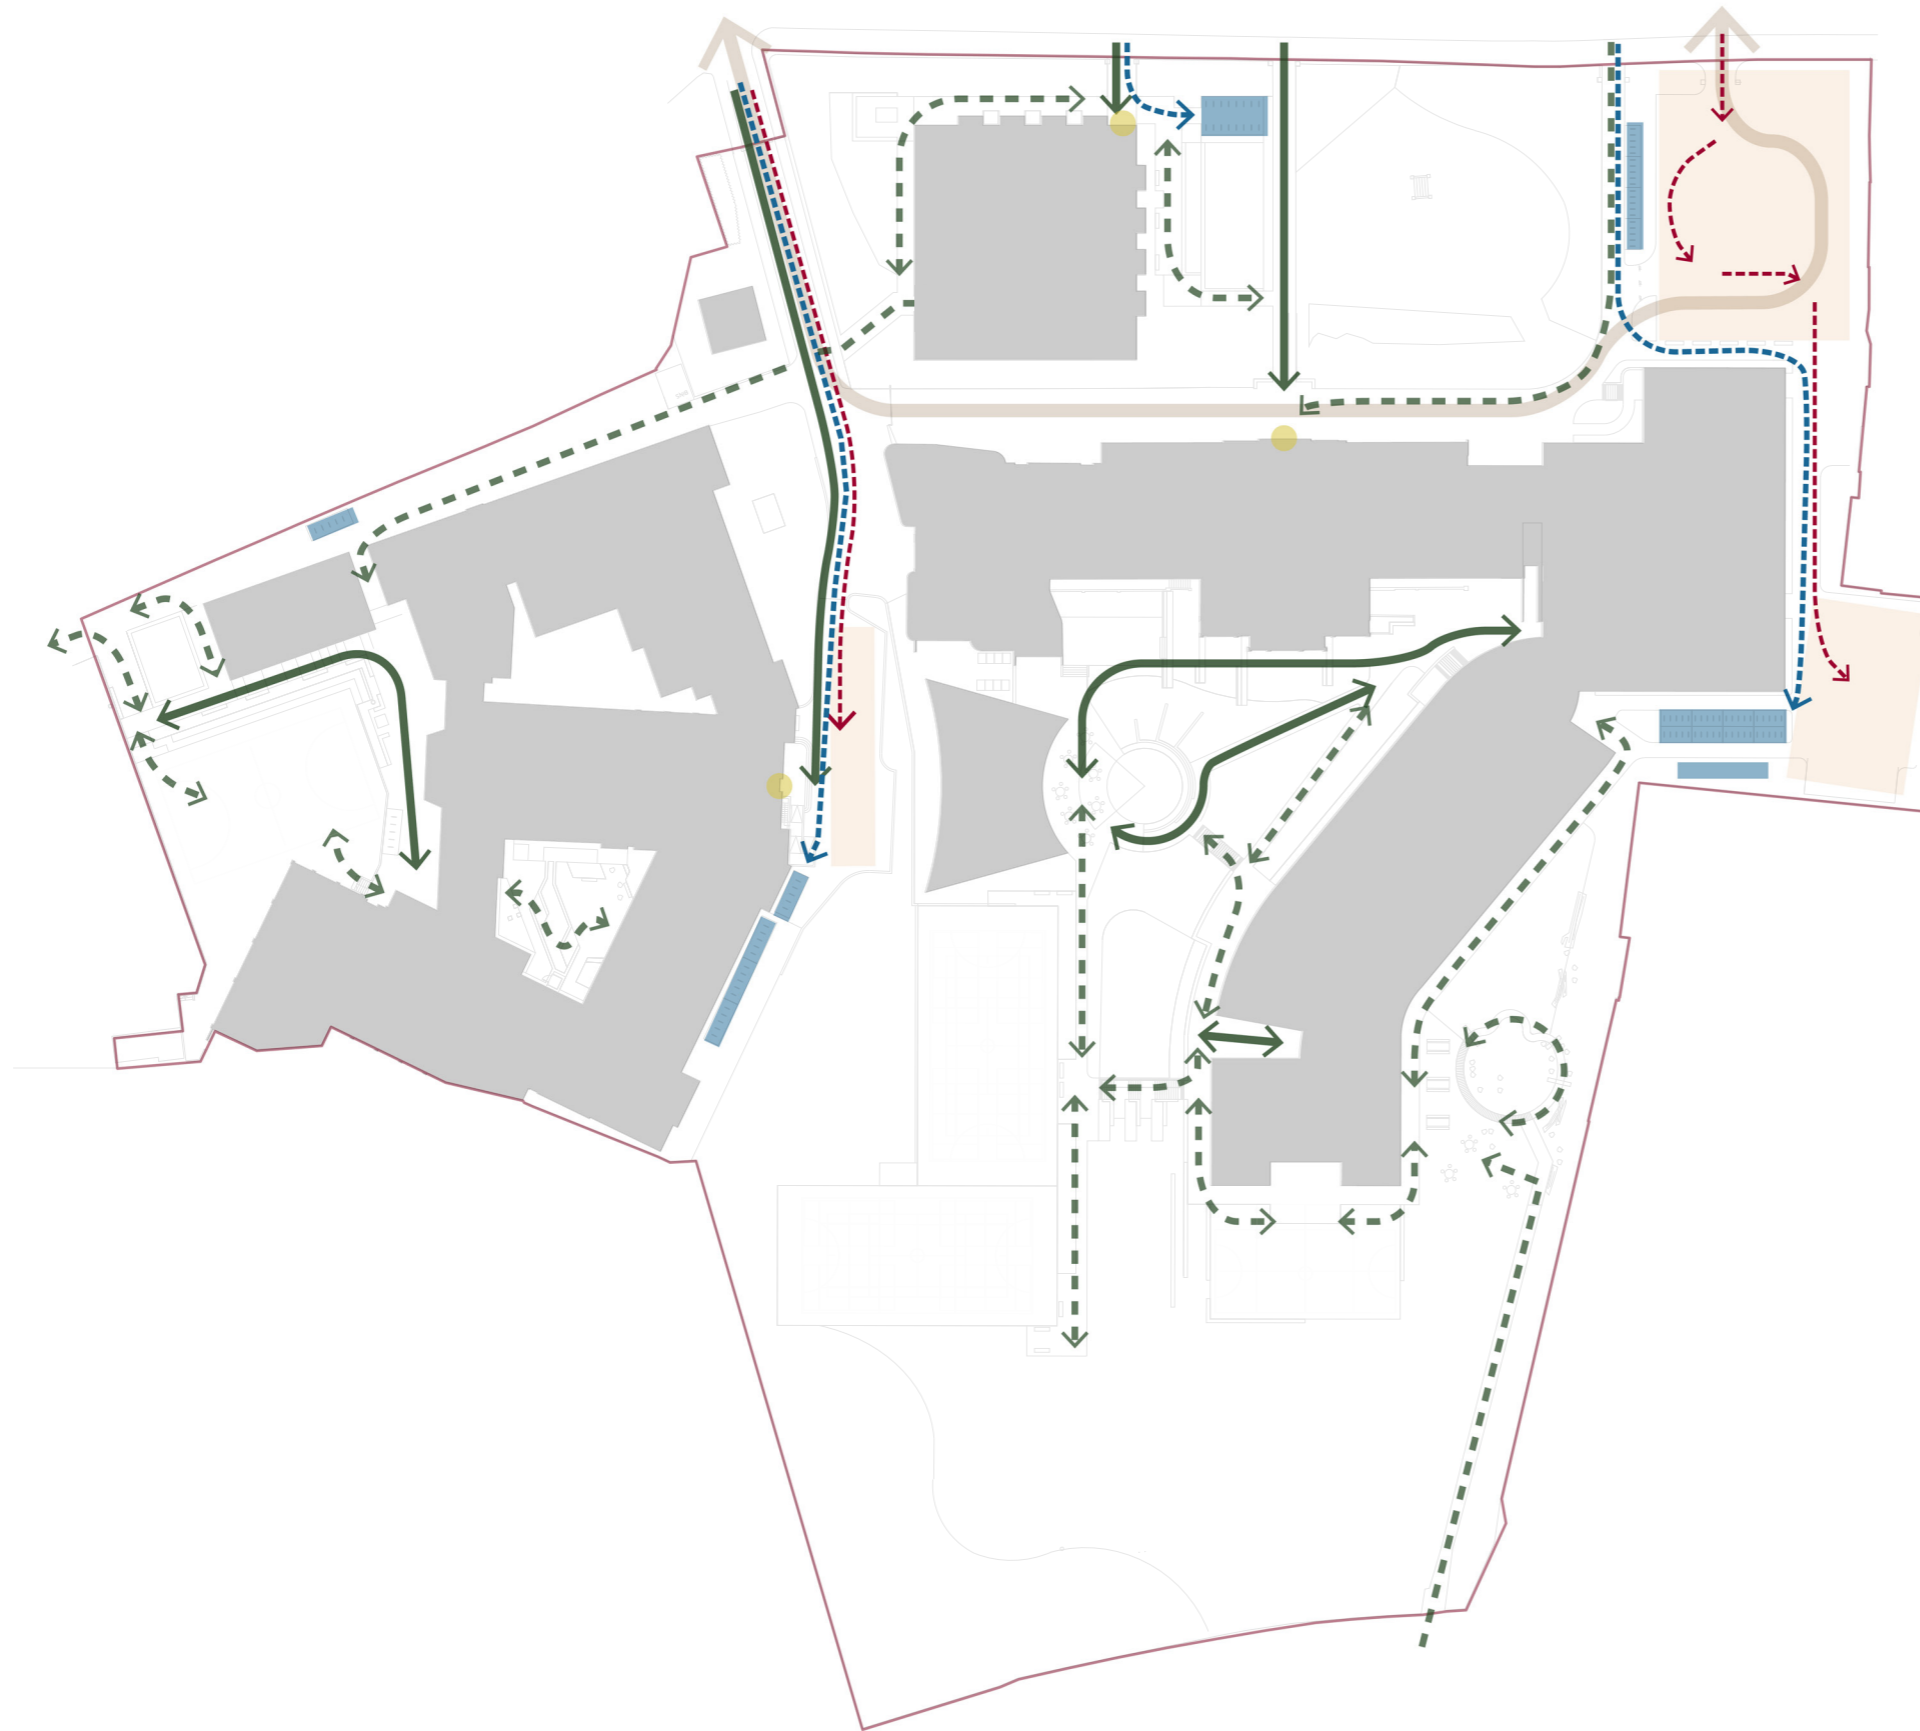

- Main pedestrian route
- - - Secondary pedestrian route
- Vehicular route
- Cyclist route
- Emergency Access
- Carpark
- Cycle parking
- Main building access

01	First Issue	31.10.14	CLS	RW
Rev	Amendments	Date	Drwn	Chkd

Project
Parliament Hill & William Ellis
 Drawing Title
Access and Circulation

Project No. 1151	Scale @ A3 1:1000 @ A3	Project Status Planning
Drawing No. L-1151-PRP-06		Revision 01

London 0207 38 78 560
 Newcastle 0191 24 24 224
 colour-udl.com

