


The use of drawings by the Customer acts as an agreement to the following statements. The Customer must not use the drawings if it does not agree with any of the following statements:

All drawings are based upon site information supplied by third parties and as such their accuracy cannot be guaranteed. All features are approximate and subject to clarification by a detailed topographical survey, statutory service enquiries and confirmation of the legal boundaries. Do not scale the drawings. Figured dimensions must be used in all cases. All dimensions must be checked on site. Any discrepancies must be reported in writing to Colour-UDL before proceeding. All drawings are copyright protected. Refer to full Terms & Conditions at [www.colour-udl.com](http://www.colour-udl.com)

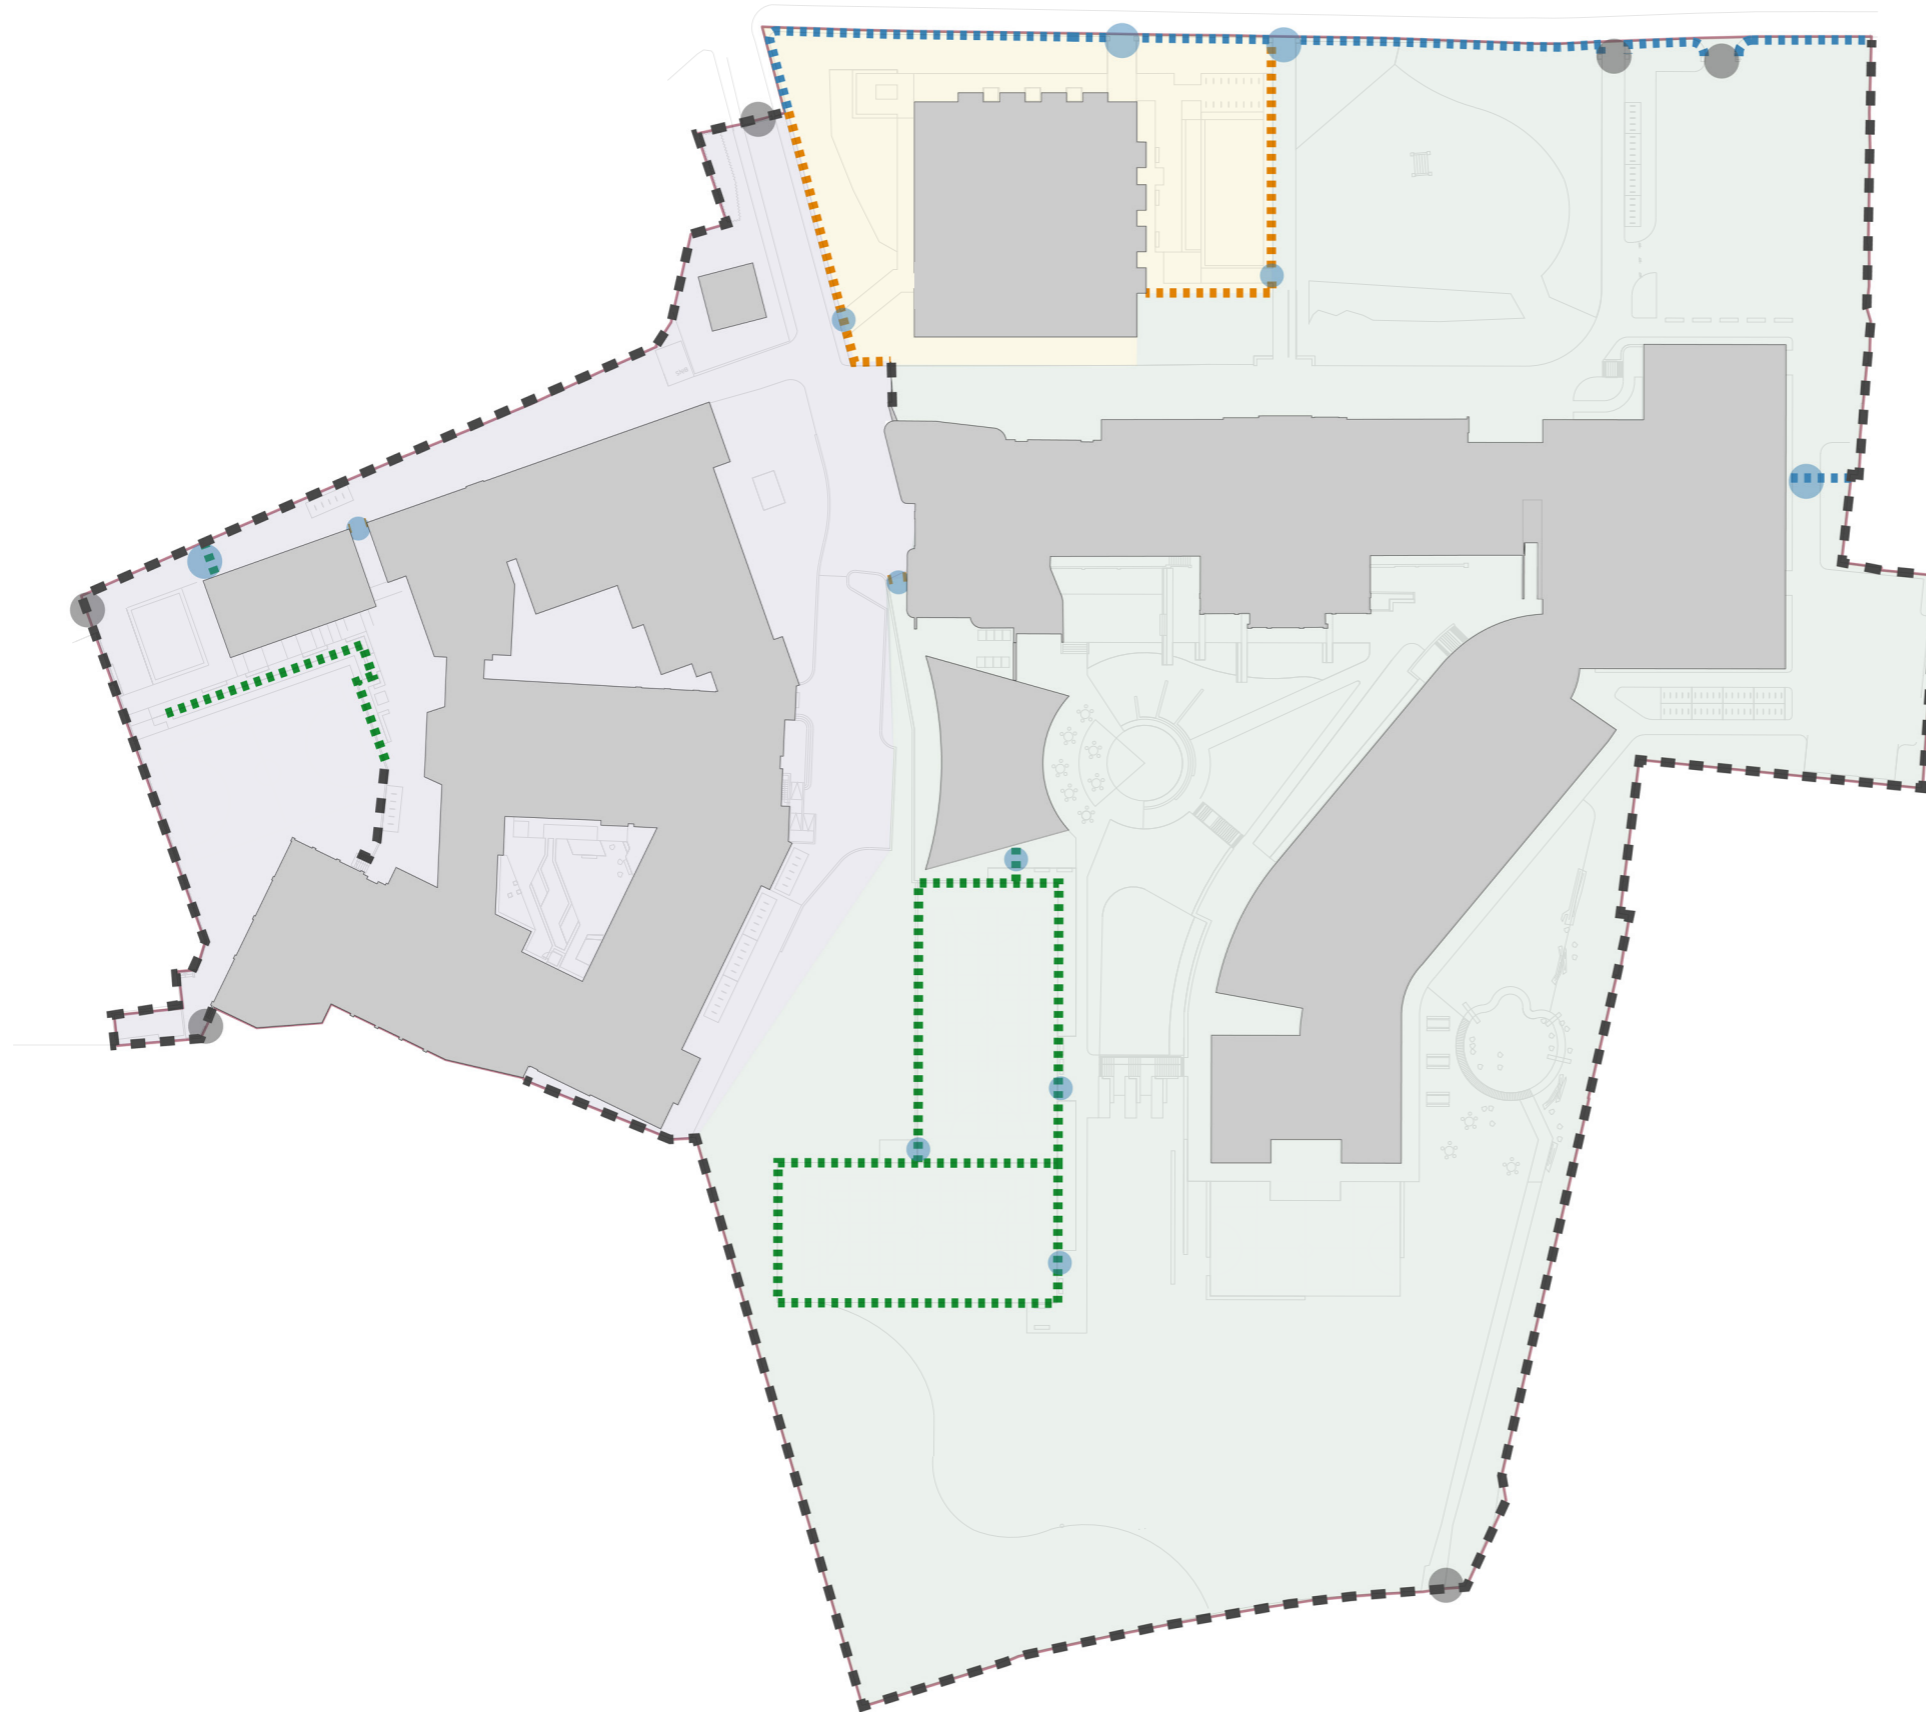

- 1.1m black railing
- 2m black railing
- 3m weldmesh fence
- Existing boundary to be retained
- Proposed gate
- Existing gate
- William Ellis Site
- La Swap Site
- Parliament Hill Site


Rev	Amendments	Date	Drwn	Chkd
03	Issued for Planning	31.10.14	CLS	RW
02	Gates and fences added to secure site	22.08.14	CLS	JE
01	First Issue	11.07.14	CLS	AR

Project  
**Parliament Hill & William Ellis**  
 Drawing Title  
**Boundary Treatments**

Project No. 1151	Scale @ A3 1:1000 @ A3	Project Status Planning
Drawing No. L-1151-PRP-02		Revision 03

London 0207 38 78 560  
 Newcastle 0191 24 24 224  
[colour-udl.com](http://colour-udl.com)

colour  
 urban  
 design  
 limited

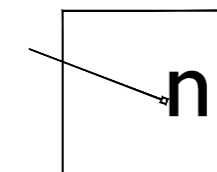

0 2 4 6 8 10m