



Reproduced from Ordnance Survey with the permission of the Controller of Her Majesty's Stationery Office, Crown Copyright Reserved.



Elizabeth House  
39 York Road  
London  
SE1 7NQ

Telephone: 0207 620 2444  
Fax: 0207 620 1168  
E: enquiries@odysseymarkides.com  
W: www.odysseymarkides.com

Job Title  
**PARLIAMENT HILL AND WILLIAM  
ELLIS SCHOOLS, CAMDEN**


Drawing Title  
**SITE LOCATION**

Client

**CLIENT**

Rev	Amendments	Drn	Chk	App	Date
	Scale <b>1:7500</b>				Date <b>APR '14</b>
	Drawn <b>KM</b>		Checked <b>PJH</b>		Designed <b>KM</b>
	Job No <b>13-255</b>		Figure No <b>FIGURE No.1</b>		Approved <b>APPROVED</b>
					Rev



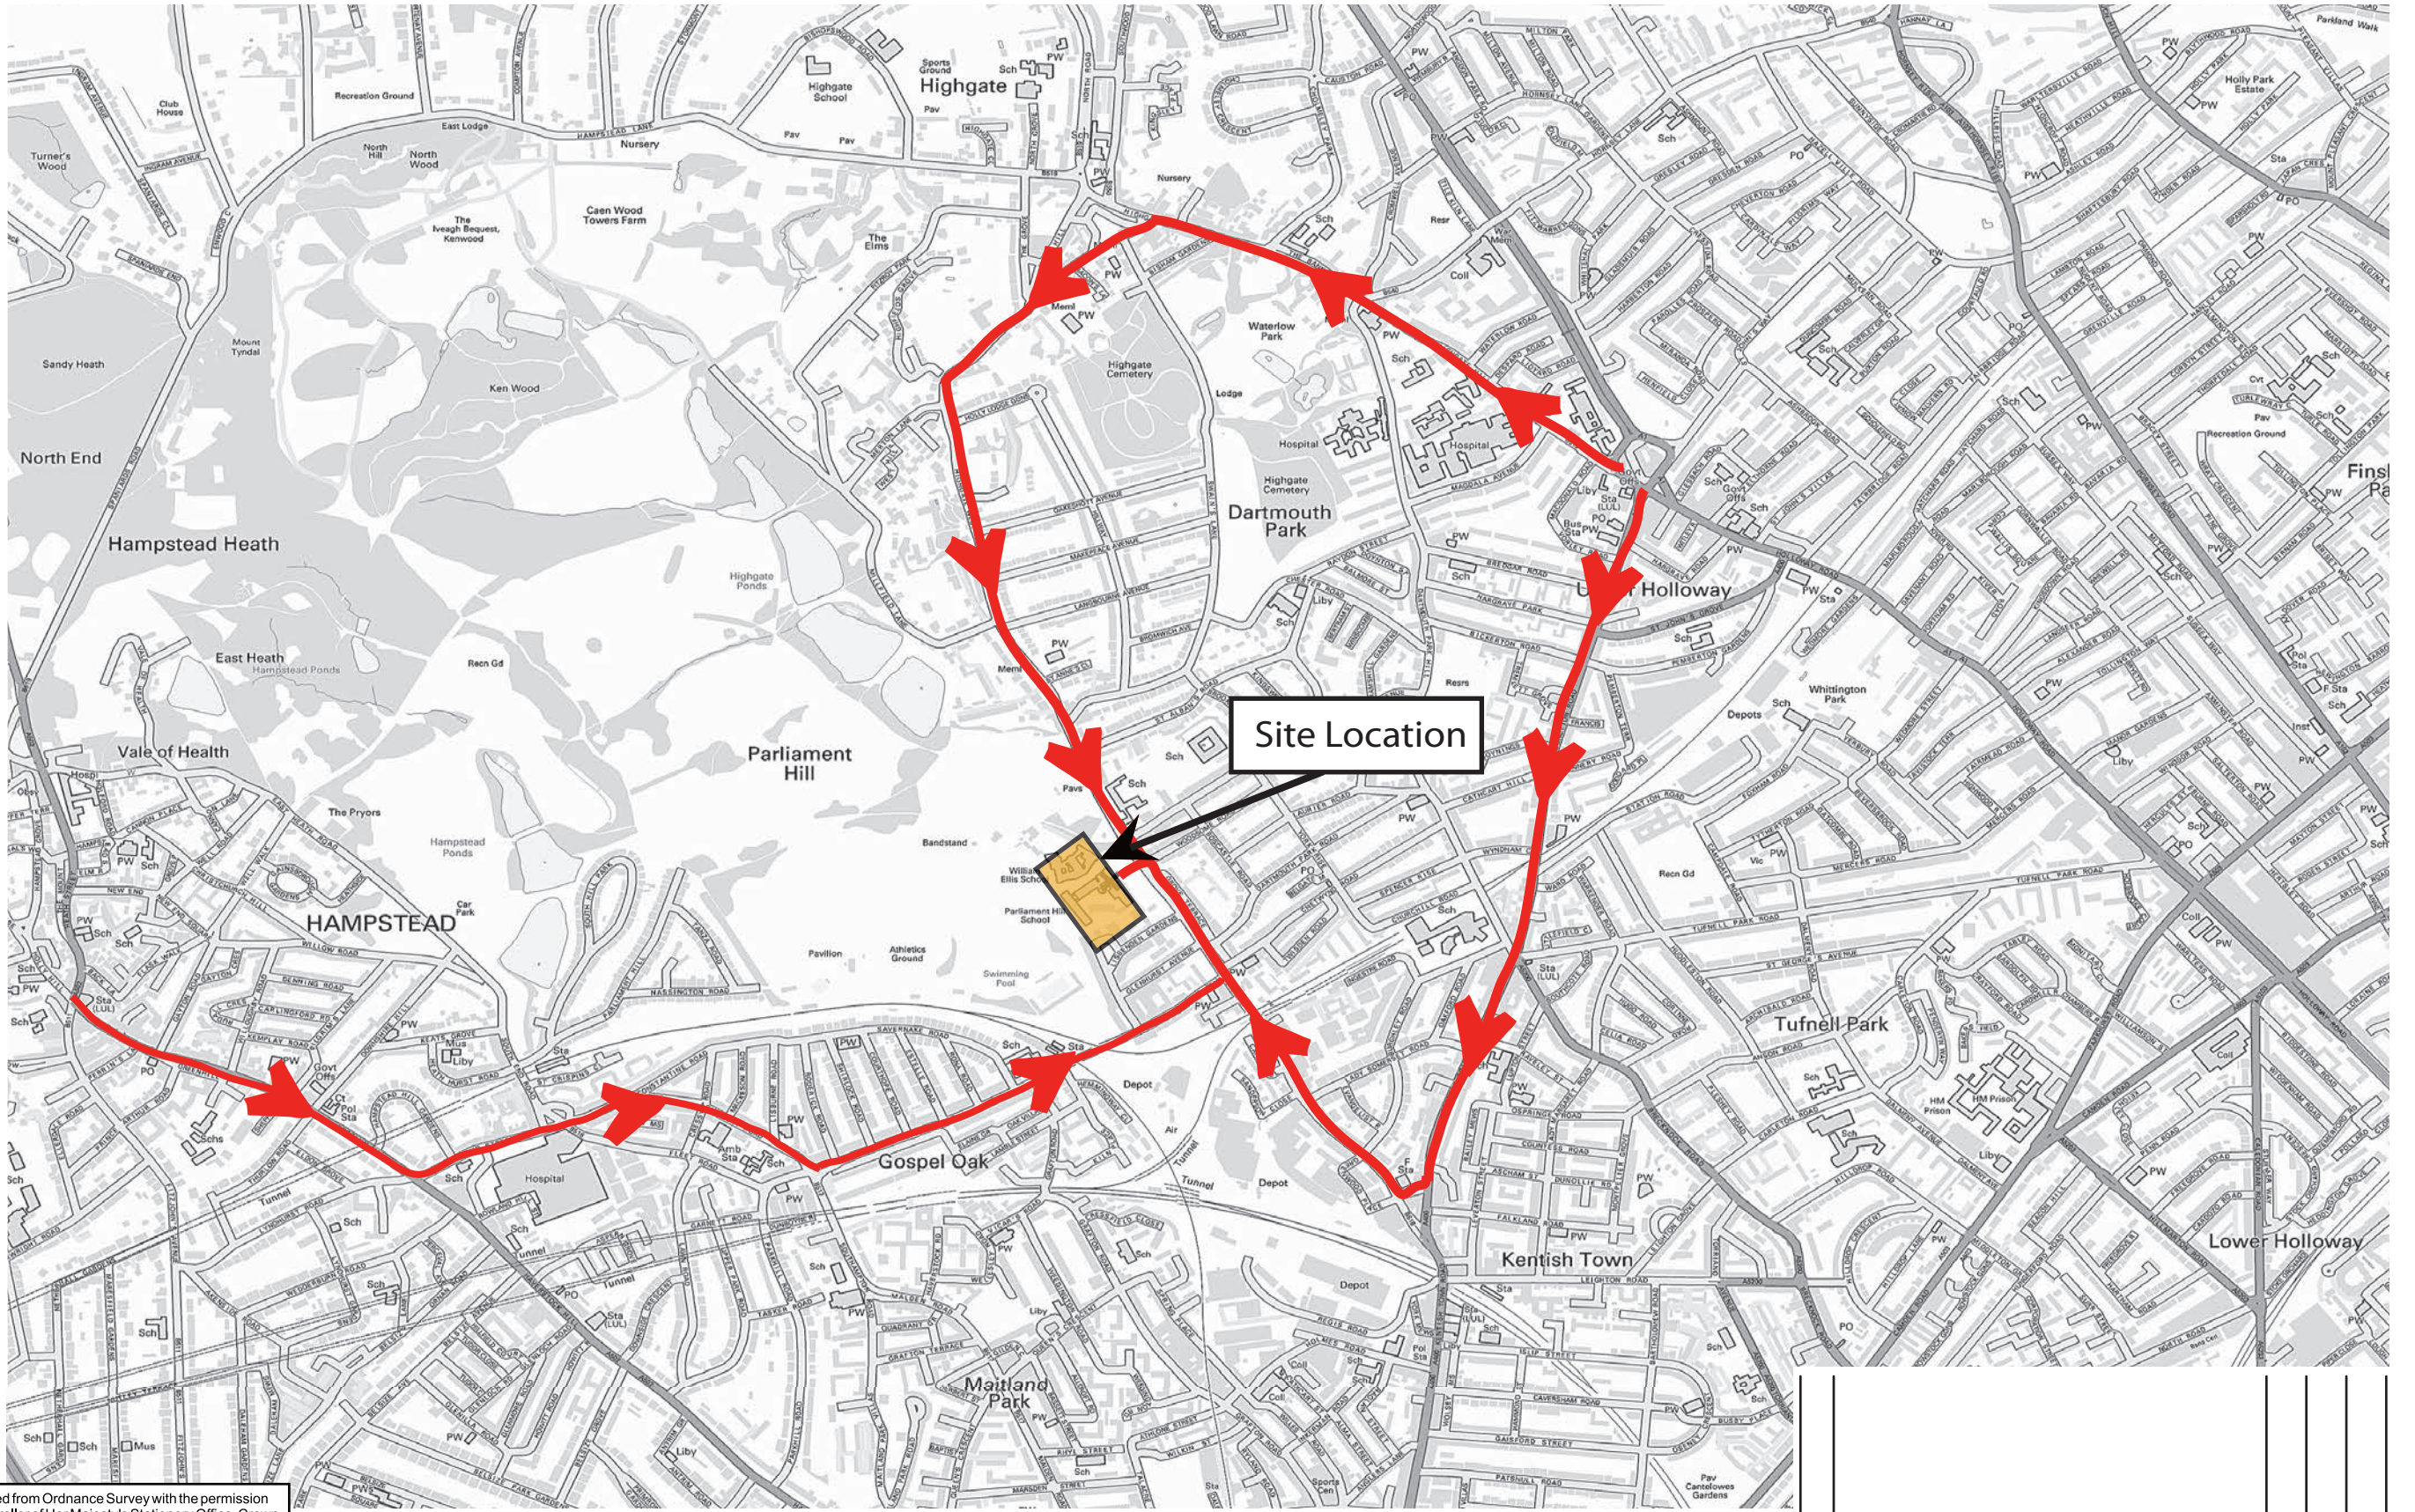

Reproduced from Ordnance Survey with the permission of the Controller of Her Majesty's Stationery Office, Crown Copyright Reserved.



Elizabeth House  
39 York Road  
London  
SE1 7NQ


Telephone: 0207 620 2444  
Fax: 0207 620 1168  
E: enquiries@odysseymarkides.com  
W: www.odysseymarkides.com

Job Title	PARLIAMENT HILL SCHOOL, CAMDEN
Drawing Title	HGV ACCESS TO SITE

Client  
**ASTUDIO LTD**

Rev	Amendments	Drn	Chk	App	Date
Scale	NTS	Date	JUNE. 14	Designed	AJ
Drawn	AJ	Checked	SR	Approved	SRB
Job No	13-255	Figure No	FIGURE No.2	Rev	



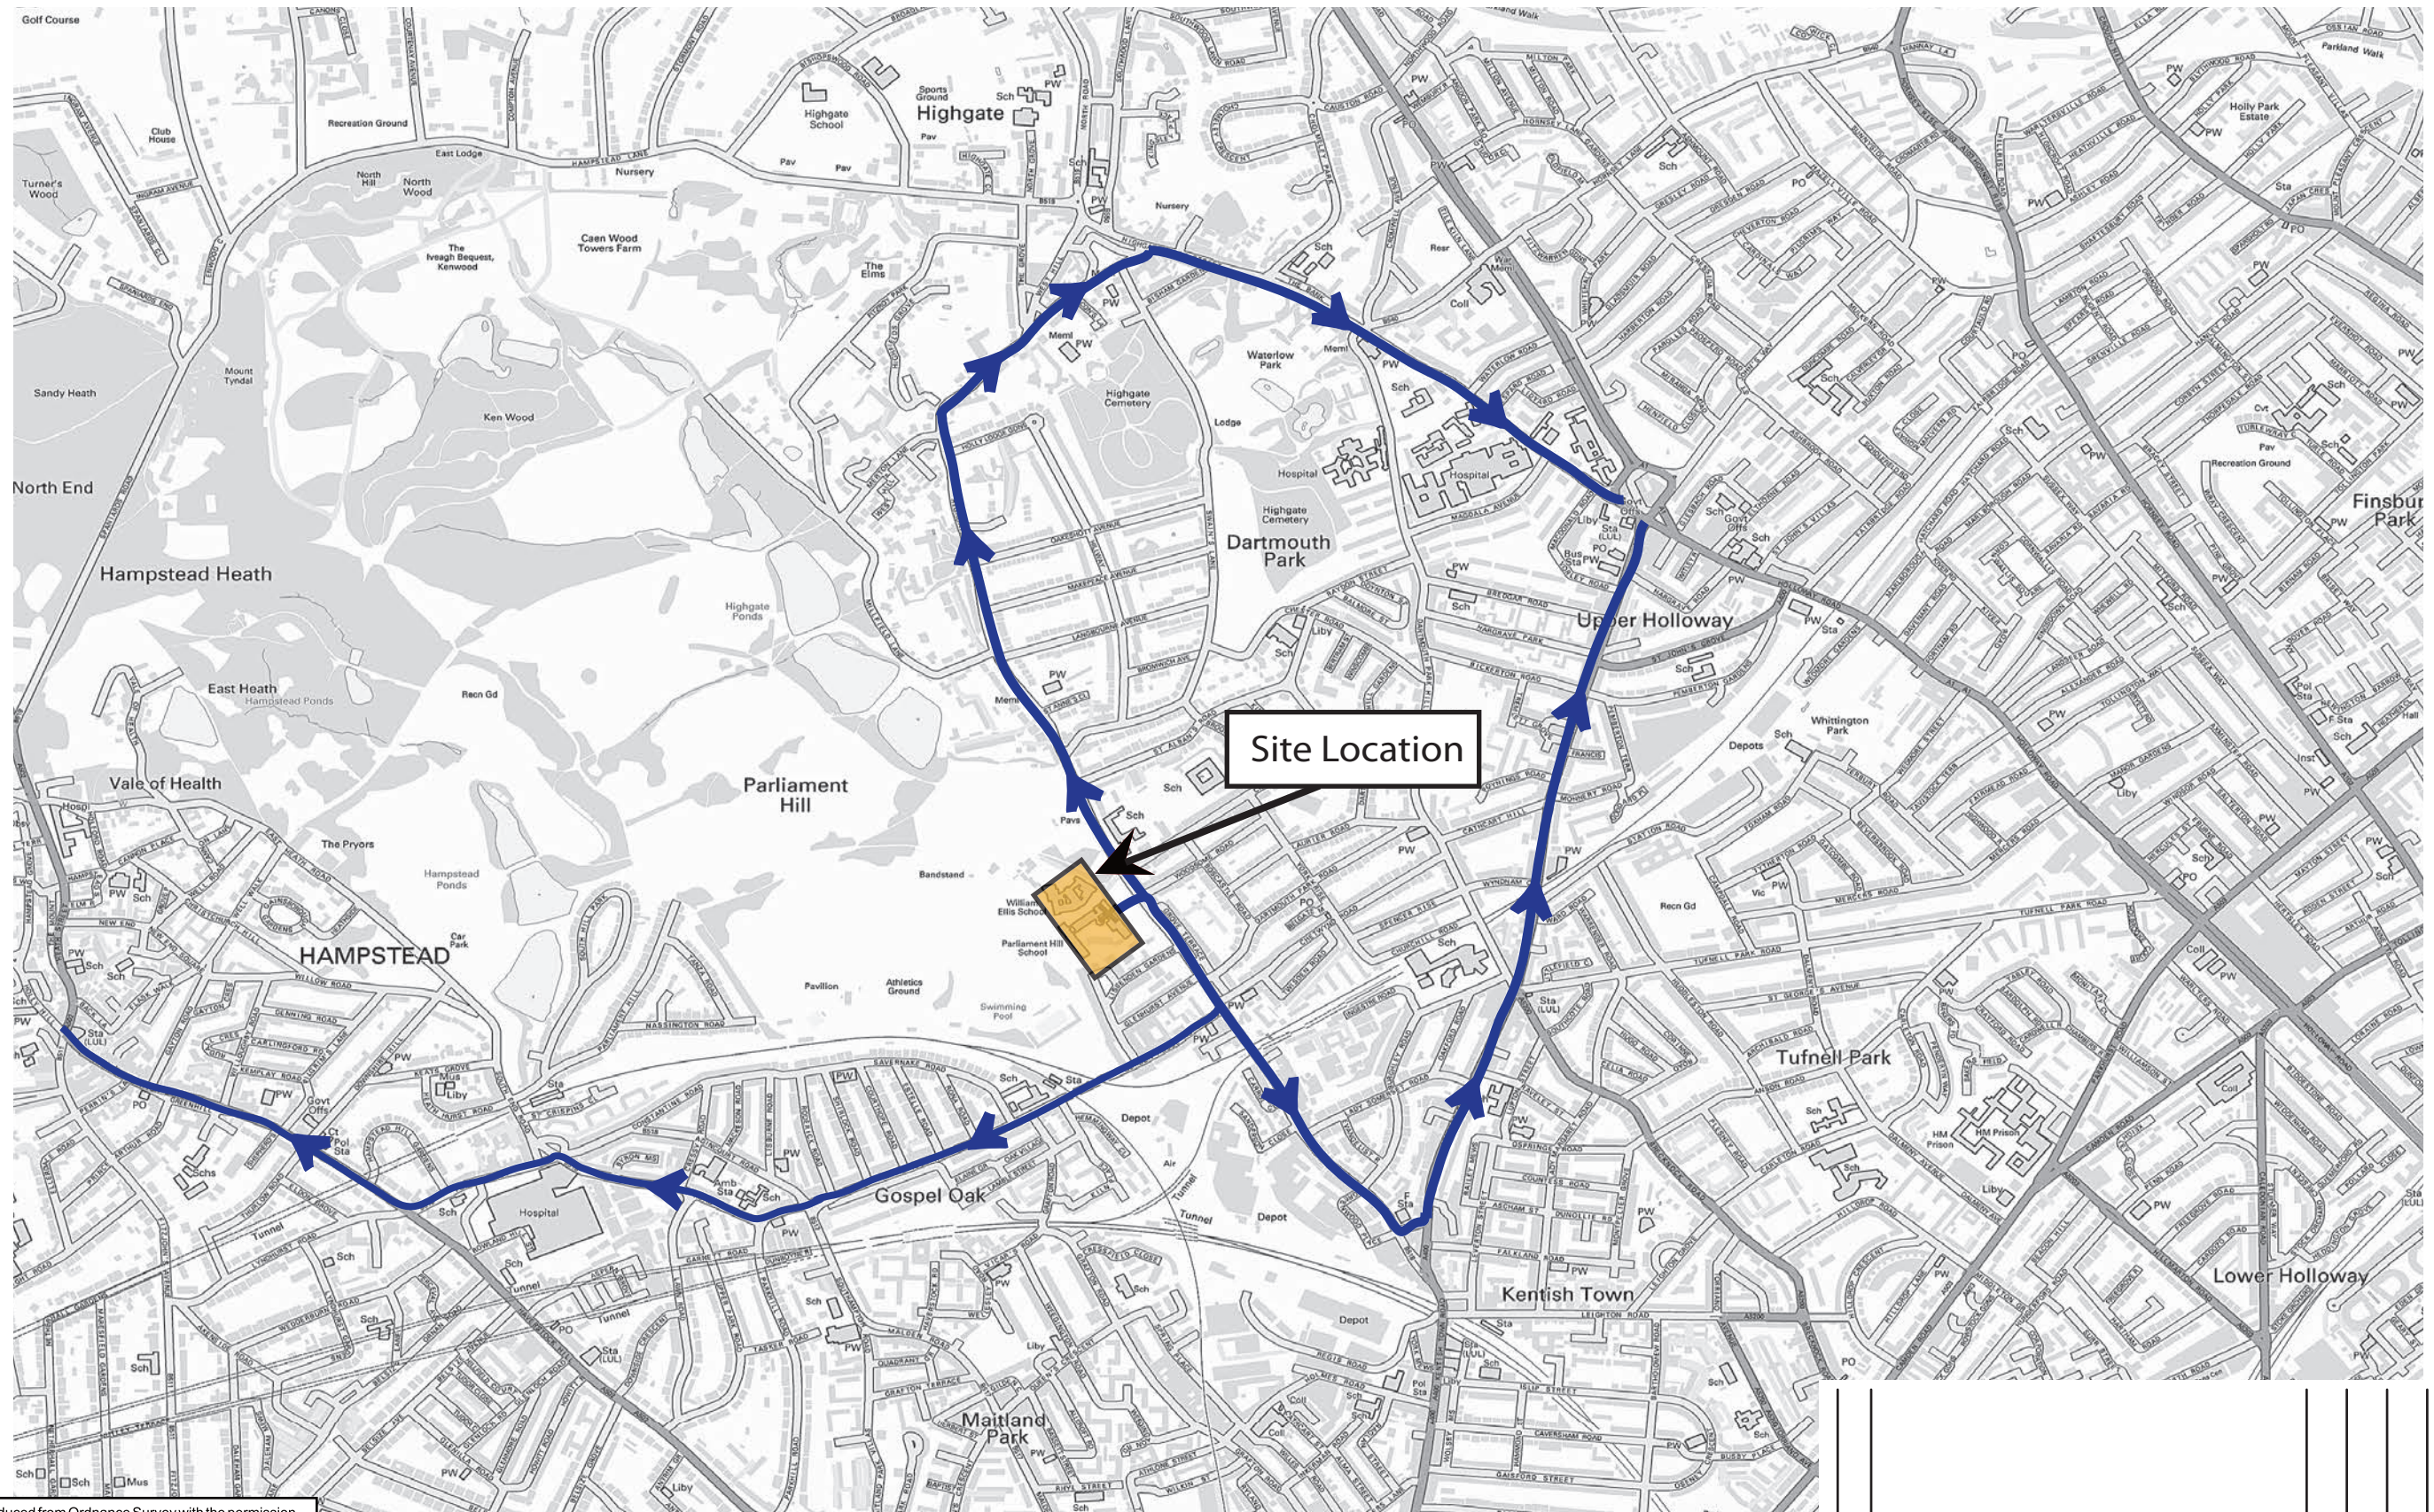

Reproduced from Ordnance Survey with the permission of the Controller of Her Majesty's Stationary Office, Crown Copyright Reserved.



Elizabeth House  
39 York Road  
London  
SE1 7NQ

Telephone: 0207 620 2444  
Fax: 0207 620 1168  
E: enquiries@odysseymarkides.com  
W: www.odysseymarkides.com

Job Title  
**PARLIAMENT HILL  
SCHOOL, CAMDEN**

Drawing Title  
**HVG EGRESS FROM SITE**

Client  
**ASTUDIO LTD**

Rev	Amendments	Drn	Chk	App	Date
Scale	NTS	Date	JUNE, 14	Designed	AJ
Drawn	AJ	Checked	SR	Approved	SRB
Job No	13-255	Figure No	FIGURE No.3	Rev	