
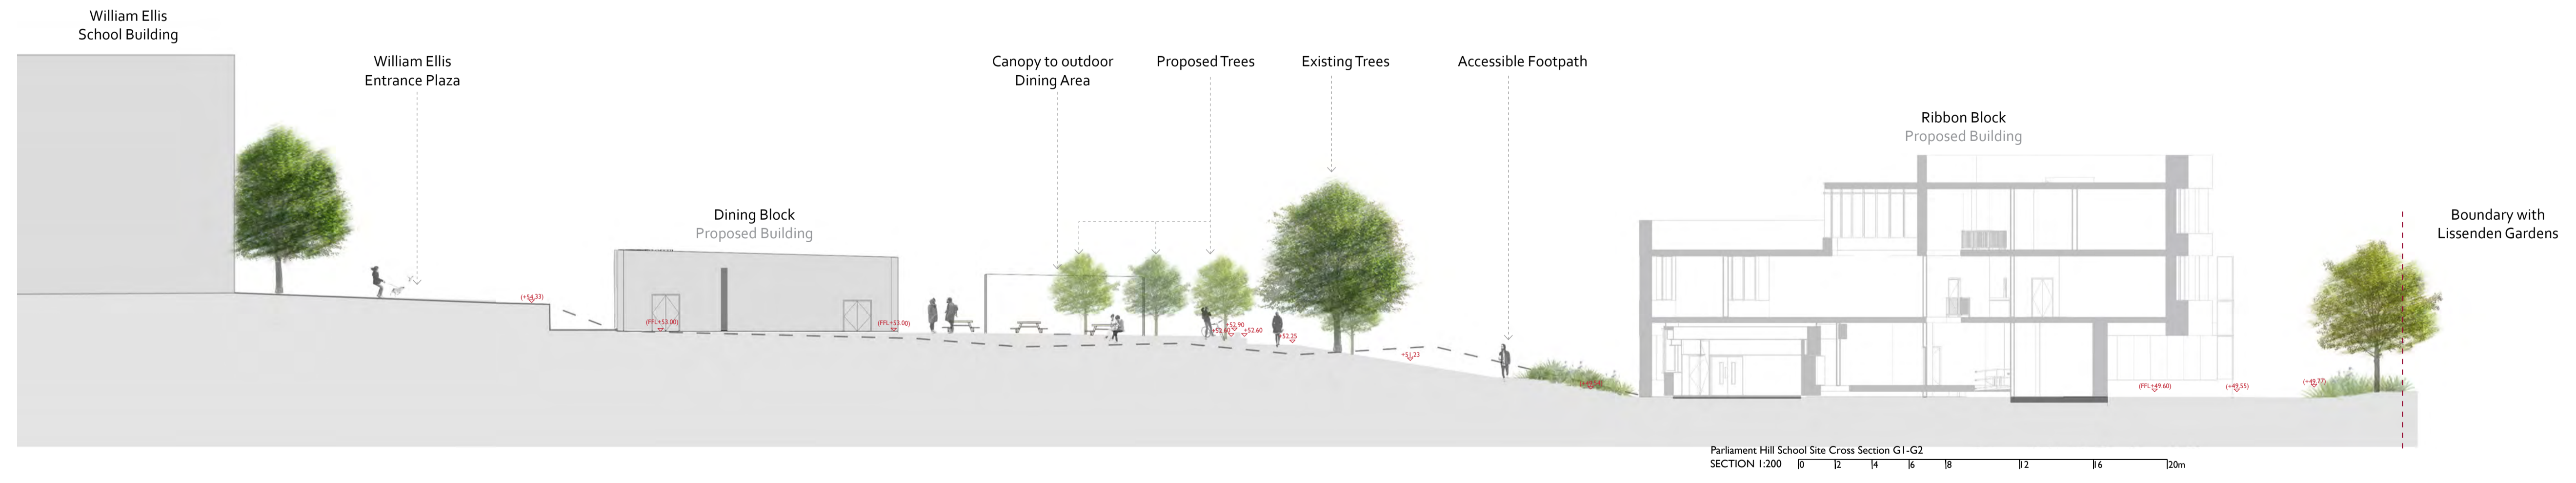
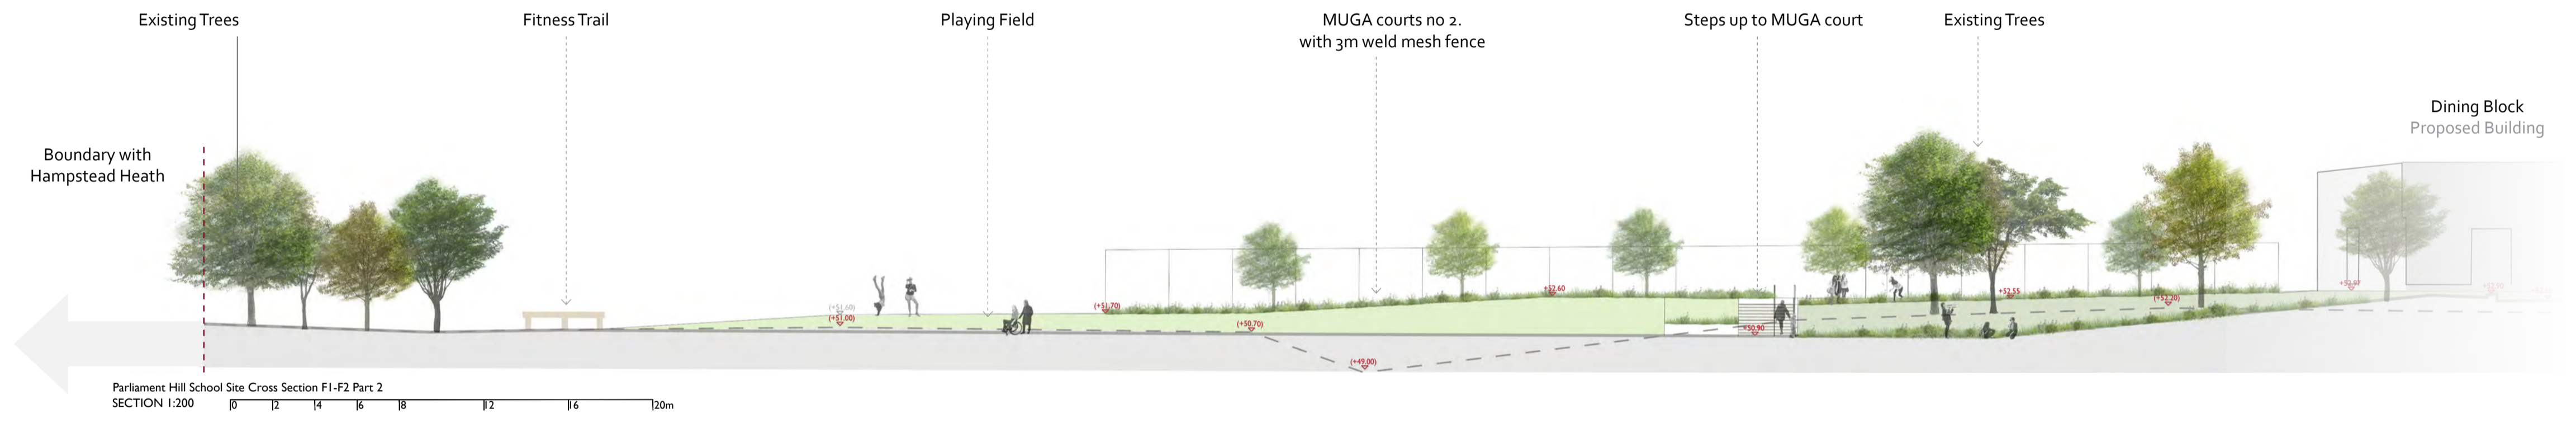


The use of drawings by the Customer acts as an agreement to the following statements. The Customer must not use the drawings if it does not agree with any of the following statements:
 All drawings are based upon site information supplied by third parties and as such their accuracy cannot be guaranteed. All features are approximate and subject to clarification by a detailed topographical survey, statutory services enquiries and confirmation of the legal boundaries. Do not scale the drawings. Figured dimensions must be used in all cases. All dimensions must be checked on site. Any discrepancies must be reported in writing to Colour-UDI, before proceeding. All drawings are copyright protected. Refer to full Terms & Conditions at www.colour-udi.com

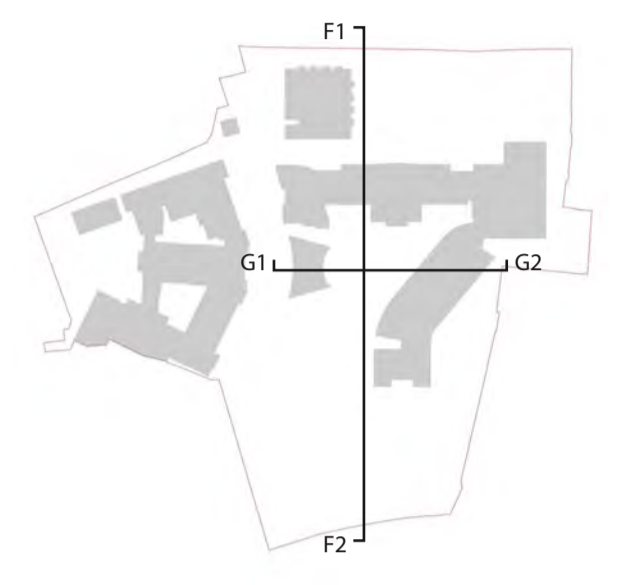

02	Revised levels / Issued for Planning	31.10.2014	CLS	RW
01	First Issue	22.08.2014	AR	JE
Rev	Amendments	Date	Drwn	Chkd

Project
 Parliament Hill and William Ellis
 Drawing Title
 Site Sections F&G

Project No.	Scale @ A1	Project Status
1151	1:200	Planning
Drawing No.		Revision
L-1151-GAS-003		02

London 0207 38 78 560
 Newcastle 0191 24 24 224
 colour-udi.com
 colour urban design limited