

FIGURES



Reproduced from Ordnance Survey with the permission of the Controller of Her Majesty's Stationary Office, Crown Copyright Reserved.



Elizabeth House
39 York Road
London
SE1 7NQ

Telephone: 0207 620 2444
Fax: 0207 620 1168
E: enquiries@odysseymarkides.com
W: www.odysseymarkides.com

Job Title
**PARLIAMENT HILL
SCHOOL, CAMDEN**

Drawing Title
SITE LOCATION


Client
ASTUDIO LTD

Rev	Amendments	Drn	Chk	App	Date
Scale	NTS	Date	JUNE . 14		Designed AJ
Drawn	AJ	Checked	SR		Approved SRB
Job No	13-255	Figure No	FIGURE No.1		Rev



KEY

- Site Location
- Local Bus Routes
- Bus Numbers
- Local Bus Stops
- Railway Stations
- London Underground Stations
- National Rail Stations

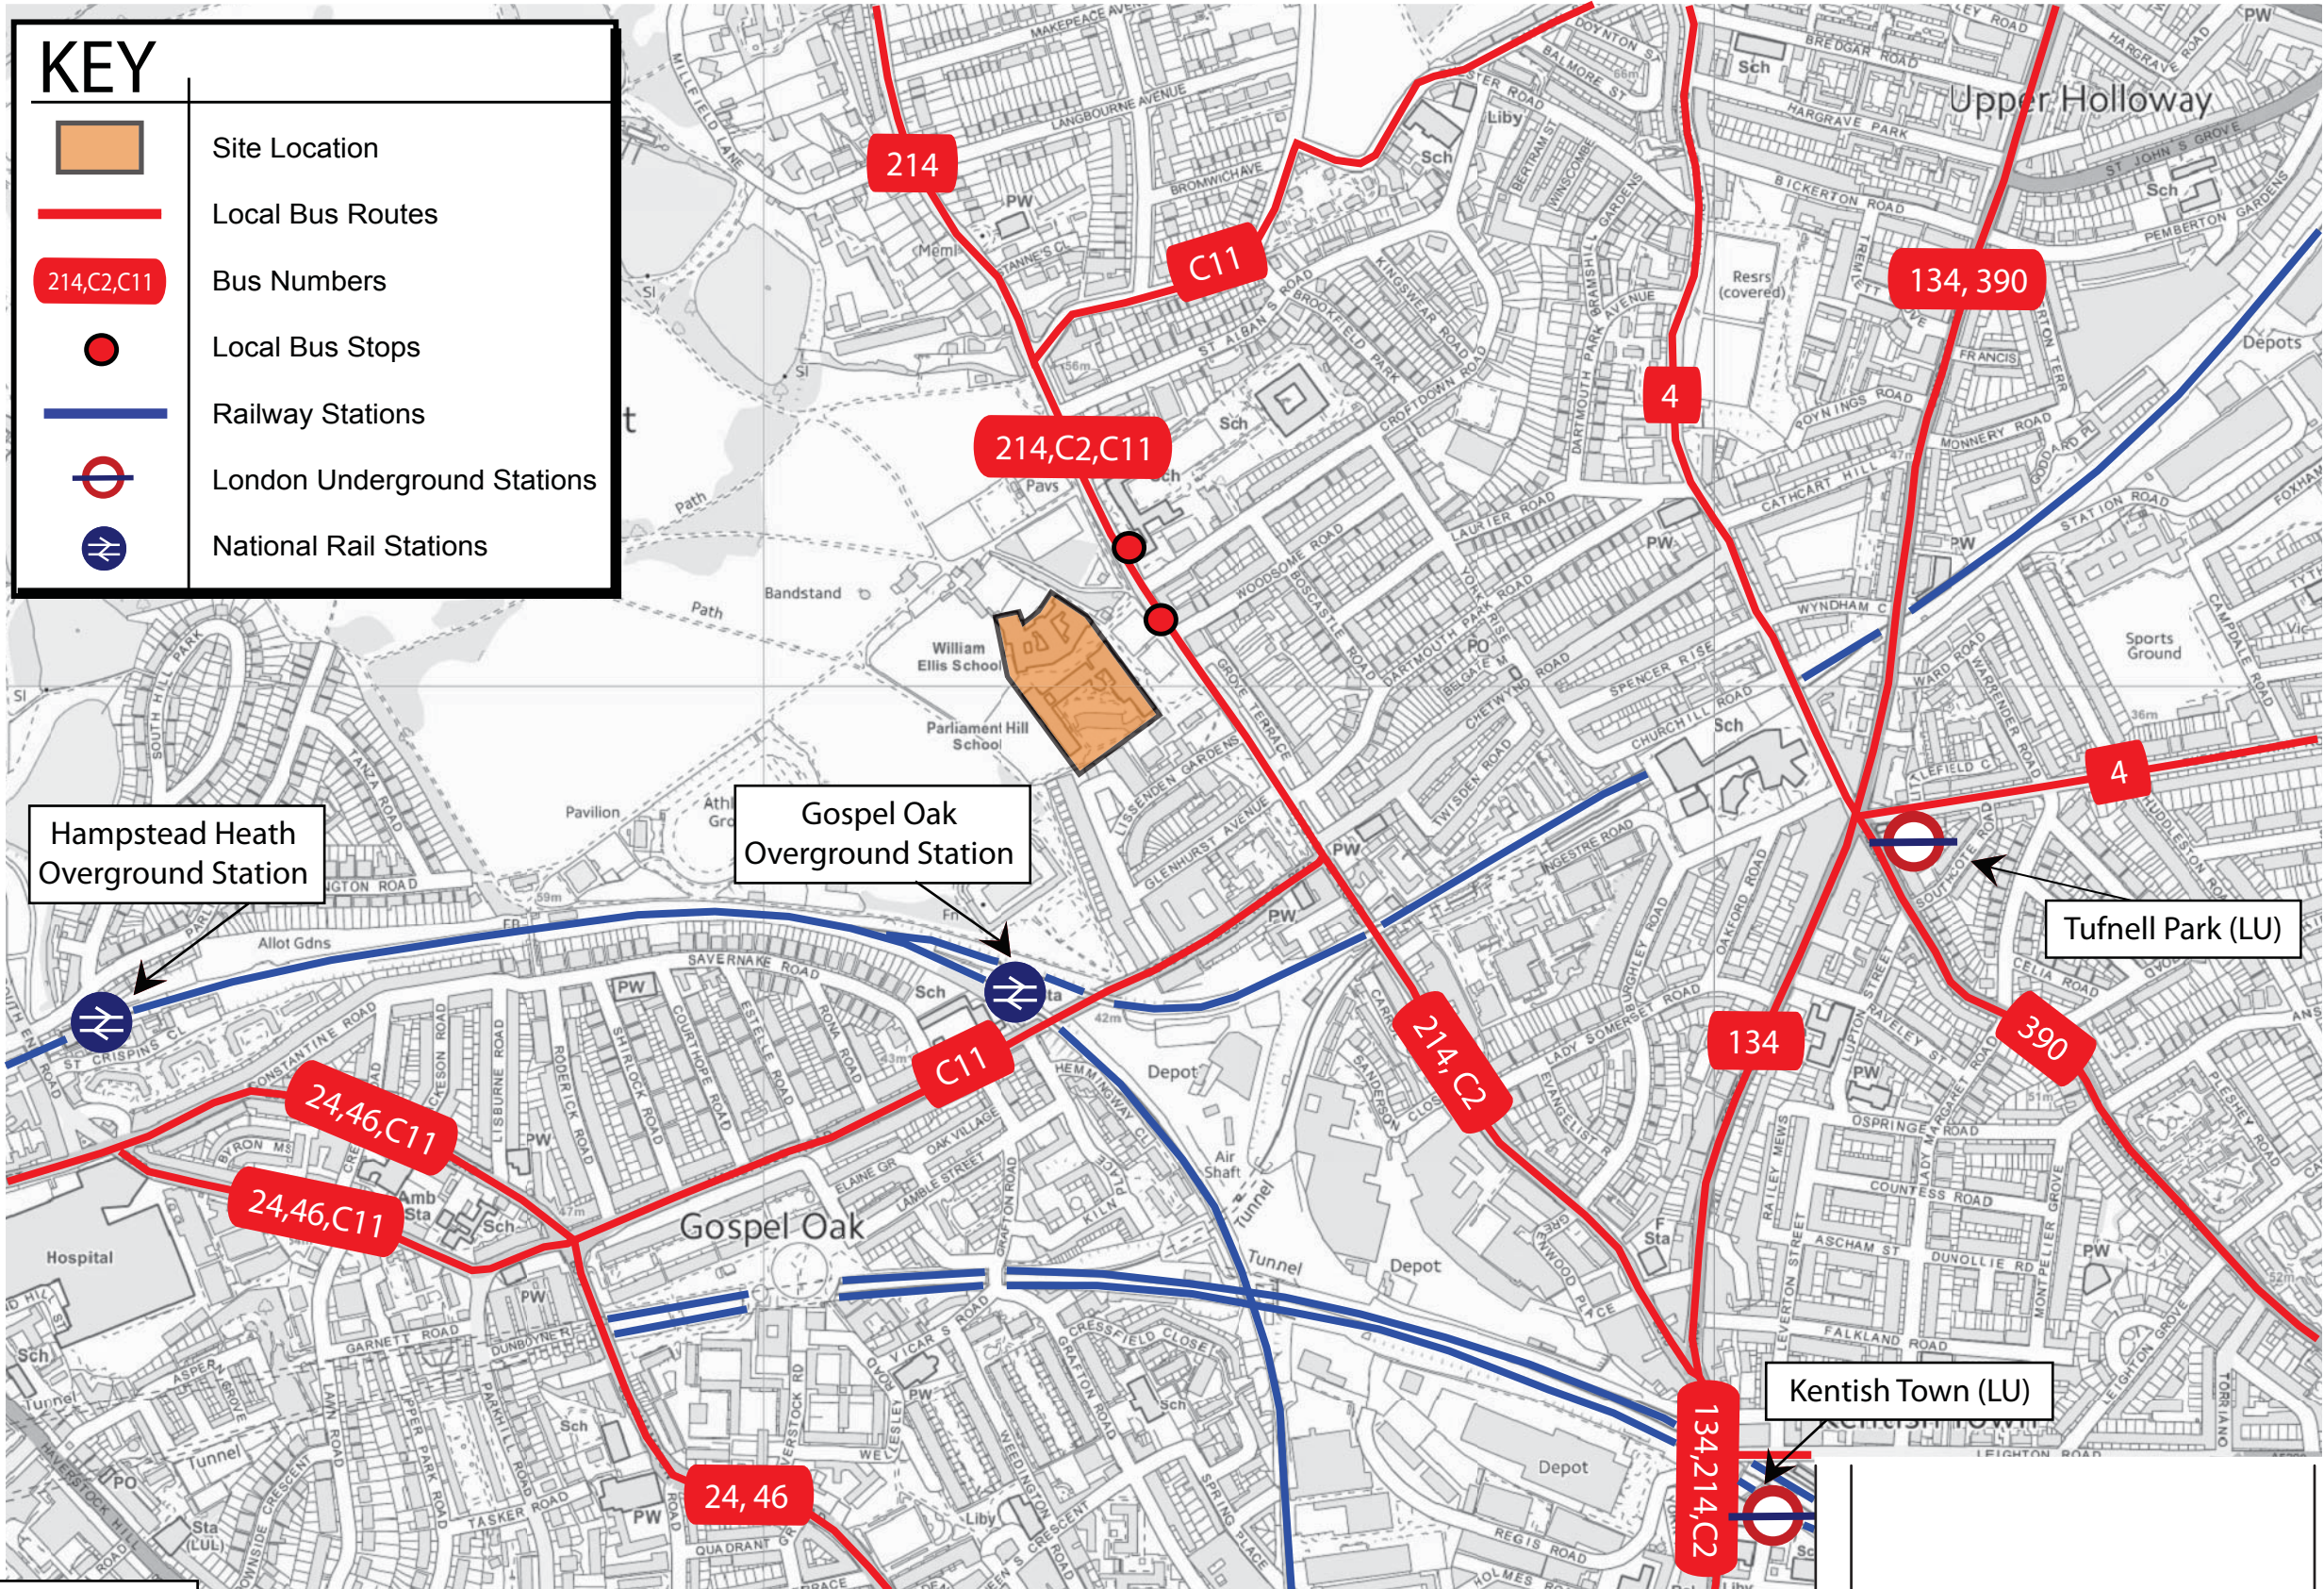

Reproduced from Ordnance Survey with the permission of the Controller of Her Majesty's Stationery Office, Crown Copyright Reserved.



Elizabeth House
39 York Road
London
SE1 7NQ

Telephone: 0207 620 2444
Fax: 0207 620 1168
E: enquiries@odysseymarkides.com
W: www.odysseymarkides.com

Job Title
**PARLIAMENT HILL AND WILLIAM
ELLIS SCHOOLS, CAMDEN**

Drawing Title
**PUBLIC TRANSPORT
ACCESSIBILITY**


Client
ASTUDIO

Rev	Amendments	Drn	Chk	App	Date
Scale	1:7500	Date	APR '14	Designed	KM
Drawn	KM	Checked	PJH	Approved	APPROVED
Job No	13-255	Figure No	FIGURE No.2	Rev	



KEY

- Site Location
- Cycle Routes on Busier Roads
- Cycle Routes on Quieter Roads
- Cycle Routes Off-Road

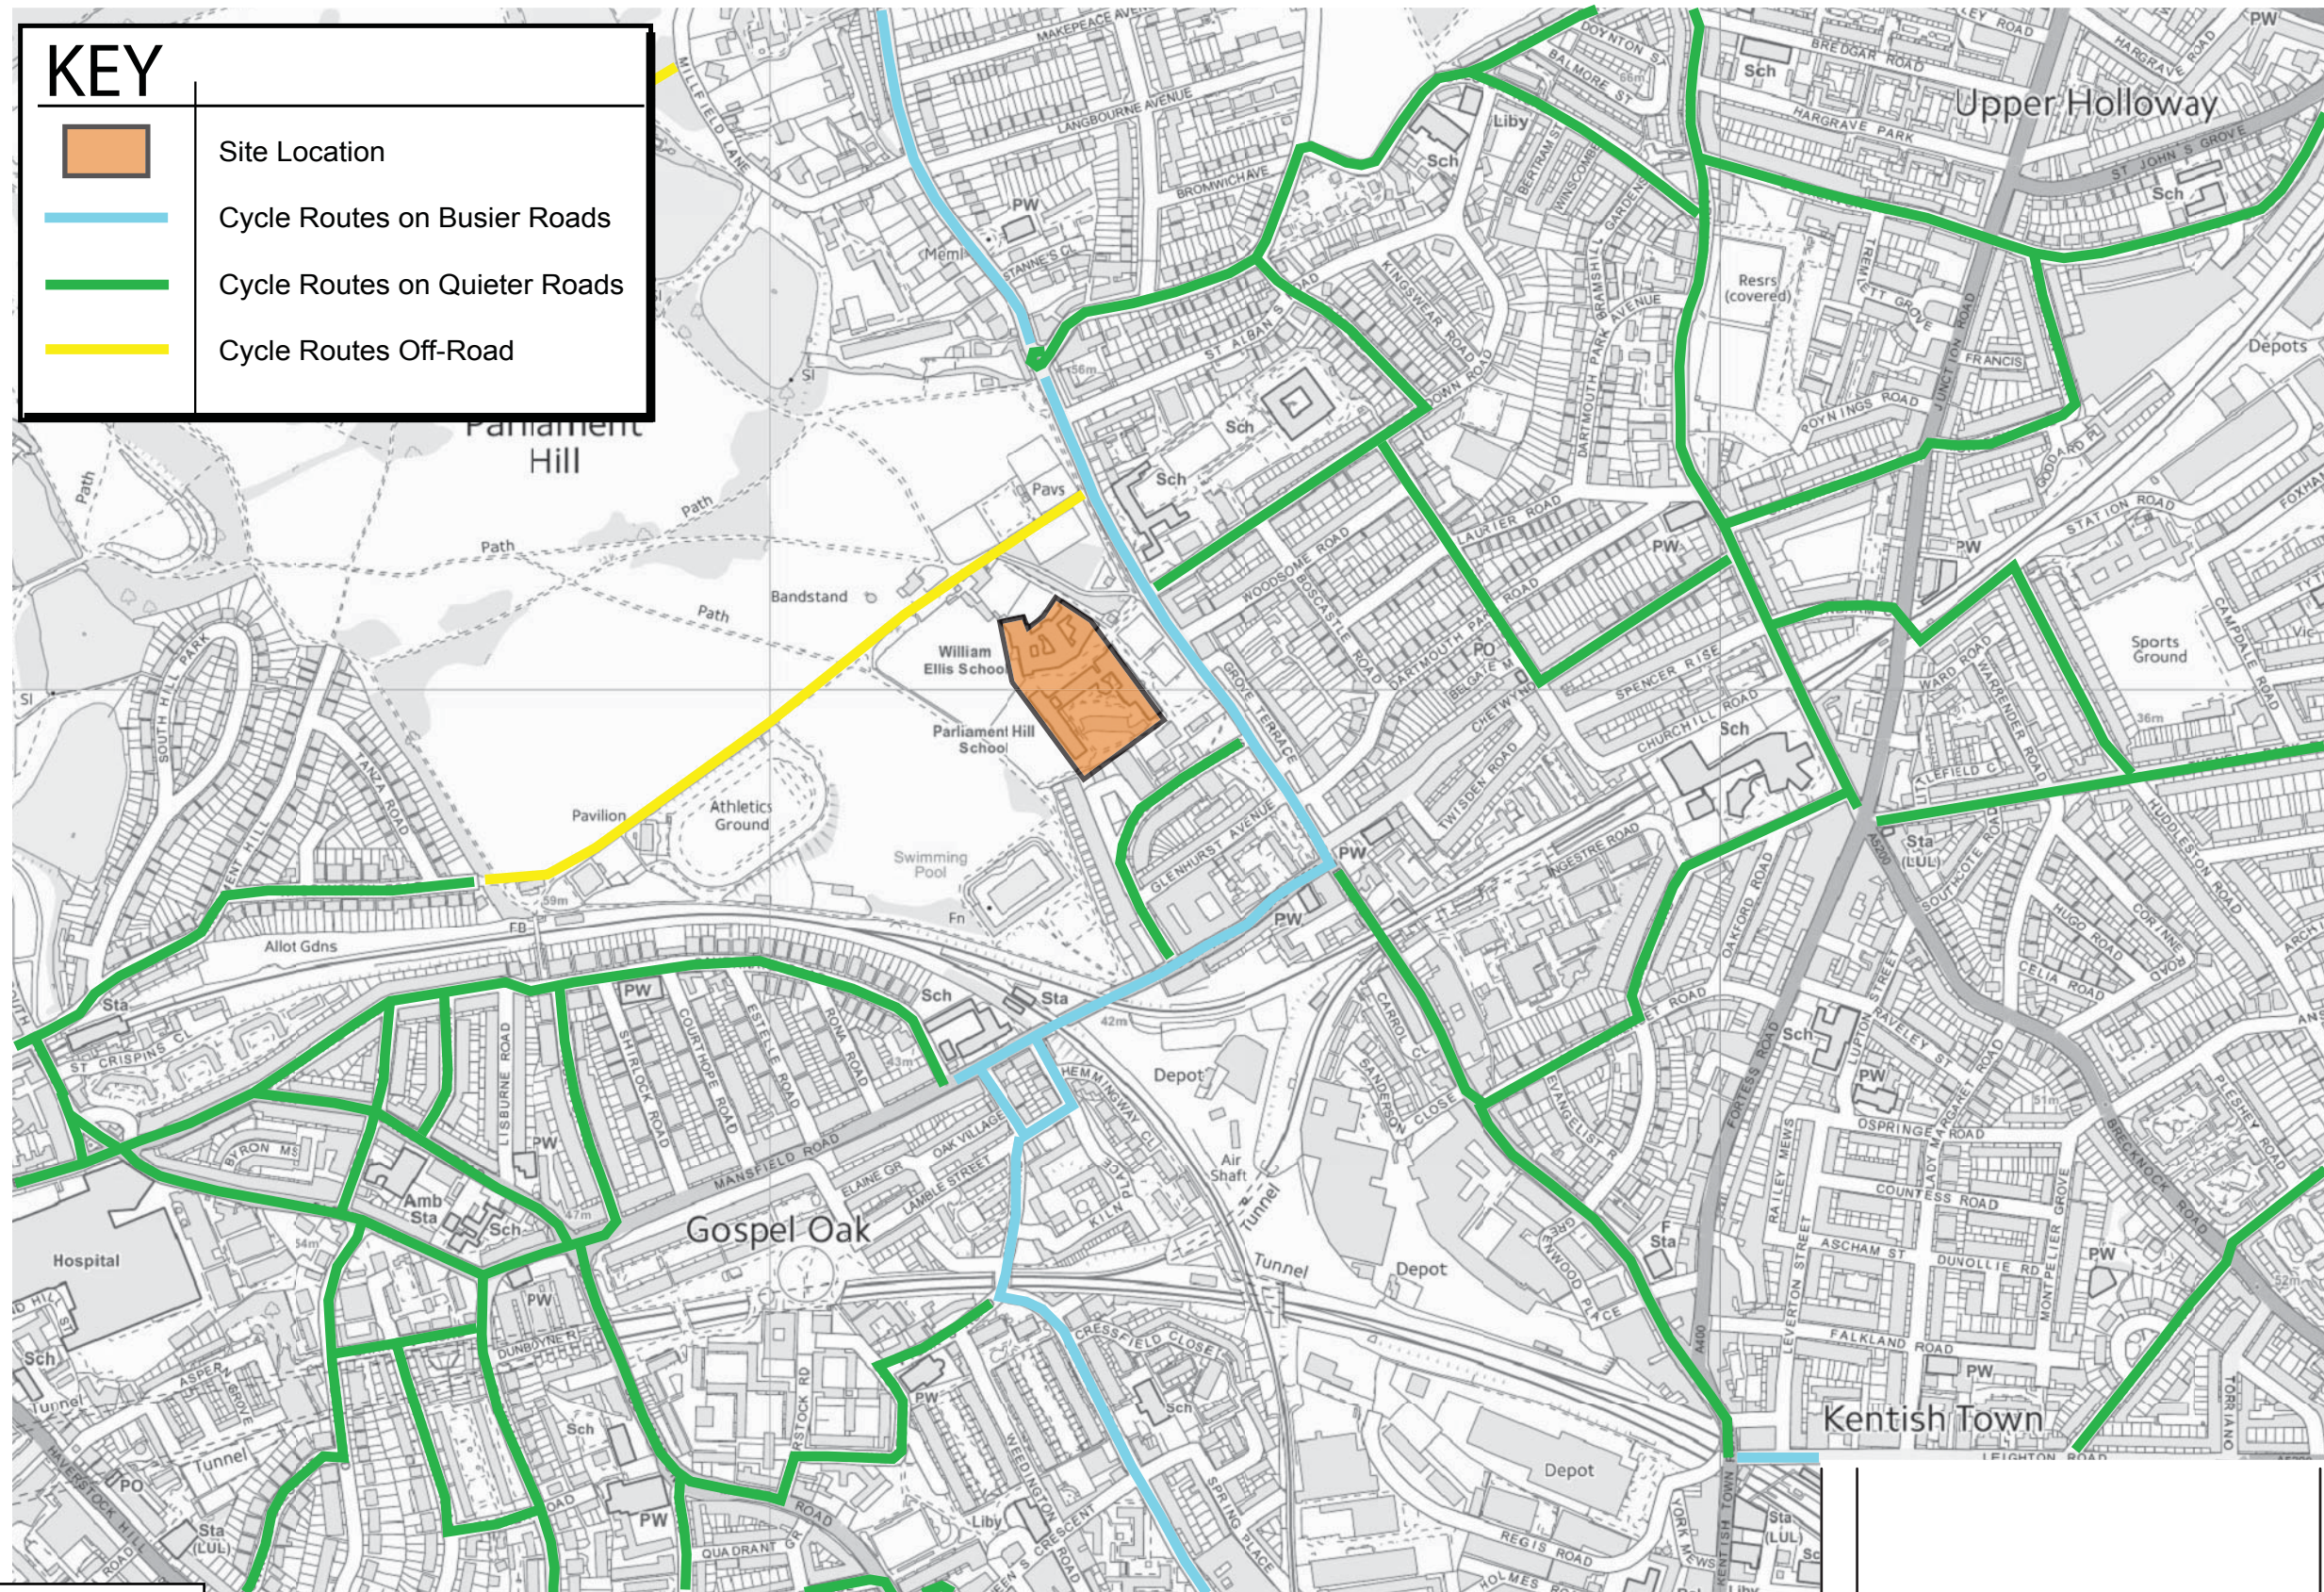

Reproduced from Ordnance Survey with the permission of the Controller of Her Majesty's Stationery Office, Crown Copyright Reserved.



Elizabeth House
39 York Road
London
SE1 7NQ


Telephone: 0207 620 2444
Fax: 0207 620 1168
E: enquiries@odysseymarkides.com
W: www.odysseymarkides.com

Job Title
**PARLIAMENT HILL AND WILLIAM
ELLIS SCHOOLS, CAMDEN**

Drawing Title
**LOCAL CYCLE
ROUTES**

Client
ASTUDIO

Rev	Amendments	Drn	Chk	App	Date
Scale	1:7500	Date	APR '14	Designed	KM
Drawn	KM	Checked	PJH	Approved	APPROVED
Job No	13-255	Figure No	FIGURE No.3	Rev	

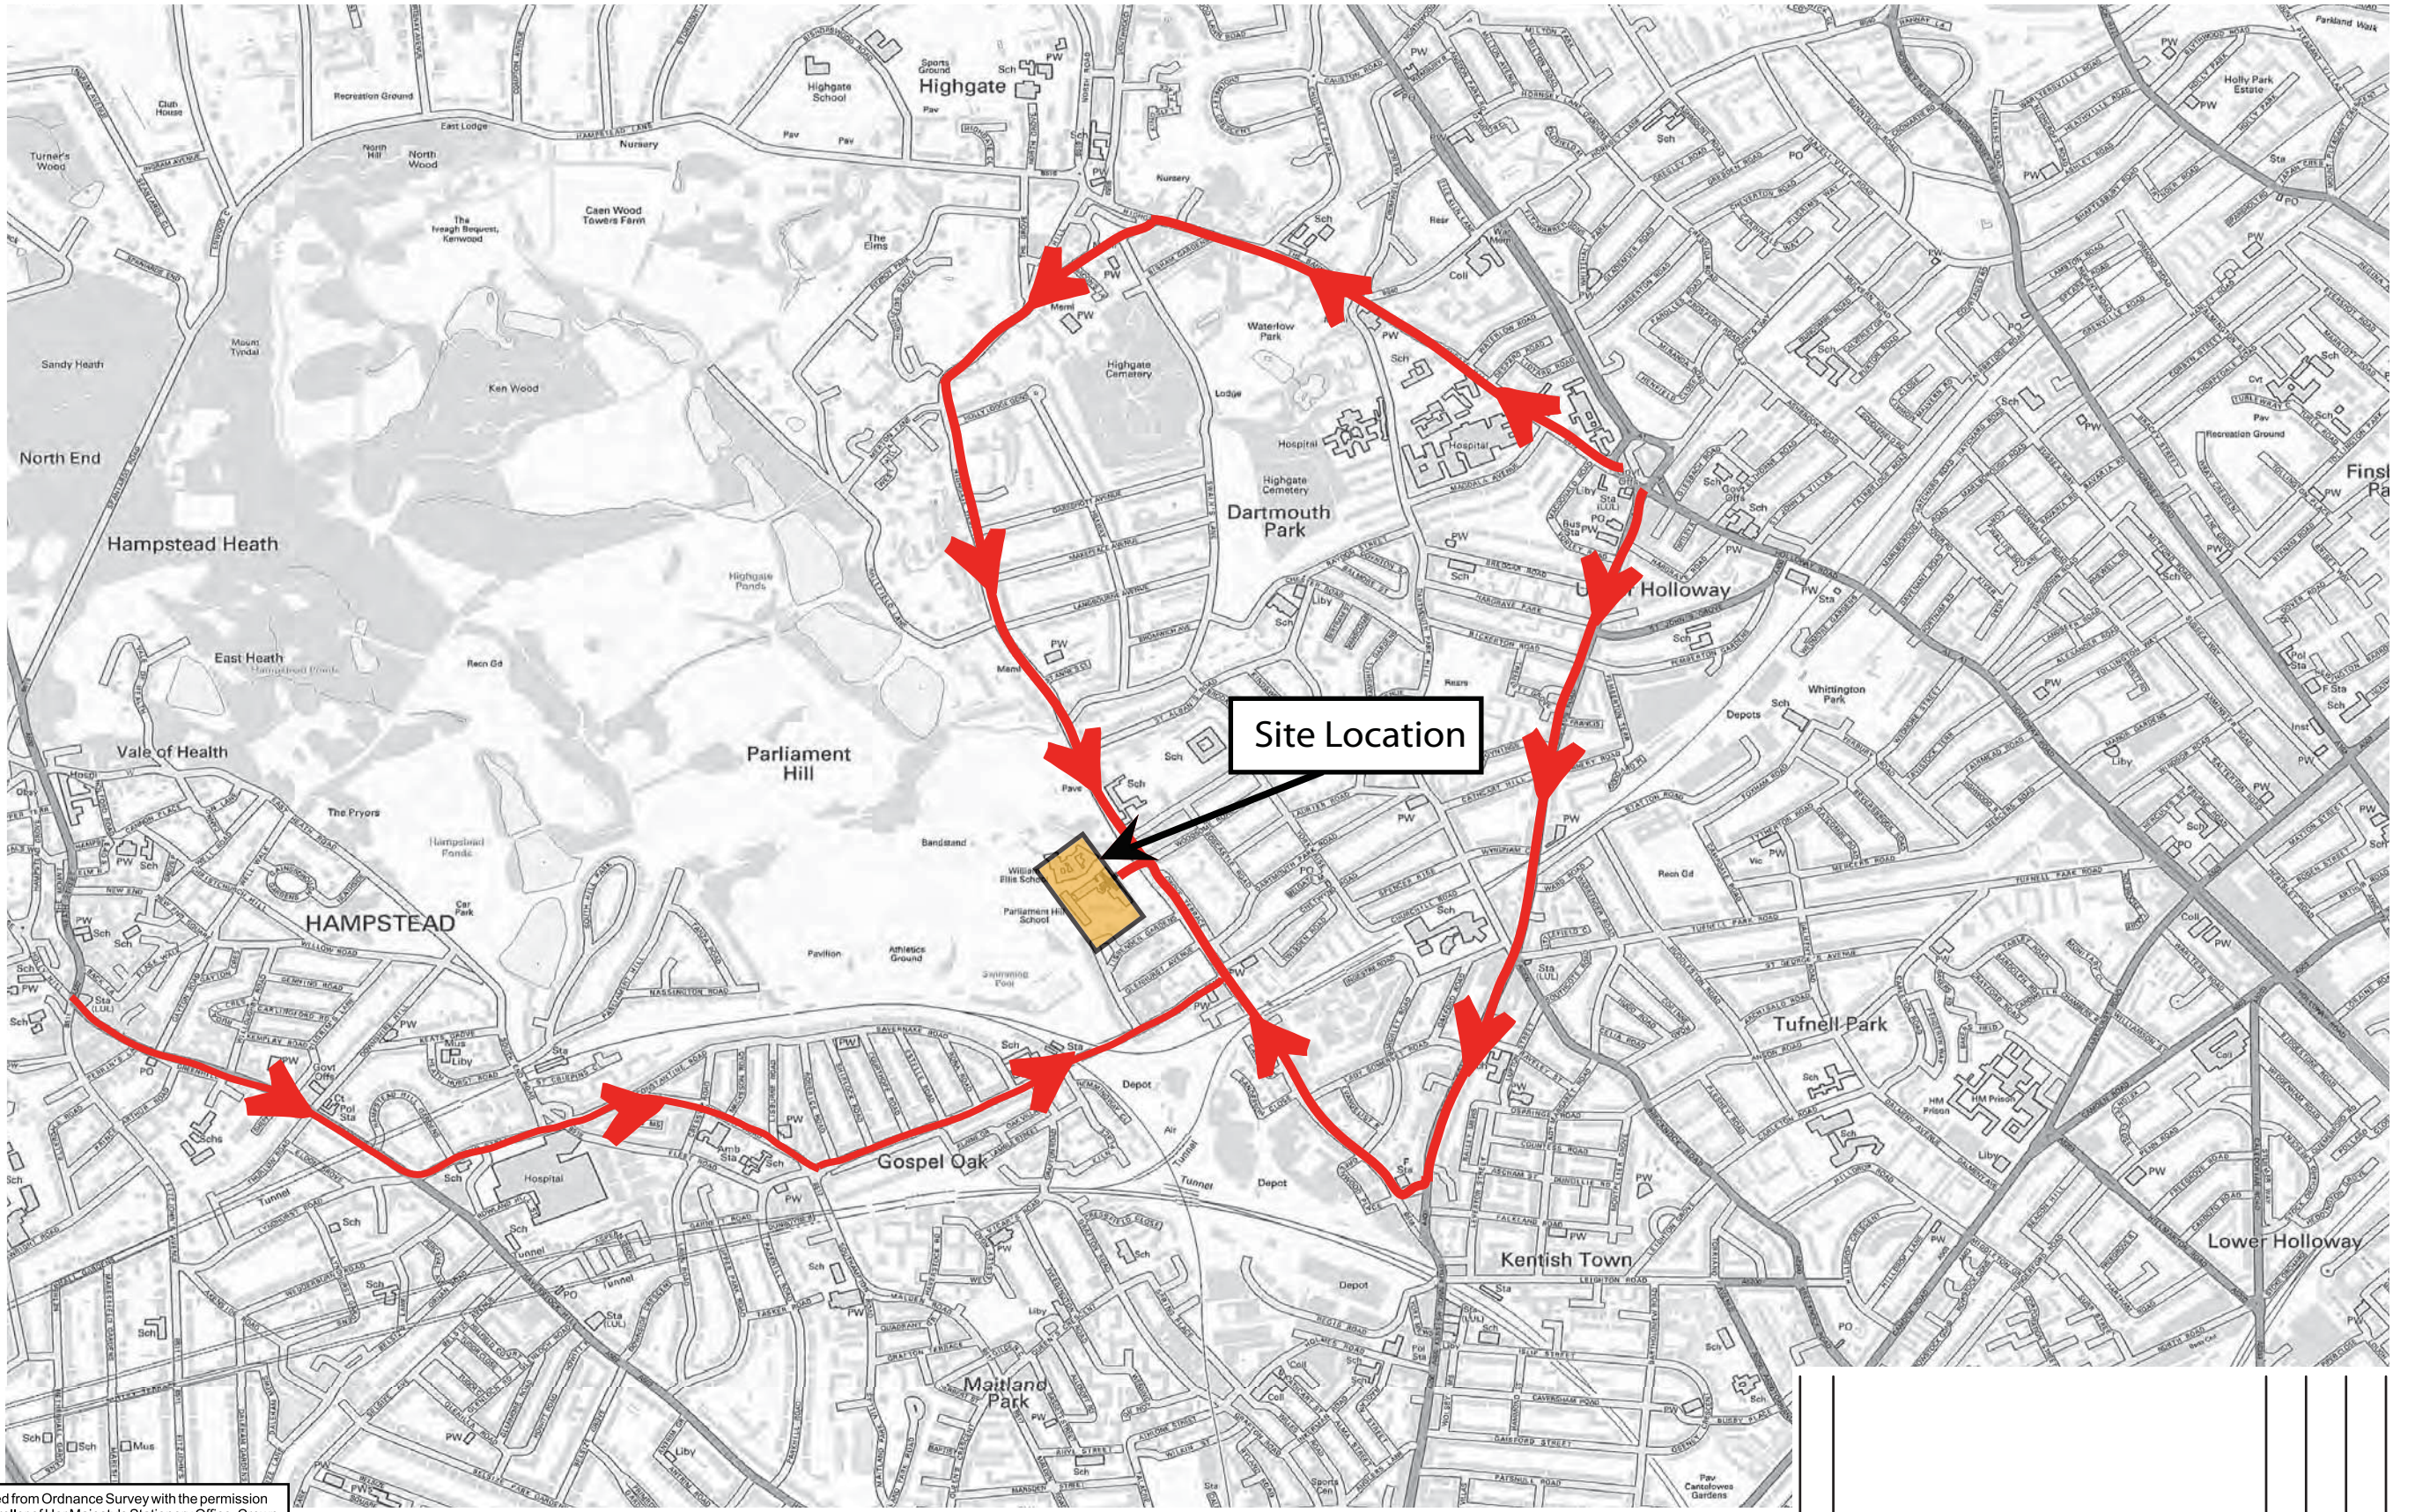

Reproduced from Ordnance Survey with the permission of the Controller of Her Majesty's Stationery Office, Crown Copyright Reserved.



Elizabeth House
39 York Road
London
SE1 7NQ


Telephone: 0207 620 2444
Fax: 0207 620 1168
E: enquiries@odysseymarkides.com
W: www.odysseymarkides.com

Job Title
**PARLIAMENT HILL
SCHOOL, CAMDEN**

Drawing Title
HGV ACCESS TO SITE

Client
ASTUDIO LTD

Rev	Amendments	Drn	Chk	App	Date
Scale	NTS	Date	JUNE. 14		Designed AJ
Drawn	AJ	Checked	SR		Approved SRB
Job No	13-255	Figure No	FIGURE No.4		Rev

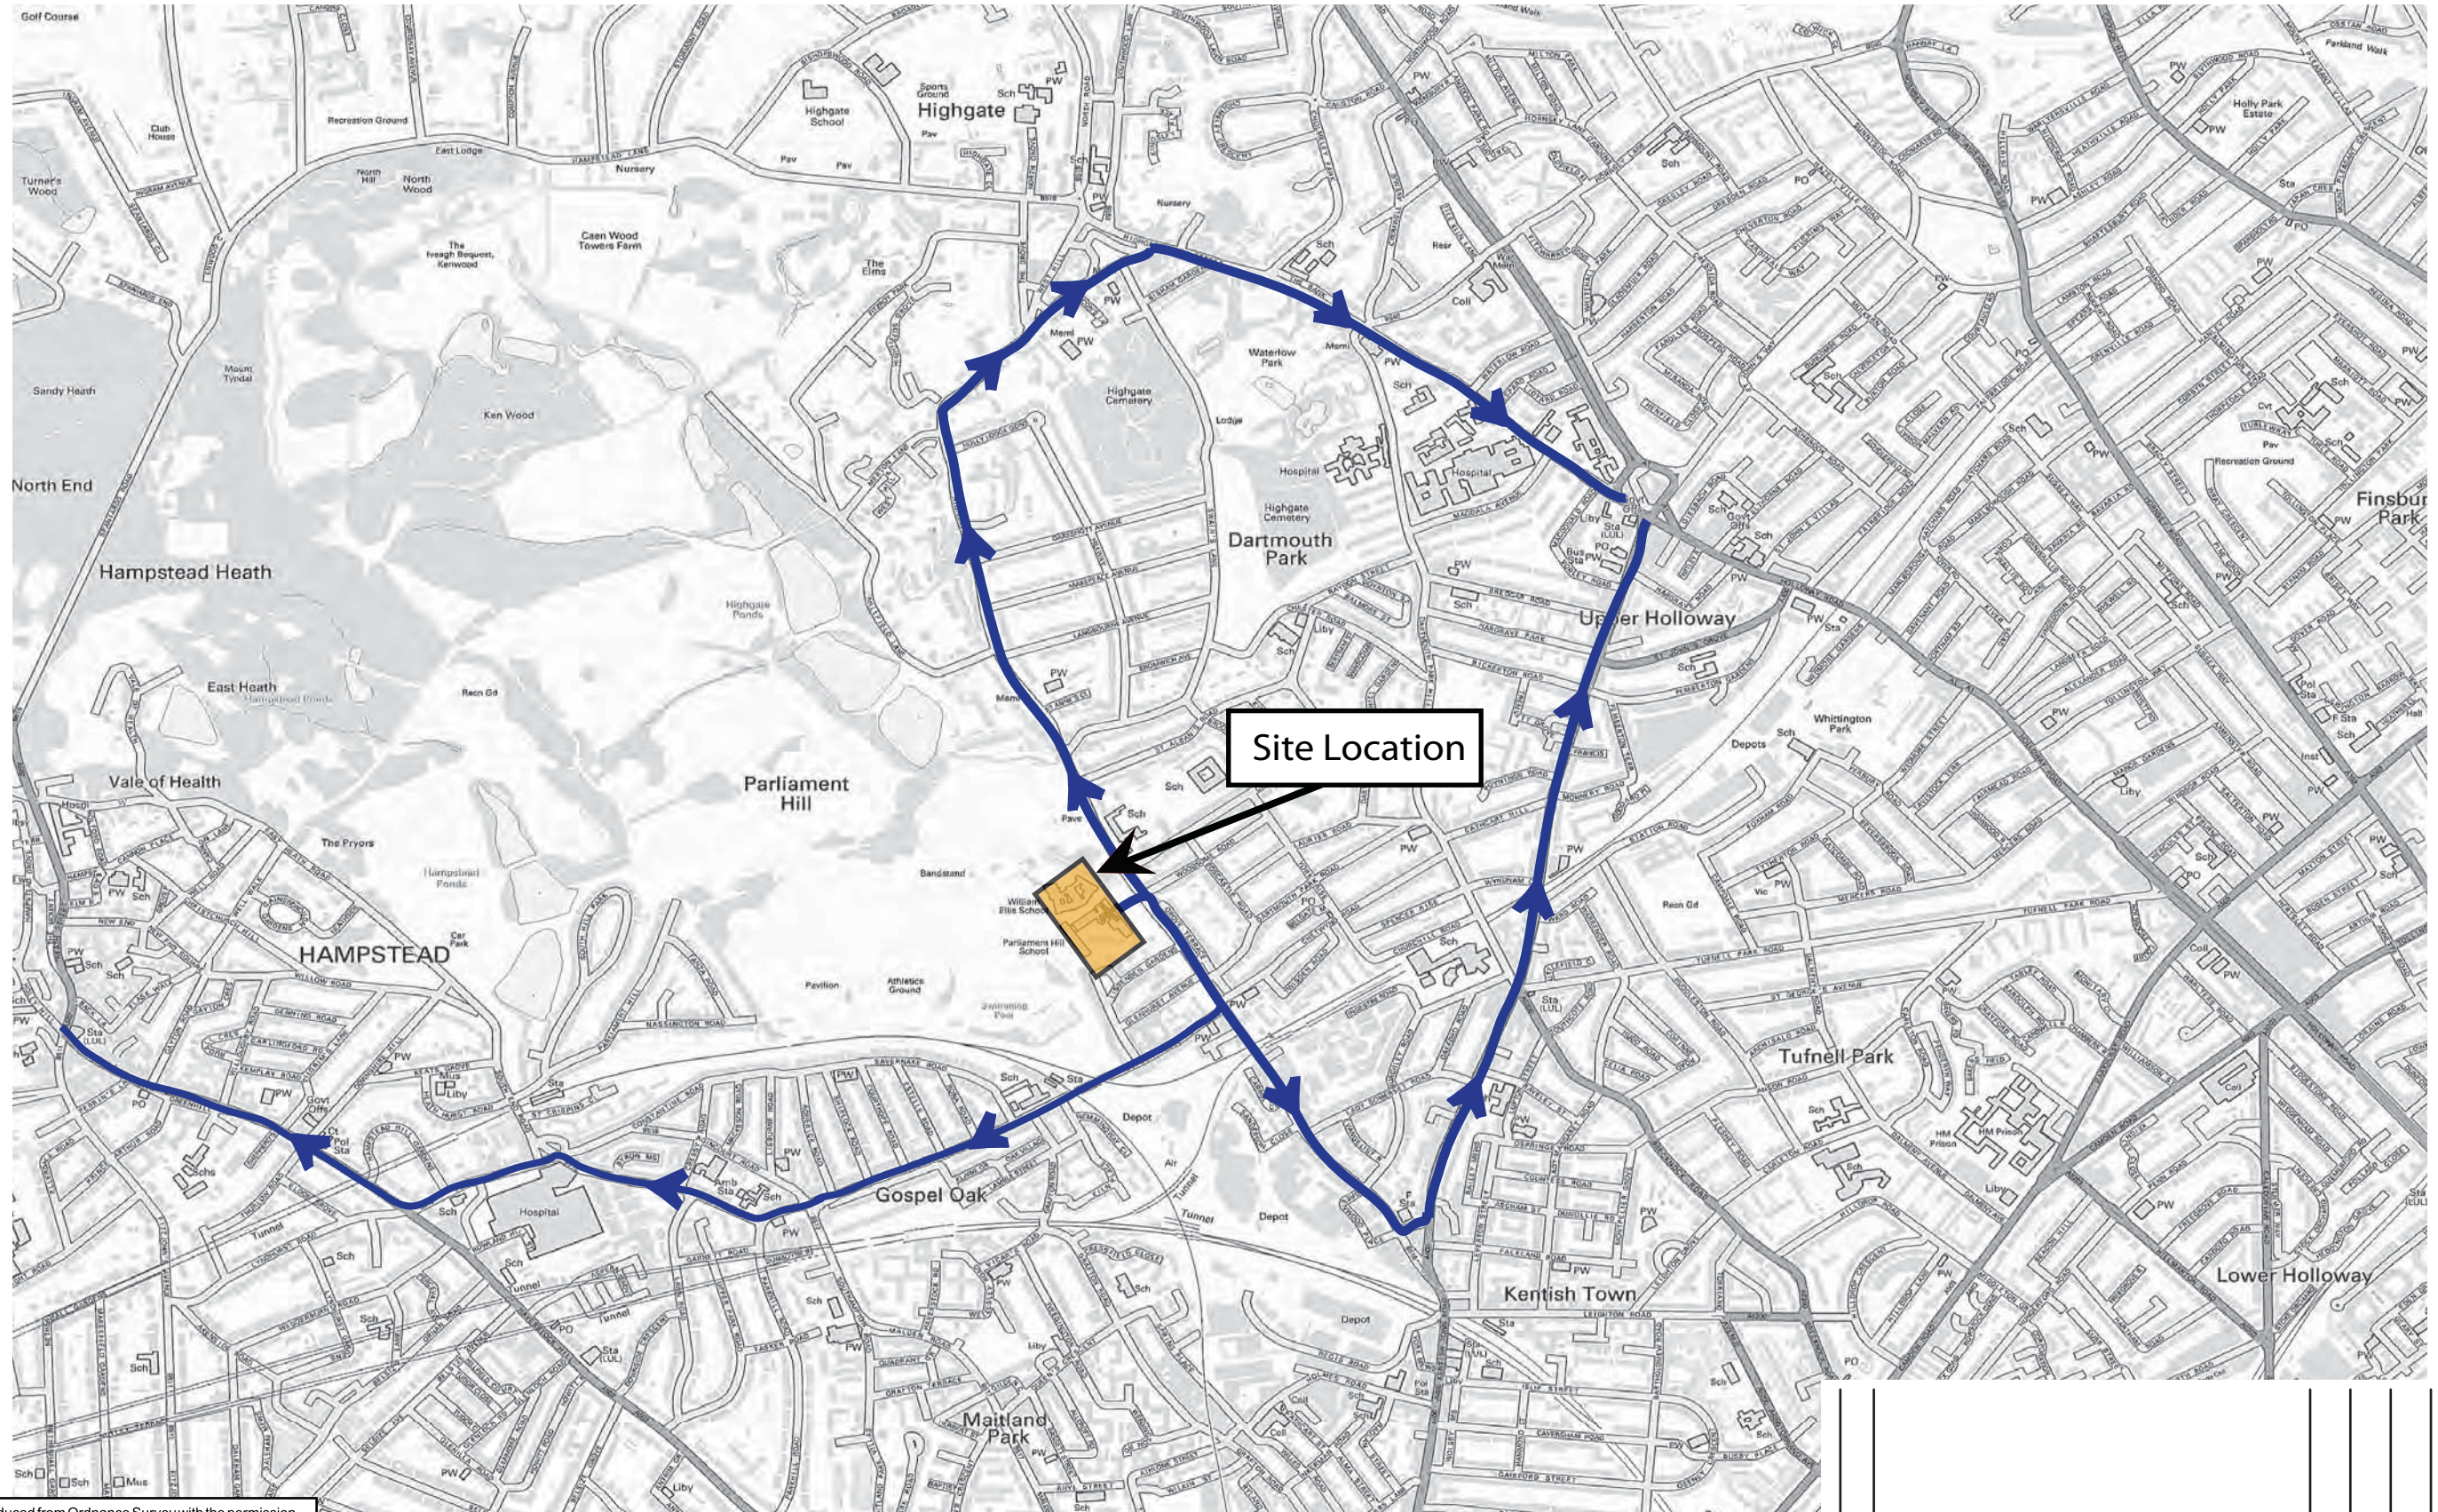

Reproduced from Ordnance Survey with the permission of the Controller of Her Majesty's Stationary Office, Crown Copyright Reserved.



Elizabeth House
39 York Road
London
SE1 7NQ

Telephone: 0207 620 2444
Fax: 0207 620 1168
E: enquiries@odysseymarkides.com
W: www.odysseymarkides.com

Job Title
PARLIAMENT HILL SCHOOL, CAMDEN

Drawing Title
HVG EGRESS FROM SITE

Client
ASTUDIO LTD

Rev	Amendments	Drn	Chk	App	Date
Scale	NTS	Date	JUNE, 14		Designed AJ
Drawn	AJ	Checked	SR		Approved SRB
Job No	13-255	Figure No	FIGURE No.5		Rev