


GENERAL NOTES:
 Do not scale from this drawing.
 Check drawing on receipt and immediately report any discrepancies to the Architect.
 Verify all dimensions and levels on site prior to construction.
 The contents of this drawing are Stiff + Trevillion Architects LLP copyright and shall not be re-used without their written permission.

No.	Date	Revision Notes

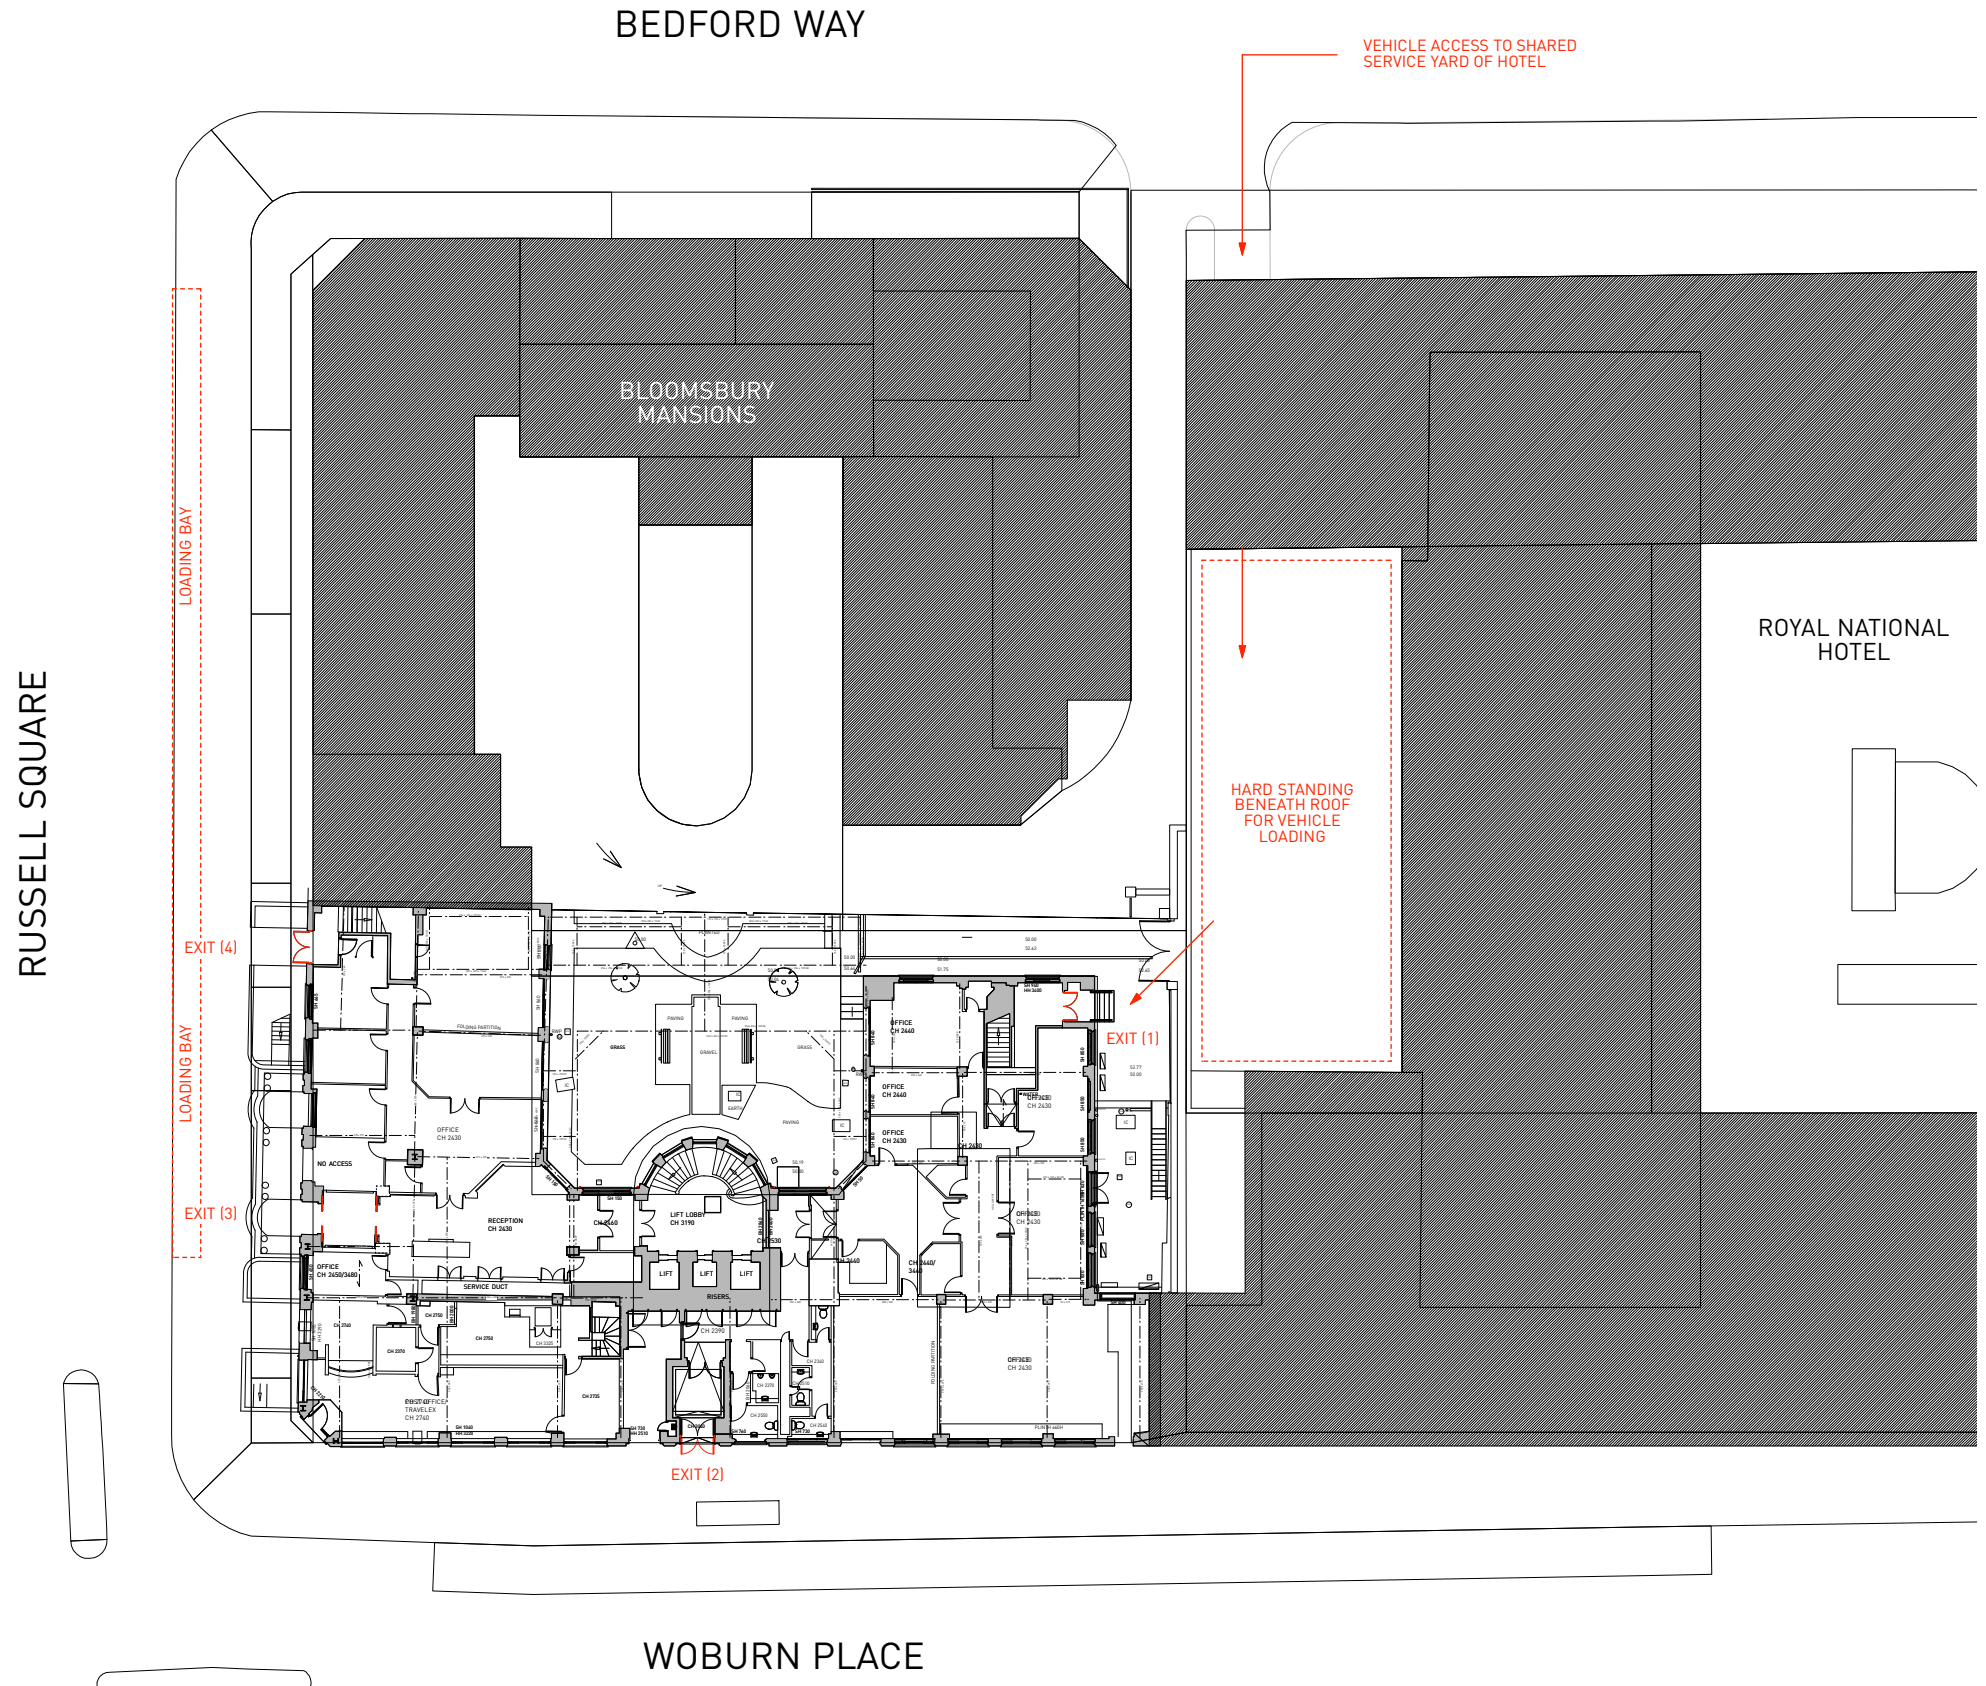

EXISTING GROUND FLOOR ENTRANCES / EXITS

FOR CONSTRUCTION

Stiff + Trevillion

Stiff + Trevillion Architects Ltd
 16 Woodfield Road
 London W9 2BE
 T +44(0)20 8960 5550
 F +44(0)20 8969 8688
 mail@stiffandtrevillion.com
 www.stiffandtrevillion.com

Project **RUSSELL SQUARE HOUSE LONDON WC1B 5EH**

Drawing **GROUND FLOOR LOCATION PLAN**

Project No	Drawing No	Revision
3396	001	

Scale	Date	Revised
1:100 @ A1 1:200 @ A3	JANUARY 2014	