


5.4 DESIGN DEVELOPMENT


5.4.4 EXISTING MASSING

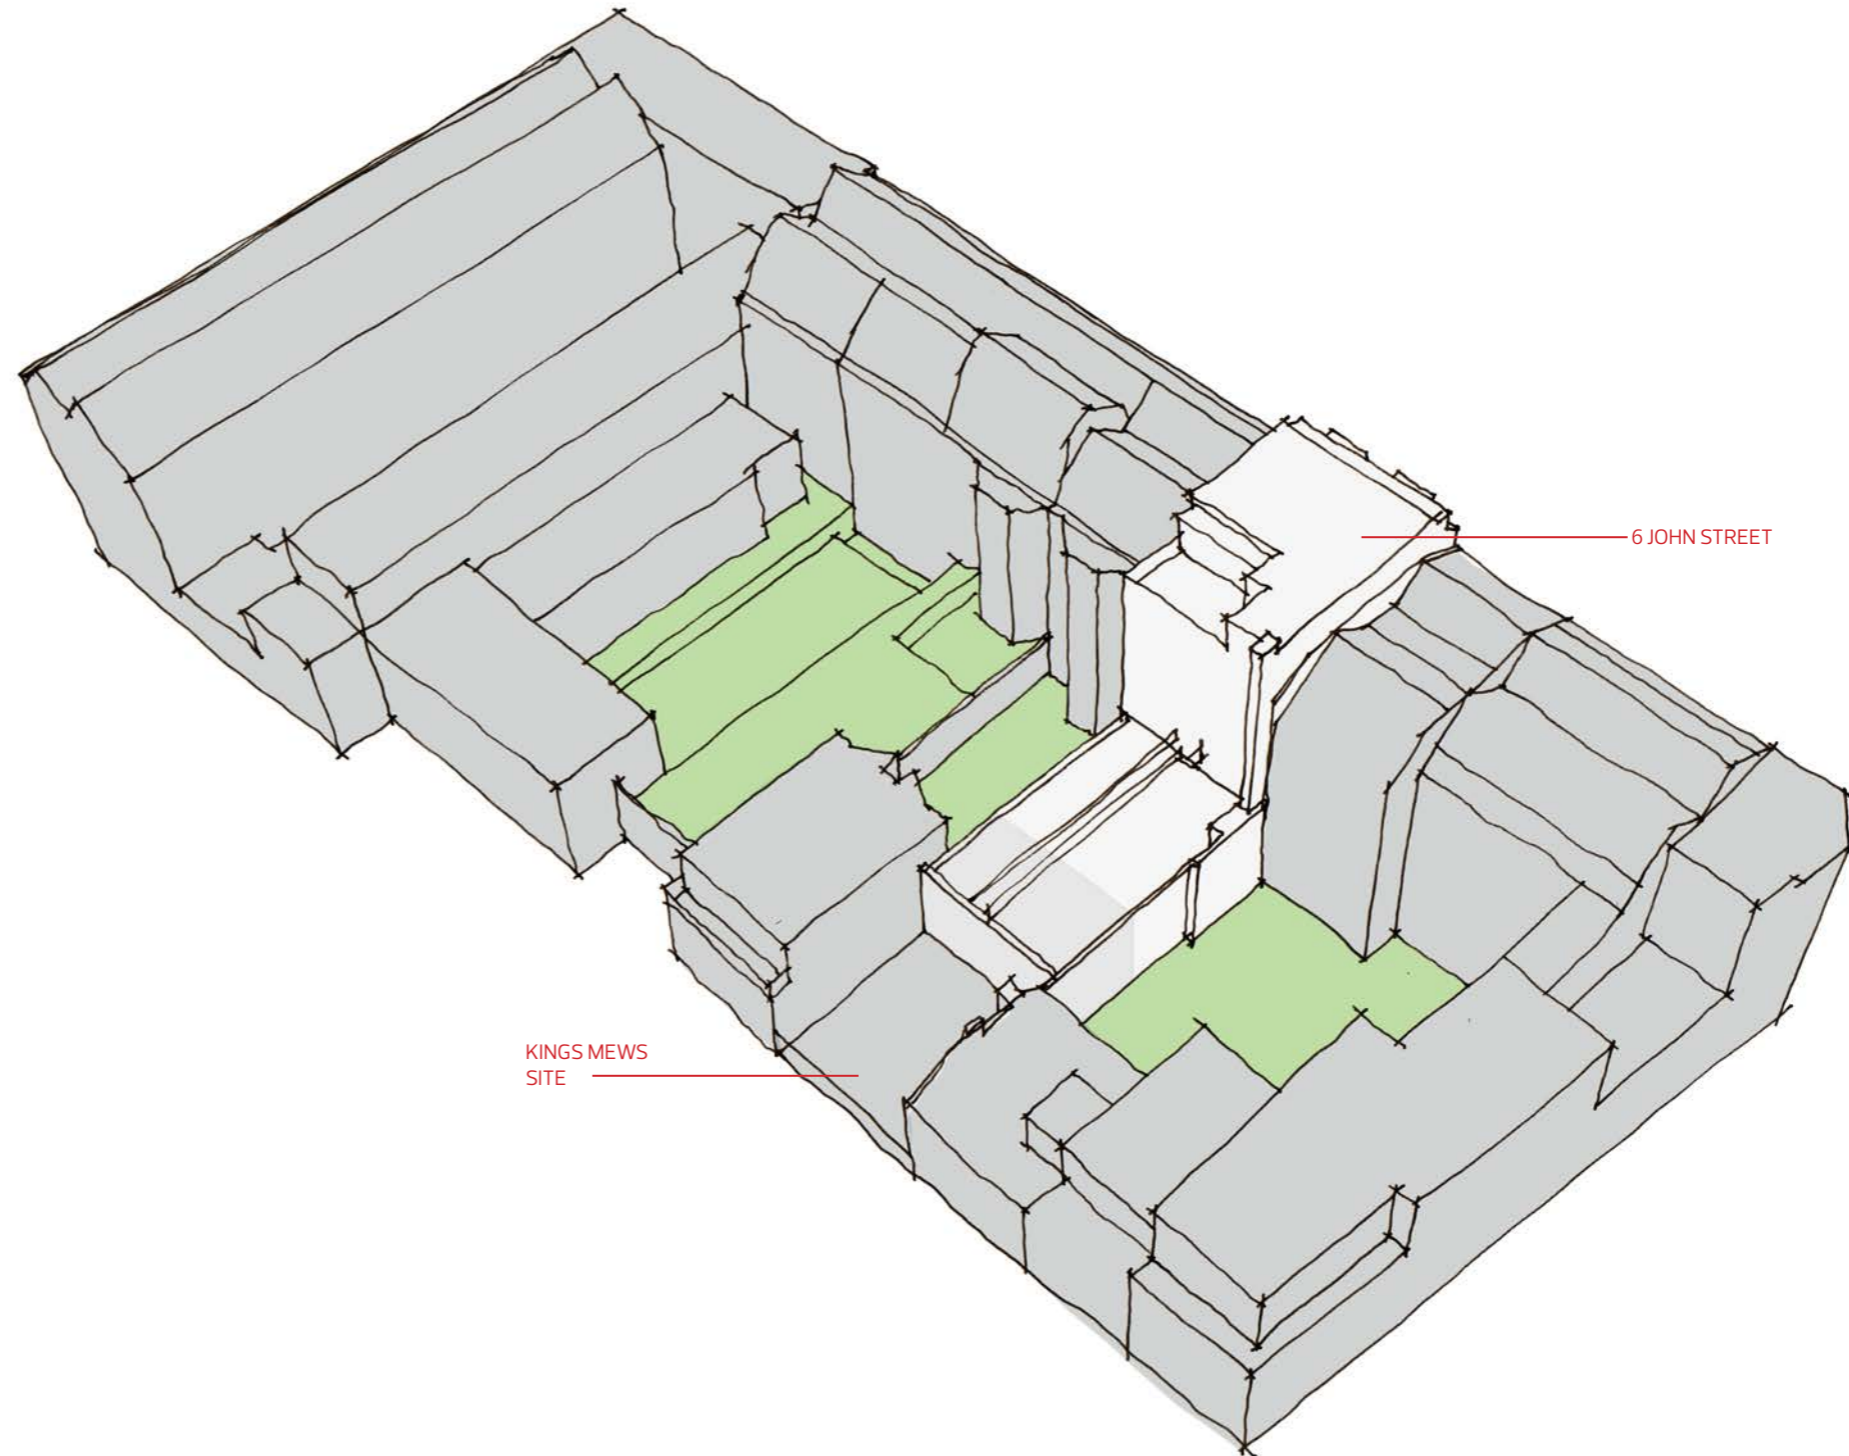

EXISTING MASSING SHOWING REAR EXTENSION DIVIDING THE GARDENS IN URBAN BLOCK

5.4 DESIGN DEVELOPMENT

5.4.5 PROPOSED MASSING

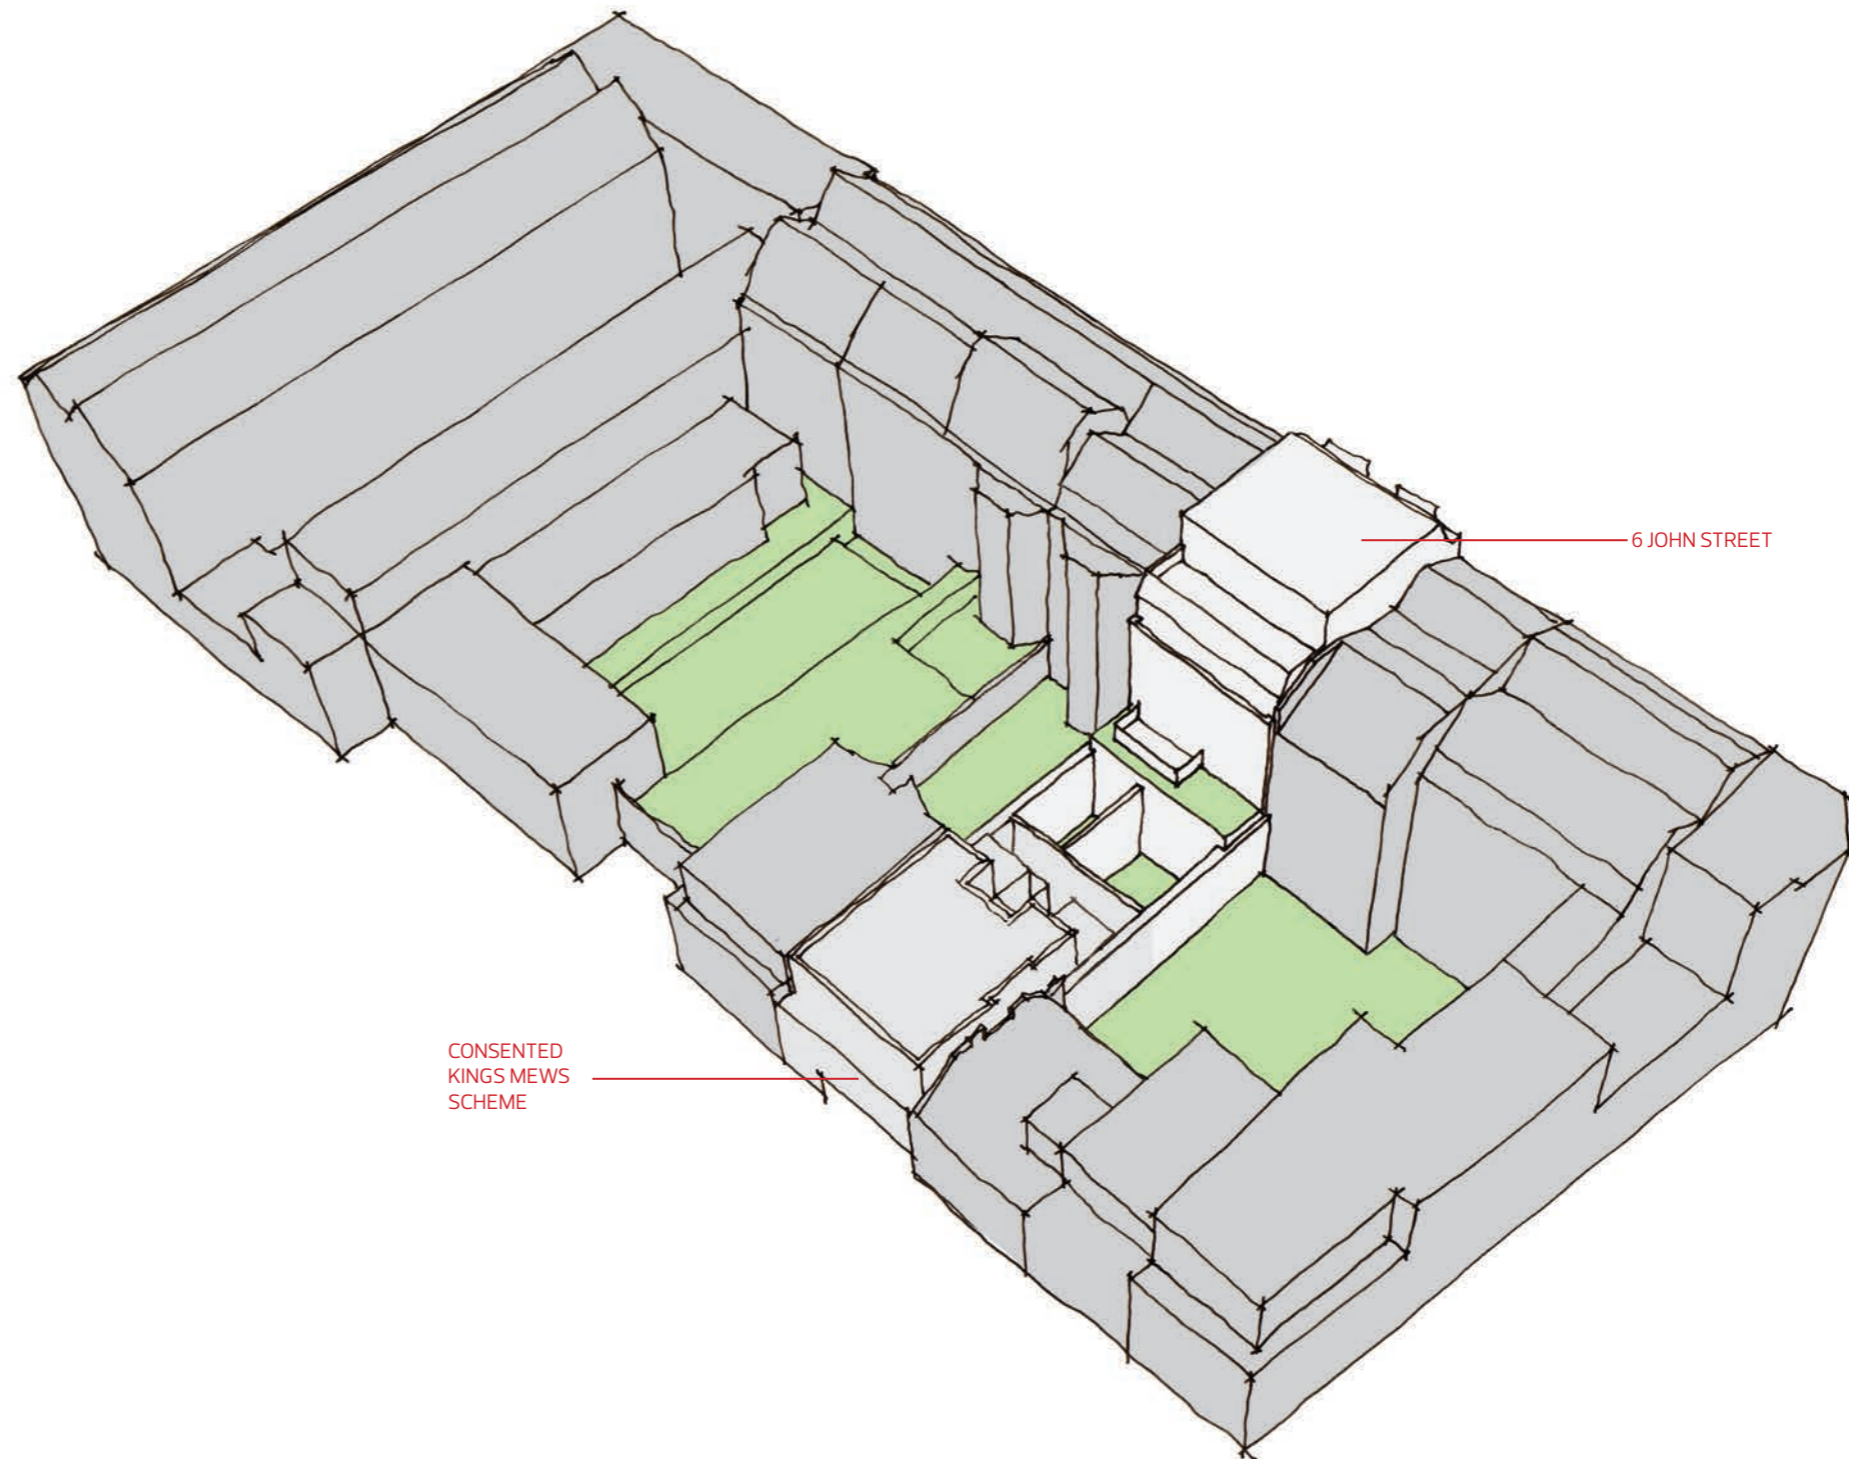

PROPOSED MASSING RE-INSTATING URBAN GARDEN ZONE