




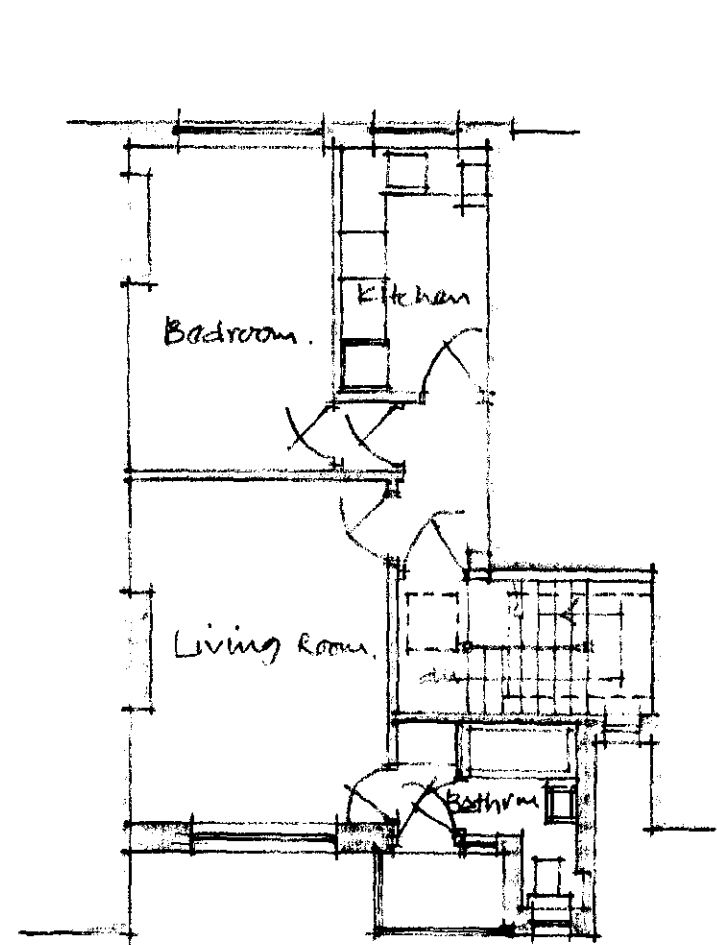


1ST, 2ND & 3RD FLOOR PLANS
as existing

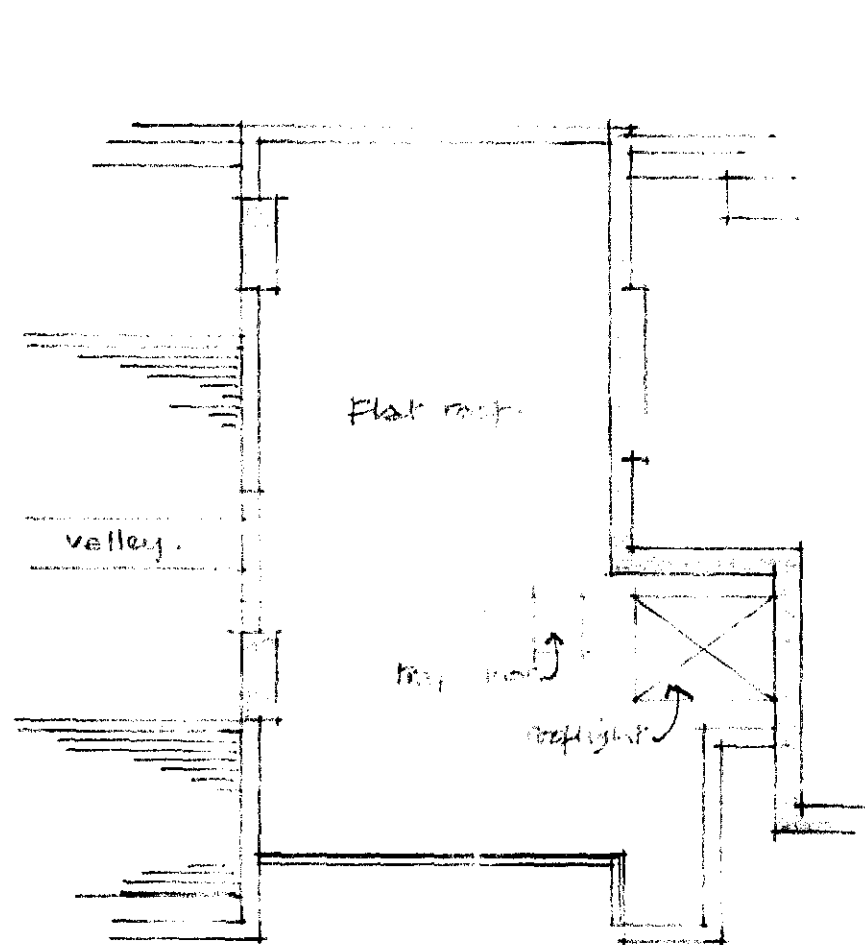


ROOF PLAN
as existing

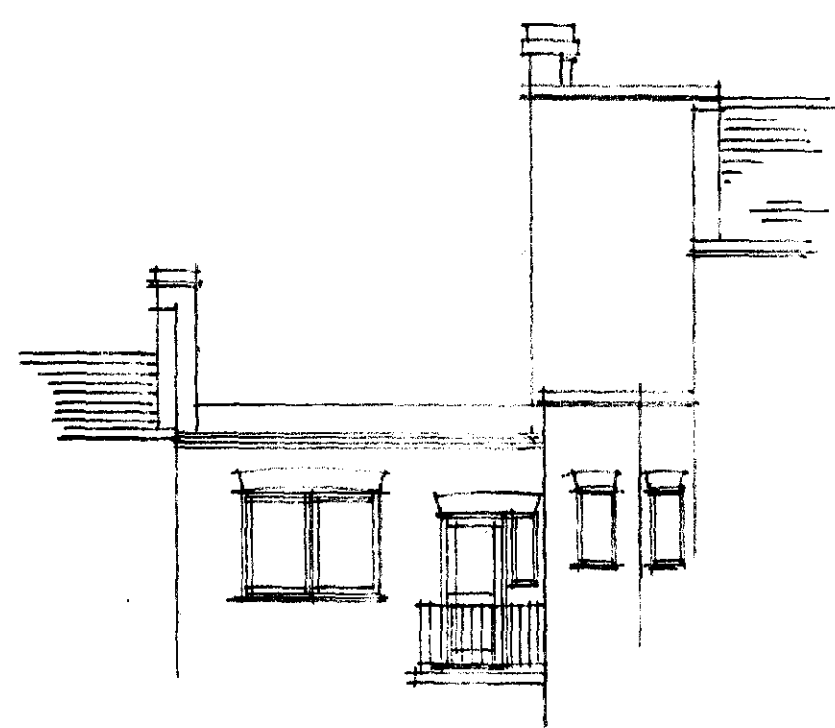


REAR ELEVATION.
as existing

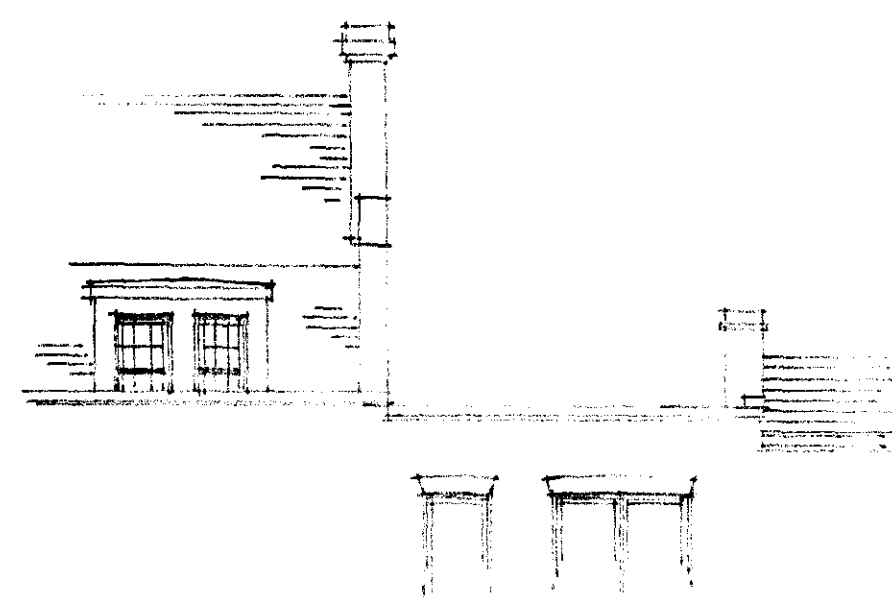


FRONT ELEVATION.
as existing

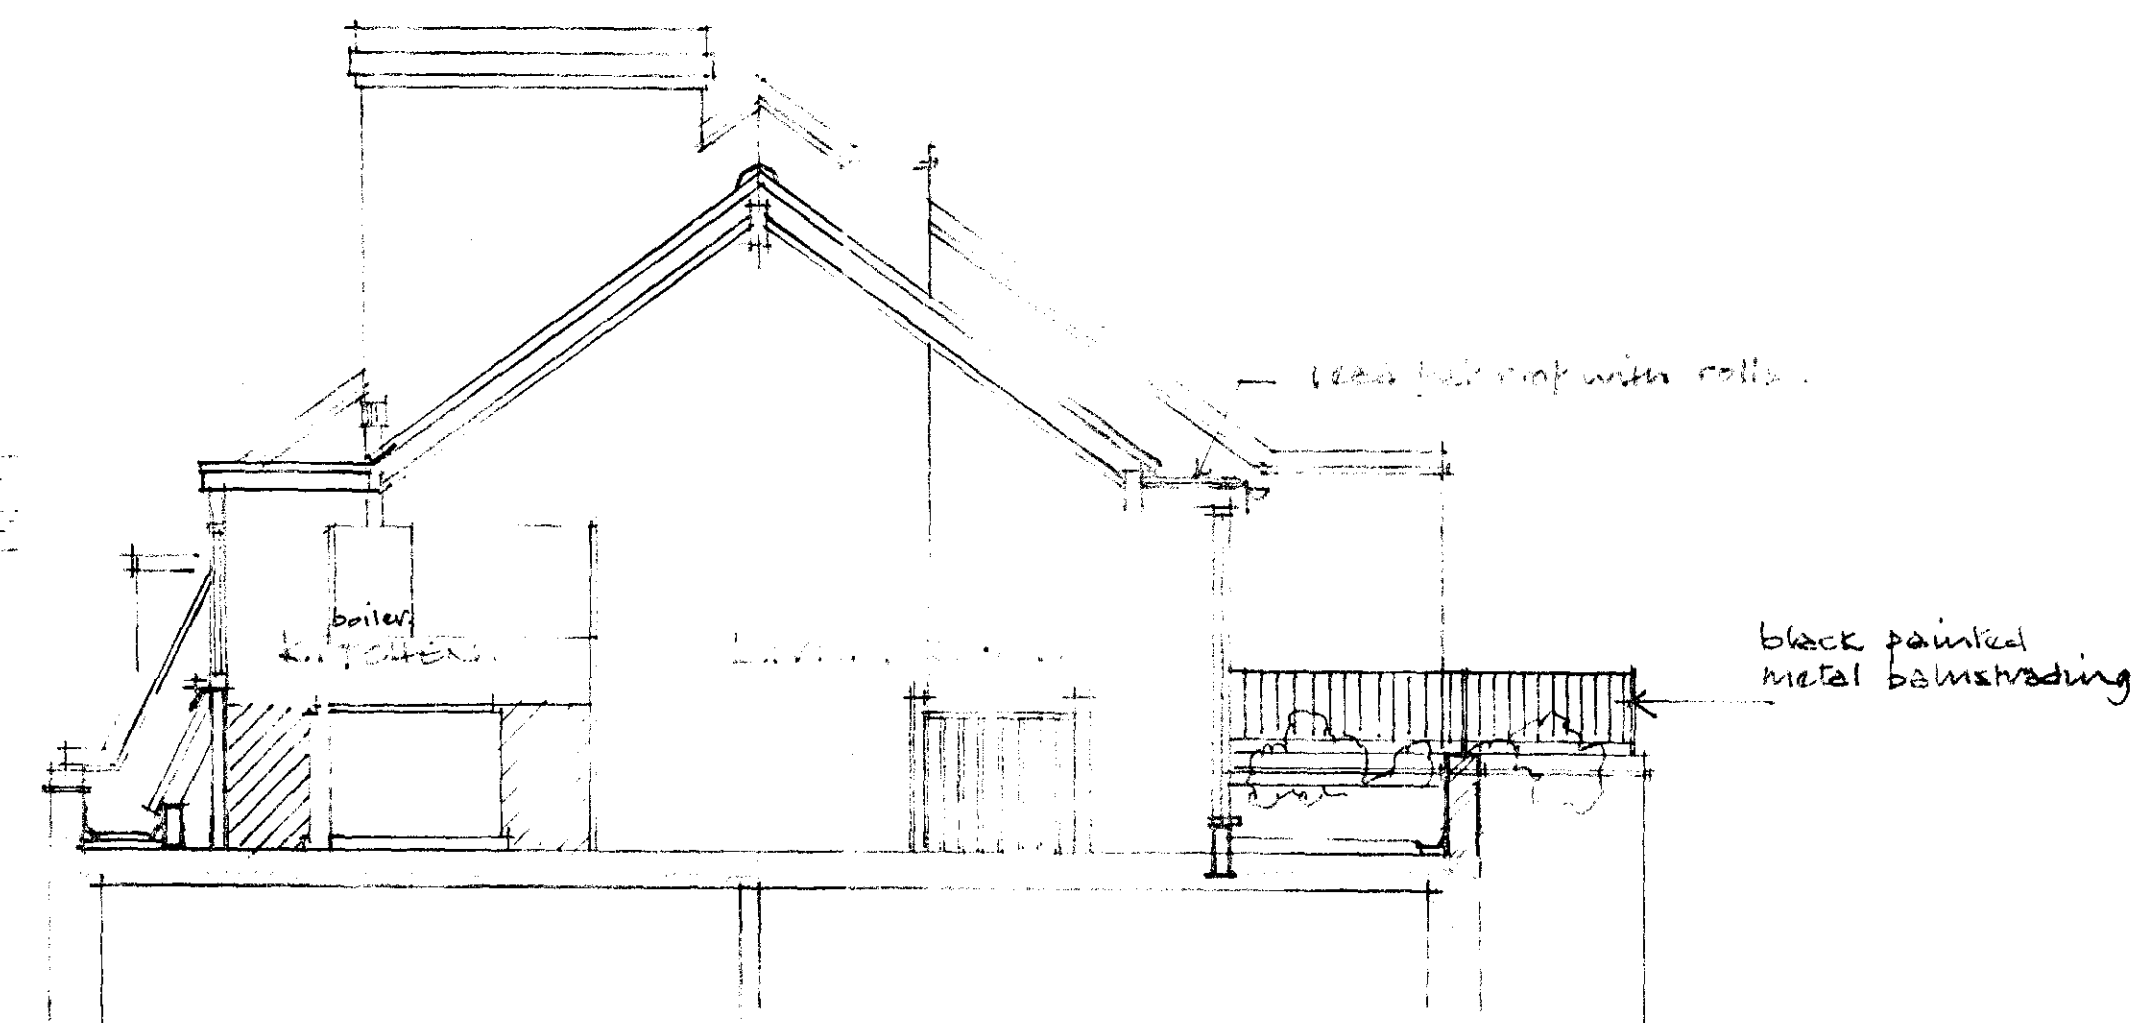


SECTION A-A. as proposed

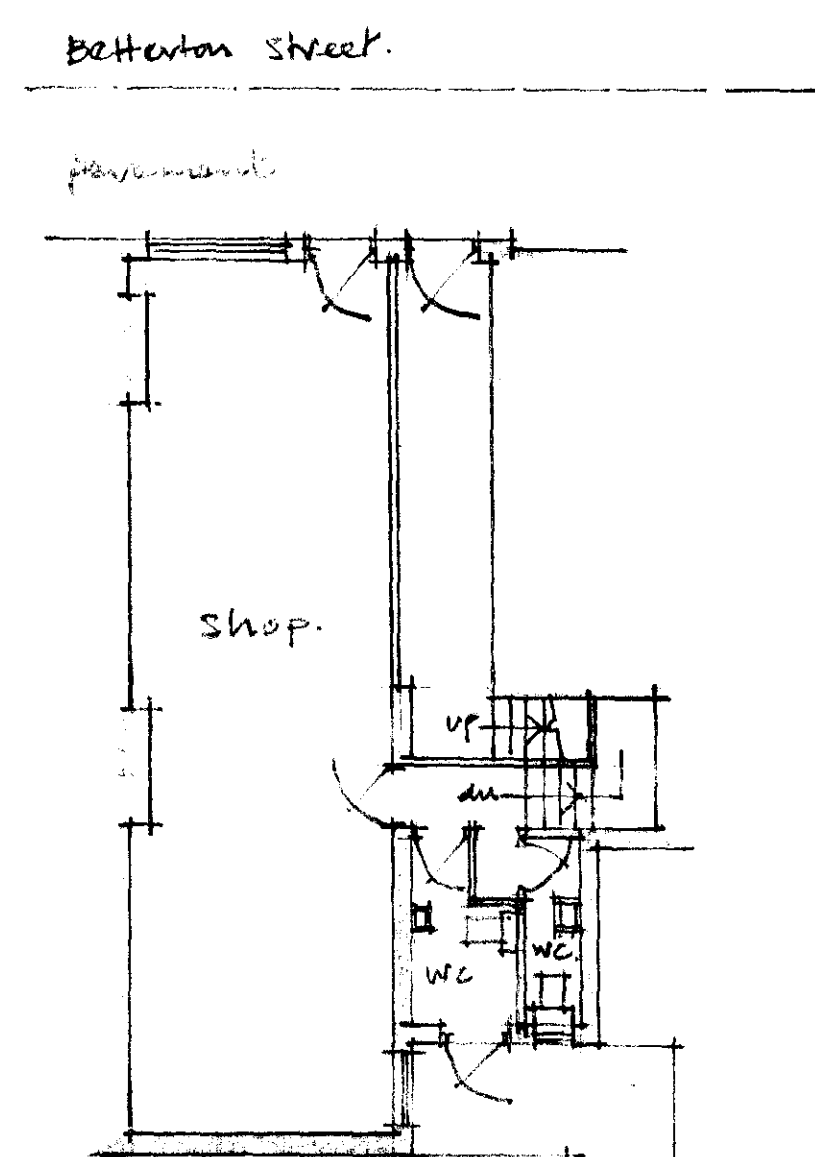


GROUND FLOOR PLAN
as existing

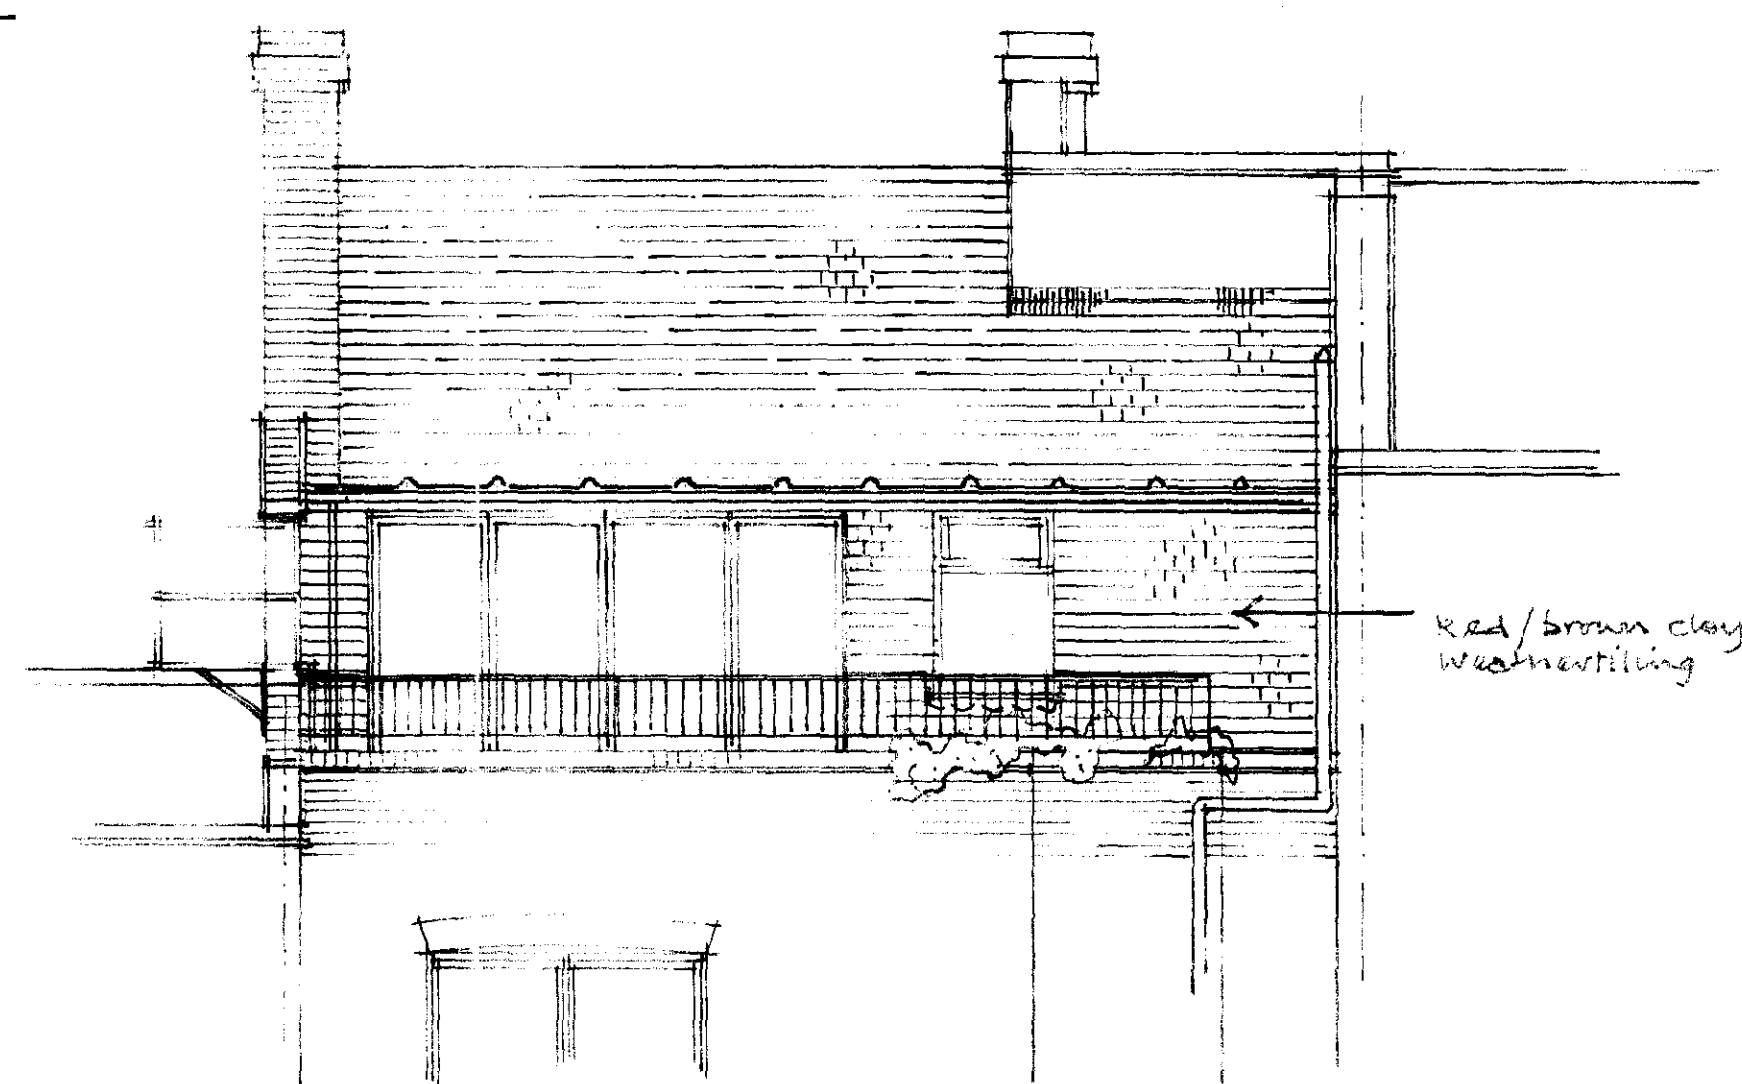


REAR ELEVATION. as proposed.

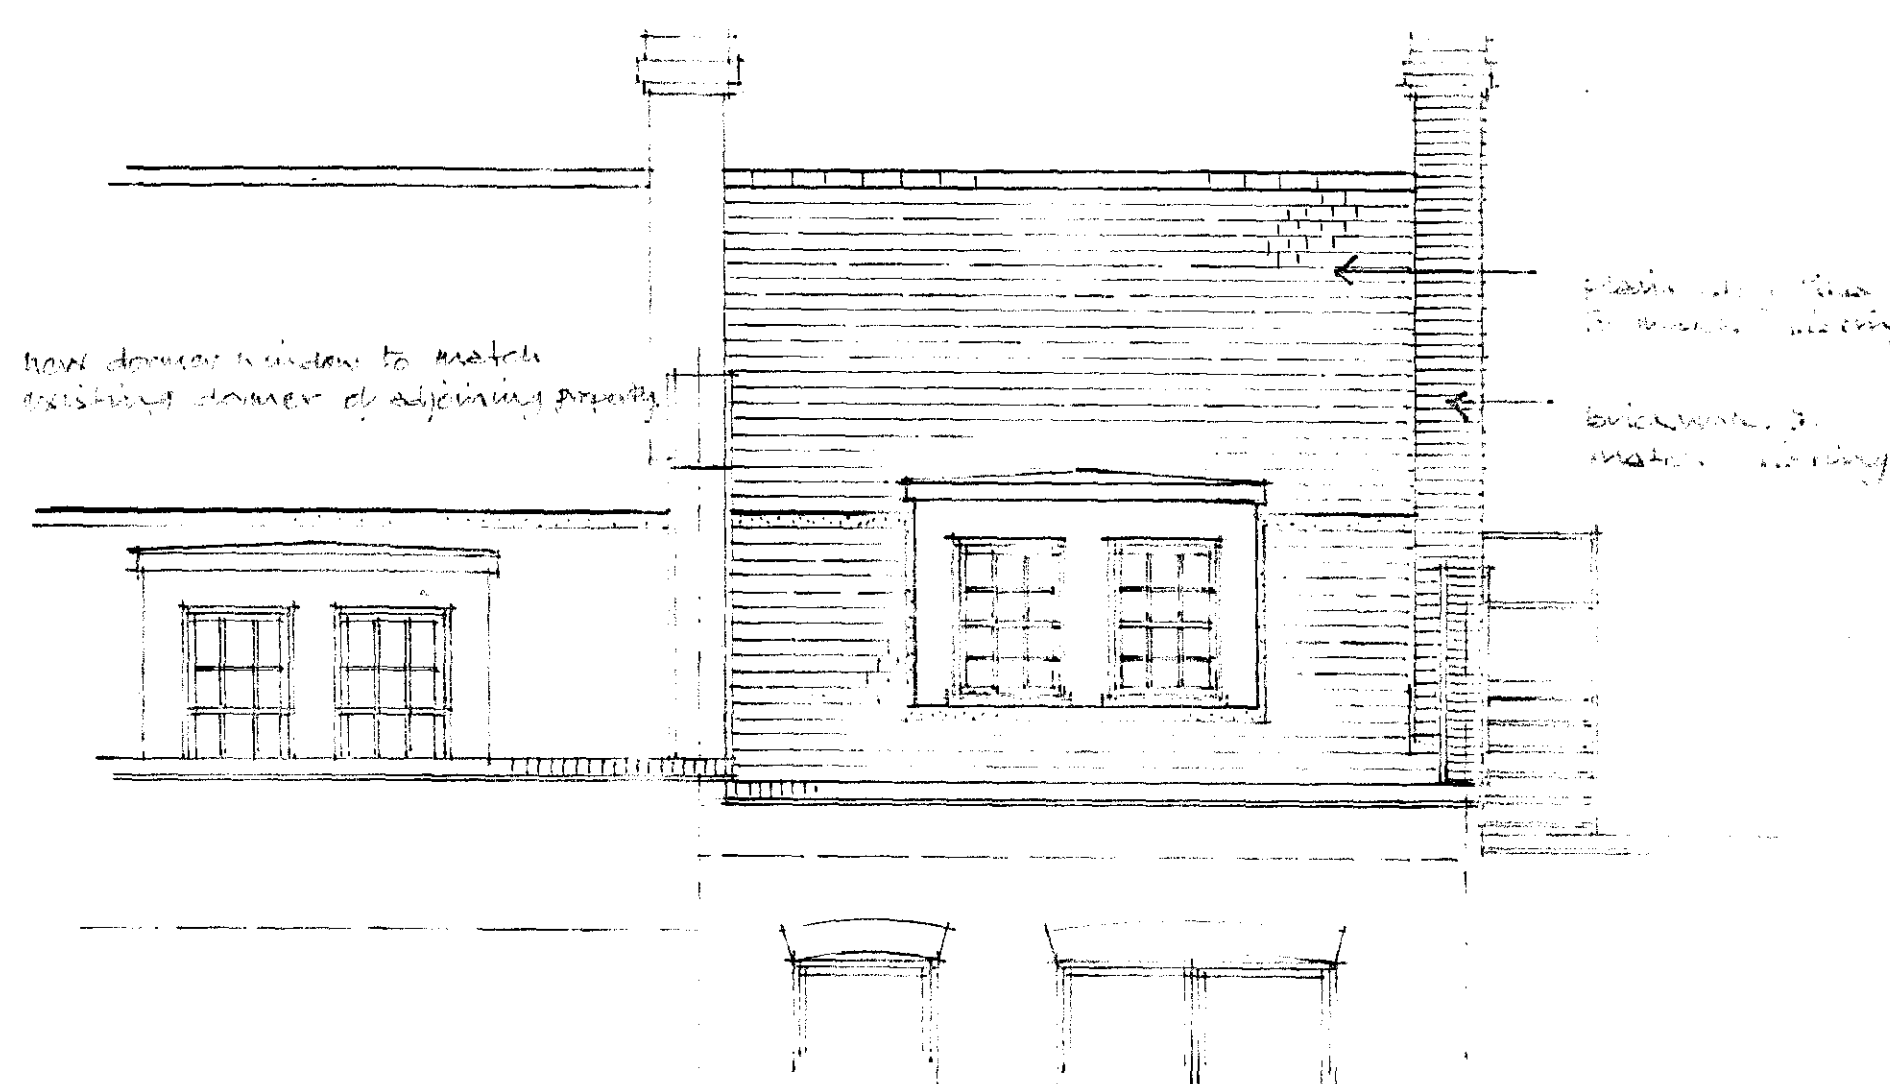


FRONT ELEVATION. as proposed

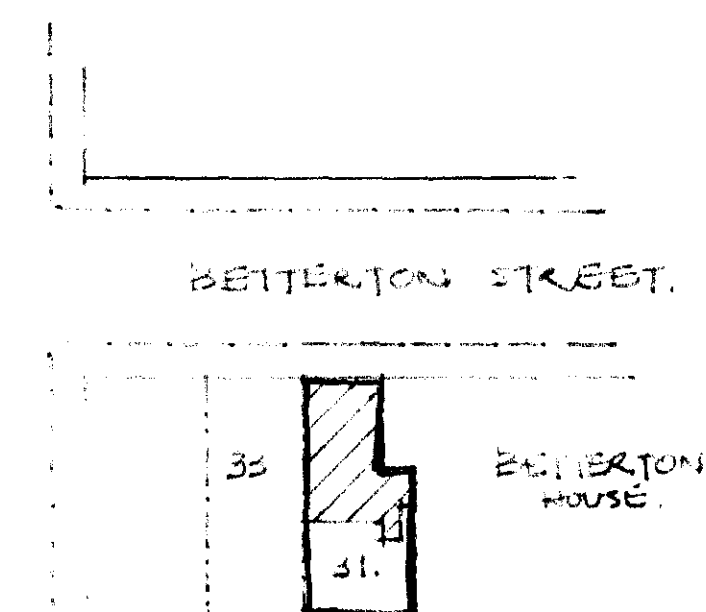


SITE PLAN 1:500

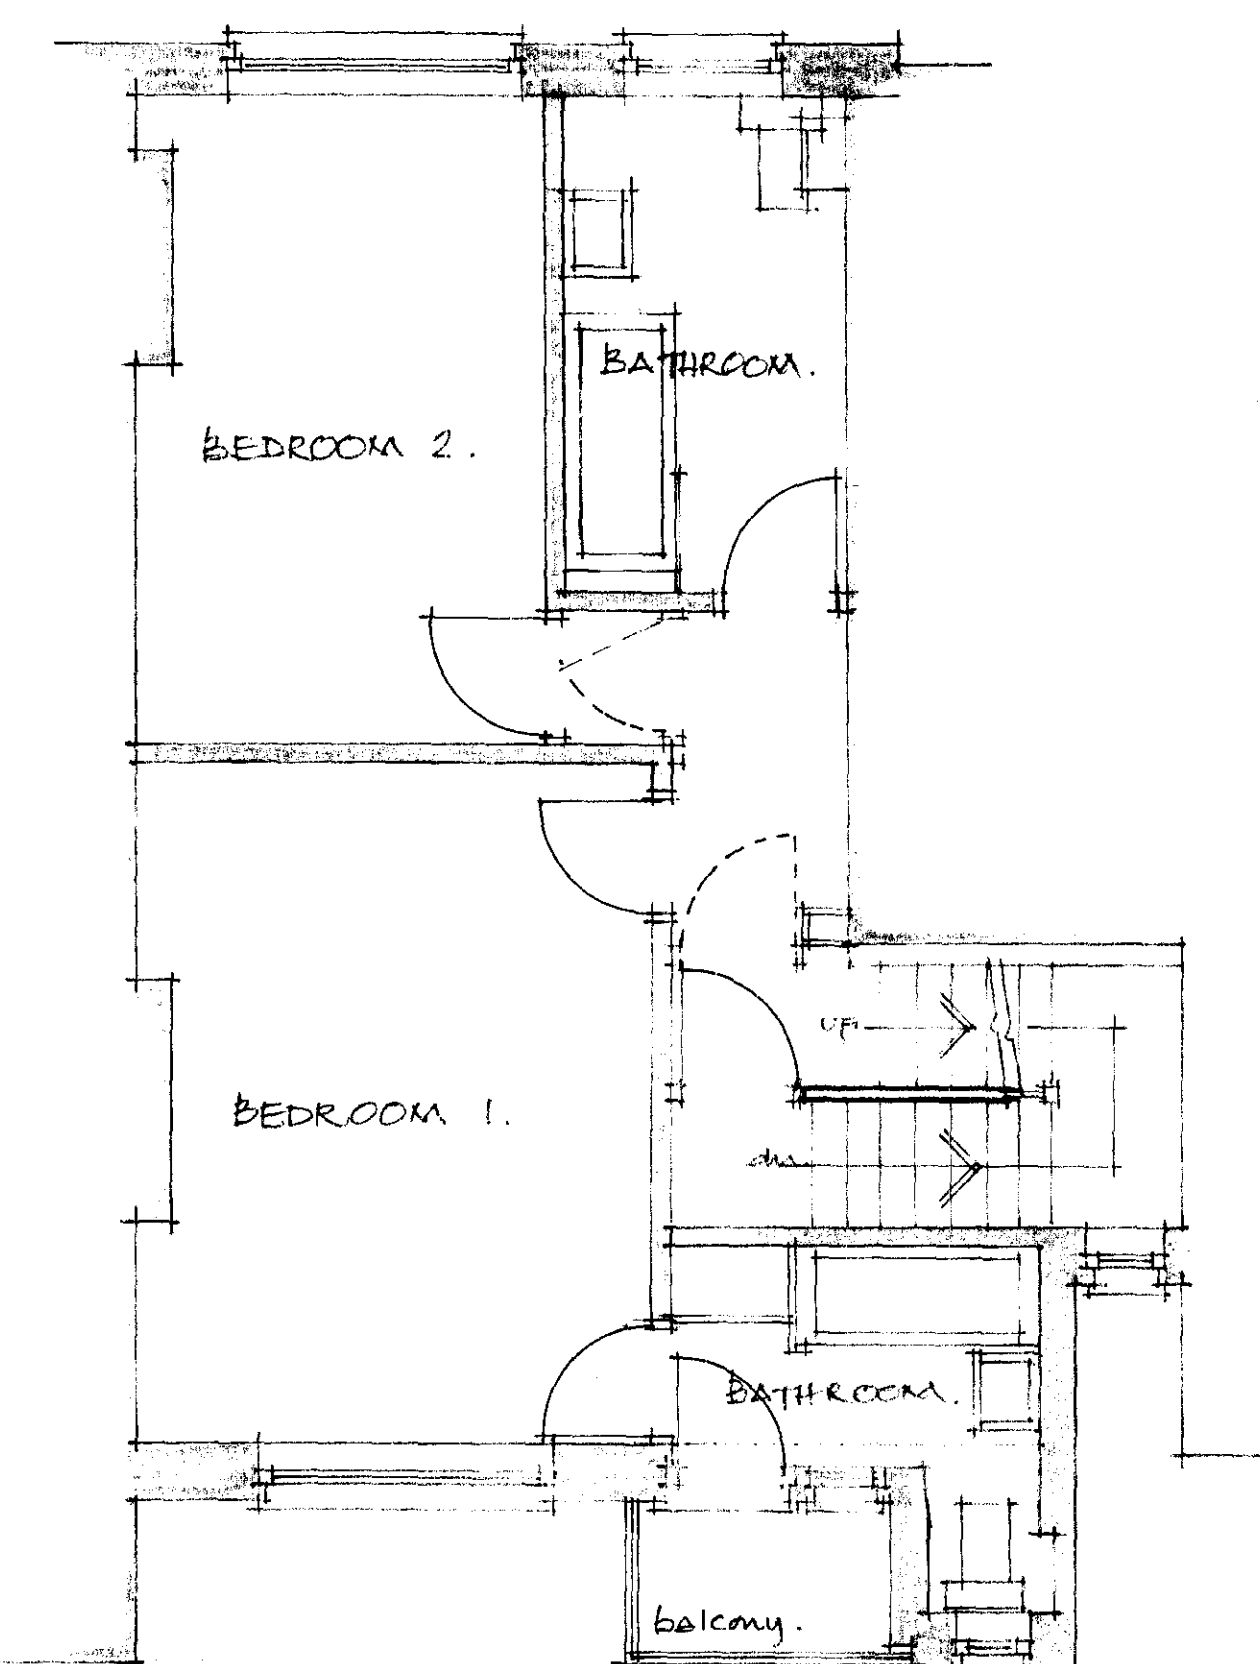

THIRD FLOOR as proposed.

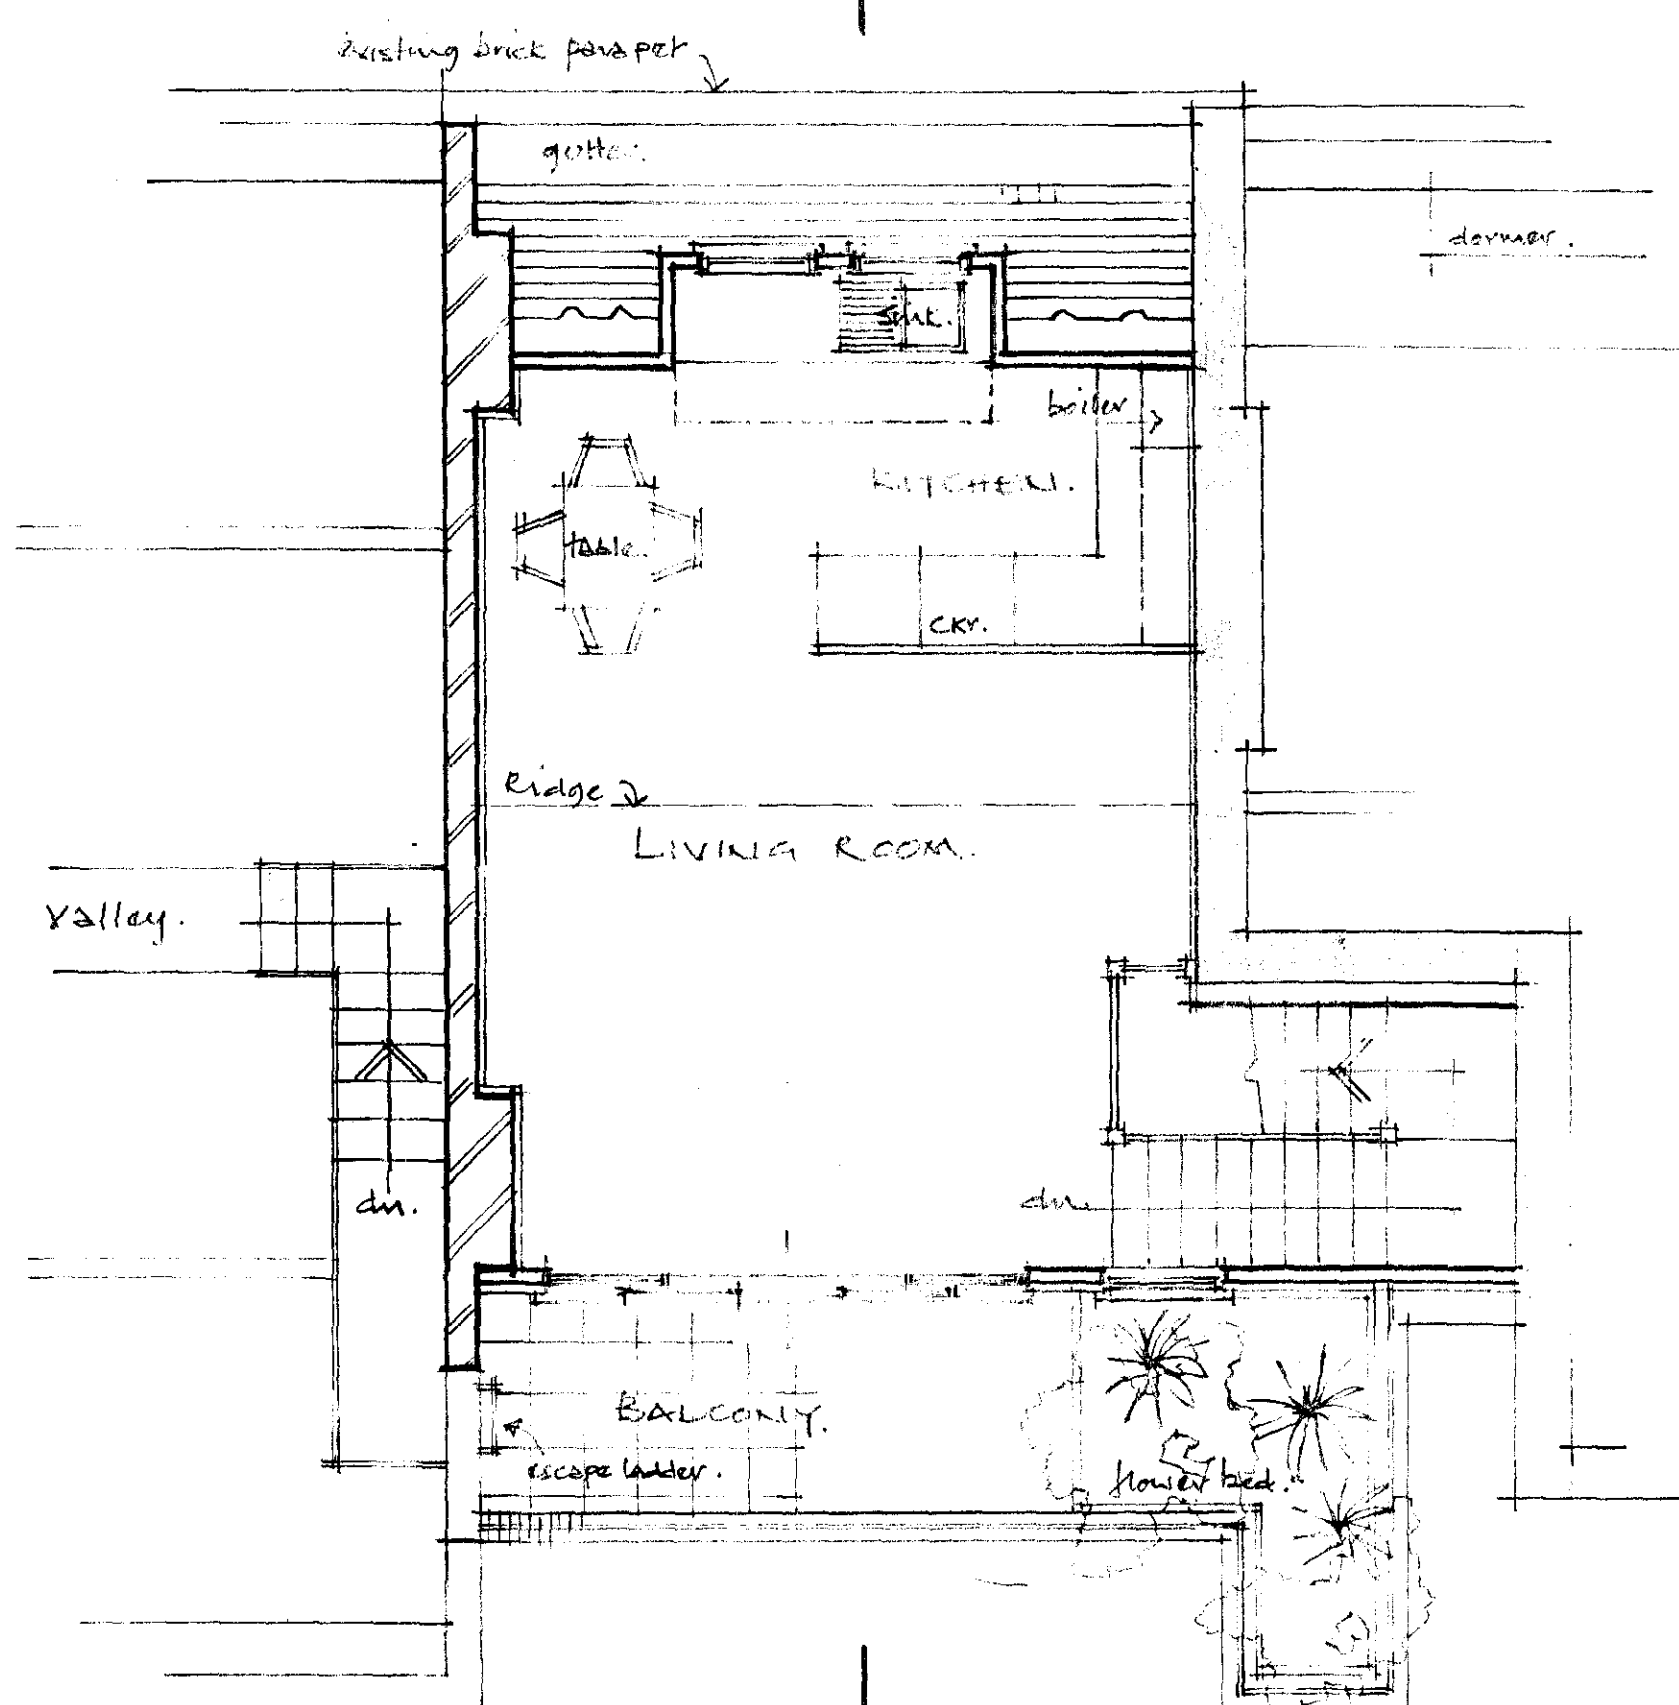

FOURTH FLOOR as proposed.

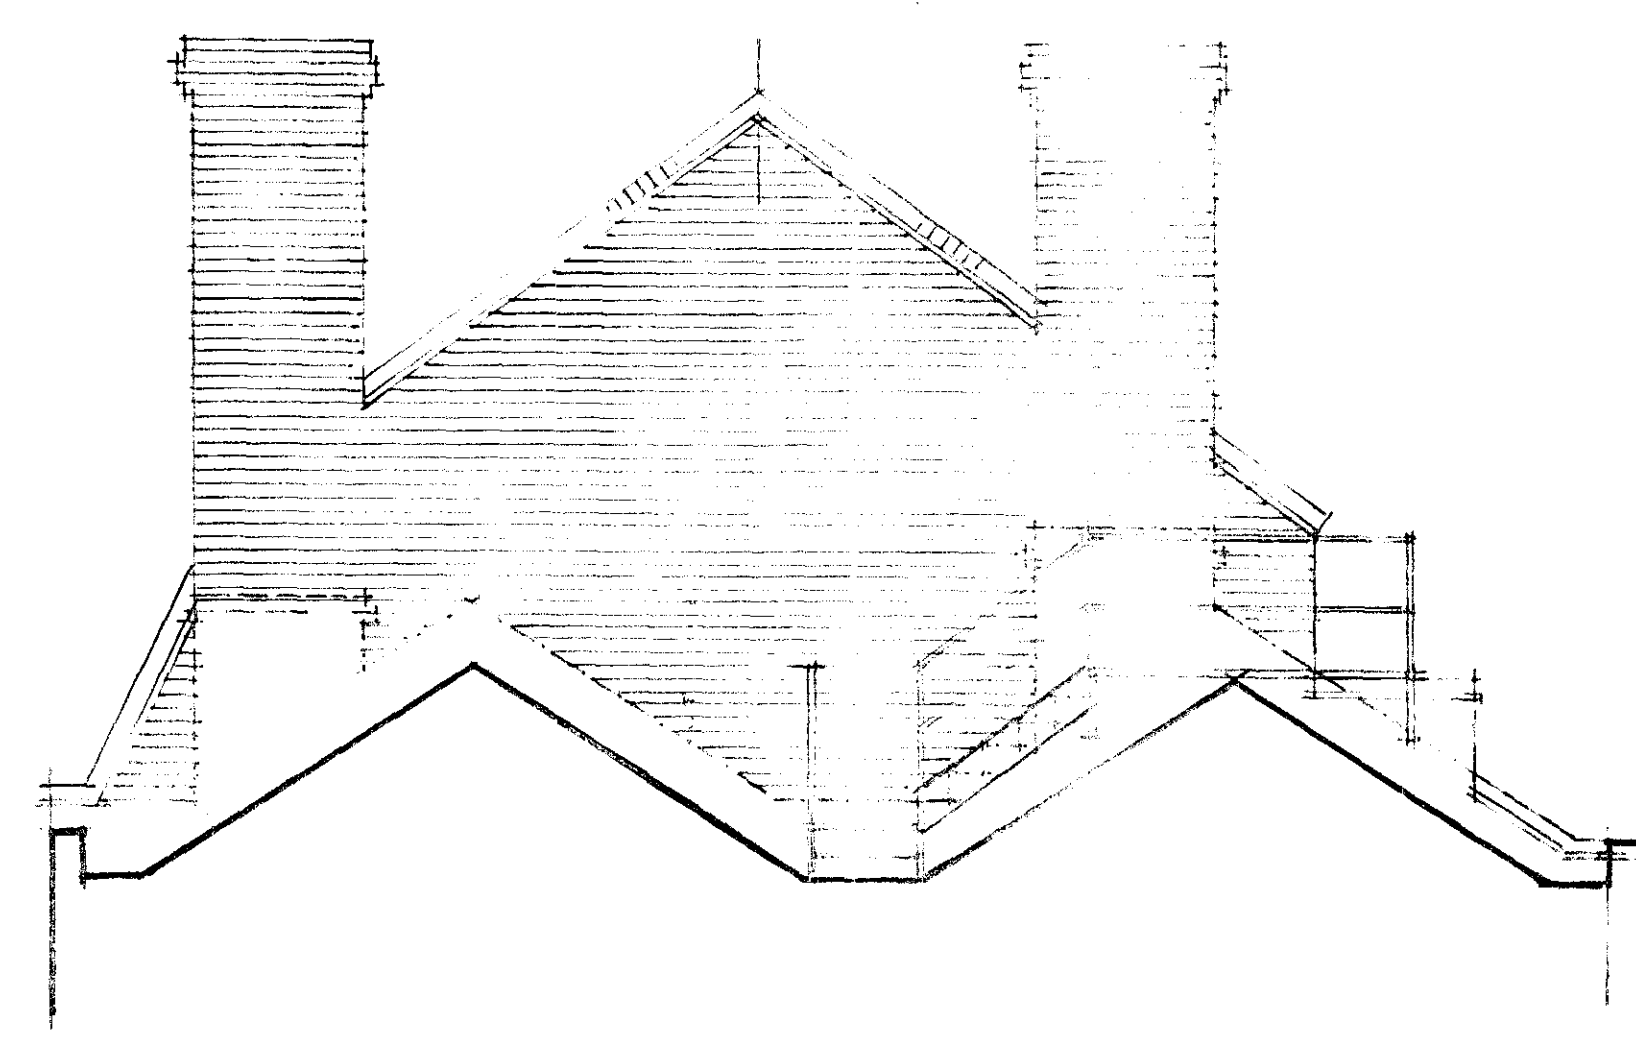

SIDE ELEVATION.

PROPOSED FORMATION OF ROOF EXTENSION TO 3RD FLOOR FLAT
31A BETTERTON STREET, LONDON WC2H 9BQ
For M. Plummer, Essex
SKETCH PLANS 1:500 & 1:100
Cass Construction Co. (London) Ltd., 12A East Street, Tonbridge, Kent.