




NOTES:
No dimensions are to be scaled from this drawing.
All dimensions are to be checked on site, where discrepancy occurs between specification and drawings the supervising officer must be notified.

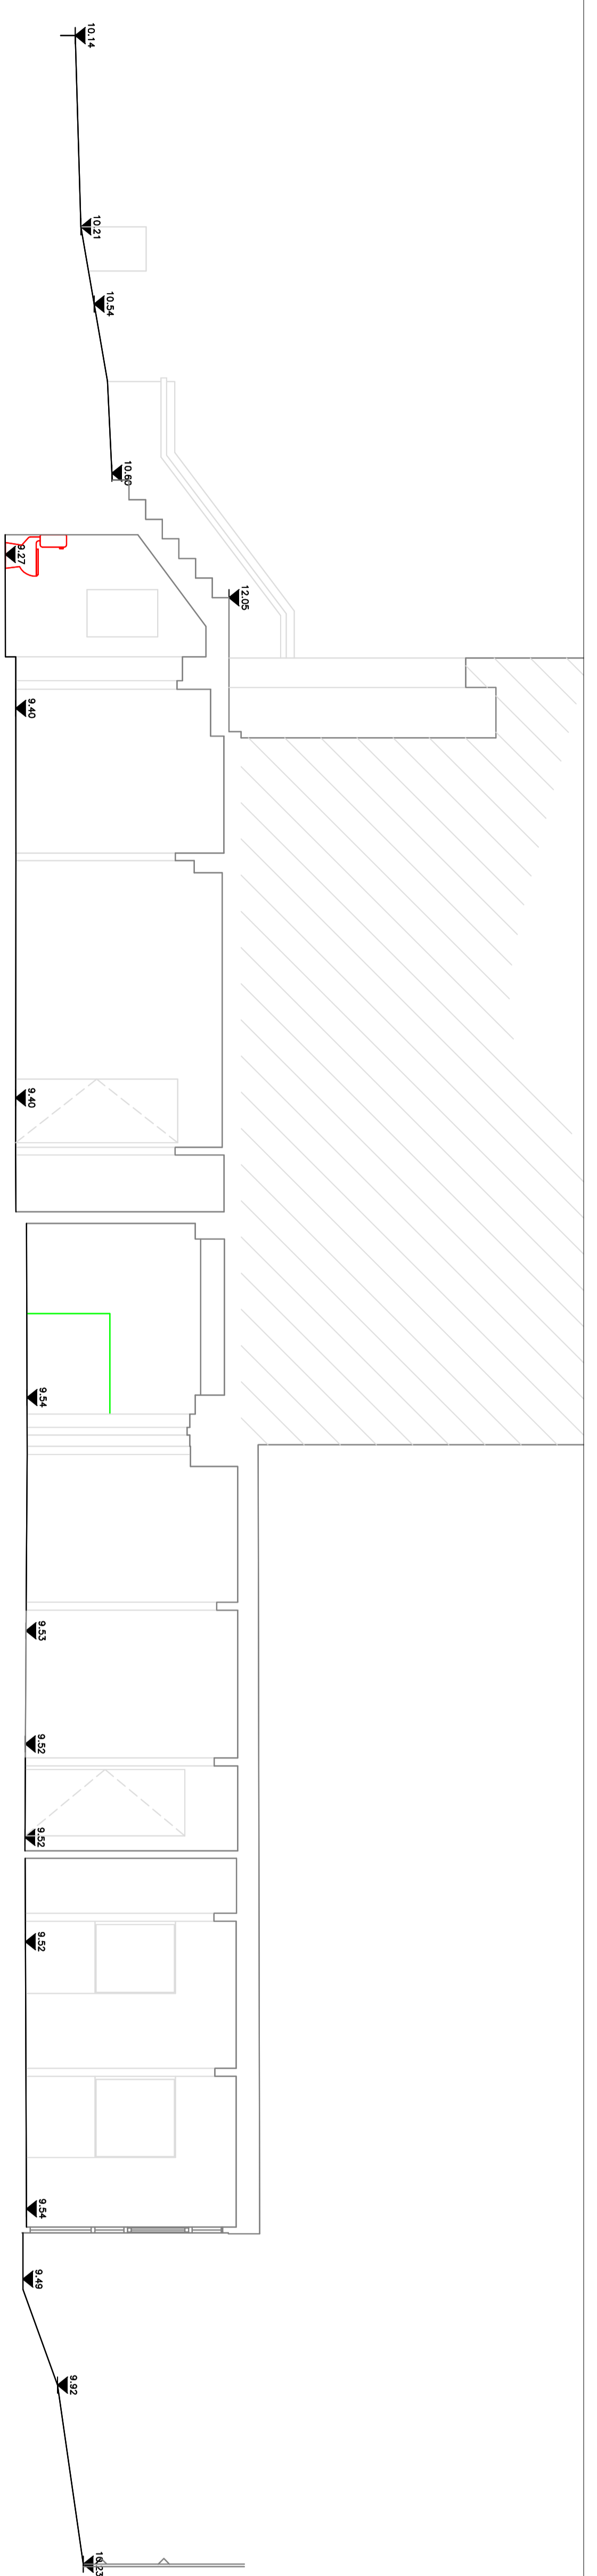


EXISTING SECTION A-A

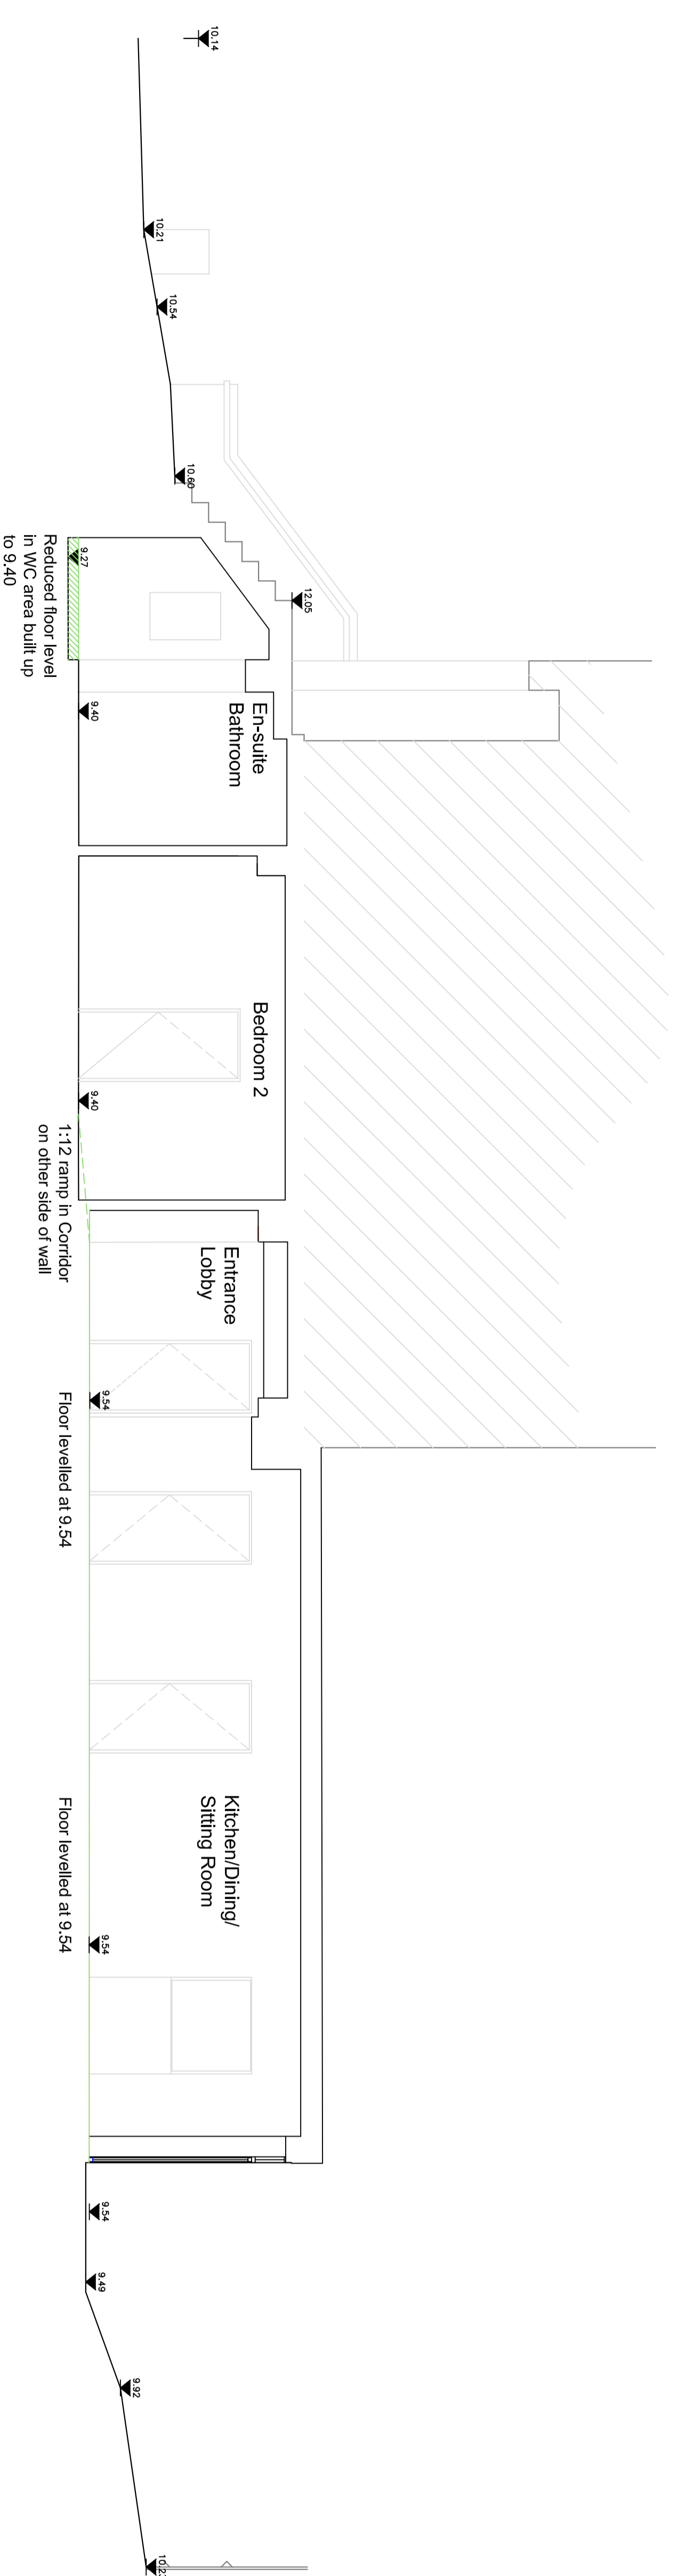


PROPOSED SECTION A-A

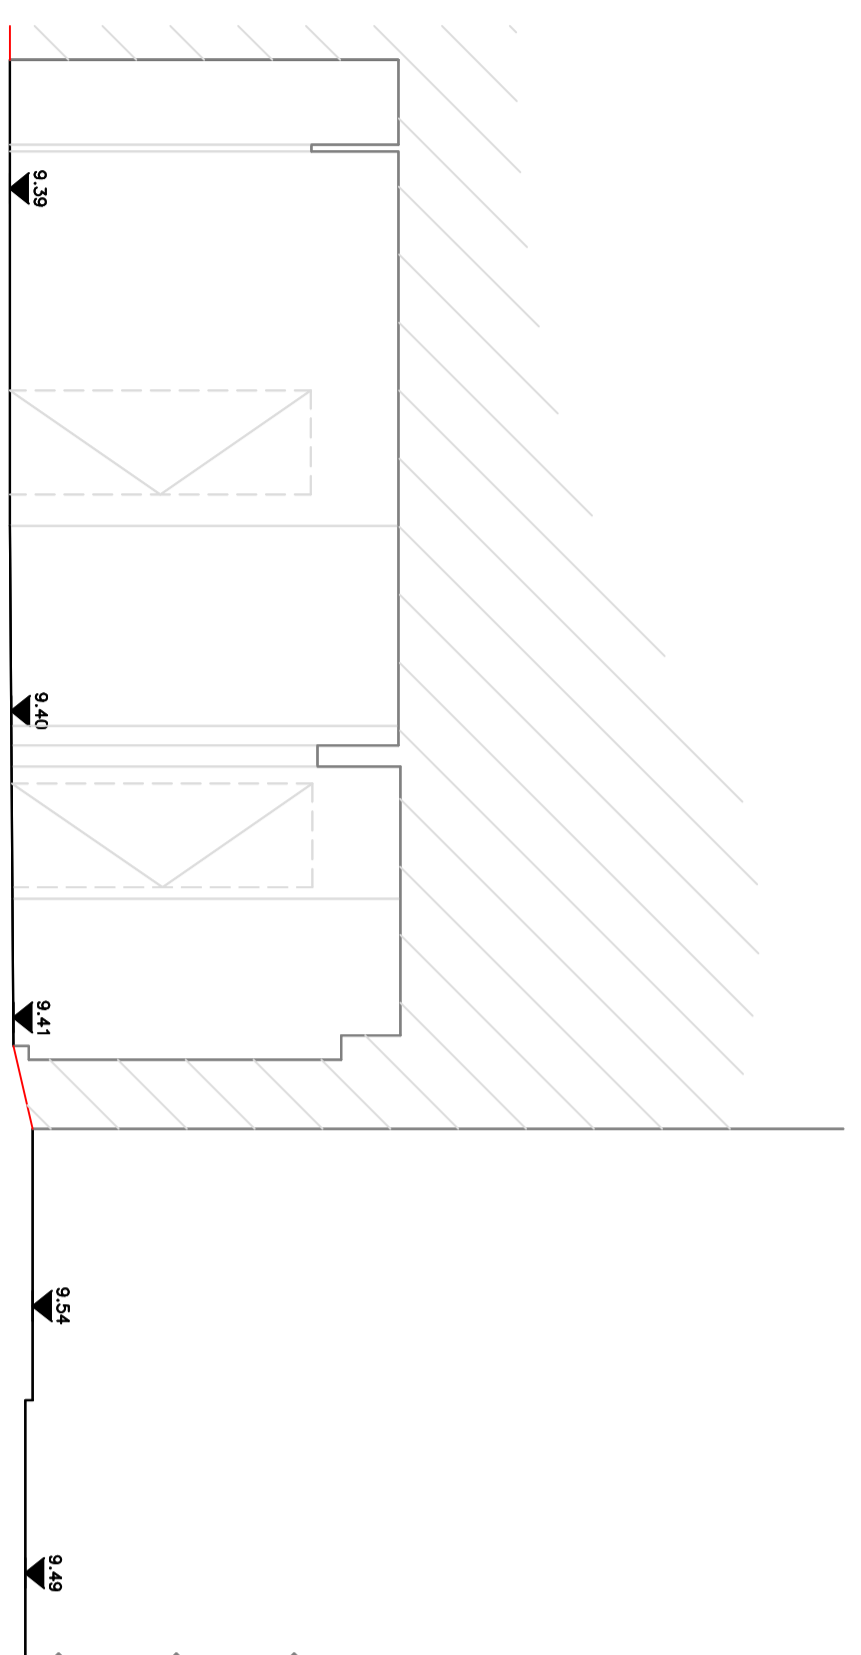


EXISTING SECTION B-B

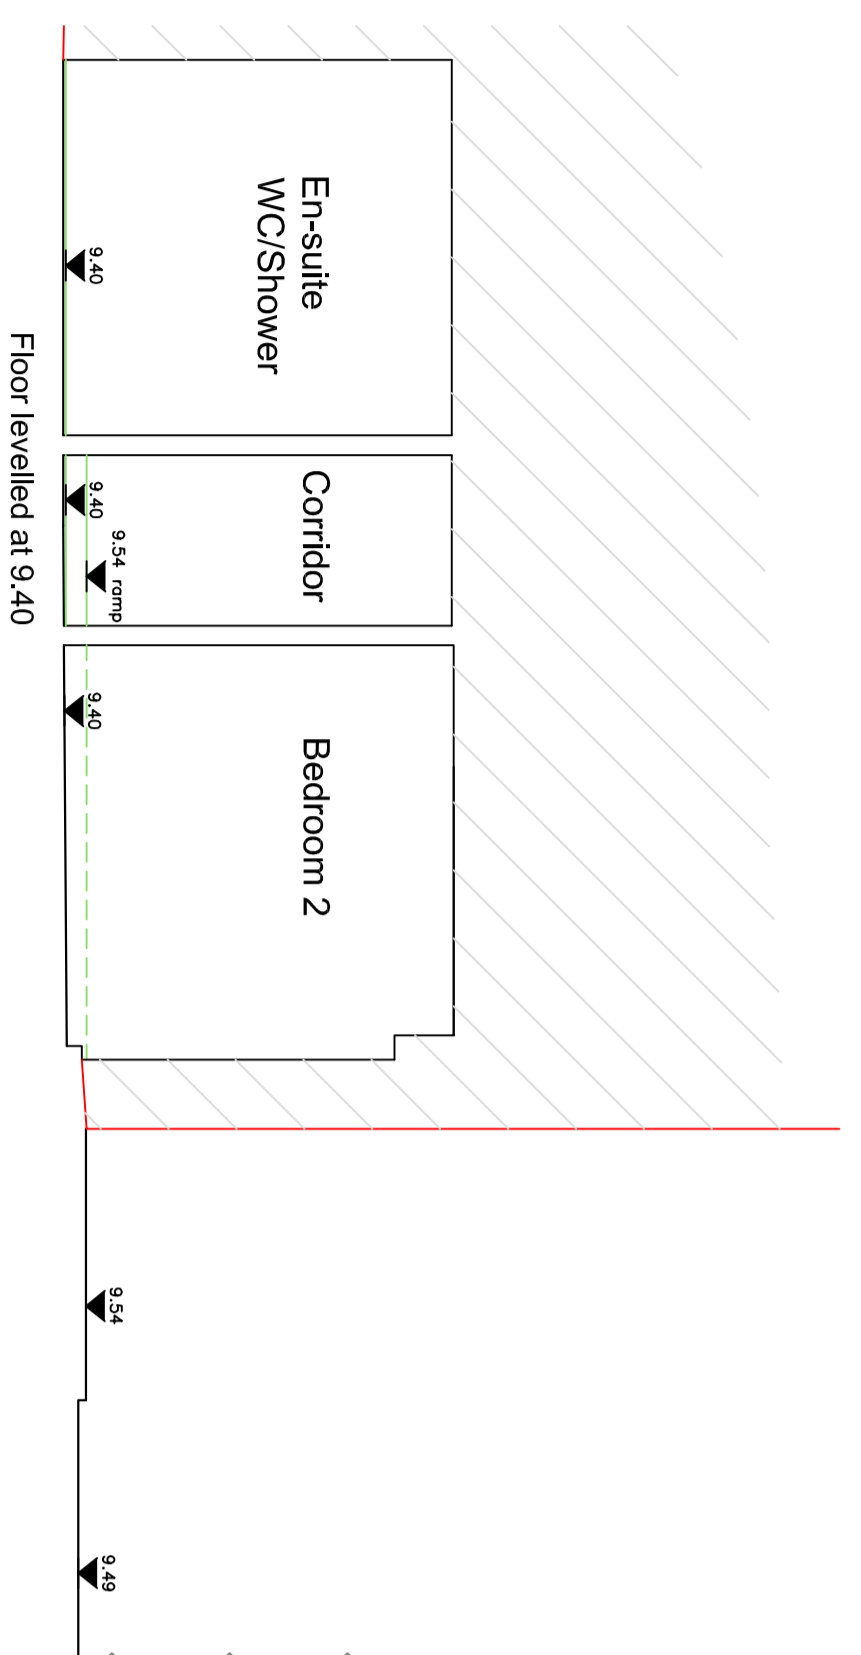

PROPOSED SECTION B-B

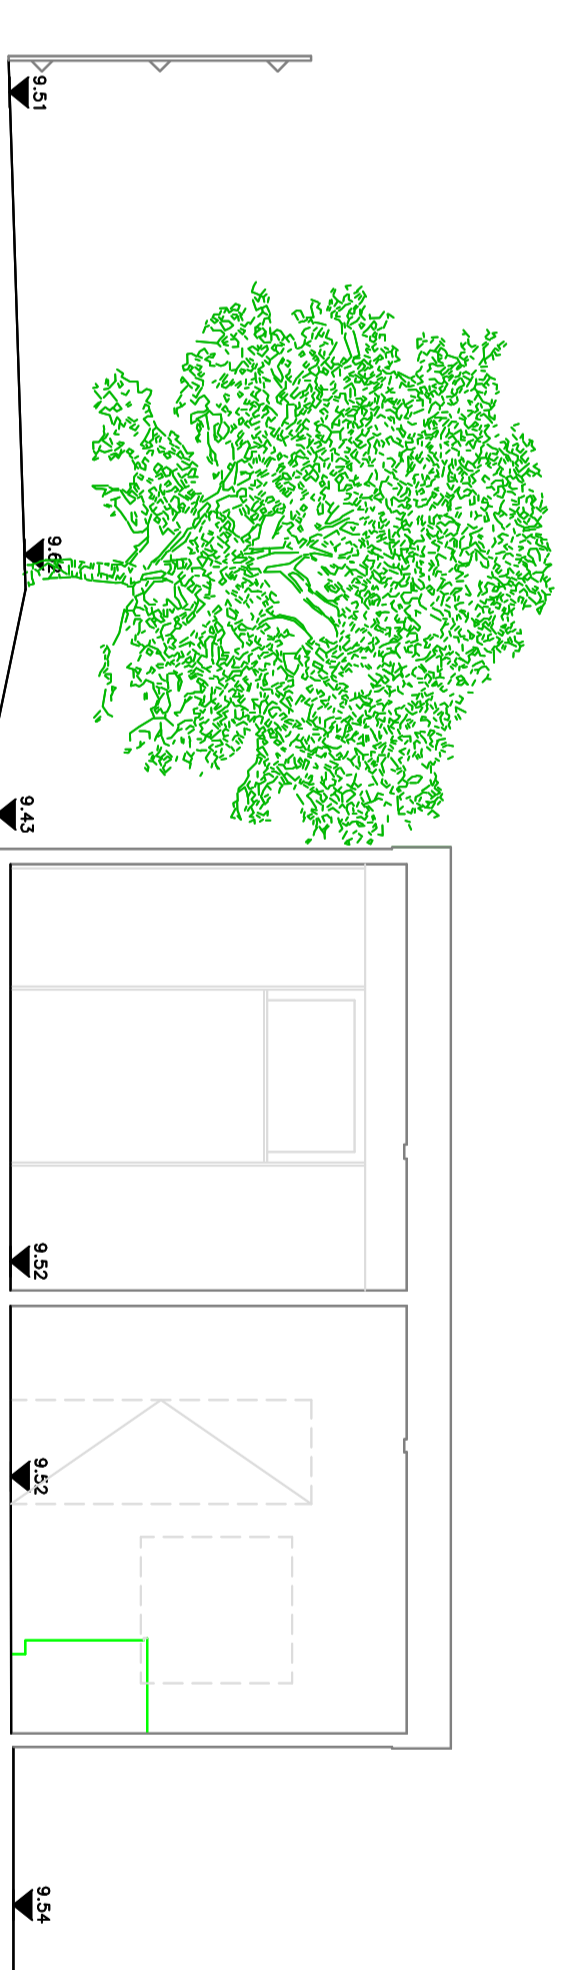

EXISTING SECTION C-C

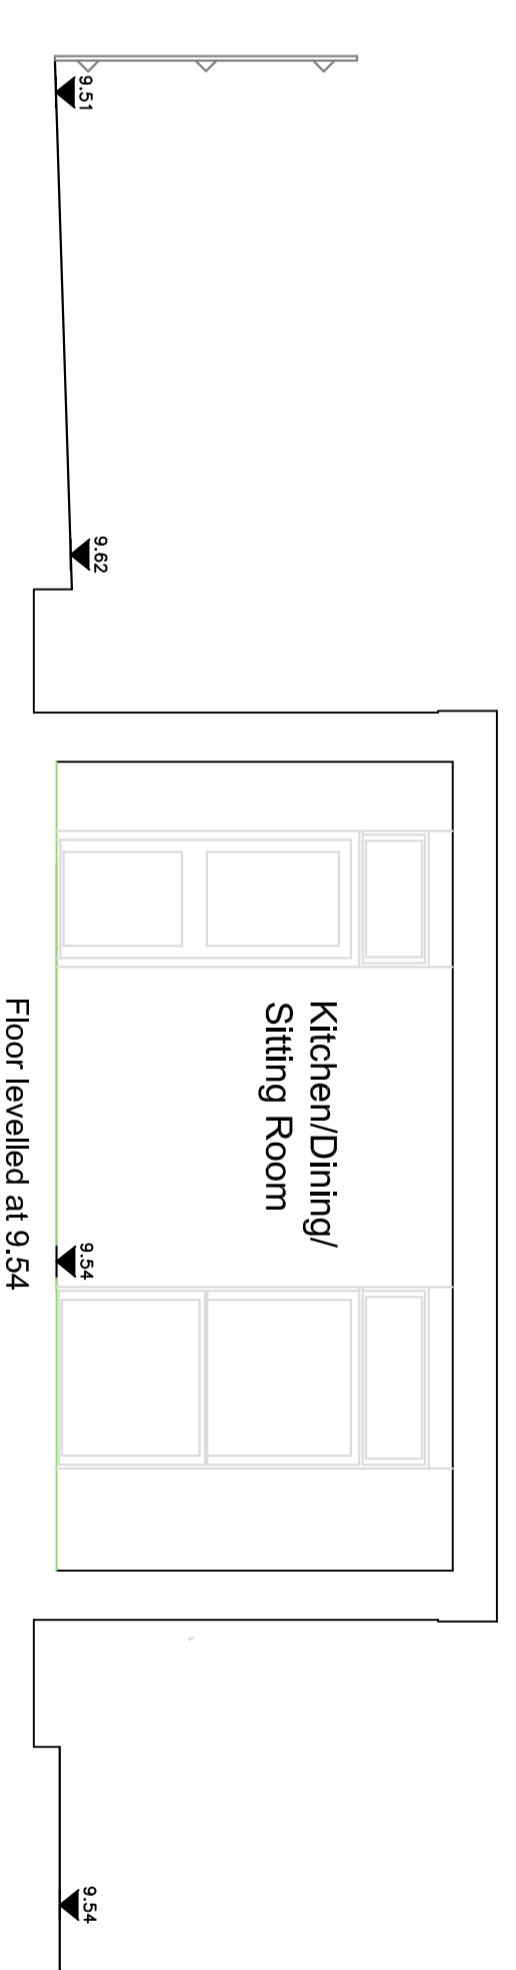

PROPOSED SECTION C-C

REV. DATE DESCRIPTION:

Watts
Watts Group PLC, 1 Great Tower
Street, London EC3R 5AA
T: +44 (0)20 7280 8000 F: +44 (0)20 72809001
W: Watts-international.com

CLIENT:
London Borough of Camden

PROPERTY:
**8b Burghley Road,
Camden, London NW5 1UE**

DRAWING TITLE:
**Existing & Proposed
Sections**

SCALE @ A0:
1:50

DATE:
12 Dec 14

DRAWN:
LA

CHECKED:

DRAWING NUMBER:
120043.04

REV:
