

Traffic management in position during loading and drop off.

Lorries pick up & drop off area.  
No parking.

Site access gate to be installed and secured.

Existing Pear to be removed to widen site access.

Traffic management in position during loading and drop off.

Hoarding and protection to be installed to tress and hedge area.

Storage of excavated spoil.  
38 sq.m platform to be installed above garden area.

LEGEND


- Site boundary
- Existing building footprint
- Basement excavation
- Working platform

Project <b>Albert Terrace Mews</b>		Client Gail Rebuck		Date of First Issue 19/06/14		Format A3		Revision SM		Structural Engineer James Frith	
Drawing Title Appendix C - Site layout		Job No. <b>3404</b>		Drawing No. <b>240</b>		Drawn by AC		Scale 1:100		Services Engineer	
										Quantity Surveyor	

**MRJ RUNDELL + ASSOCIATES LTD**

Architecture & Design Services

The Courtyard - Unit 2a  
44 Gloucester Avenue  
London NW1 8JD  
Tel. 020 7483 8360  
Fax. 020 7483 8361  
www.rundellassociates.com  
office@rundellassociates.com

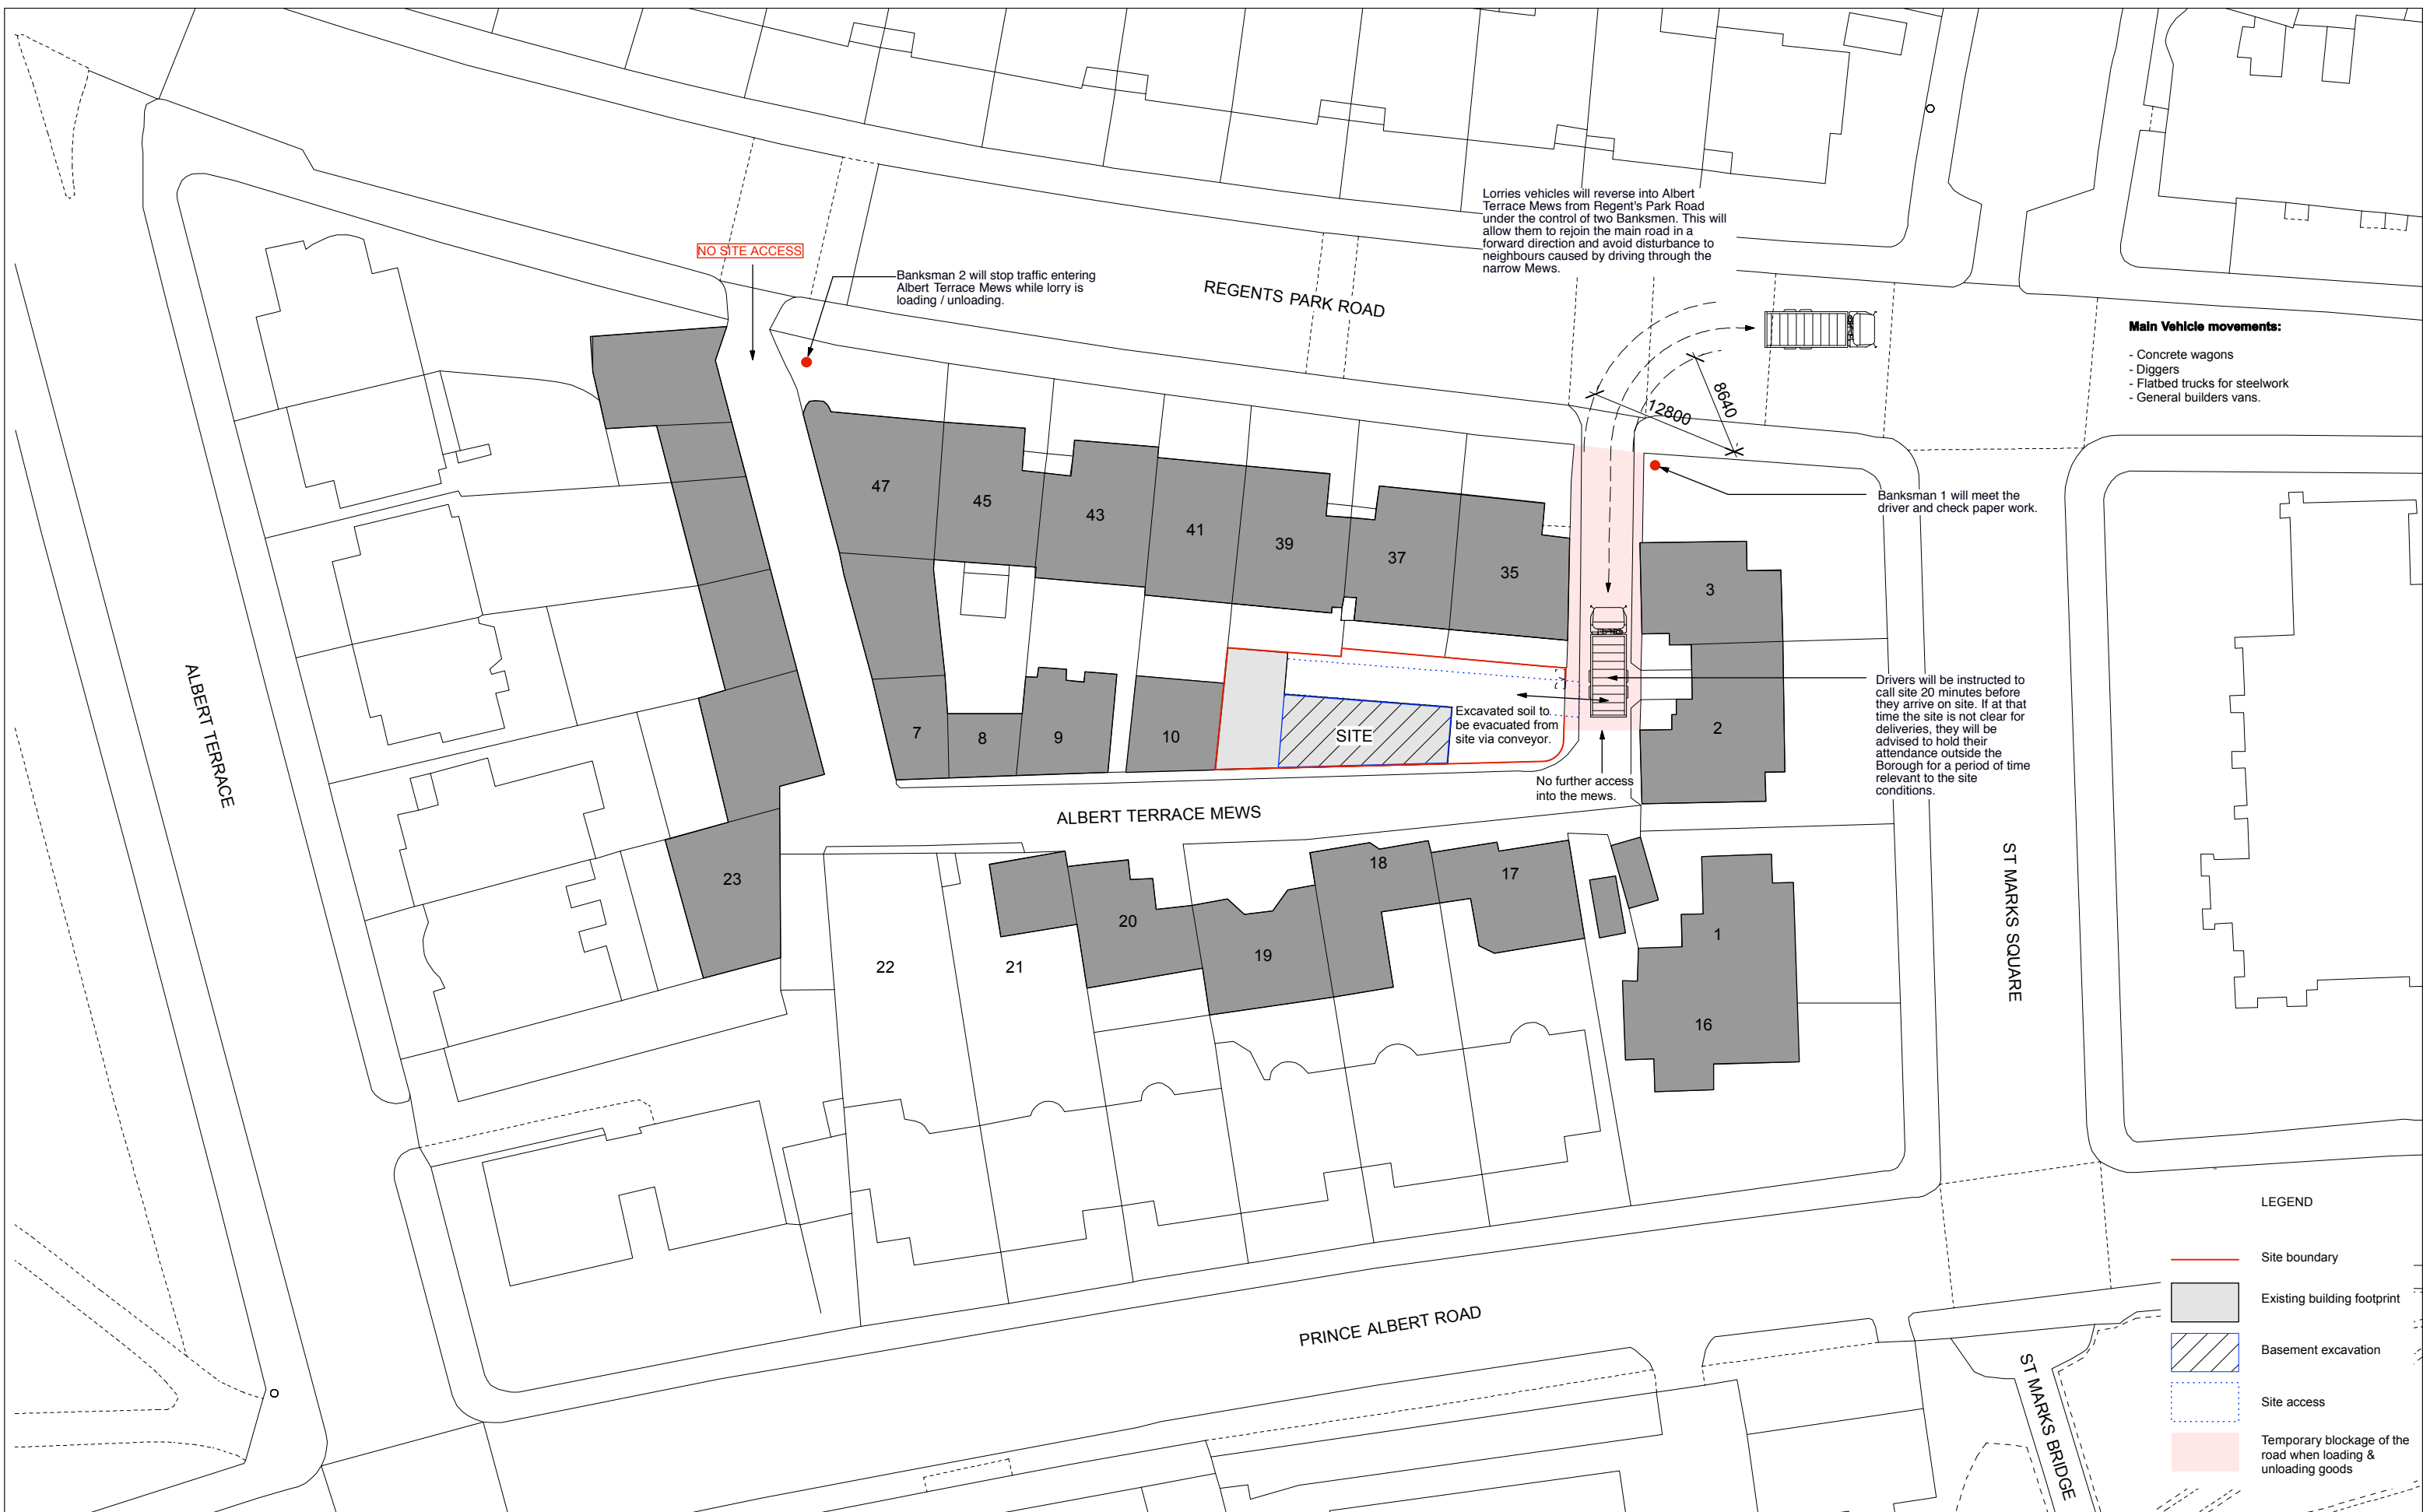

Project	Client
<b>Albert Terrace Mews</b>	Gail Rebeck
Drawing Title	Job No.
Appendix B - Site access	<b>3404</b>

Date of First Issue	Format
19/06/14	A3
Drawing No.	Scale
<b>241</b>	1:500


Revision	Structural Engineer
SM	James Frith
Date of latest Issue	Services Engineer
	Quantity Surveyor

Quantity Surveyor	
-------------------	--

**MRJ RUNDELL + ASSOCIATES LTD**

Architecture & Design Services

The Courtyard - Unit 2a  
44 Gloucester Avenue  
London NW1 8JD  
Tel. 020 7483 8360  
Fax. 020 7483 8361  
www.rundellassociates.com  
office@rundellassociates.com

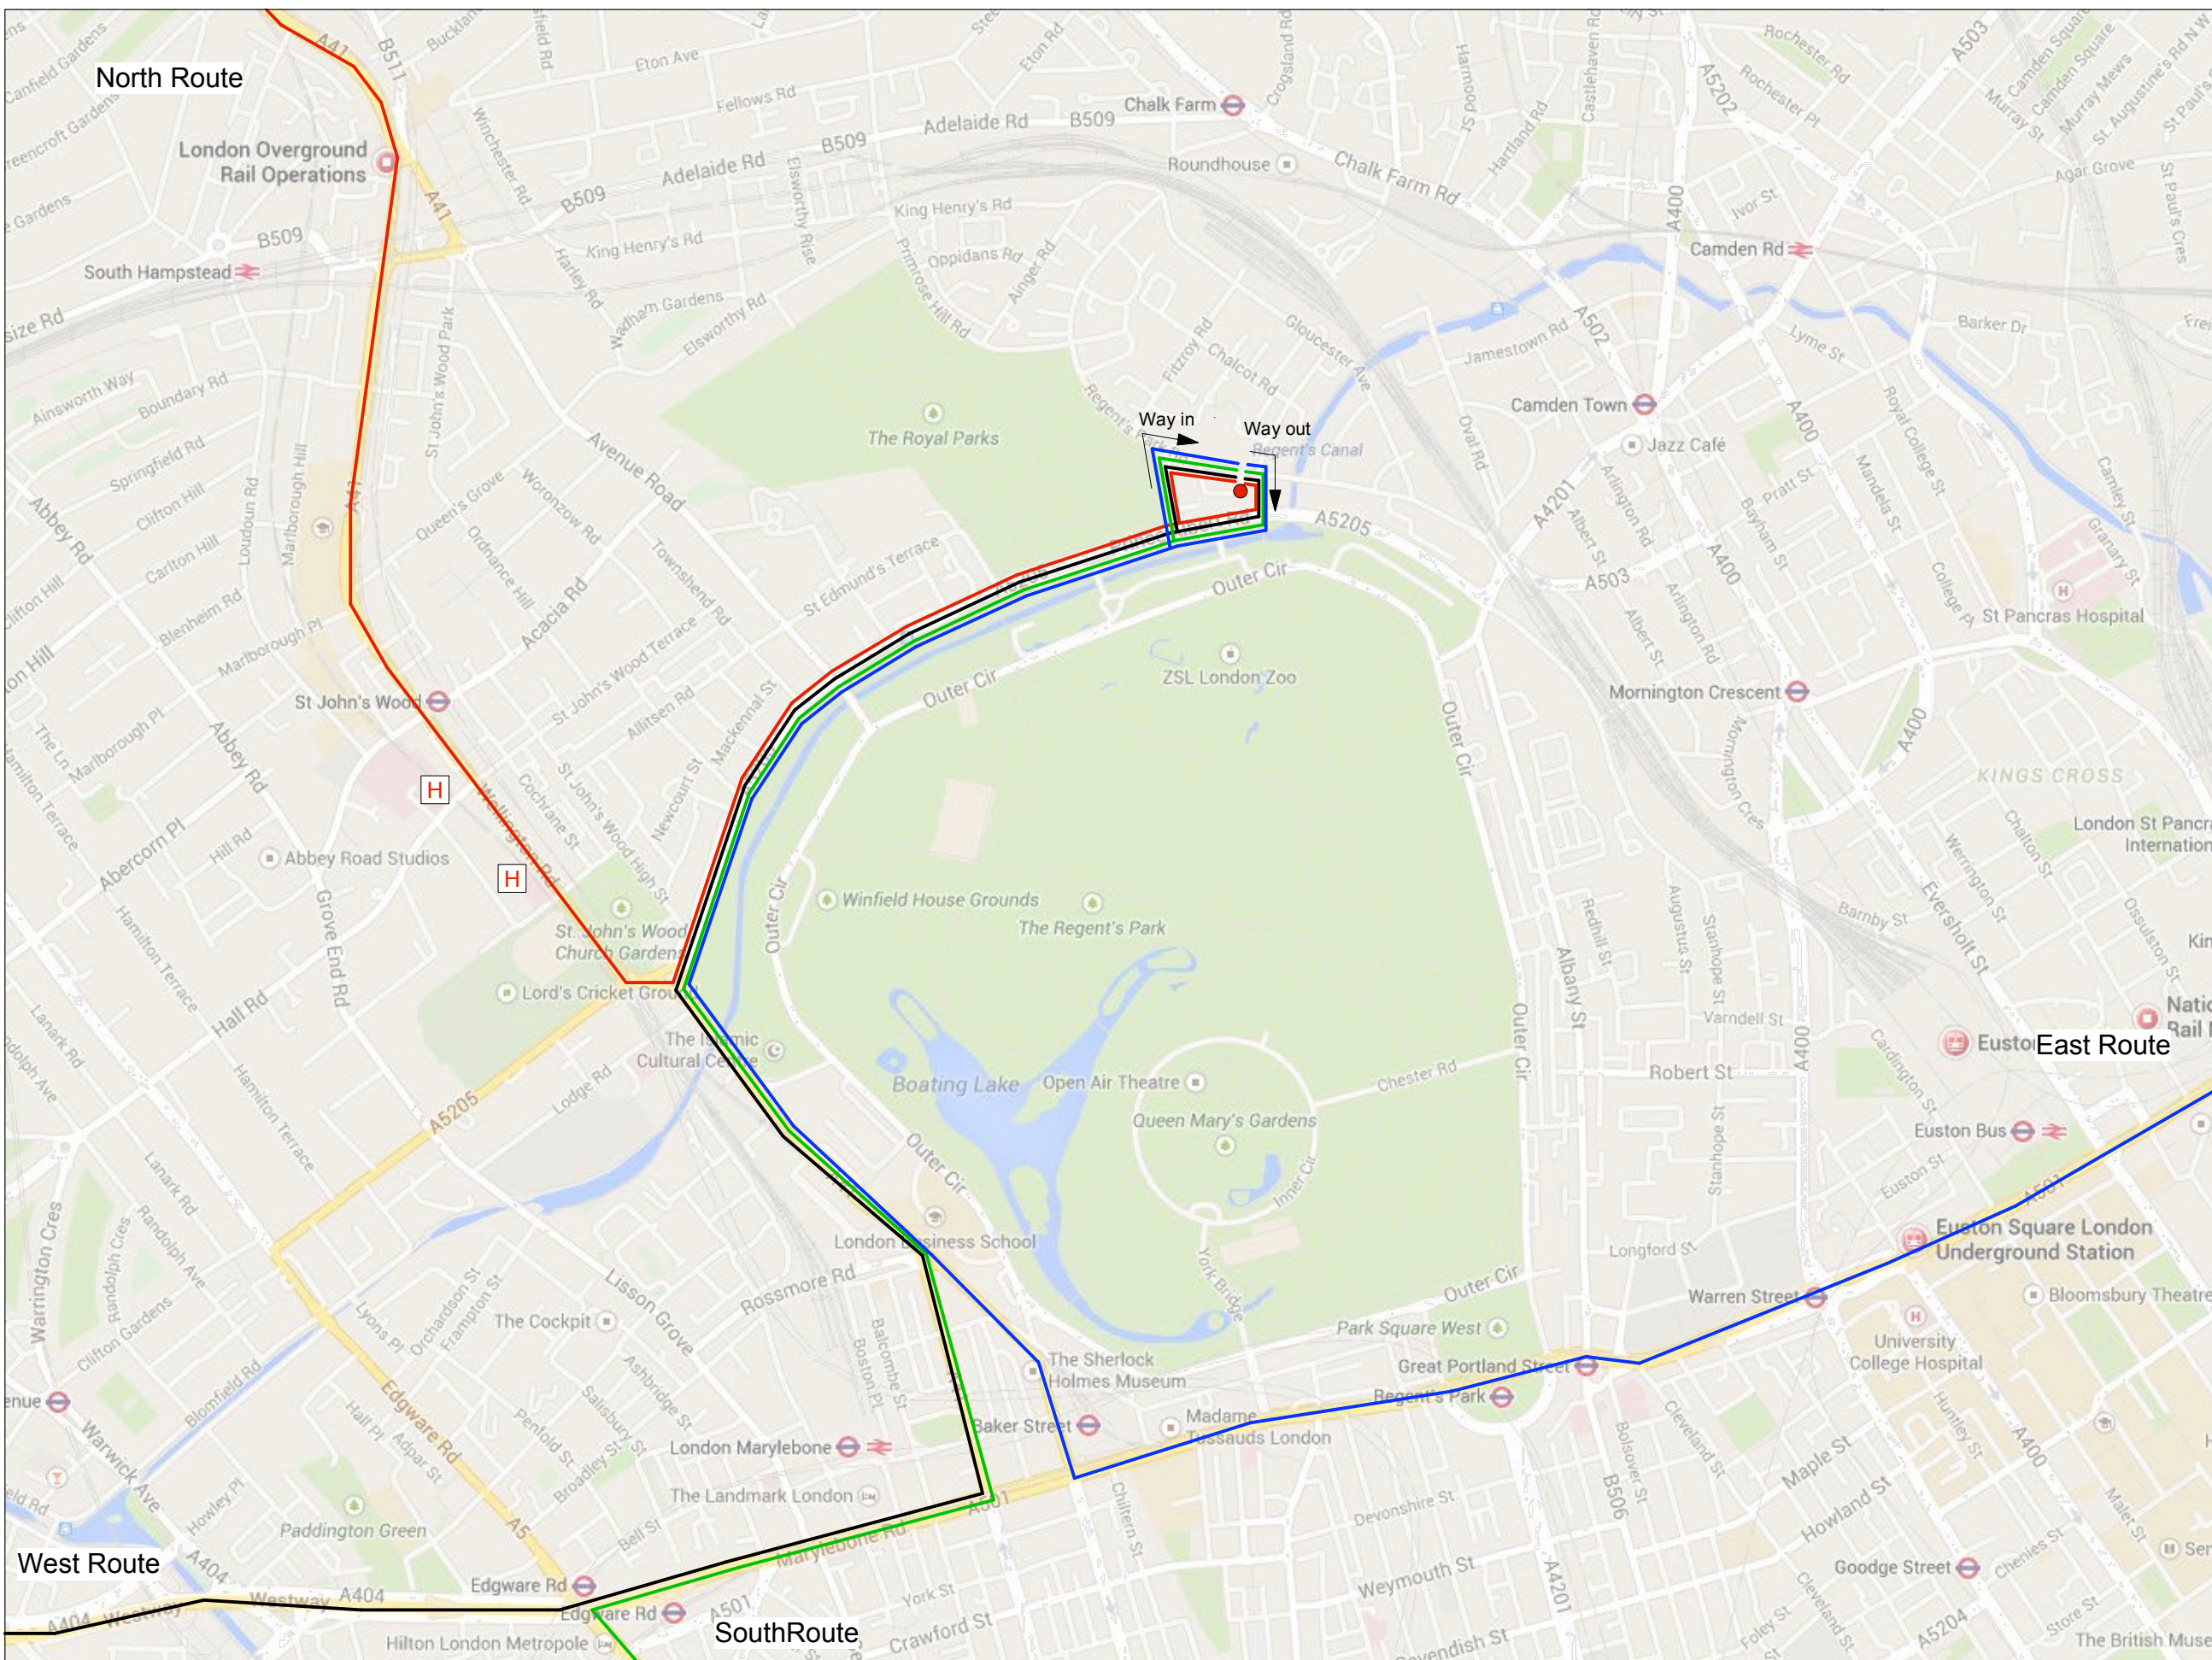

**NOTES:**  
 This drawing is to be read in conjunction with all relevant architect's and engineers drawings and specifications.

- LEGEND:**
- East Route
  - South Route
  - North Route
  - West Route
  - H Hospital

Project <b>Albert Terrace Mews</b>	Client Gail Rebeck	Date of First Issue 19/06/14	Format A3	Revision SM	Structural Engineer James Frith
Drawing Title Appendix A - Access roads Surrounding areas	Job No. <b>3404</b>	Drawing No. <b>242</b>	Drawn by AC	Scale NTS	Services Engineer
					Quantity Surveyor

**MRJ RUNDELL + ASSOCIATES LTD**

Architecture & Design Services

The Courtyard - Unit 2a  
 44 Gloucester Avenue  
 London NW1 8JD  
 Tel. 020 7483 8360  
 Fax. 020 7483 8361  
 www.rundellassociates.com  
 office@rundellassociates.com