


NOTES:-  
 Colour of the air cooled condensing unit to be confirmed but to be dark in appearance.  
 All pipework to be hidden from view and installed away from the front face of the building.

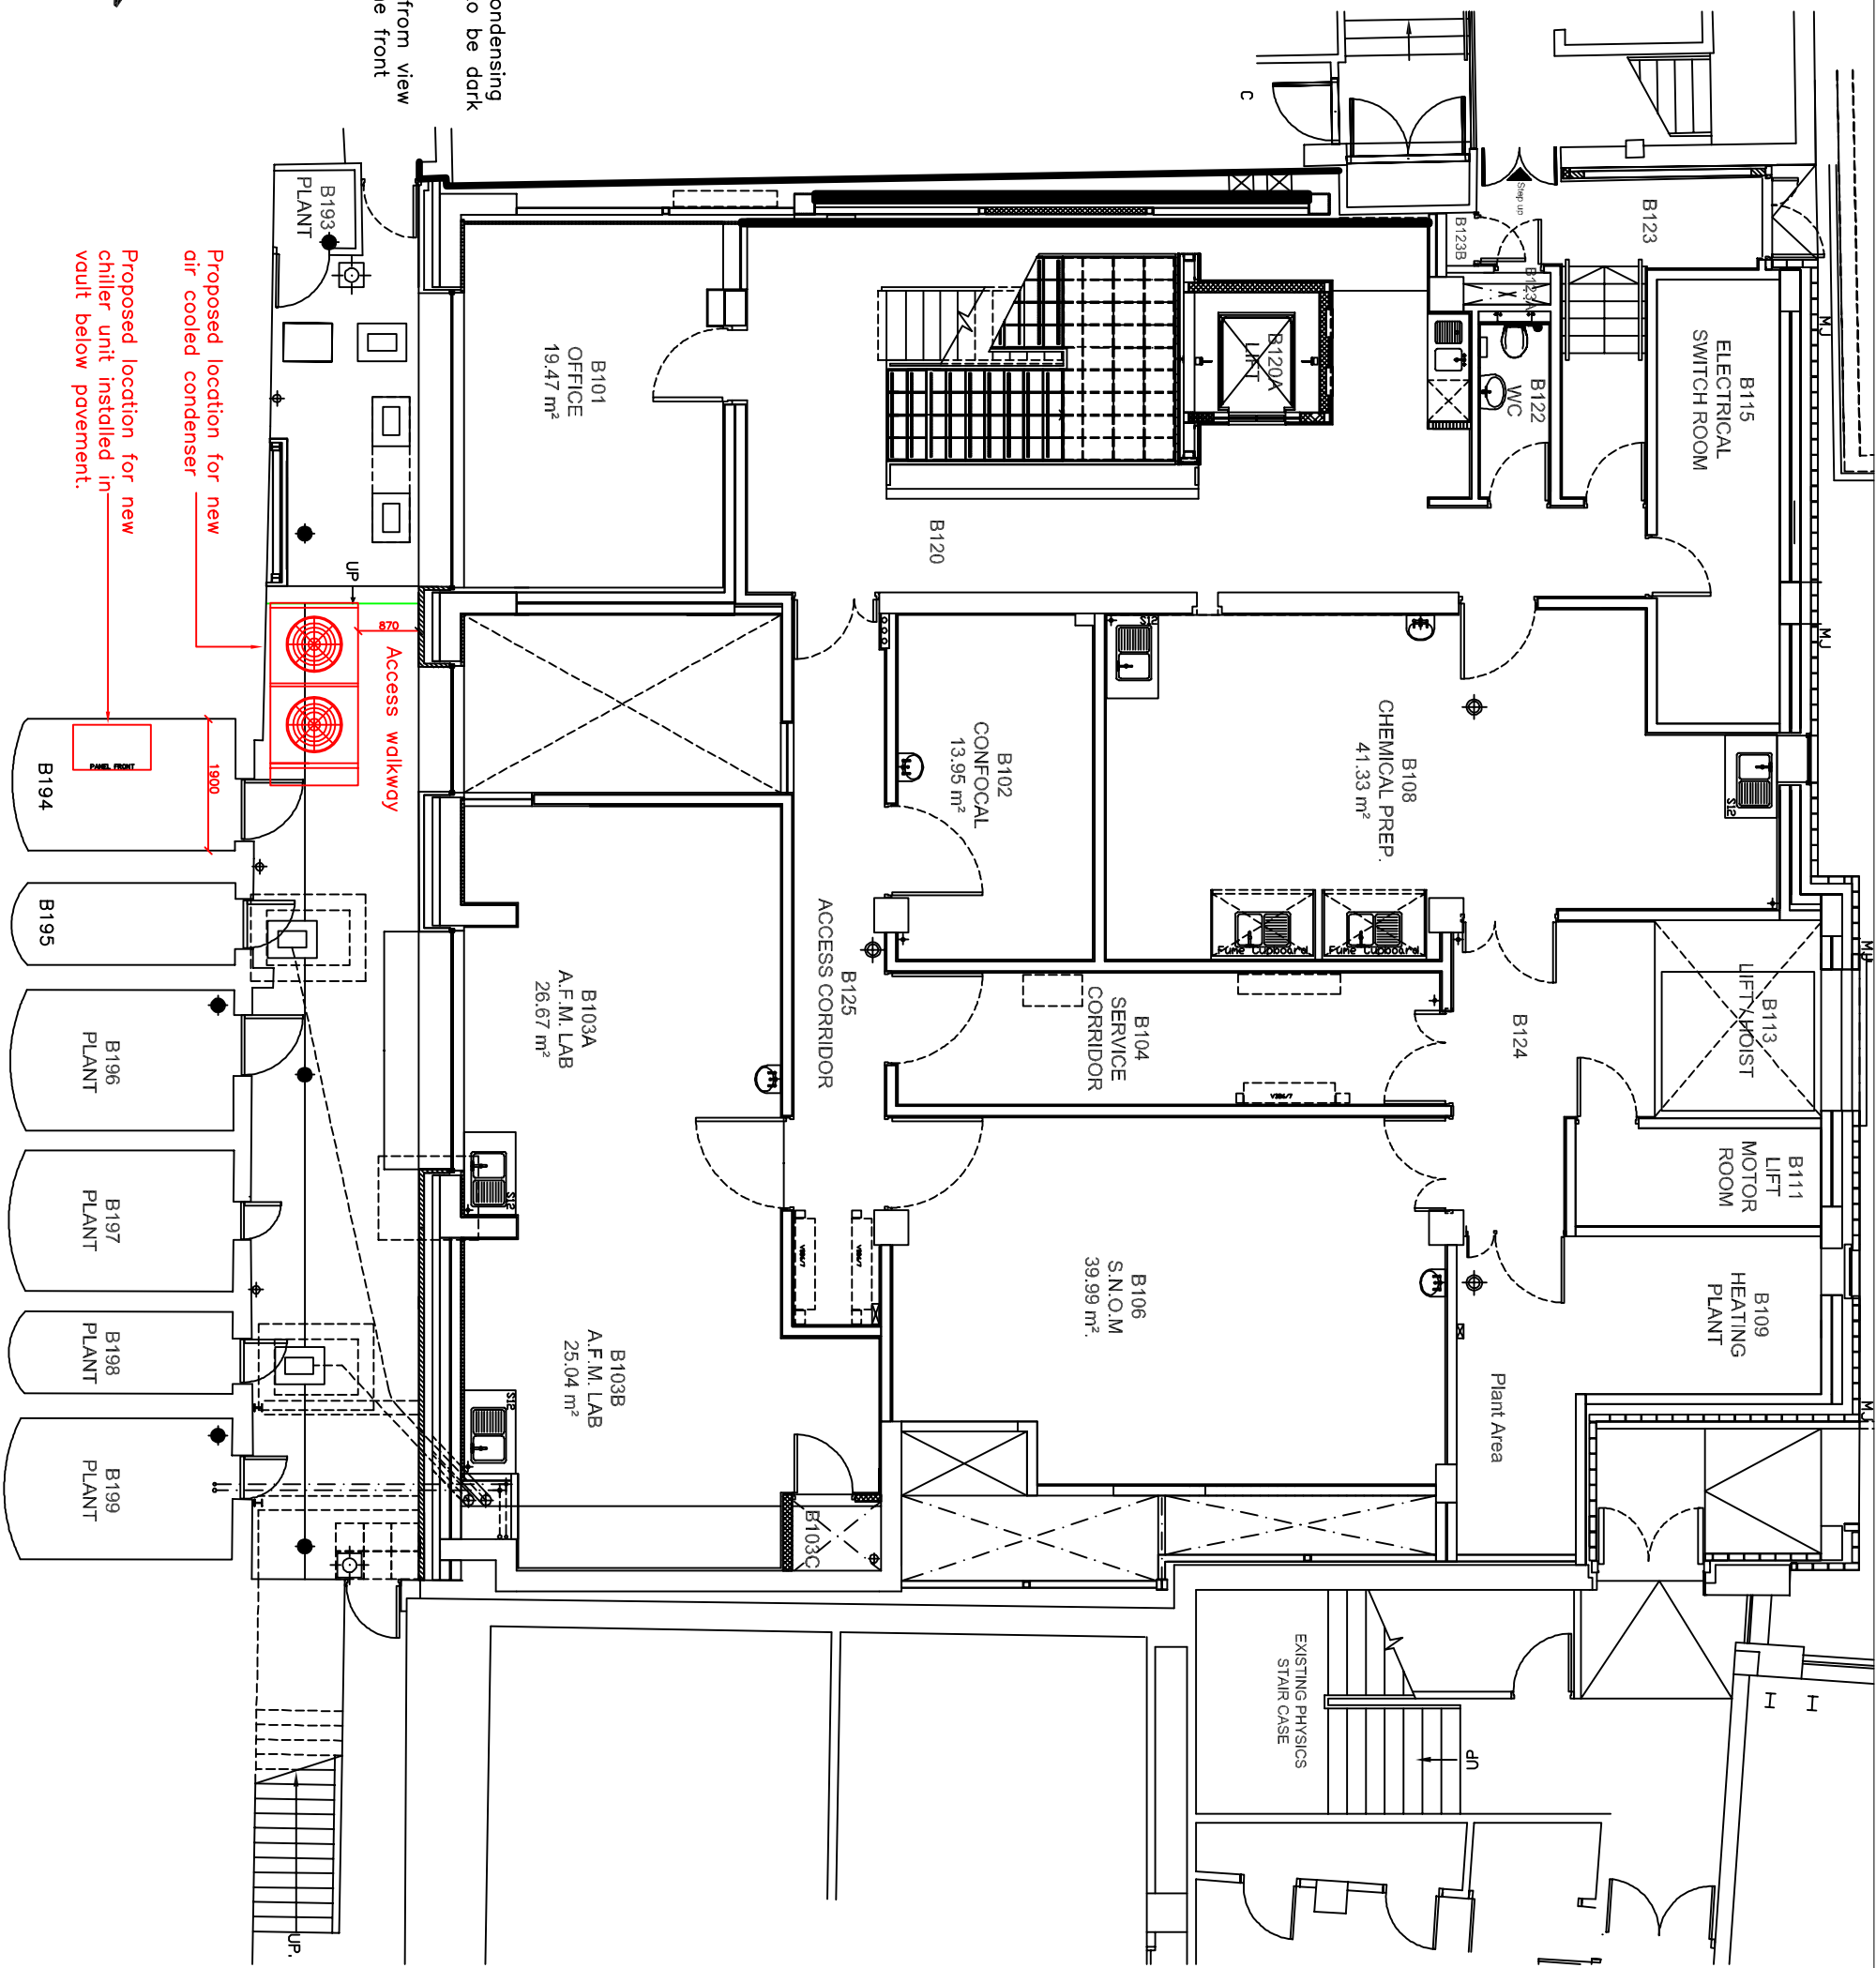

Proposed location for new air cooled condenser

Proposed location for new chiller unit installed in vault below pavement.

Access walkway

DRAWING ISSUED FOR PLANNING PURPOSES

<p>encred Engineering Asset Management</p> <p>23 Austin Friars, London EC2N 2DP T: +44 (0)20 7684 8221</p>		<p>Client: UCL Peppier Laboratory        Project: London Centre for Nanotechnology        New Chiller Installation        Plan View of the Mezz Level        Project Location: Gordon Street, London WC1H 0AH</p>	<p>Drawn: [ ]        Checked: [ ]        Date: 23/10/14</p>	<p>Scale: 1:100</p>	<p>Project No: UCL-M001</p>	<p>Revision: P2</p>
--	--	---	---	---------------------	-----------------------------	---------------------