

Notes:
 1. This drawing is the property of Encred and shall remain the property of Encred. It is not to be used for any other purpose without the written consent of Encred.
 2. This drawing is for planning purposes only and shall not be used for any other purpose without the written consent of Encred.
 3. The client is responsible for providing all necessary information for the preparation of this drawing.
 4. Encred is not responsible for any errors or omissions in this drawing.
 5. This drawing is to be read in conjunction with the appropriate Specifications.



Photograph 013



Photograph 015




Photograph 002



Photograph 009



Photograph 003

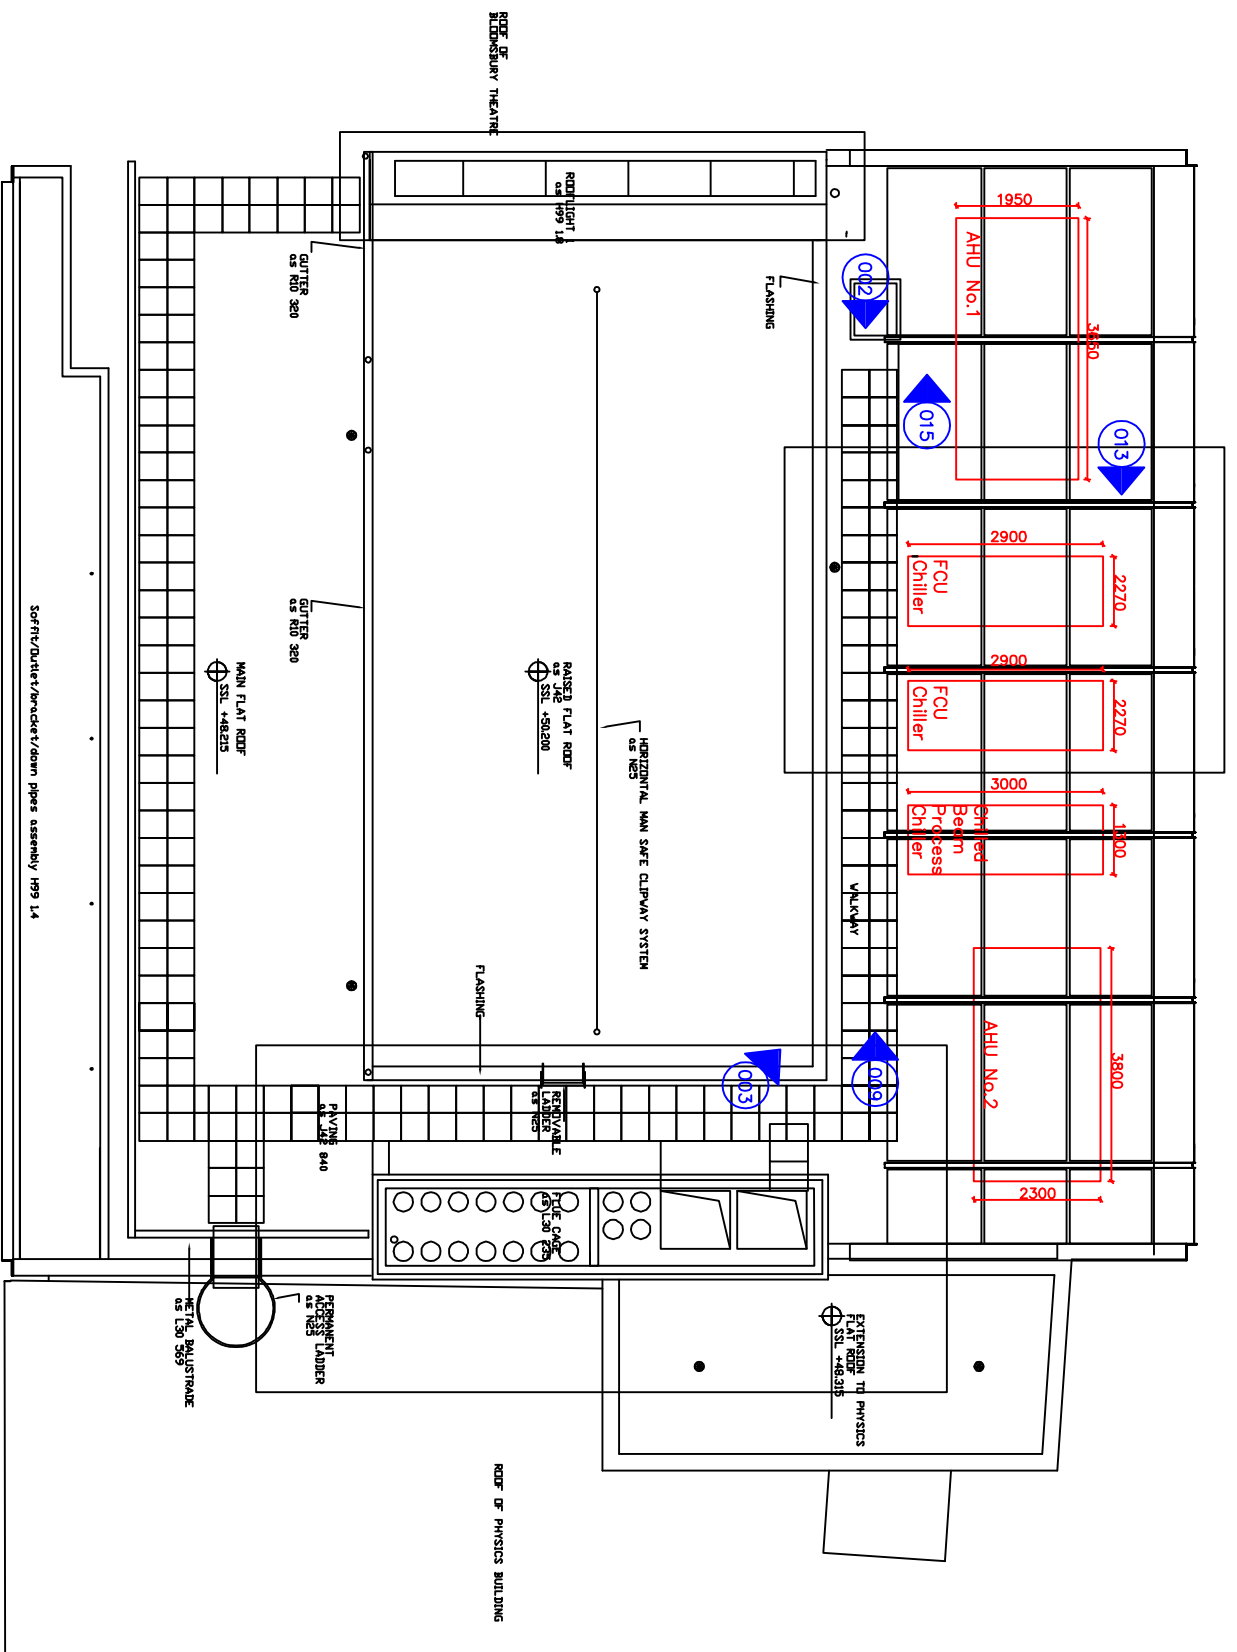

EXISTING ROOF LEVEL PLANT LAYOUT

DRAWING ISSUED FOR PLANNING PURPOSES

Client	UCL Peppier Laboratory
Project Location	London Centre for Nanotechnology Existing Roof Level Plant Layout
Project Address	19 Gordon Street London WC1H 0AH
Client Contact	23 Ample Fairs, London EC2N 2DP Energy Specialists T: +44 (0)20 7084 8221
Contract No.	ENCR001
Drawing No.	M005
Revision	P2