


LAYOUT PLAN (scale 1:100)



SITE LOCATION PLAN
(scale 1:100)

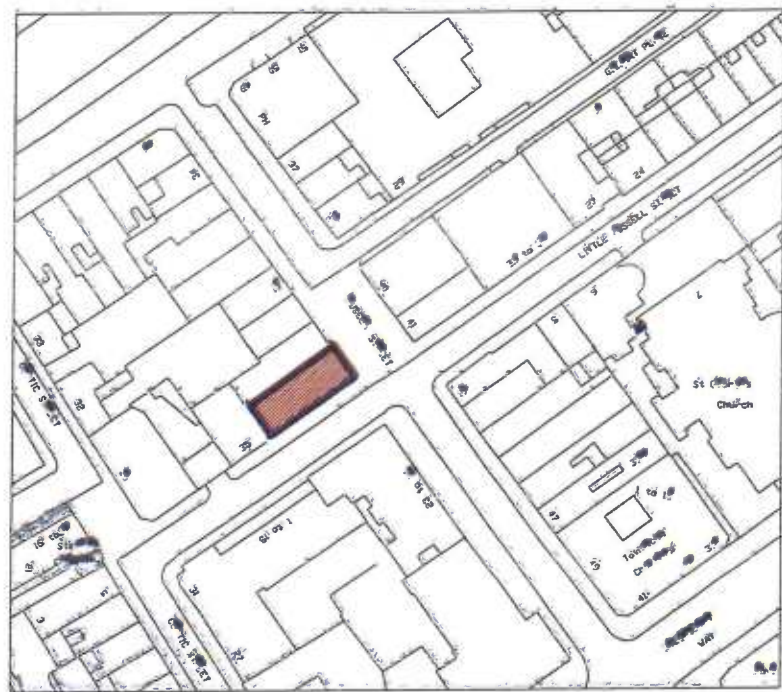

FURNITURE STYLE

April 2014

Project :

THE PLOUGH
Museum Street, London WC1

Scale: 1:100
@A3

Drawing Number: 2016-01
Rev: B

Pembrook Design

Summit House, Hogesford Road, Tap Phrascoe, Harlow, Essex, CM19 6BN.
Tel: 01279 438988. Fax: 01279 438988.

NOTE: CONTRACTORS ARE TO CHECK ALL SIZES AND DIMENSIONS BEFORE SETTING OUT ANY SITE OR WORK. ANY ERRORS OR DISCREPANCIES TO BE REPORTED AND RESOLVED BY THE SITE SPECIFIC PROJECT DESIGNER / BUILDER AND RESPECTIVE AGENCIES.