


t 020 75869624  
m 07985 035333  
KasiaWhitfield@gmail.com

**KASIA WHITFIELD**  
design consultant

28-16 LOWER MERTON RISE  
LONDON NW3 3SP  
EXISTING FRONT ELEVATIONS

1:100/A3  
2014.11.07  
LMR 28-16/EX2

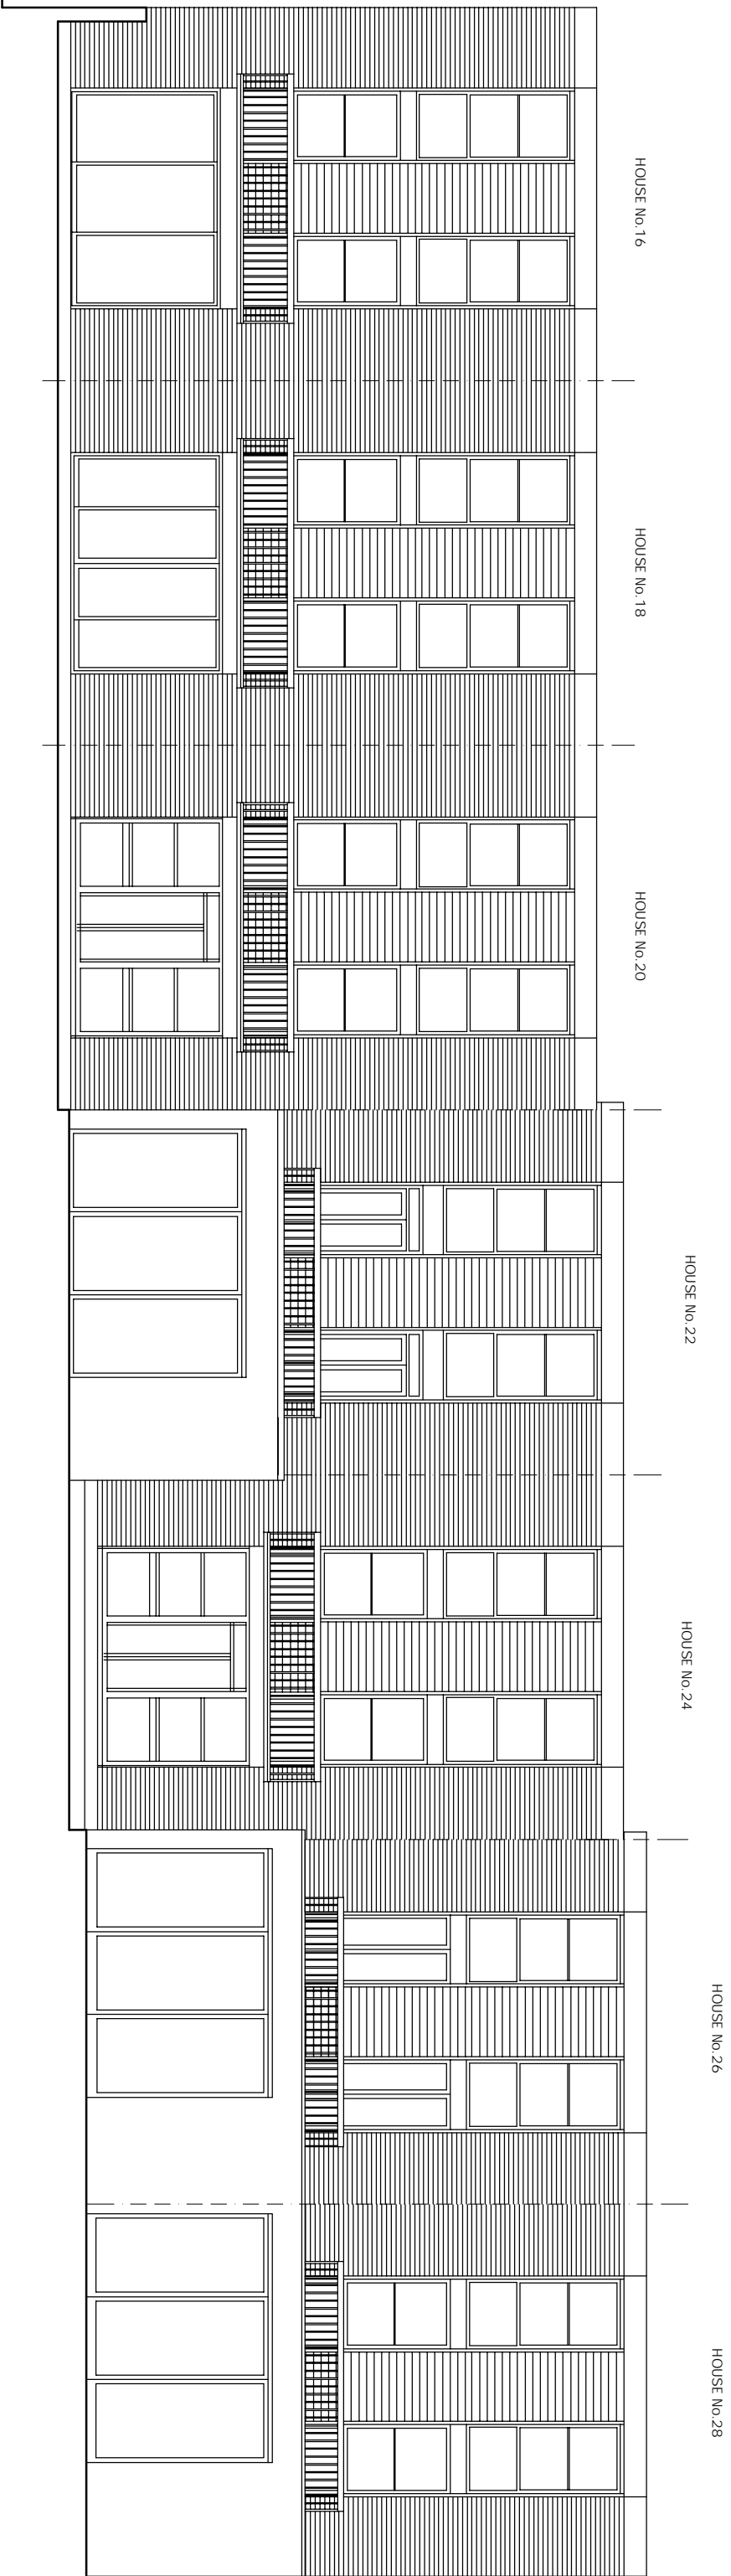


t 020 75869624  
m 07985 035333  
KasiaWhitfield@gmail.com

**KASIA WHITFIELD**  
design consultant

28-16 LOWER MERTON RISE  
LONDON NW3 3SP  
EXISTING REAR ELEVATIONS

1:100/A3  
2014.11.07  
LMR 28-16/EX3

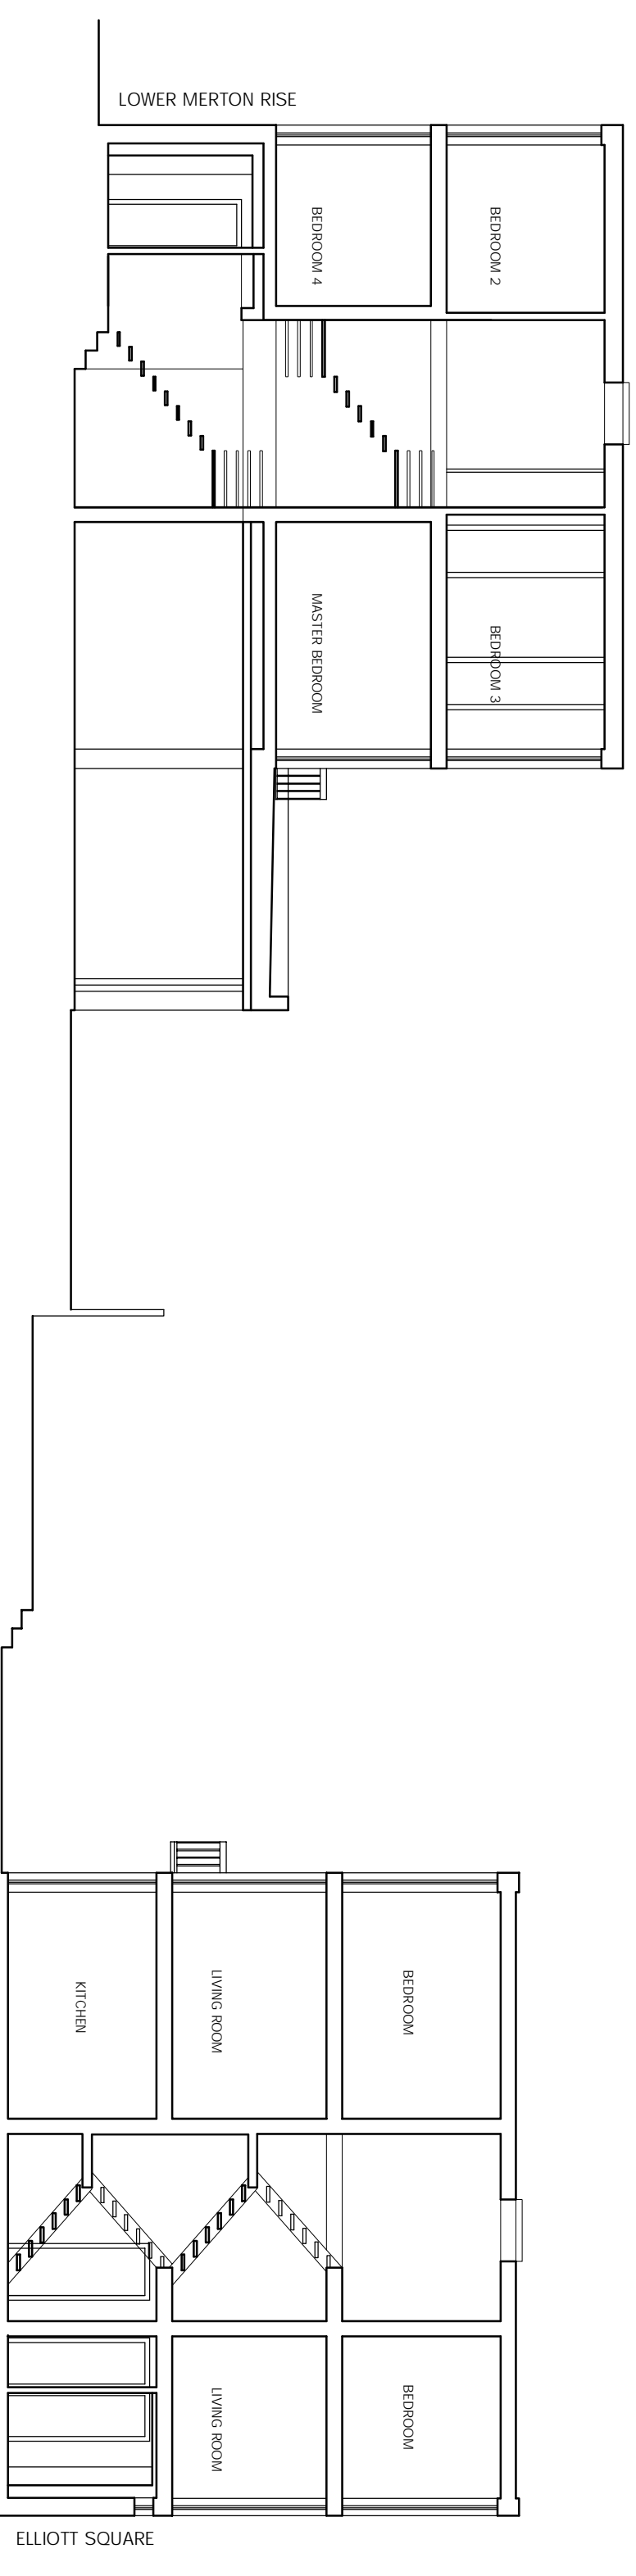

t 020 75869624  
m 07985 035333  
KasiaWhitfield@gmail.com


**KASIA WHITFIELD**  
design consultant

28-16 LOWER MERTON RISE  
LONDON NW3 3SP

TYPICAL SECTION as Existing

1:100/A3  
2014.11.07

LMR 28-16/EX4

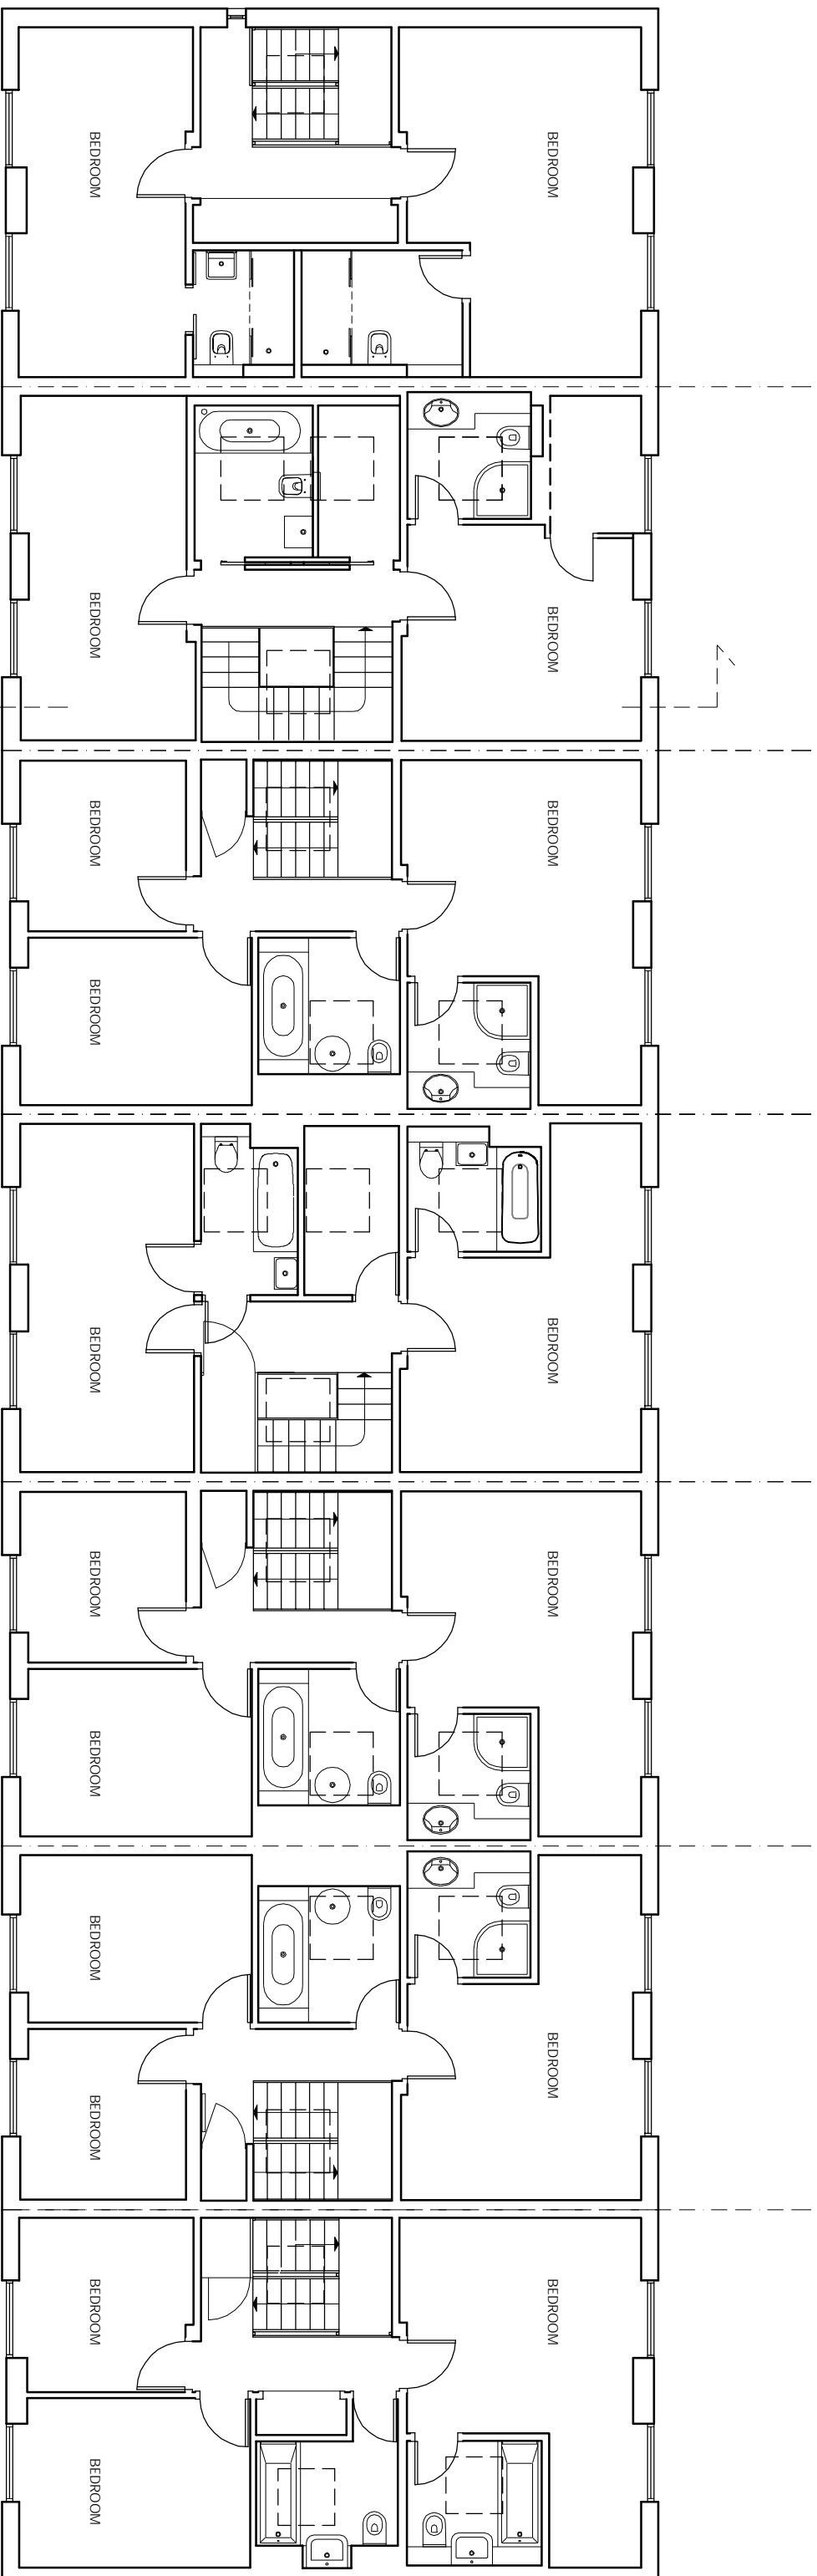


t 020 75869624  
m 07985 035333  
KasiaWhitfield@gmail.com

**KASIA WHITFIELD**  
design consultant

28-16 LOWER MERTON RISE  
LONDON NW3 3SP  
SECOND FLOOR PLANS as Existing

1:100/A3  
2014.11.07  
LMR 28-16/EX5

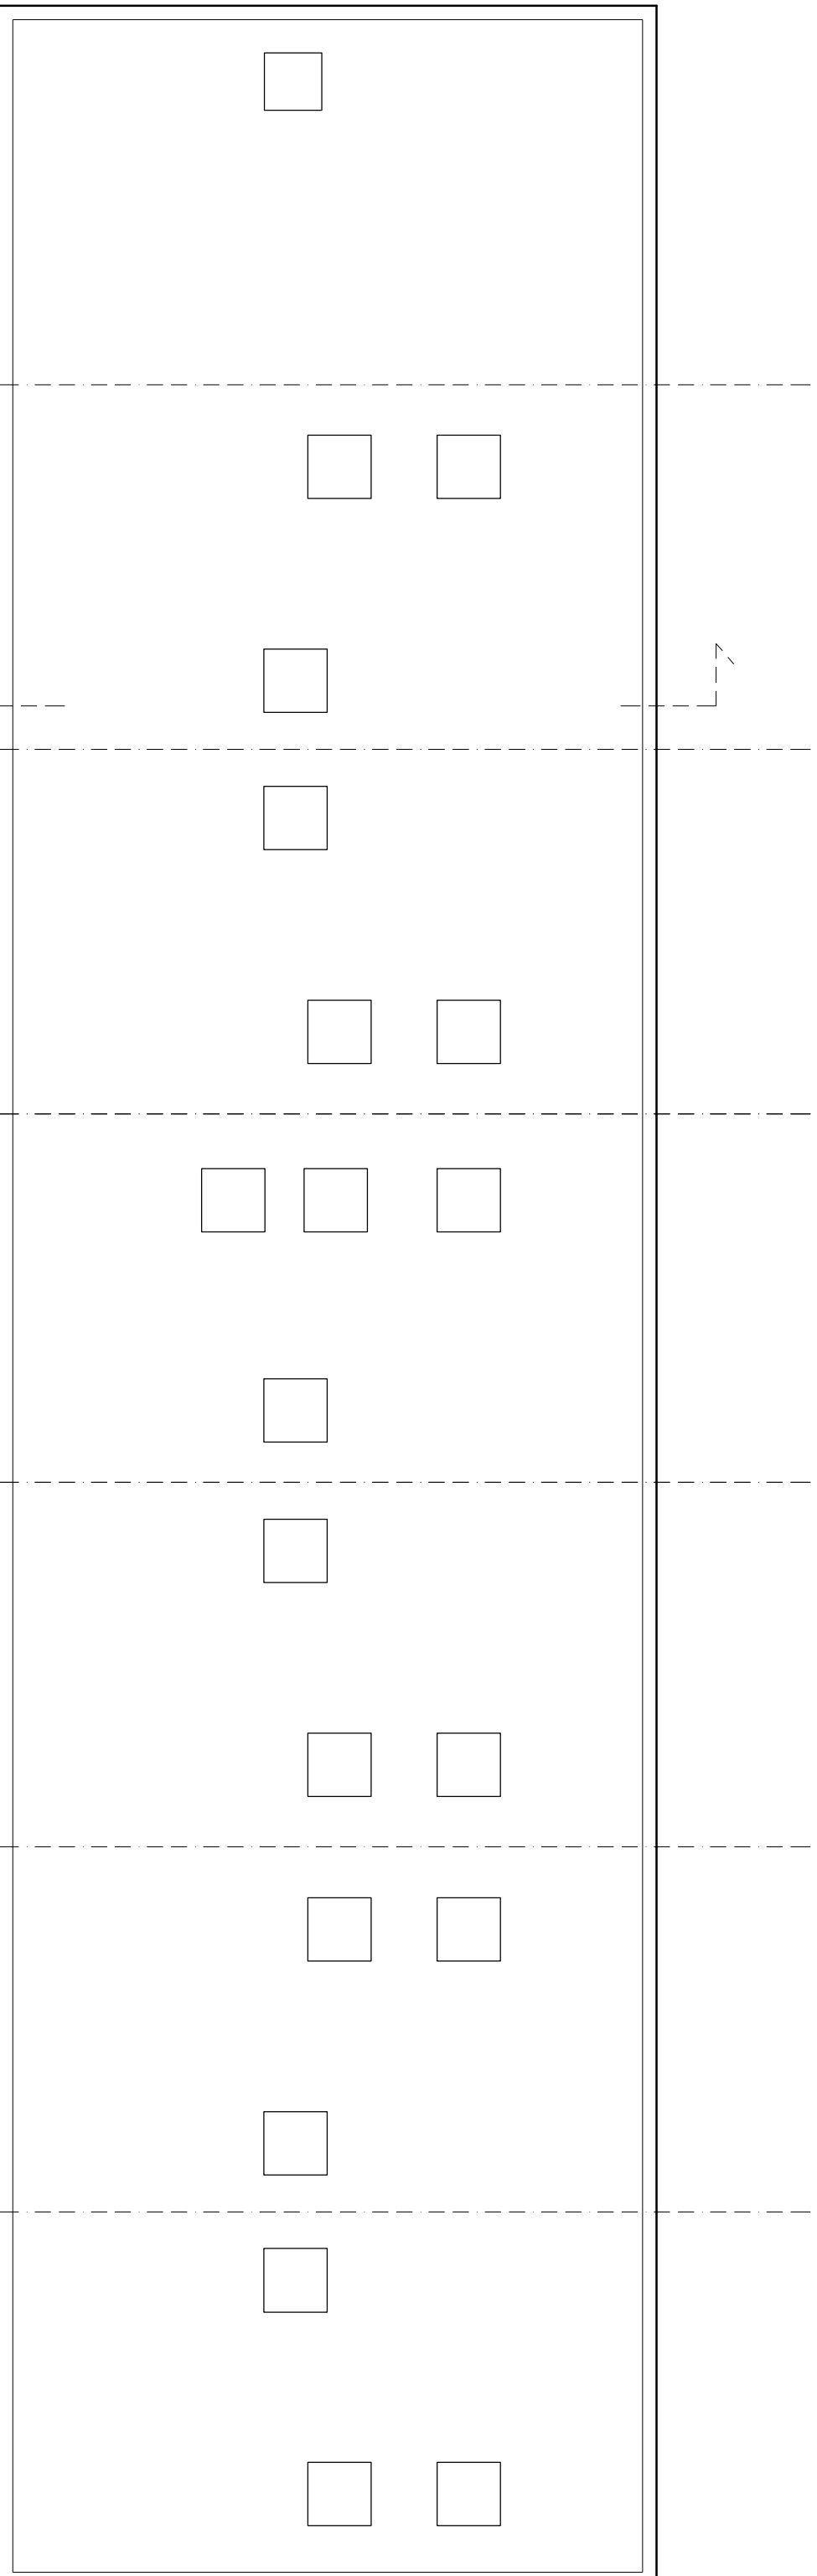

t 020 75869624  
m 07985 035333  
KasiaWhitfield@gmail.com

**KASIA WHITFIELD**  
design consultant

28-16 LOWER MERTON RISE  
LONDON NW3 3SP  
ROOF PLANS as Existing

1:100/A3  
2014.11.07  
LMR 28-16/EX6