



Plan View

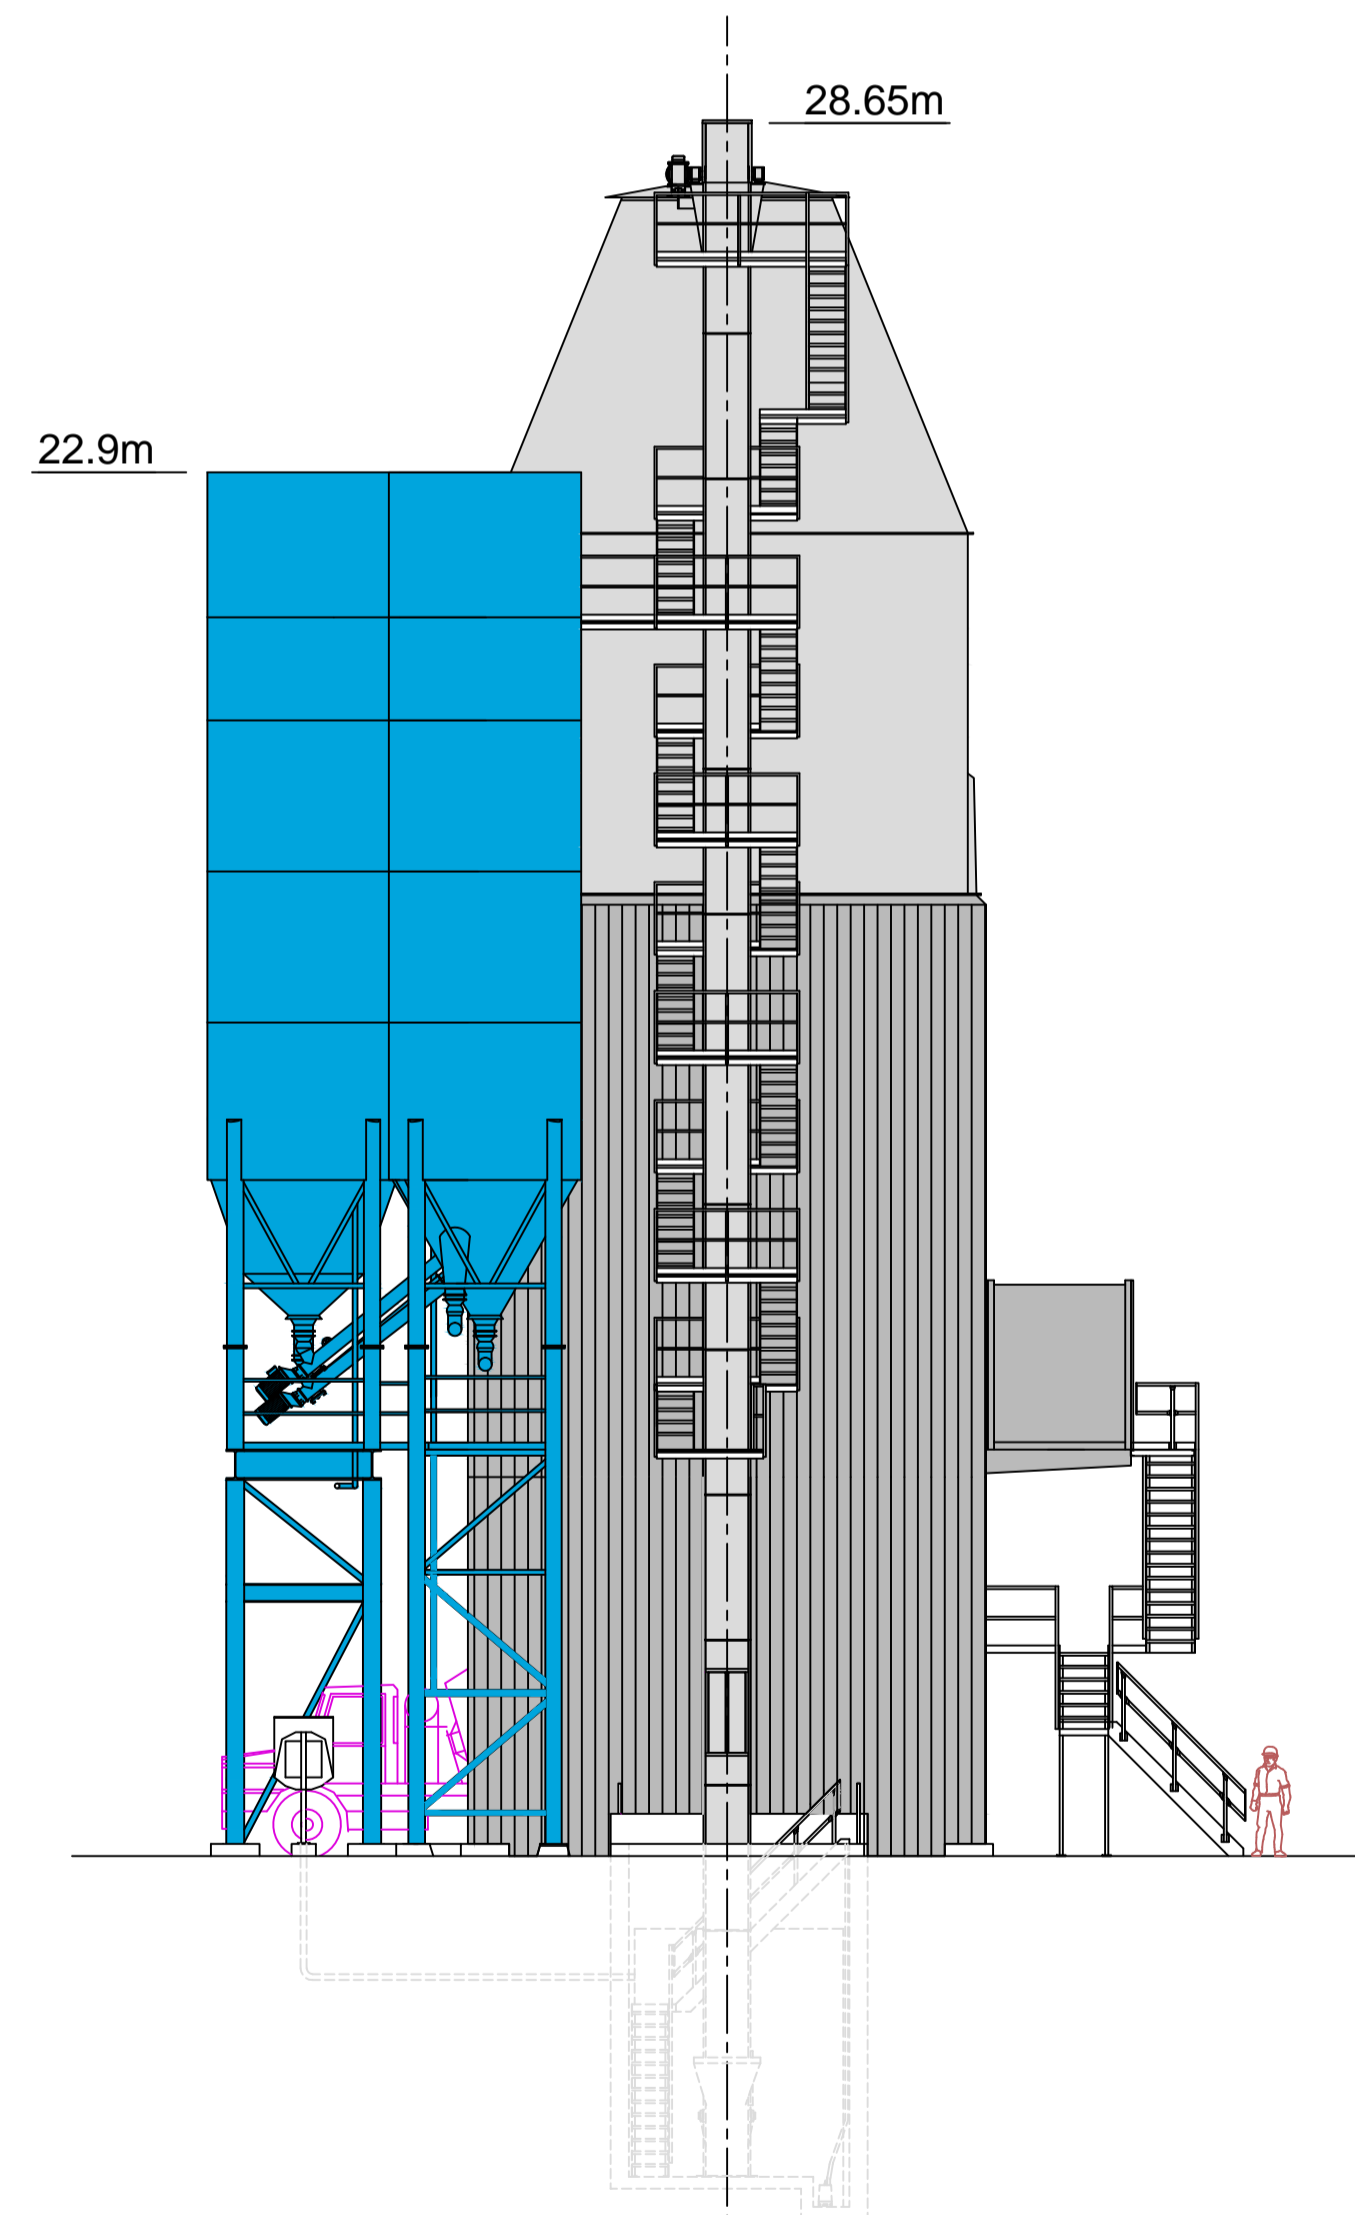

View on Arrow "A"
(Water tanks not shown for clarity)

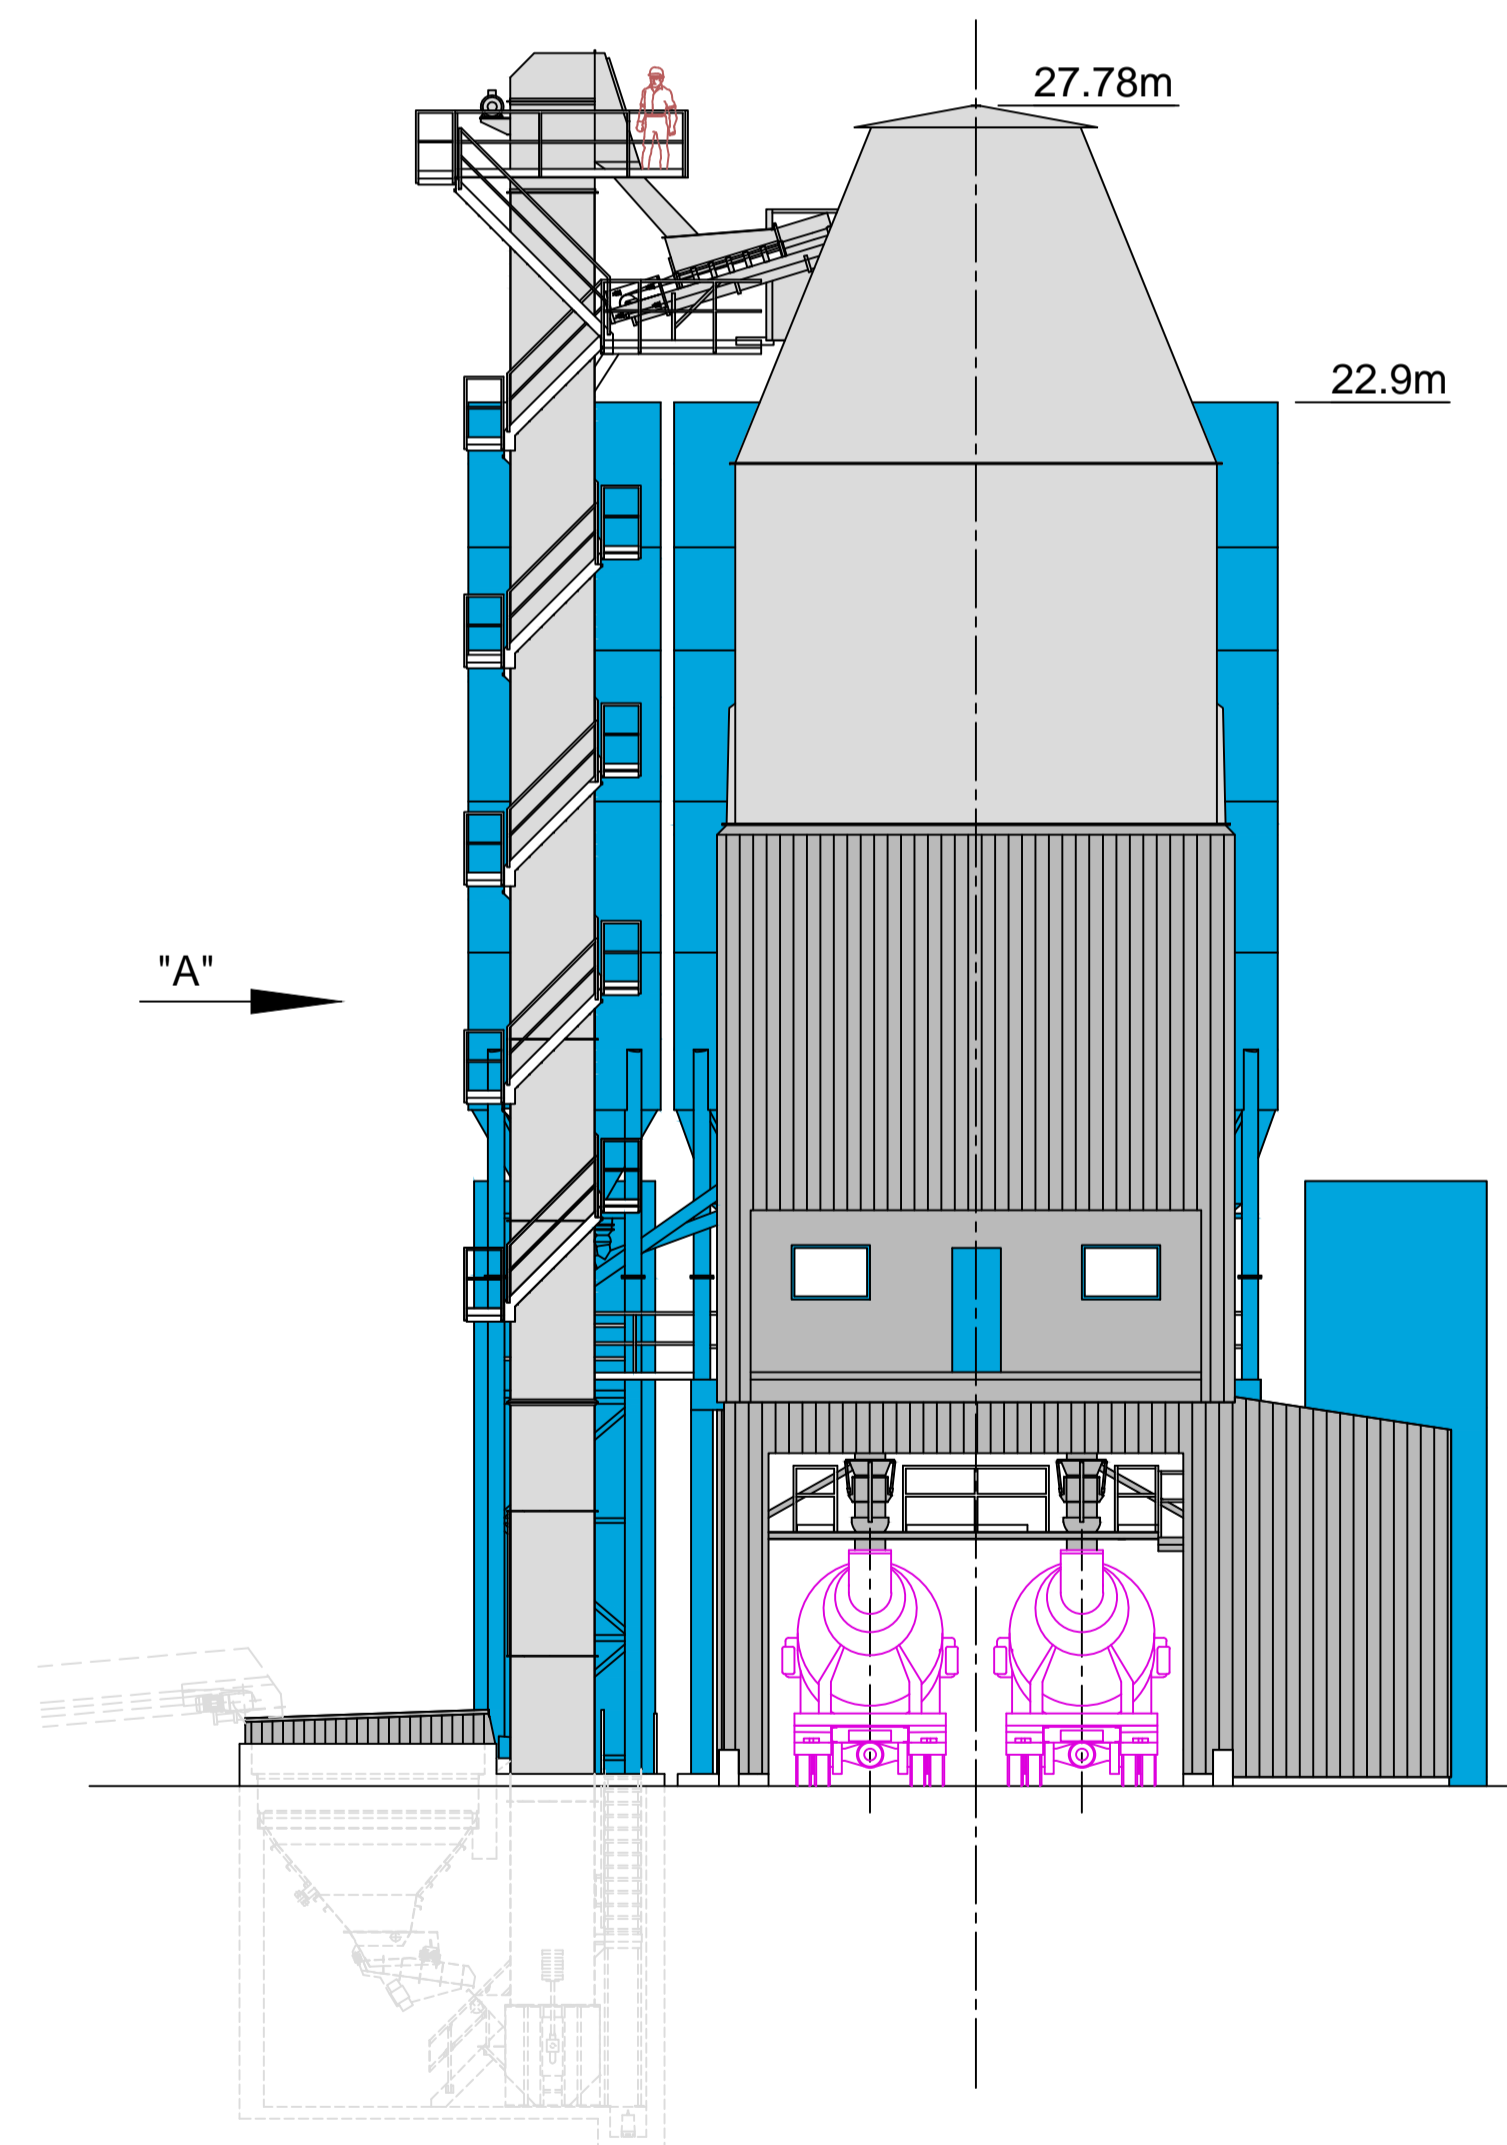

Side Elevation
(Access stairs to cabin not shown for clarity)

Reproduced from OS mapping by permission of Ordnance Survey® on behalf of the Controller of HMSO. © Crown copyright. All rights reserved. Licence number AL100018690. All levels in metres above ordnance datum

Hanson
Hanson Aggregates

Site **Kings Cross**

Title **Side Elevations - Existing**

| | | | | | |
|----------|-------|------------|--------|-------------|-----------|
| Scale | 1:125 | Date | May-04 | Drawing No. | KO44r/008 |
| Drawn by | AP | Checked by | CC | | |