

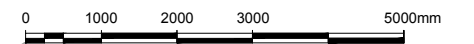
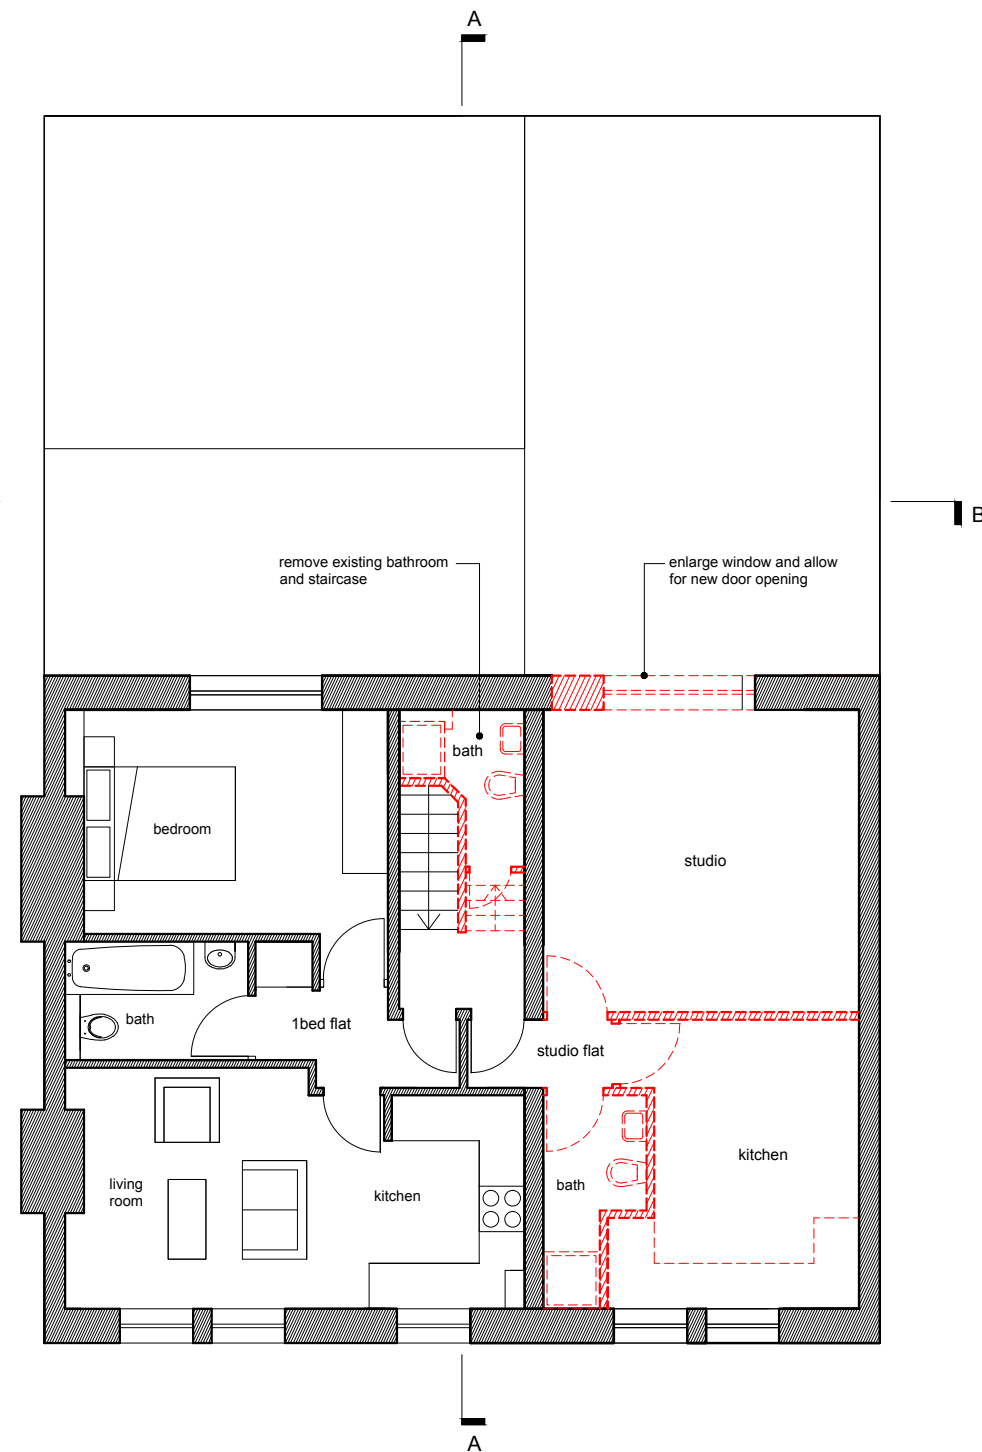


General Notes

- Do not scale from drawings, use written dimensions only.
- All dimensions and levels shown must be confirmed by contractors on site before materials are purchased or works begin. Notify designer immediately of any discrepancies found.
- Drawing to be read in conjunction with relevant drawings and Schedules.

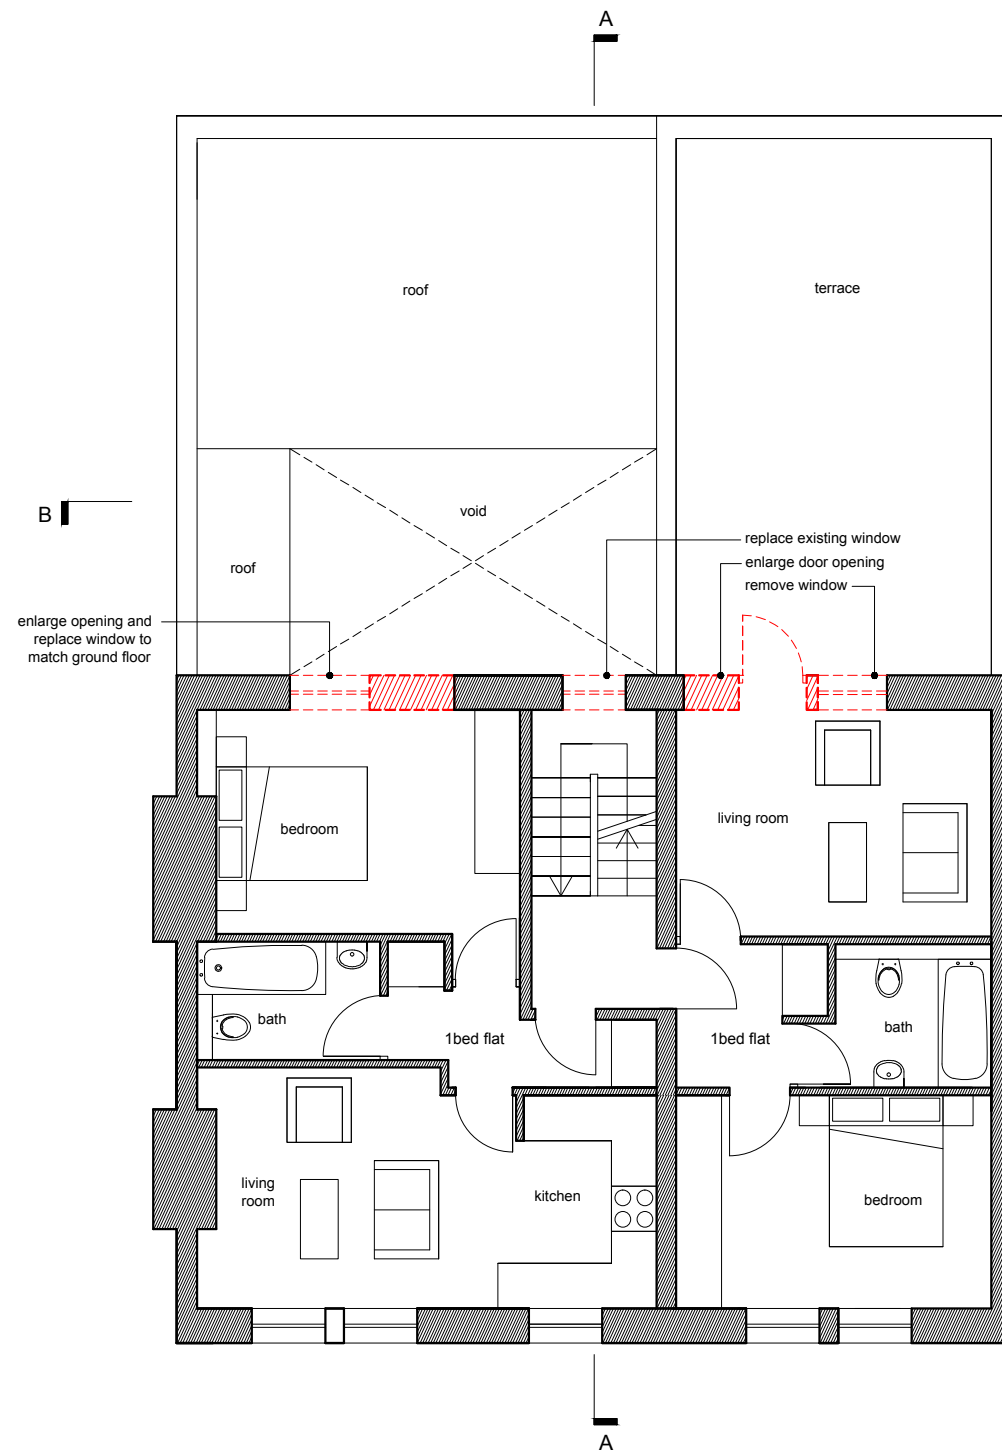

KEY

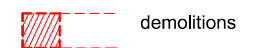

19 Fortress Road, NW5 London

Existing 1st and 2nd floor

FOR PLANNING

Drawing Nr. PL 200.011
Scale: 1:100 @ A3
Date: October 2014

Pernille Bisgaard

© Pernille Bisgaard Architects
47 Ability Plaza
London, E8 4DT

Tel +44 (0) 79 5289 0258
Mail: pernillebisgaard@mac.com